

LEGEND

	WATER		POWER DOME MINI PILLAR		RETAINING WALL & HEIGHT		TOP OF KERB HEIGHT	ACOUSTIC ATTENUATION PACKAGE REQUIREMENT (FOR SINGLE STOREY CONSTRUCTION)
	WATER METER		POWER DOME UNIVERSAL PILLAR		REVERSE WALL & HEIGHT		SPOT LEVEL	
	WATER HYDRANT		TRANSFORMER SITE		DRAINAGE		PAD LEVEL	
	WATER VALVE		STREETLIGHTS		OPTICOMM CONNECTION		ROAD LEVEL	
	SEWER/ MANHOLE						ACCESS RESTRICTION	

STAGE 4

SCALE 1:1250

Depicted information subject to approvals and survey.
All dimensions and areas are subject to survey. The particulars on this brochure are supplied for information only and shall not be taken as a representation in any respect on the part of the Vendor or its agent. Authorities should be consulted when services are contained within lot boundaries as building restrictions may apply. All retaining walls and associated easements are shown exaggerated for clarity.

MNG Ref: 101636lip-039b Date: 23/09/2025

parcel.

COLLECTIVE WAY

31.60

31.50

31.00

125

124



















117

116
245m²
30.83


JOY COURT

30.00

LEGEND

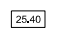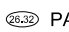 WATER	 DRAINAGE	 26.54 RETAINING WALL & HEIGHT	 POWER DOME MINI PILLAR	 OPTICOMM CONNECTION	 24.99 TOP OF KERB HEIGHT	ACOUSTIC ATTENUATION PACKAGE REQUIREMENT (FOR SECOND STOREY CONSTRUCTION) (A) PACKAGE A (B) PACKAGE B (C) PACKAGE C (S) SPECIALIST
 WATER METER	 ACCESS RESTRICTION	 26.54 REVERSE WALL & HEIGHT	 POWER DOME UNIVERSAL PILLAR	 SEWER/ MANHOLE	 26.16 SPOT LEVEL	
 WATER HYDRANT	 WATER VALVE	 STREETLIGHTS	 TRANSFORMER SITE	 25.40 ROAD LEVEL	 26.32 PAD LEVEL	

STAGE 4

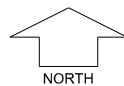


SCALE 1:250

Depicted Information subject to approvals and survey.


All dimensions and areas are subject to survey. The particulars on this brochure are supplied for Information only and shall not be taken as a representation in any respect on the part of the Vendor or its agent. Authorities should be consulted when services are contained within lot boundaries as building restrictions may apply. All retaining walls and associated easements are shown exaggerated for clarity.

parcel.

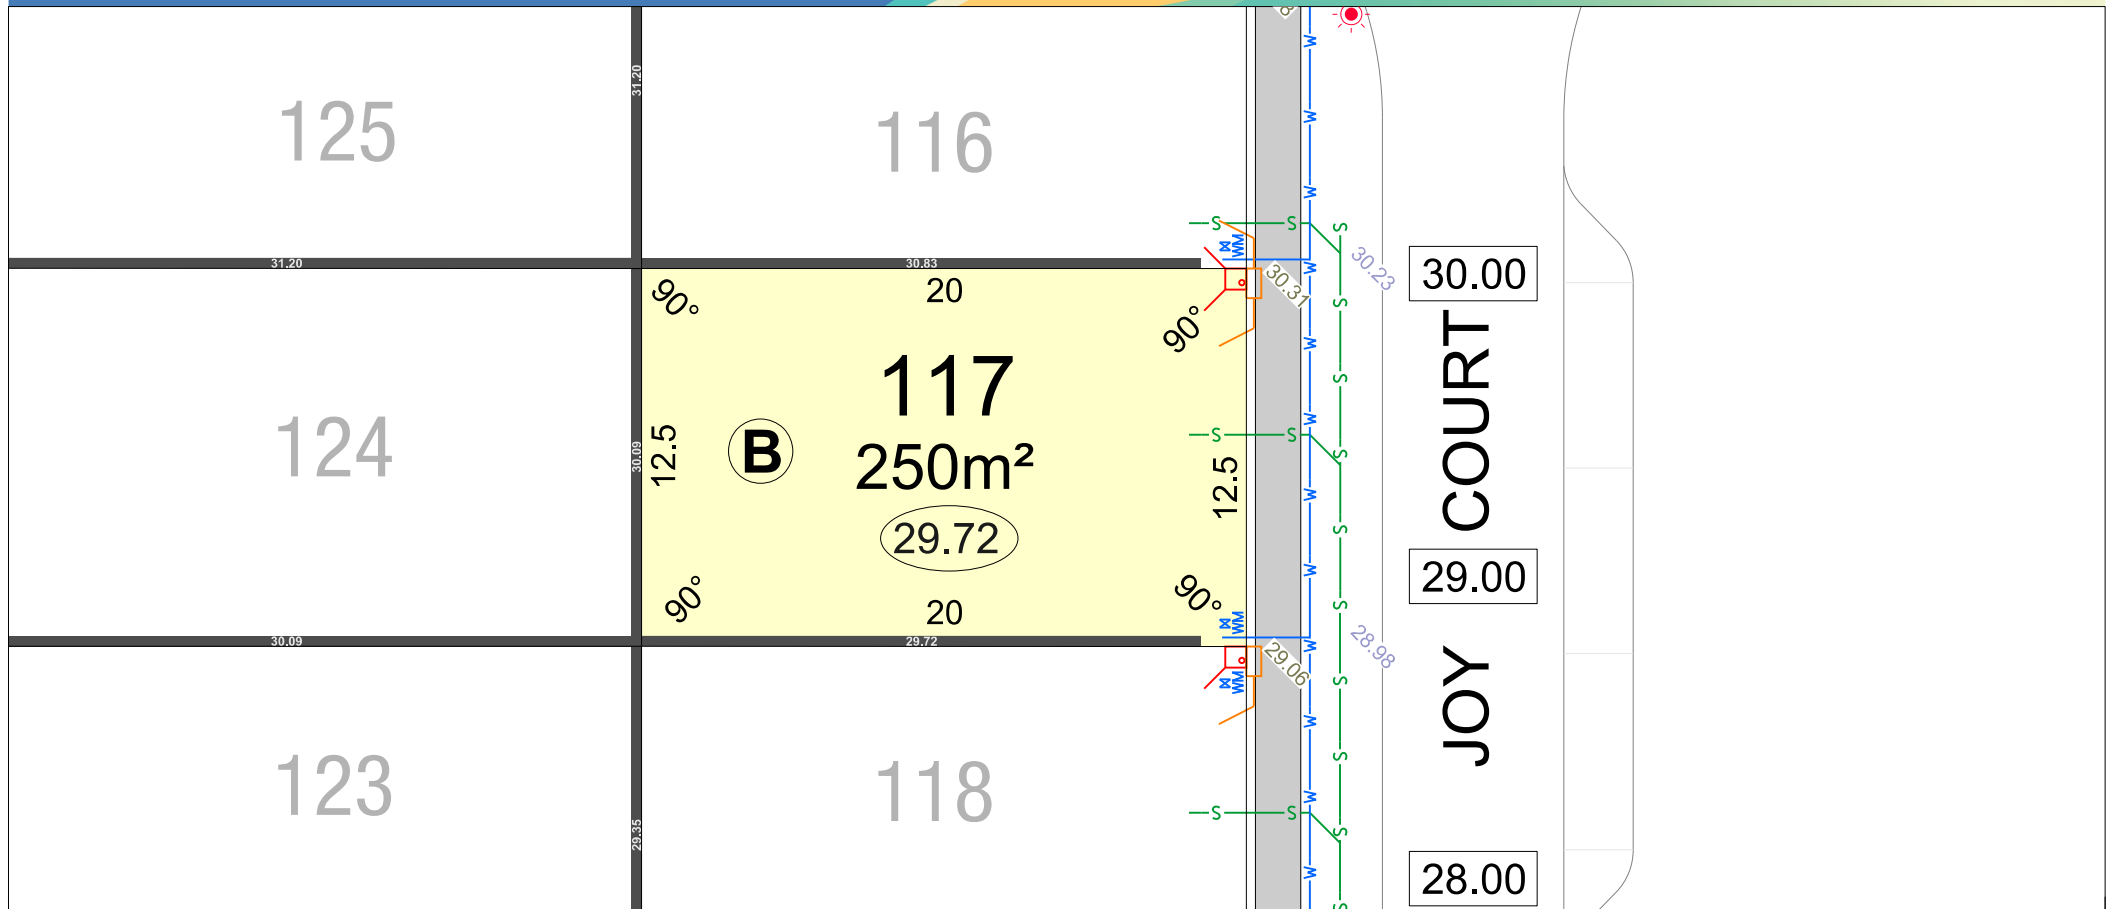

LEGEND									
	WATER		DRAINAGE		RETAINING WALL & HEIGHT		POWER DOME MINI PILLAR		OPTICOMM CONNECTION
	WATER METER		ACCESS RESTRICTION		REVERSE WALL & HEIGHT		POWER DOME UNIVERSAL PILLAR		SEWER/ MANHOLE
	WATER HYDRANT		WATER VALVE		STREETLIGHTS		TRANSFORMER SITE		ROAD LEVEL
									TOP OF KERB HEIGHT
									SPOT LEVEL
									PAD LEVEL
								ACOUSTIC ATTENUATION PACKAGE REQUIREMENT (FOR SECOND STOREY CONSTRUCTION)	
								Ⓐ	PACKAGE A
								Ⓑ	PACKAGE B
								Ⓒ	PACKAGE C
								Ⓓ	SPECIALIST

STAGE 4

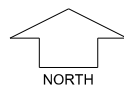


SCALE 1:250

Depicted Information subject to approvals and survey.

All dimensions and areas are subject to survey. The particulars on this brochure are supplied for Information only and shall not be taken as a representation in any respect on the part of the Vendor or its agent. Authorities should be consulted when services are contained within lot boundaries as building restrictions may apply. All retaining walls and associated easements are shown exaggerated for clarity.

parcel.

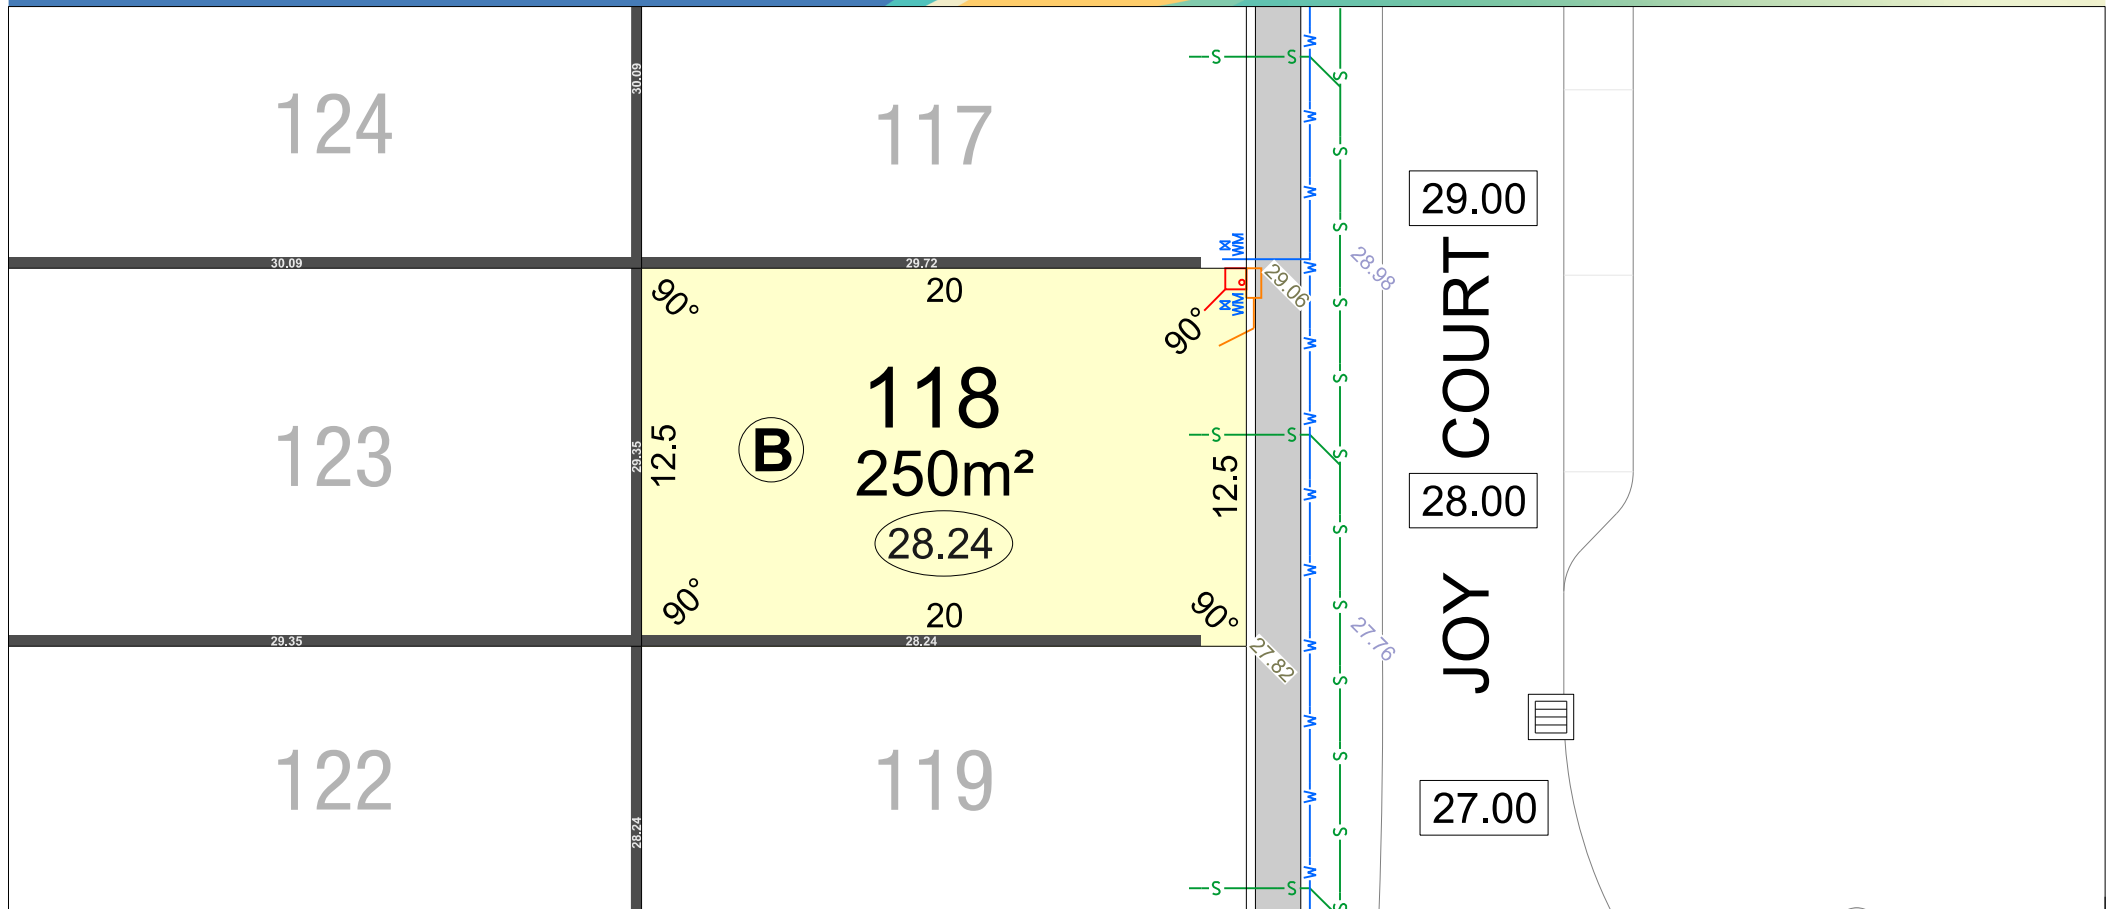

LEGEND									
	WATER		DRAINAGE		RETAINING WALL & HEIGHT		POWER DOME MINI PILLAR		OPTICOMM CONNECTION
	WATER METER		ACCESS RESTRICTION		REVERSE WALL & HEIGHT		POWER DOME UNIVERSAL PILLAR		SEWER/ MANHOLE
	WATER HYDRANT		WATER VALVE		STREETLIGHTS		TRANSFORMER SITE		ROAD LEVEL
									TOP OF KERB HEIGHT
									SPOT LEVEL
									PAD LEVEL
								ACOUSTIC ATTENUATION PACKAGE REQUIREMENT (FOR SECOND STOREY CONSTRUCTION)	
								Ⓐ	PACKAGE A
								Ⓑ	PACKAGE B
								Ⓒ	PACKAGE C
								Ⓓ	SPECIALIST

STAGE 4




SCALE 1:250


Depicted Information subject to approvals and survey.

All dimensions and areas are subject to survey. The particulars on this brochure are supplied for Information only and shall not be taken as a representation in any respect on the part of the Vendor or its agent. Authorities should be consulted when services are contained within lot boundaries as building restrictions may apply. All retaining walls and associated easements are shown exaggerated for clarity.

parcel.

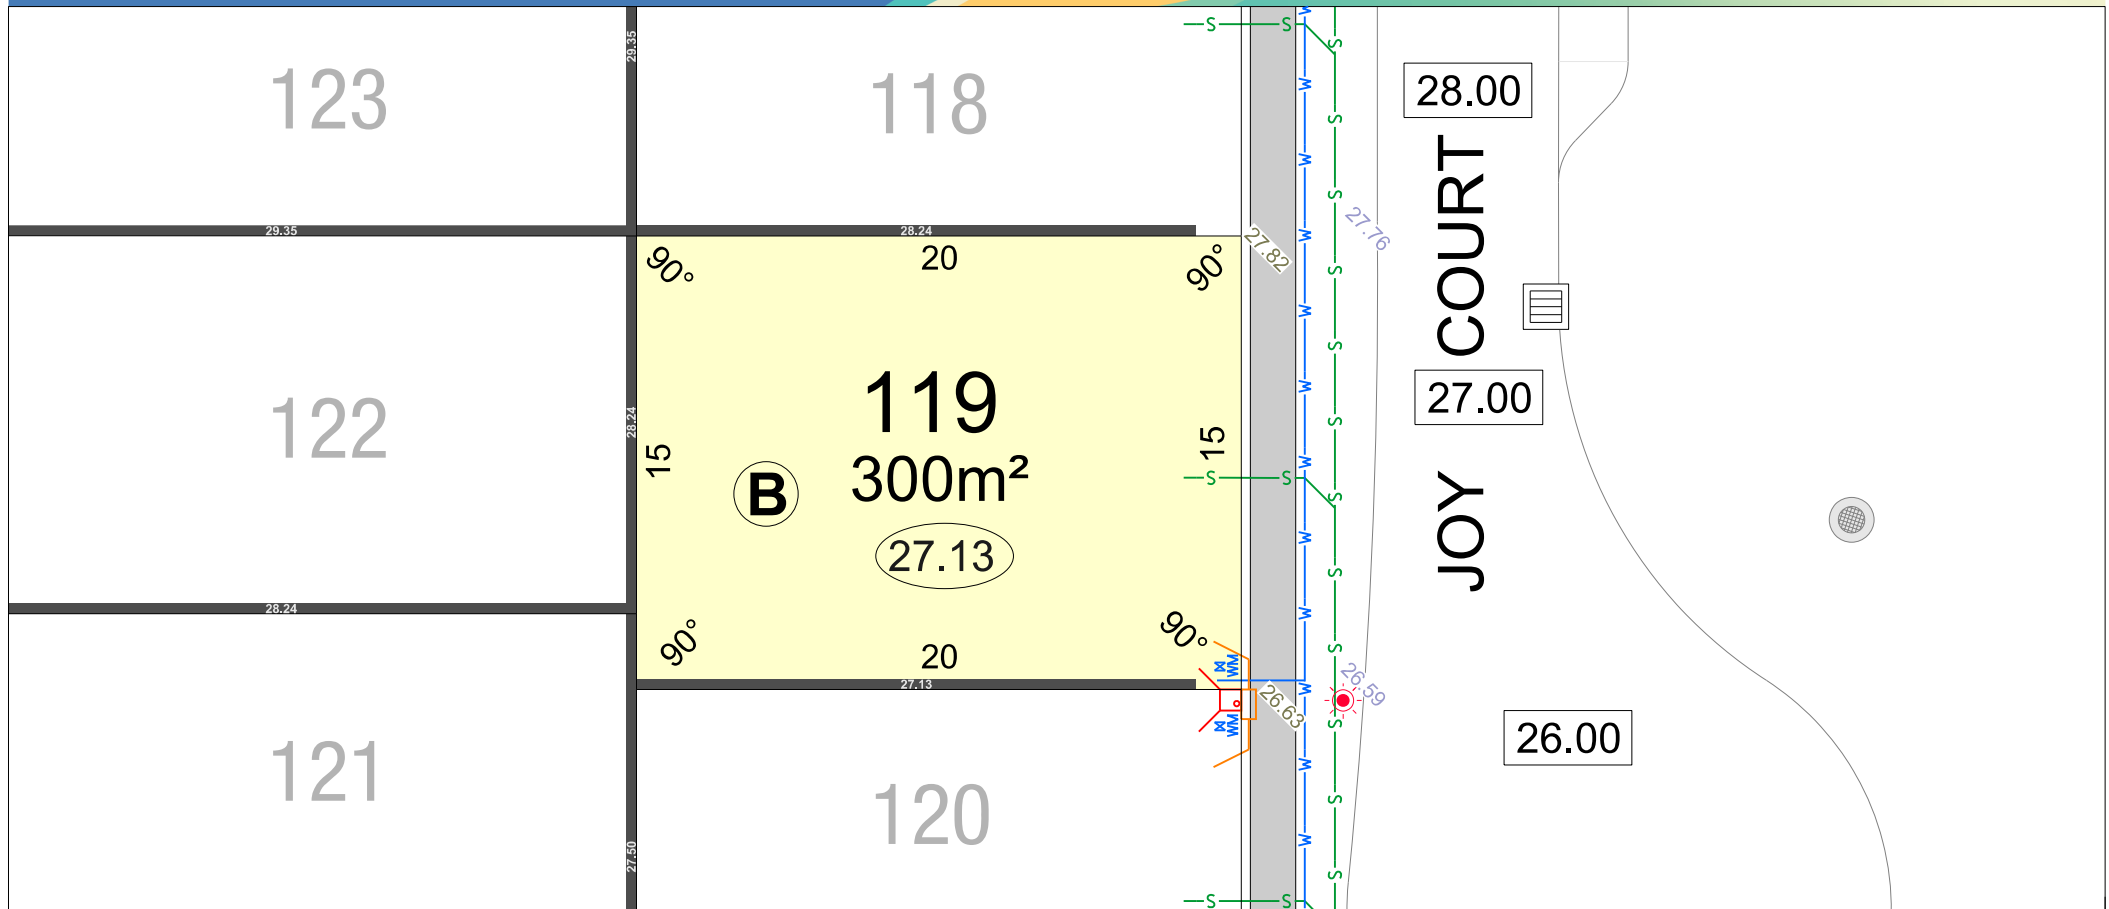

STAGE 4

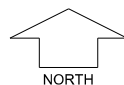


SCALE 1:250

Depicted Information subject to approvals and survey.


All dimensions and areas are subject to survey. The particulars on this brochure are supplied for Information only and shall not be taken as a representation in any respect on the part of the Vendor or its agent. Authorities should be consulted when services are contained within lot boundaries as building restrictions may apply. All retaining walls and associated easements are shown exaggerated for clarity.

parcel.

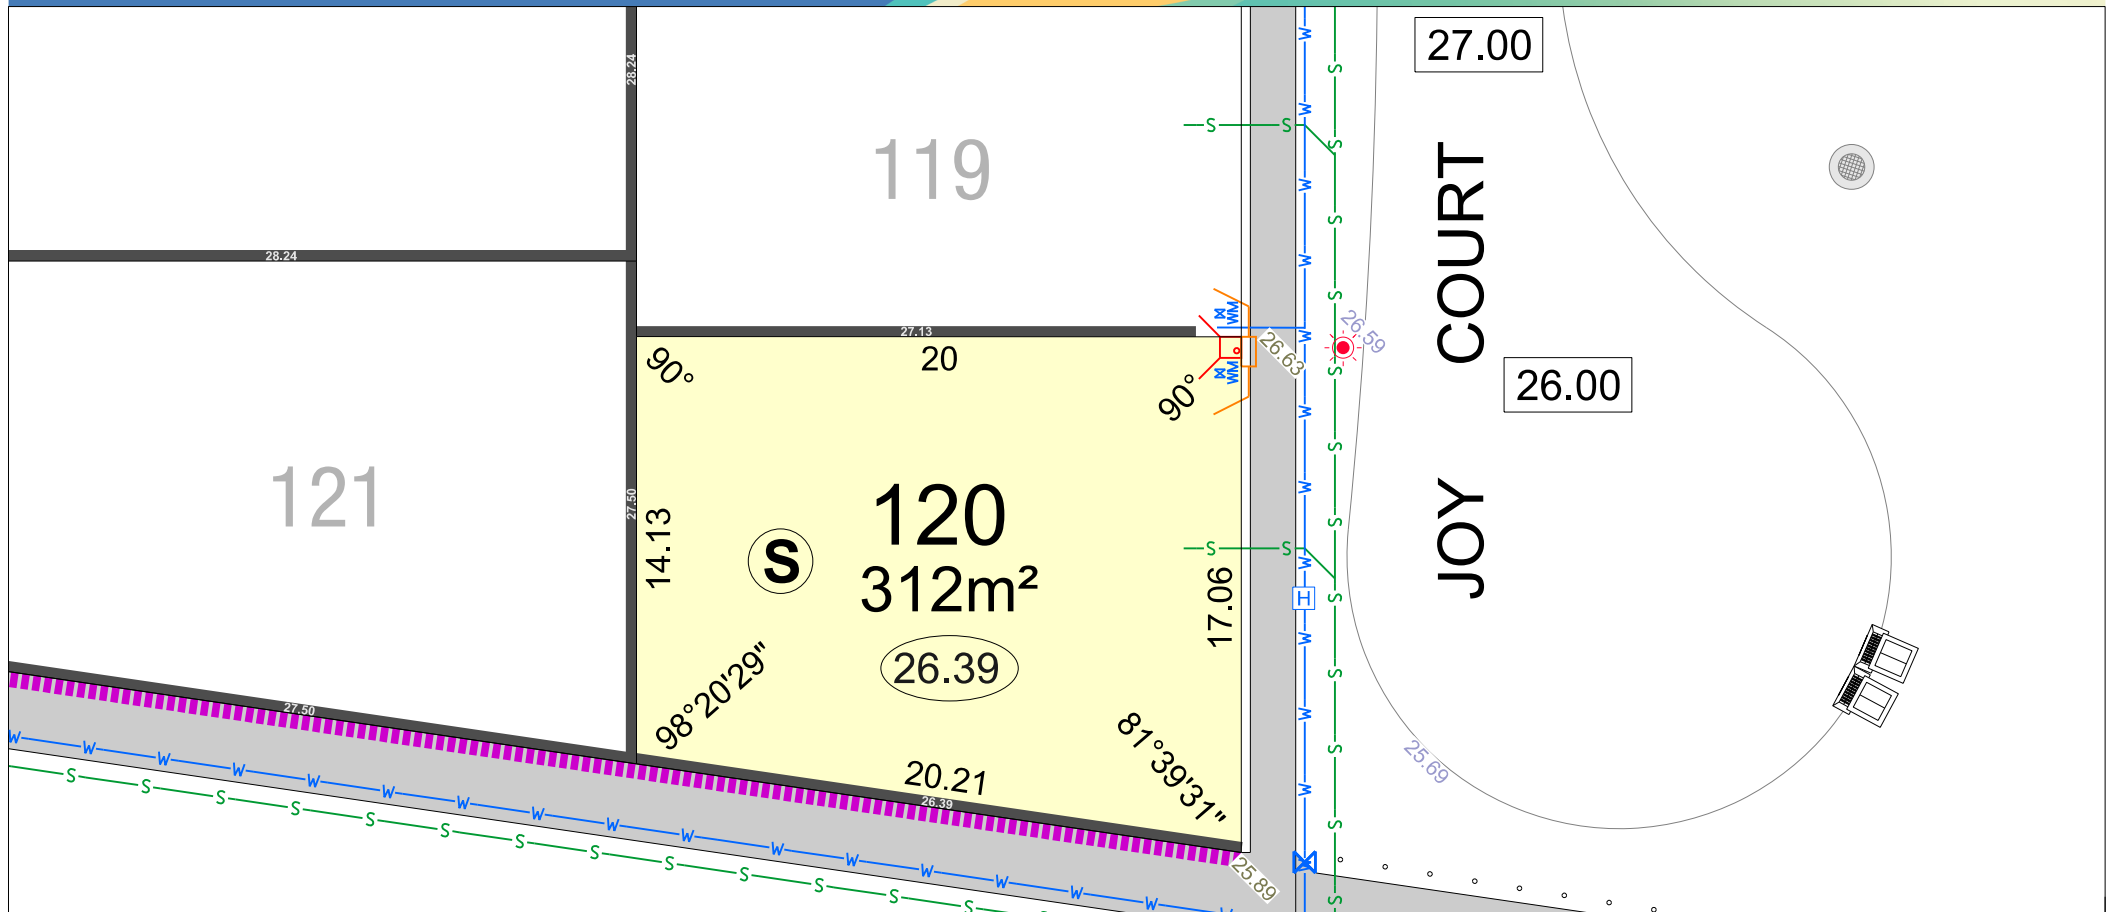

LEGEND									
	WATER		DRAINAGE		RETAINING WALL & HEIGHT		POWER DOME MINI PILLAR		OPTICOMM CONNECTION
	WATER METER		ACCESS RESTRICTION		REVERSE WALL & HEIGHT		POWER DOME UNIVERSAL PILLAR		SEWER/ MANHOLE
	WATER HYDRANT		WATER VALVE		STREETLIGHTS		TRANSFORMER SITE		ROAD LEVEL
									TOP OF KERB HEIGHT
									SPOT LEVEL
									PAD LEVEL
									ACOUSTIC ATTENUATION PACKAGE REQUIREMENT (FOR SECOND STOREY CONSTRUCTION)
									Ⓐ PACKAGE A
									Ⓑ PACKAGE B
									Ⓒ PACKAGE C
									Ⓓ SPECIALIST

STAGE 4

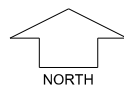


SCALE 1:250

Depicted Information subject to approvals and survey.

All dimensions and areas are subject to survey. The particulars on this brochure are supplied for Information only and shall not be taken as a representation in any respect on the part of the Vendor or its agent. Authorities should be consulted when services are contained within lot boundaries as building restrictions may apply. All retaining walls and associated easements are shown exaggerated for clarity.

parcel.

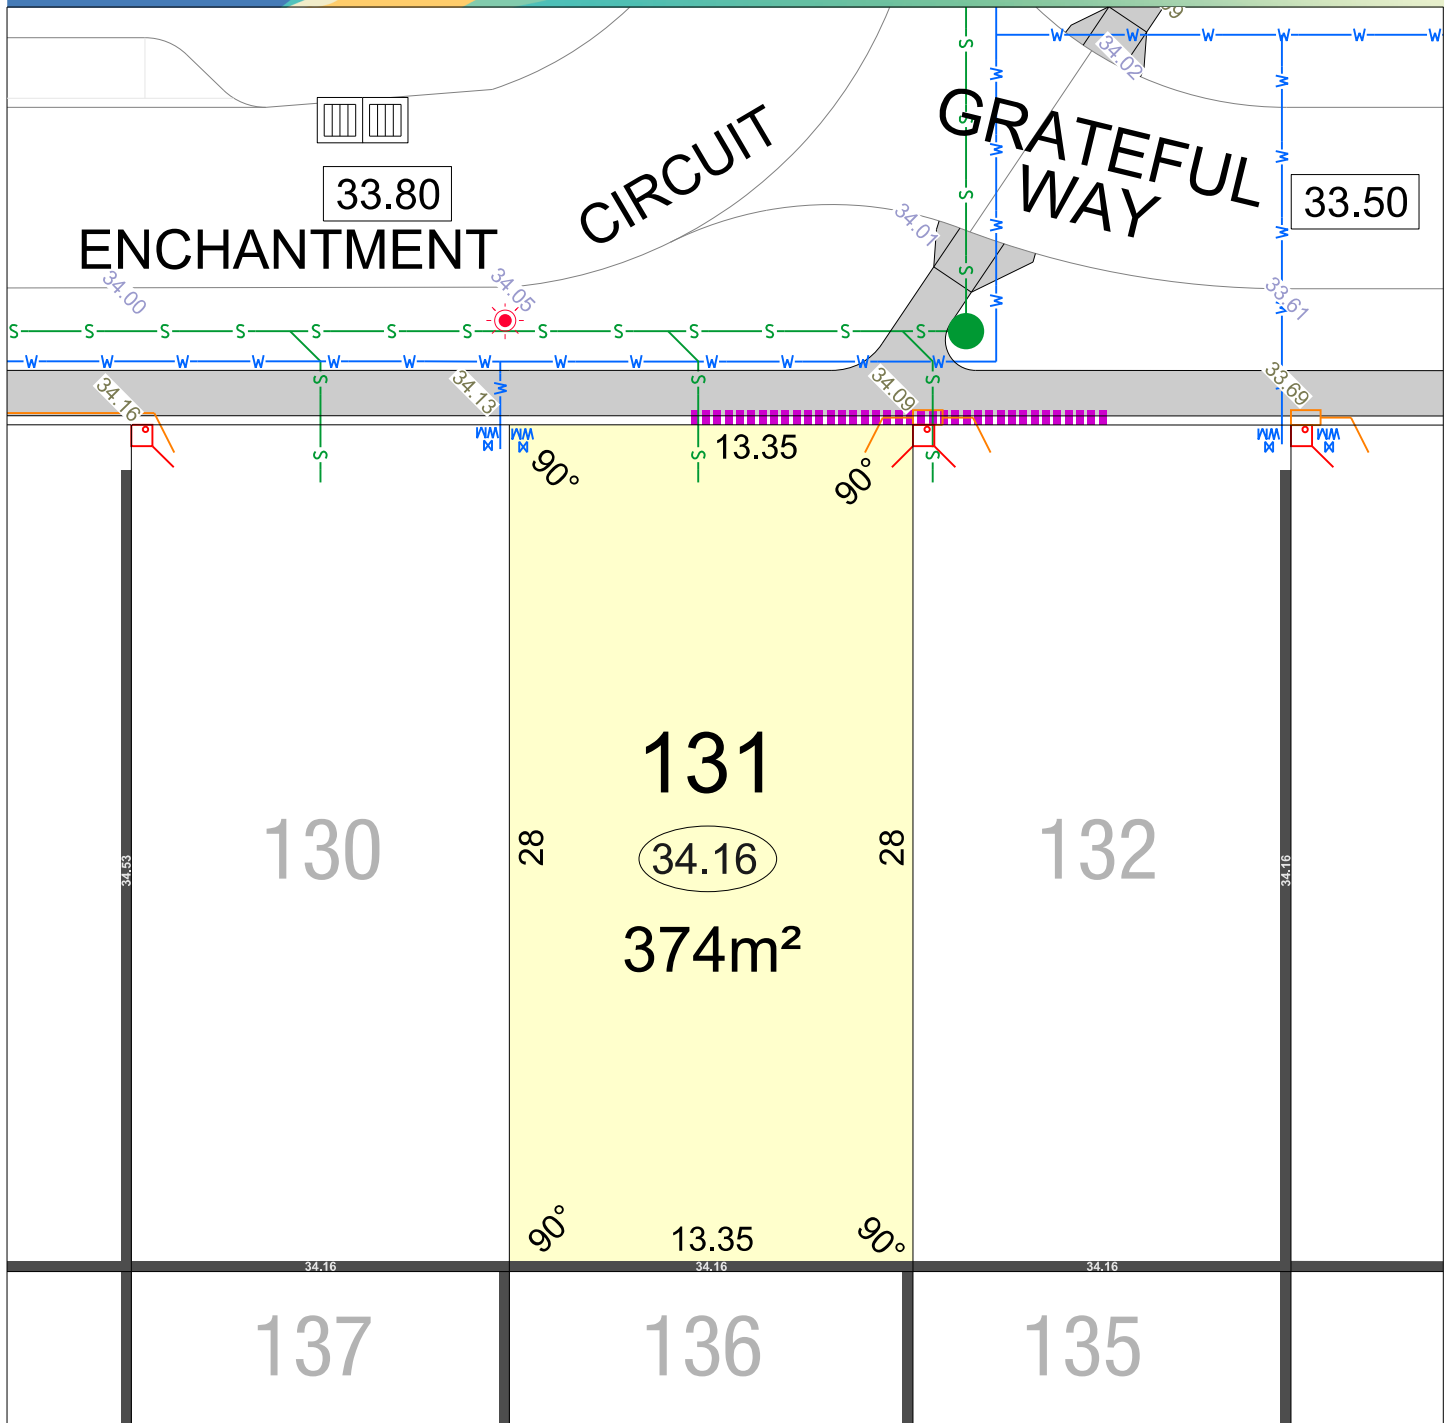

LEGEND

	WATER		POWER DOME MINI PILLAR		RETAINING WALL & HEIGHT		TOP OF KERB HEIGHT	ACOUSTIC ATTENUATION PACKAGE REQUIREMENT (FOR SINGLE STOREY CONSTRUCTION)
	WATER METER		POWER DOME UNIVERSAL PILLAR		REVERSE WALL & HEIGHT		SPOT LEVEL	
	WATER HYDRANT		TRANSFORMER SITE		DRAINAGE		PAD LEVEL	
	WATER VALVE		STREETLIGHTS		OPTICOMM CONNECTION		ROAD LEVEL	
	SEWER/ MANHOLE				ACCESS RESTRICTION			

STAGE 4




SCALE 1:250

Depicted information subject to approvals and survey.
All dimensions and areas are subject to survey. The particulars on this brochure are supplied for information only and shall not be taken as a representation in any respect on the part of the Vendor or its agent. Authorities should be consulted when services are contained within lot boundaries as building restrictions may apply. All retaining walls and associated easements are shown exaggerated for clarity.

MNG Ref: 101636lp-039b Date: 23/09/2025


parcel.

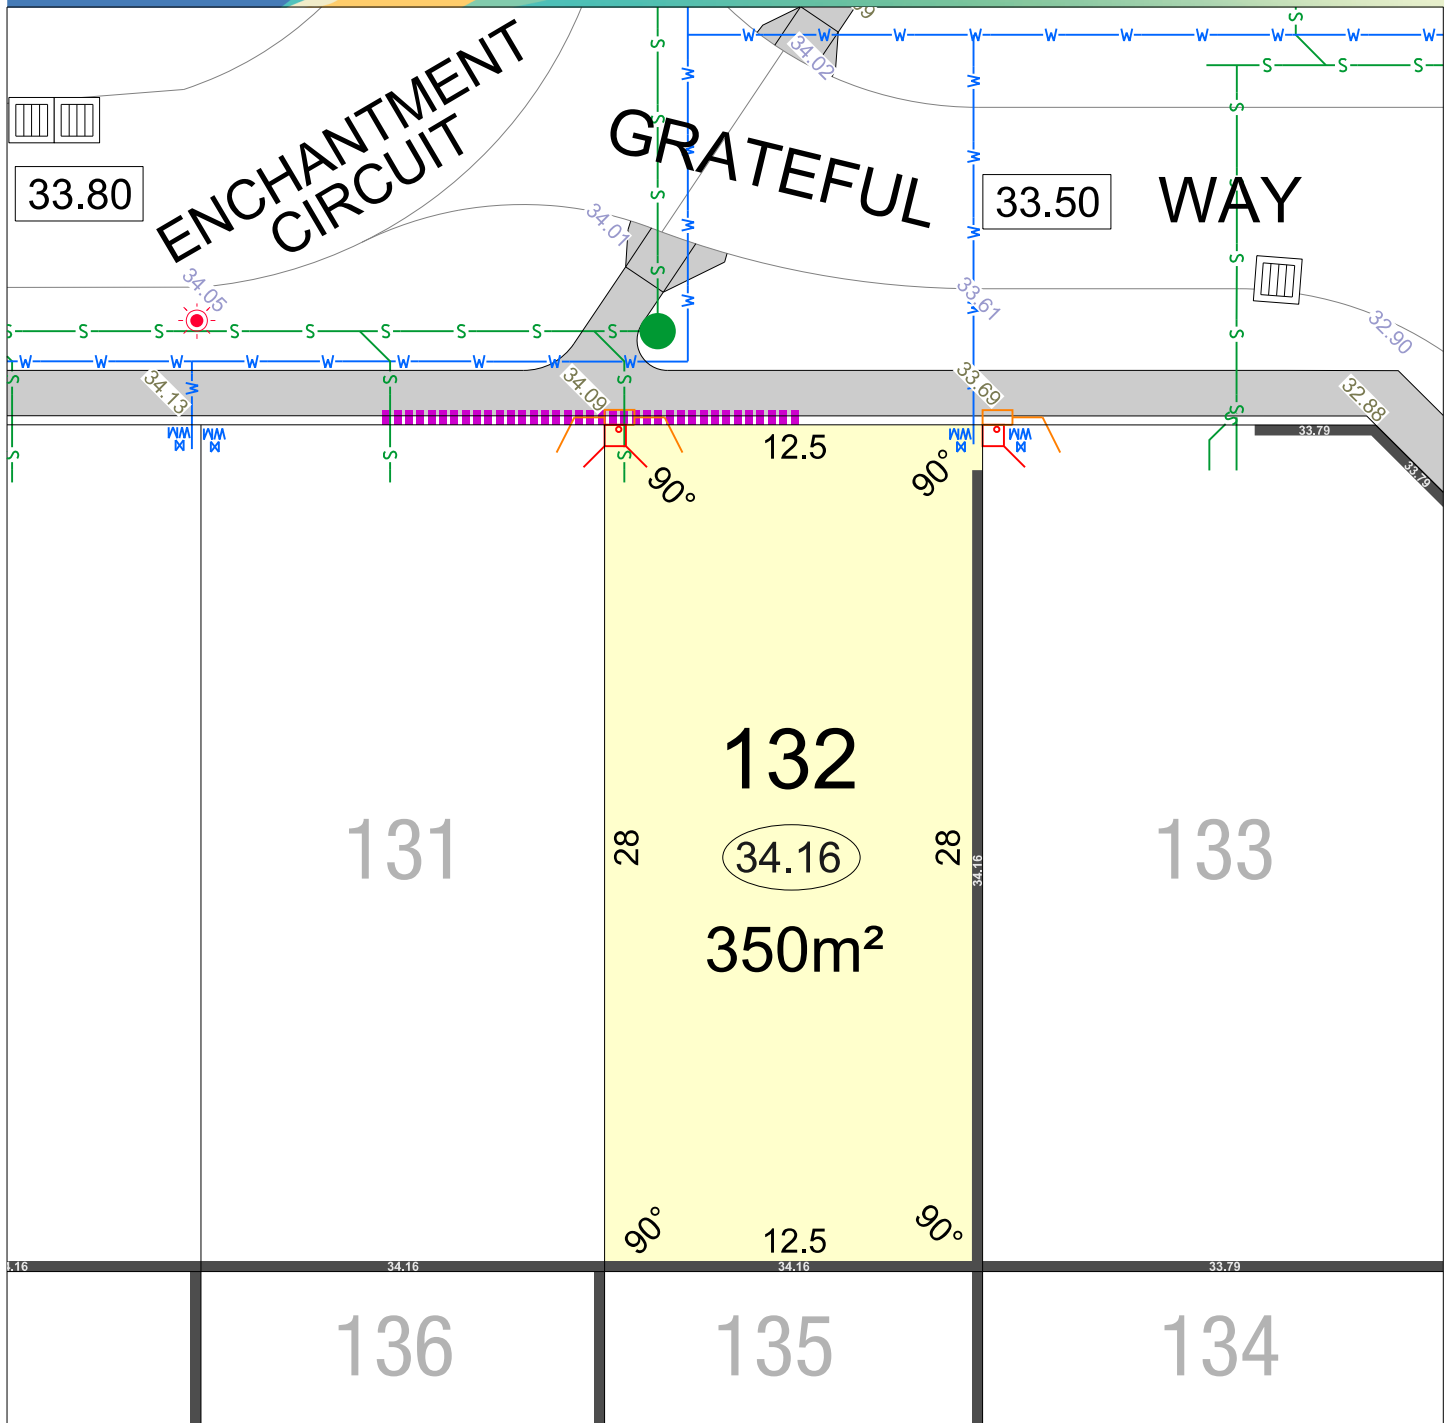

LEGEND

WATER	POWER DOME MINI PILLAR	26.54 RETAINING WALL & HEIGHT	26.80 TOP OF KERB HEIGHT	ACOUSTIC ATTENUATION PACKAGE REQUIREMENT (FOR SINGLE STOREY CONSTRUCTION) A PACKAGE A B PACKAGE B C PACKAGE C S SPECIALIST
WATER METER	POWER DOME UNIVERSAL PILLAR	26.54 REVERSE WALL & HEIGHT	26.16 SPOT LEVEL	
WATER HYDRANT	TRANSFORMER SITE	DRAINAGE	26.30 PAD LEVEL	
WATER VALVE	STREETLIGHTS	OPTICOMM CONNECTION	25.40 ROAD LEVEL	
SEWER/ MANHOLE		ACCESS RESTRICTION		

STAGE 4

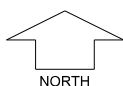


SCALE 1:250

Depicted information subject to approvals and survey.
 All dimensions and areas are subject to survey. The particulars on this brochure are supplied for information only and shall not be taken as a representation in any respect on the part of the Vendor or its agent. Authorities should be consulted when services are contained within lot boundaries as building restrictions may apply. All retaining walls and associated easements are shown exaggerated for clarity.

MNG.Ref: 101636lp-039b Date: 23/09/2025


parcel.

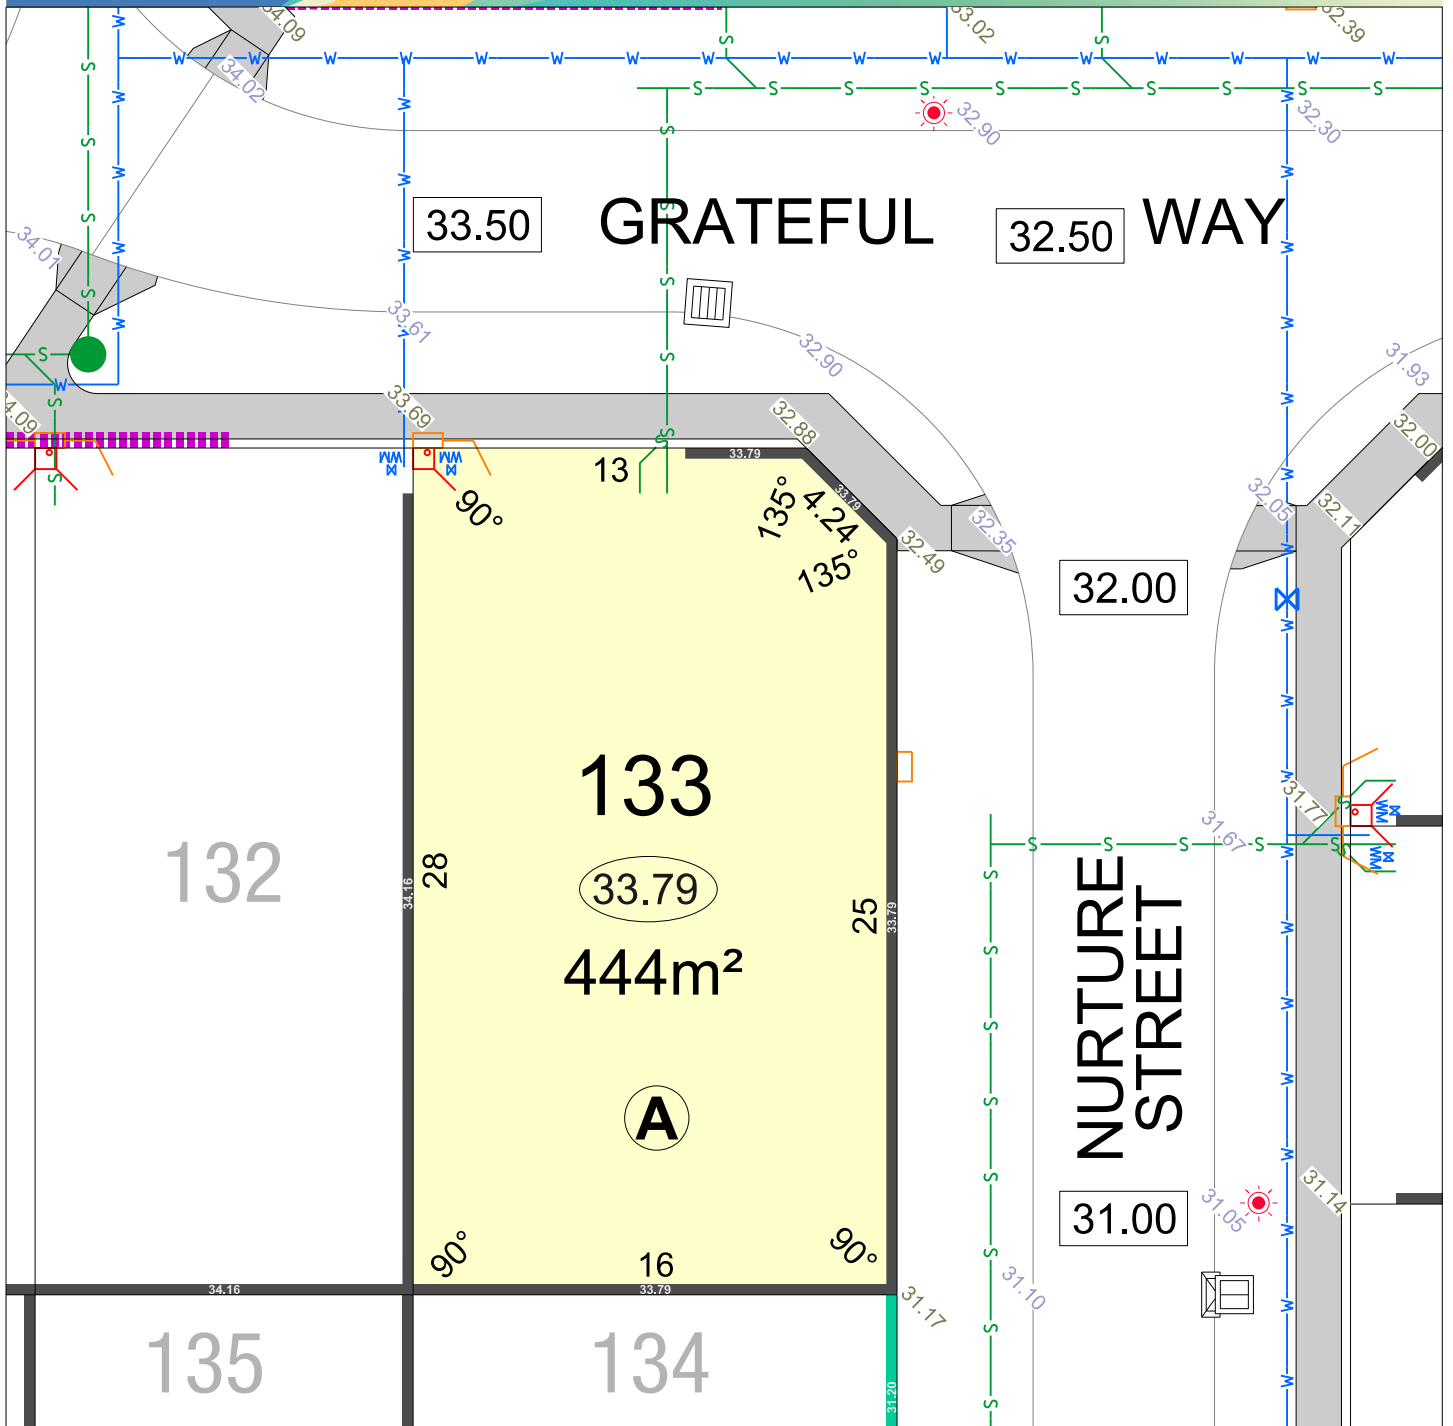

LEGEND

	WATER		POWER DOME MINI PILLAR		RETAINING WALL & HEIGHT		TOP OF KERB HEIGHT	ACOUSTIC ATTENUATION PACKAGE REQUIREMENT (FOR SINGLE STOREY CONSTRUCTION)
	WATER METER		POWER DOME UNIVERSAL PILLAR		REVERSE WALL & HEIGHT		SPOT LEVEL	
	WATER HYDRANT		TRANSFORMER SITE		DRAINAGE		PAD LEVEL	
	WATER VALVE		STREETLIGHTS		OPTICOMM CONNECTION		ROAD LEVEL	
	SEWER/ MANHOLE				ACCESS RESTRICTION			

STAGE 4

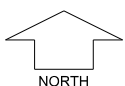


SCALE 1:250

Depicted information subject to approvals and survey.

All dimensions and areas are subject to survey. The particulars on this brochure are supplied for information only and shall not be taken as a representation in any respect on the part of the Vendor or its agent. Authorities should be consulted when services are contained within lot boundaries as building restrictions may apply. All retaining walls and associated easements are shown exaggerated for clarity.

MNG Ref: 101636lp-039b Date: 23/09/2025

parcel.

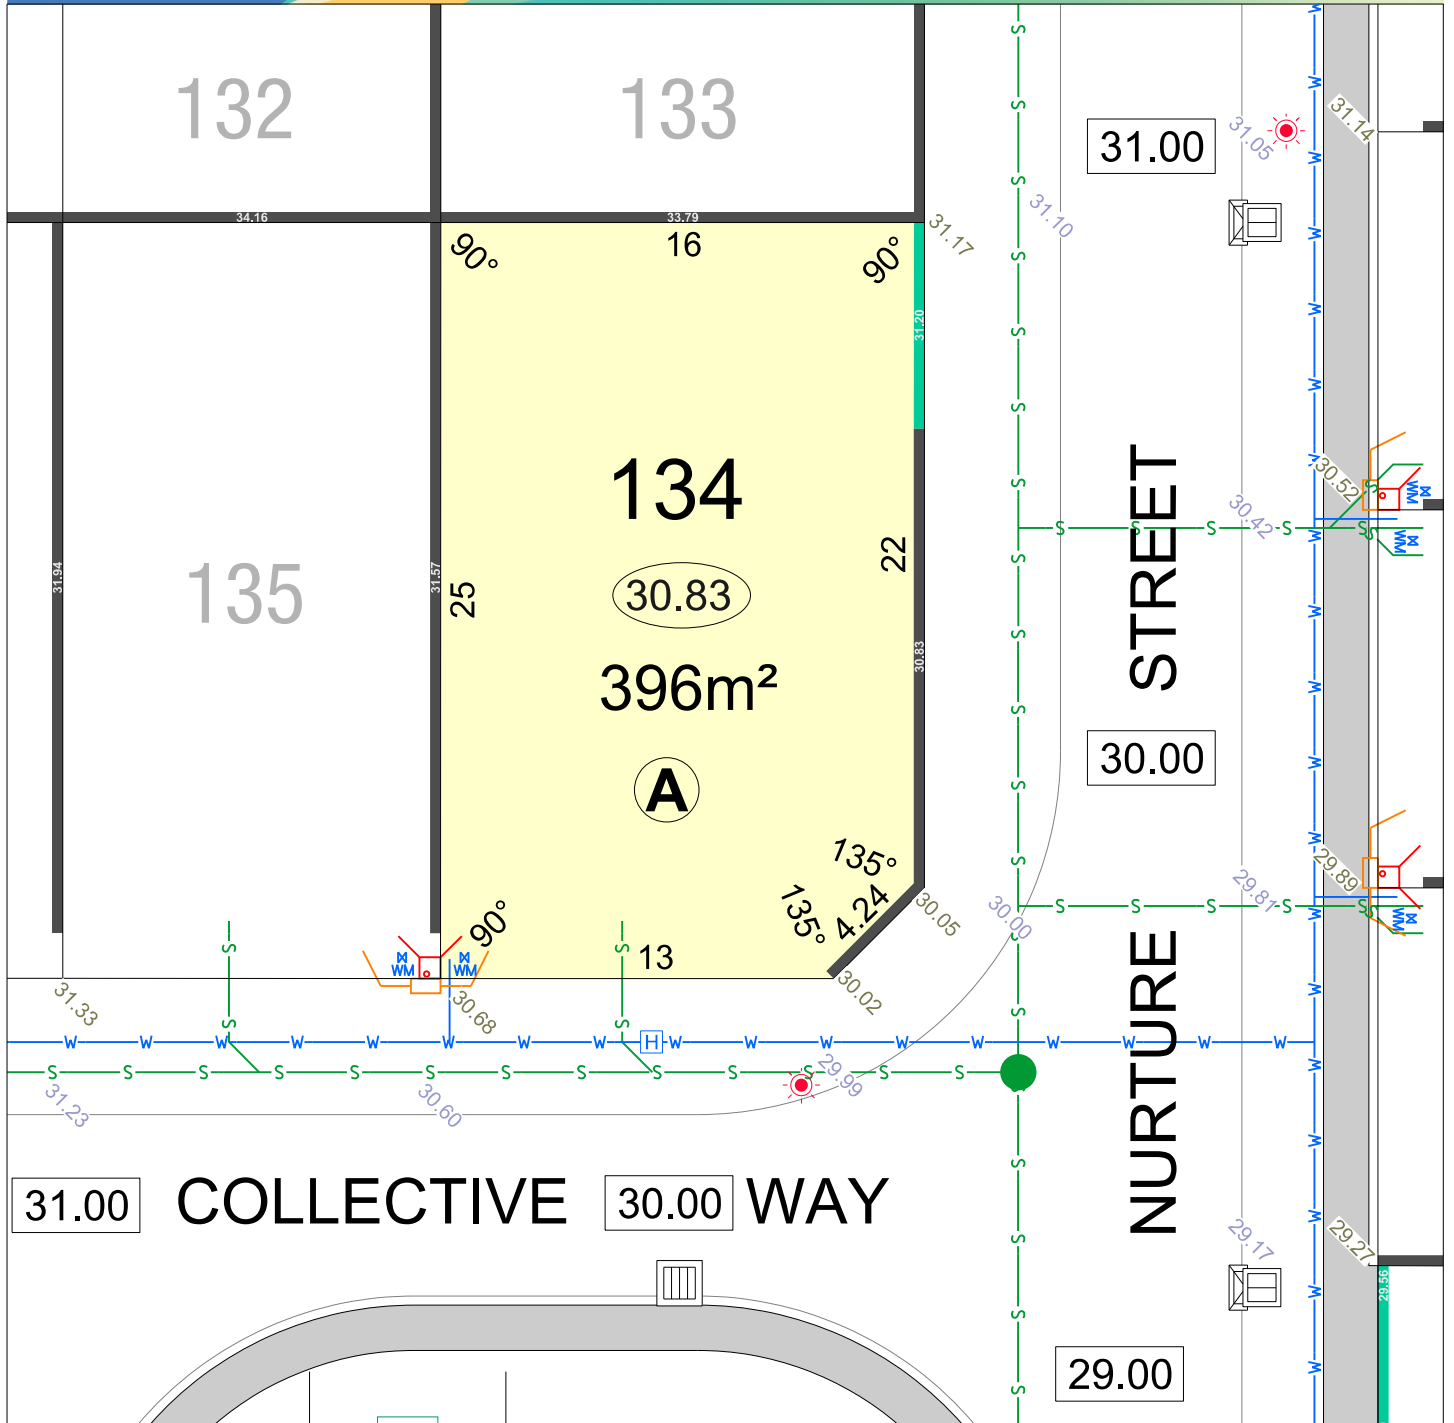

LEGEND

- WATER
- WATER METER
- WATER HYDRANT
- WATER VALVE
- SEWER/ MANHOLE


- POWER DOME MINI PILLAR
- POWER DOME UNIVERSAL PILLAR
- TRANSFORMER SITE
- STREETLIGHTS

- RETAINING WALL & HEIGHT
- REVERSE WALL & HEIGHT
- DRAINAGE
- OPTICOMM CONNECTION

- TOP OF KERB HEIGHT
- SPOT LEVEL
- PAD LEVEL
- ROAD LEVEL
- ACCESS RESTRICTION

- ACOUSTIC ATTENUATION PACKAGE REQUIREMENT (FOR SINGLE STOREY CONSTRUCTION)**
- PACKAGE A
- PACKAGE B
- PACKAGE C
- SPECIALIST

STAGE 4

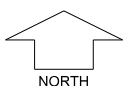


SCALE 1:250

Depicted information subject to approvals and survey.
All dimensions and areas are subject to survey. The particulars on this brochure are supplied for information only and shall not be taken as a representation in any respect on the part of the Vendor or its agent. Authorities should be consulted when services are contained within lot boundaries as building restrictions may apply. All retaining walls and associated easements are shown exaggerated for clarity.

MNG Ref: 101636lp-039b Date: 23/09/2025


parcel.

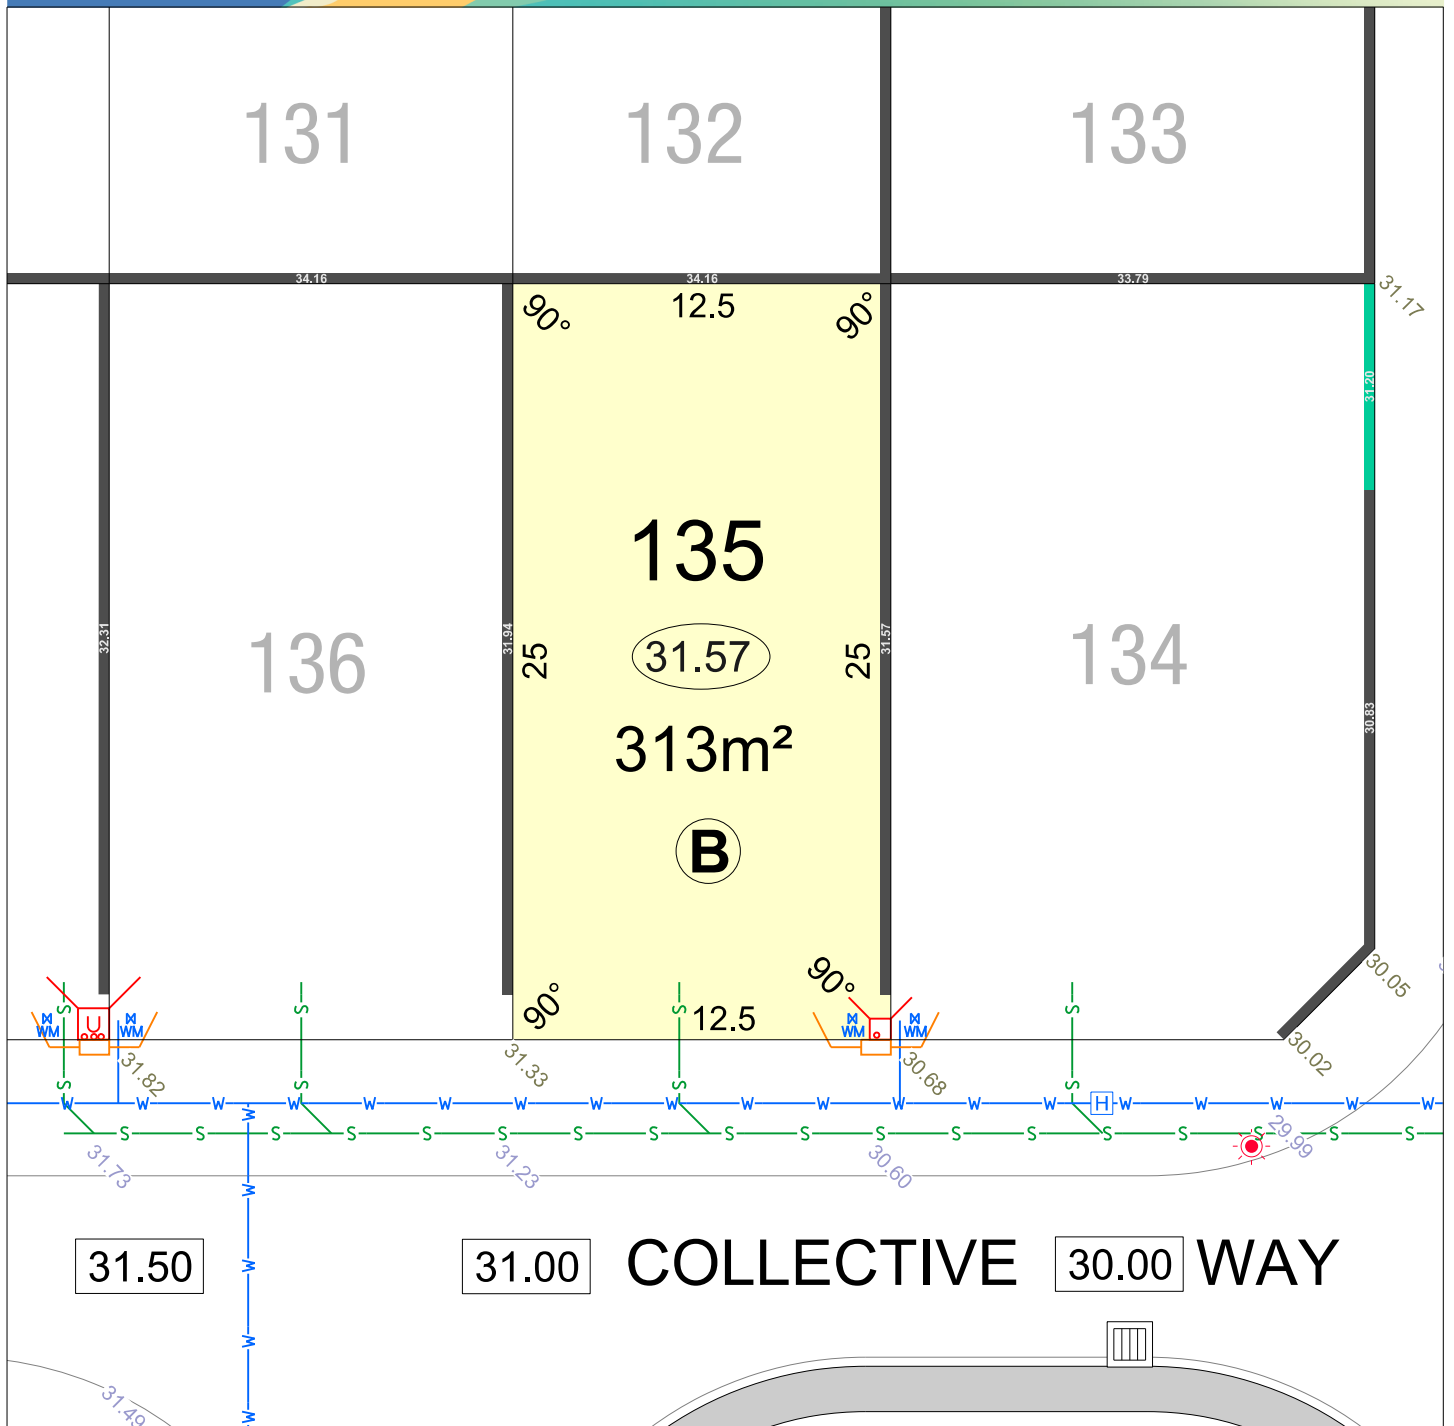

LEGEND

	WATER		POWER DOME MINI PILLAR		RETAINING WALL & HEIGHT		TOP OF KERB HEIGHT		ACOUSTIC ATTENUATION PACKAGE REQUIREMENT (FOR SINGLE STOREY CONSTRUCTION)
	WATER METER		POWER DOME UNIVERSAL PILLAR		REVERSE WALL & HEIGHT		SPOT LEVEL		PACKAGE A
	WATER HYDRANT		TRANSFORMER SITE		DRAINAGE		PAD LEVEL		PACKAGE B
	WATER VALVE		STREETLIGHTS		OPTICOMM CONNECTION		ROAD LEVEL		PACKAGE C
	SEWER/ MANHOLE						ACCESS RESTRICTION		SPECIALIST

STAGE 4

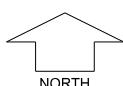


SCALE 1:250

Depicted information subject to approvals and survey.
 All dimensions and areas are subject to survey. The particulars on this brochure are supplied for information only and shall not be taken as a representation in any respect on the part of the Vendor or its agent. Authorities should be consulted when services are contained within lot boundaries as building restrictions may apply. All retaining walls and associated easements are shown exaggerated for clarity.


MNG.Ref: 101636lip-039b Date: 23/09/2025

parcel.

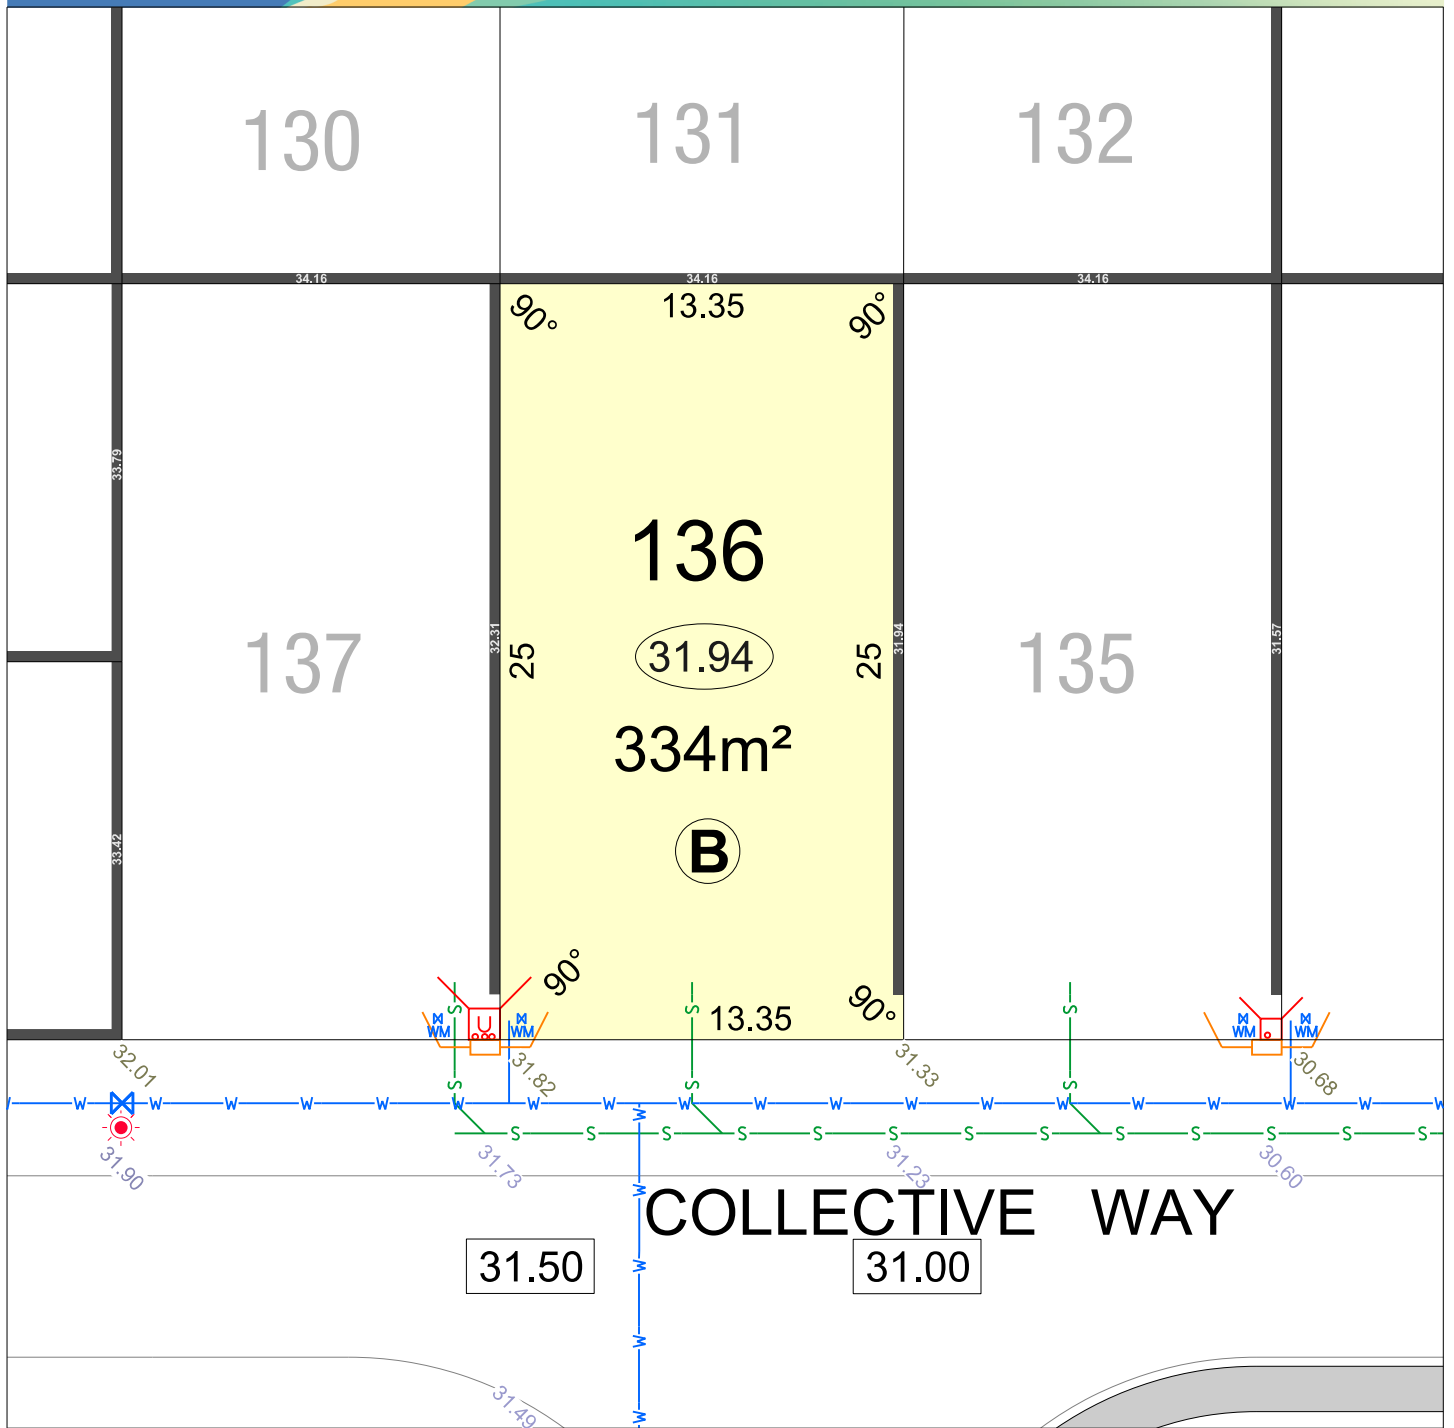

LEGEND					
	WATER		POWER DOME MINI PILLAR		RETAINING WALL & HEIGHT
	WATER METER		POWER DOME UNIVERSAL PILLAR		REVERSE WALL & HEIGHT
	WATER HYDRANT		TRANSFORMER SITE		DRAINAGE
	WATER VALVE		STREETLIGHTS		OPTICOMM CONNECTION
	SEWER/ MANHOLE				ACCESS RESTRICTION
					TOP OF KERB HEIGHT
					SPOT LEVEL
					PAD LEVEL
					ROAD LEVEL
					ACOUSTIC ATTENUATION PACKAGE REQUIREMENT (FOR SINGLE STOREY CONSTRUCTION)
					Ⓐ PACKAGE A
					Ⓑ PACKAGE B
					Ⓒ PACKAGE C
					Ⓓ SPECIALIST

STAGE 4

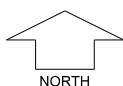


SCALE 1:250

Depicted information subject to approvals and survey.
 All dimensions and areas are subject to survey. The particulars on this brochure are supplied for information only and shall not be taken as a representation in any respect on the part of the Vendor or its agent. Authorities should be consulted when services are contained within lot boundaries as building restrictions may apply. All retaining walls and associated easements are shown exaggerated for clarity.

MNG.Ref: 101636lp-039b Date: 23/09/2025


parcel.

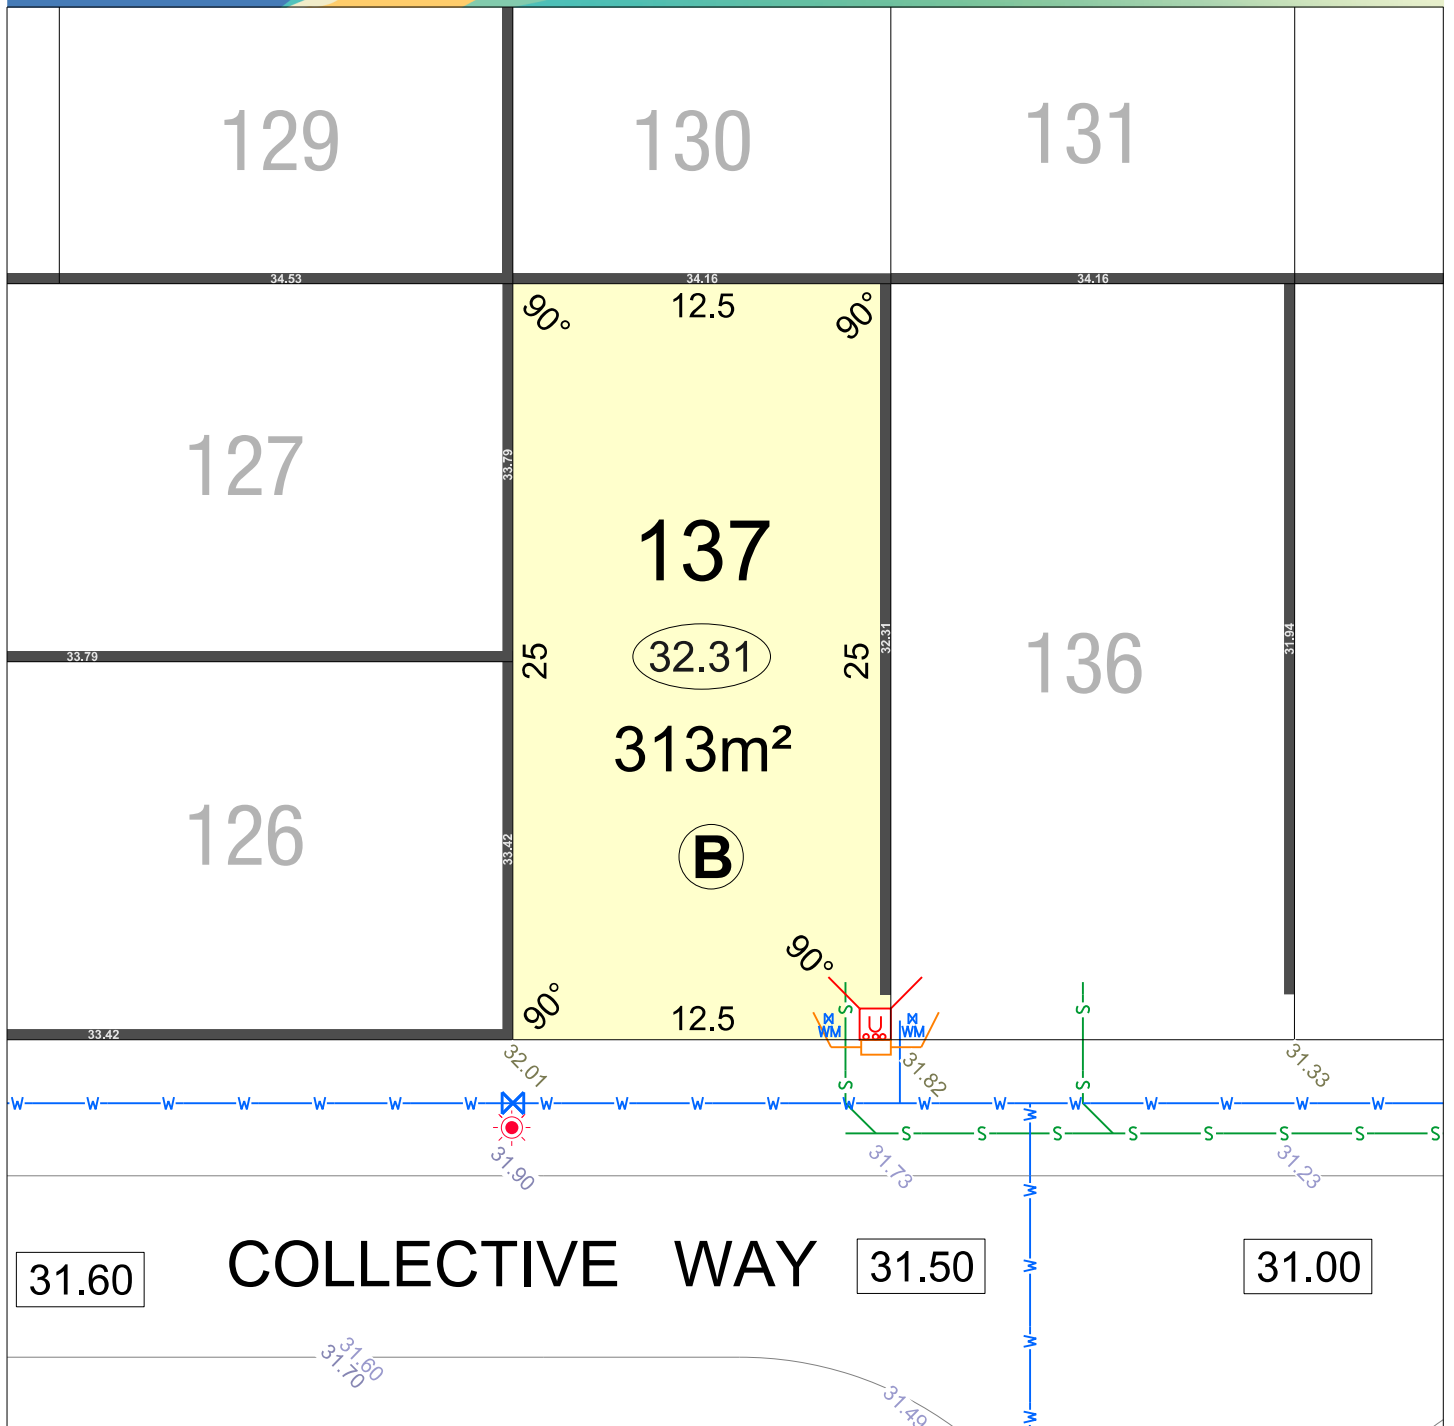

LEGEND

	WATER		POWER DOME MINI PILLAR		RETAINING WALL & HEIGHT		TOP OF KERB HEIGHT		ACOUSTIC ATTENUATION PACKAGE REQUIREMENT (FOR SINGLE STOREY CONSTRUCTION)
	WATER METER		POWER DOME UNIVERSAL PILLAR		REVERSE WALL & HEIGHT		SPOT LEVEL		Ⓐ PACKAGE A
	WATER HYDRANT		TRANSFORMER SITE		DRAINAGE		PAD LEVEL		Ⓑ PACKAGE B
	WATER VALVE		STREETLIGHTS		OPTICOMM CONNECTION		ROAD LEVEL		Ⓒ PACKAGE C
	SEWER/ MANHOLE				ACCESS RESTRICTION				Ⓓ SPECIALIST

STAGE 4

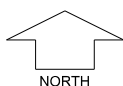


SCALE 1:250

Depicted information subject to approvals and survey.
 All dimensions and areas are subject to survey. The particulars on this brochure are supplied for information only and shall not be taken as a representation in any respect on the part of the Vendor or its agent. Authorities should be consulted when services are contained within lot boundaries as building restrictions may apply. All retaining walls and associated easements are shown exaggerated for clarity.


MNG Ref: 101636lip-039b Date: 23/09/2025

parcel.

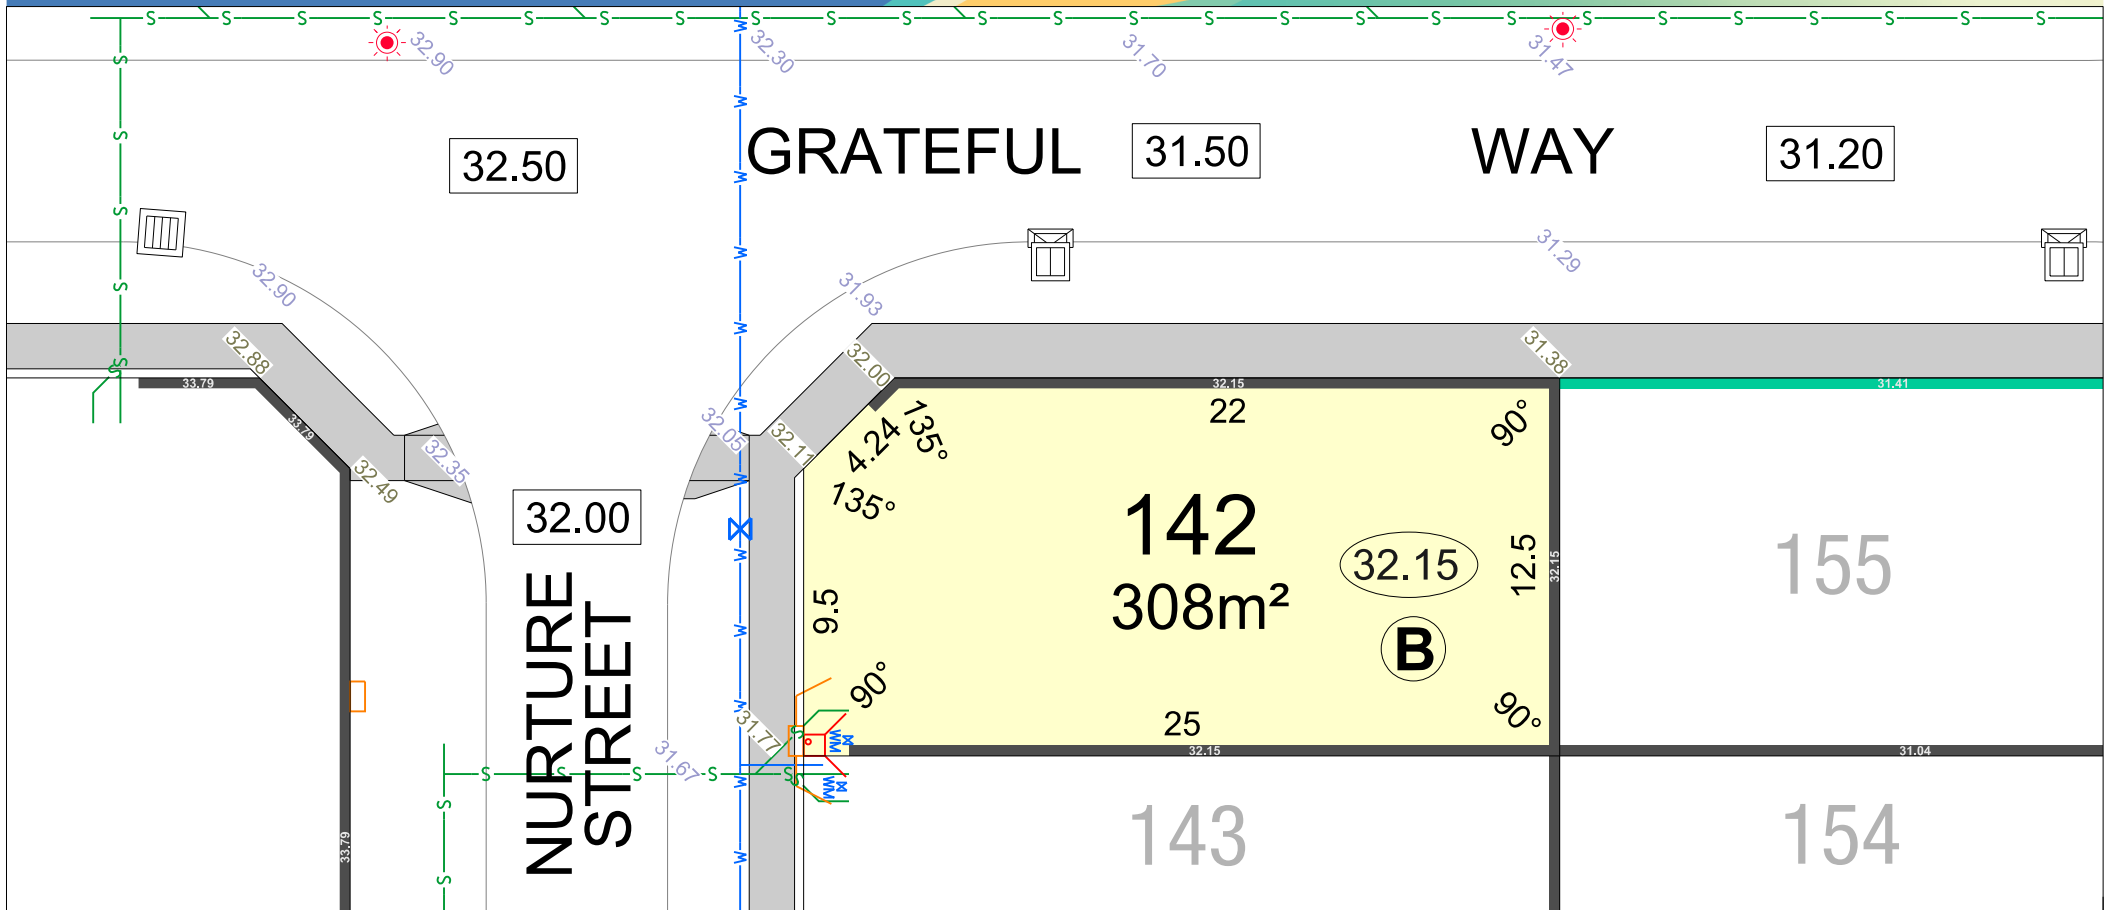

LEGEND									
	WATER		DRAINAGE		RETAINING WALL & HEIGHT		POWER DOME MINI PILLAR		OPTICOMM CONNECTION
	WATER METER		ACCESS RESTRICTION		REVERSE WALL & HEIGHT		POWER DOME UNIVERSAL PILLAR		SEWER/ MANHOLE
	WATER HYDRANT		WATER VALVE		STREETLIGHTS		TRANSFORMER SITE		ROAD LEVEL
									TOP OF KERB HEIGHT
									SPOT LEVEL
									PAD LEVEL
									ACOUSTIC ATTENUATION PACKAGE REQUIREMENT (FOR SECOND STOREY CONSTRUCTION)
									(A) PACKAGE A
									(B) PACKAGE B
									(C) PACKAGE C
									(S) SPECIALIST

STAGE 4

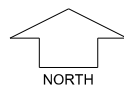


SCALE 1:250

Depicted Information subject to approvals and survey.

All dimensions and areas are subject to survey. The particulars on this brochure are supplied for information only and shall not be taken as a representation in any respect on the part of the Vendor or its agent. Authorities should be consulted when services are contained within lot boundaries as building restrictions may apply. All retaining walls and associated easements are shown exaggerated for clarity.

parcel.

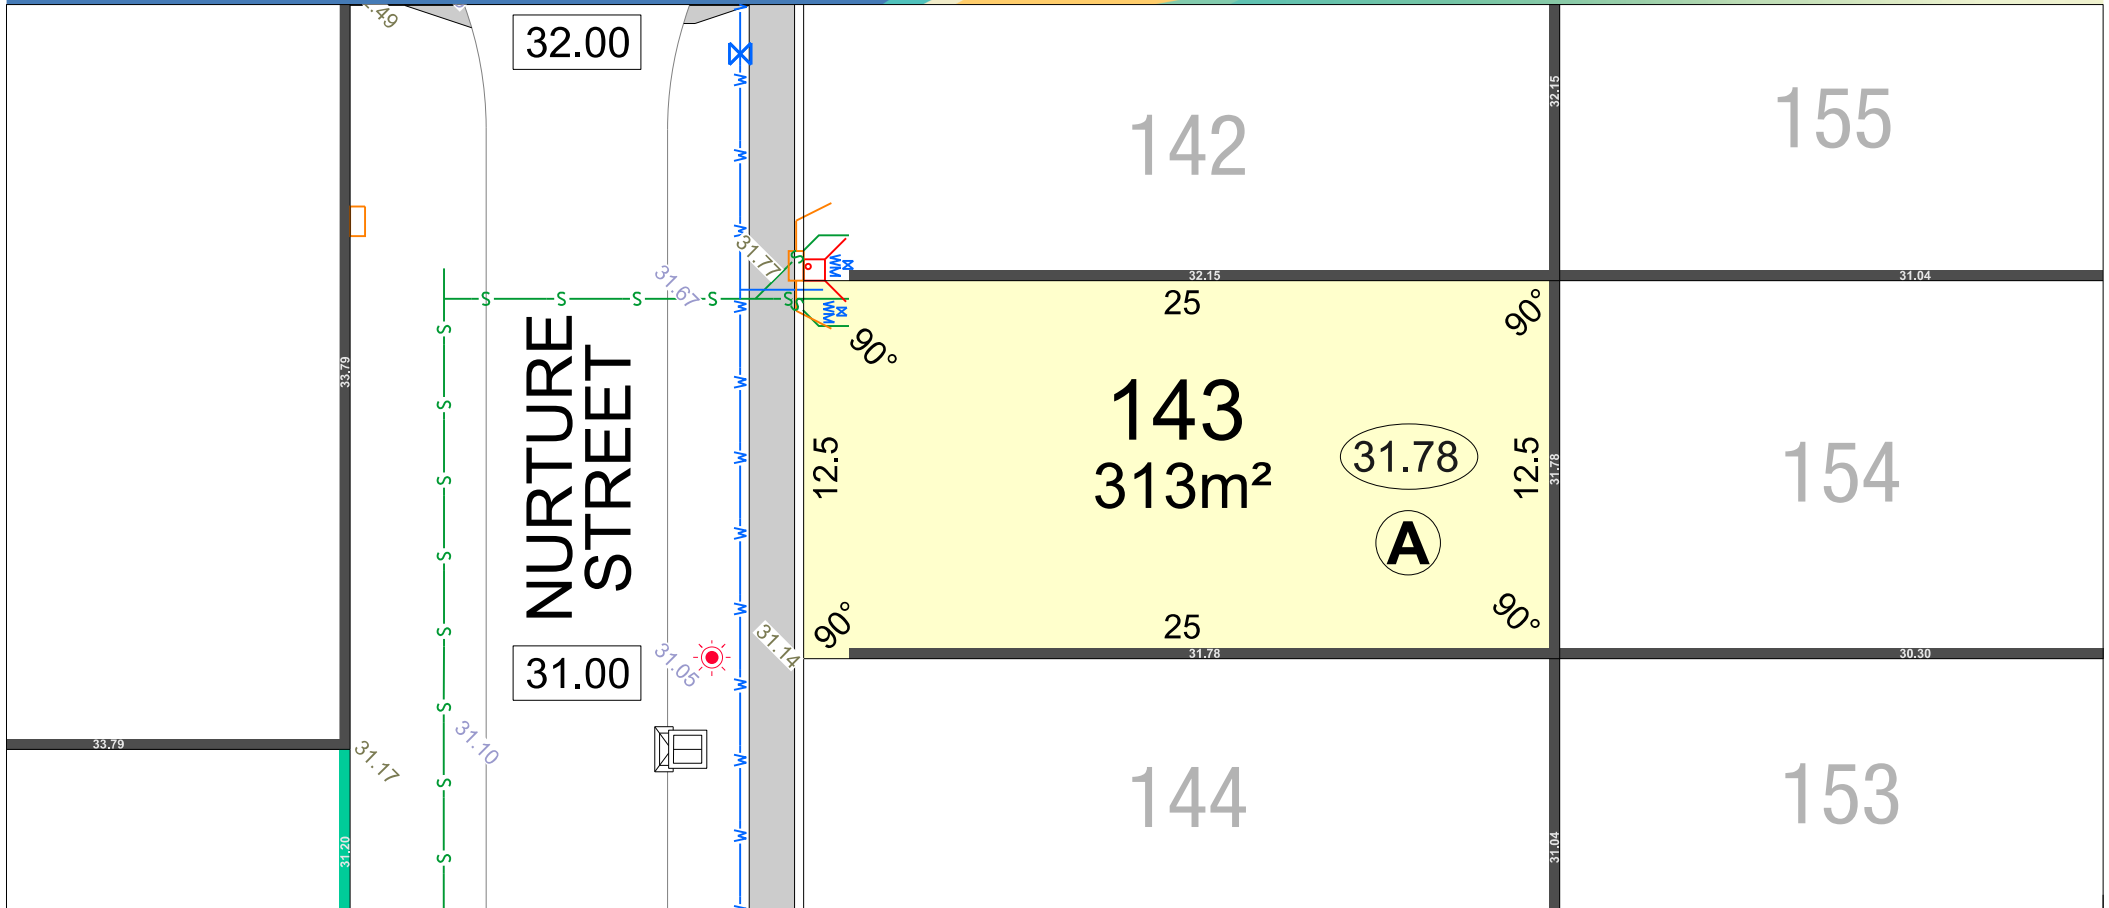

LEGEND

WATER	DRAINAGE	RETAINING WALL & HEIGHT	POWER DOME MINI PILLAR	OPTICOMM CONNECTION	TOP OF KERB HEIGHT	ACOUSTIC ATTENUATION PACKAGE REQUIREMENT (FOR SECOND STOREY CONSTRUCTION)
WATER METER	ACCESS RESTRICTION	REVERSE WALL & HEIGHT	POWER DOME UNIVERSAL PILLAR	SEWER/ MANHOLE	SPOT LEVEL	
WATER HYDRANT	WATER VALVE	STREETLIGHTS	TRANSFORMER SITE	ROAD LEVEL	PAD LEVEL	

STAGE 4




SCALE 1:250

Depicted Information subject to approvals and survey.

All dimensions and areas are subject to survey. The particulars on this brochure are supplied for Information only and shall not be taken as a representation in any respect on the part of the Vendor or its agent. Authorities should be consulted when services are contained within lot boundaries as building restrictions may apply. All retaining walls and associated easements are shown exaggerated for clarity.


parcel.

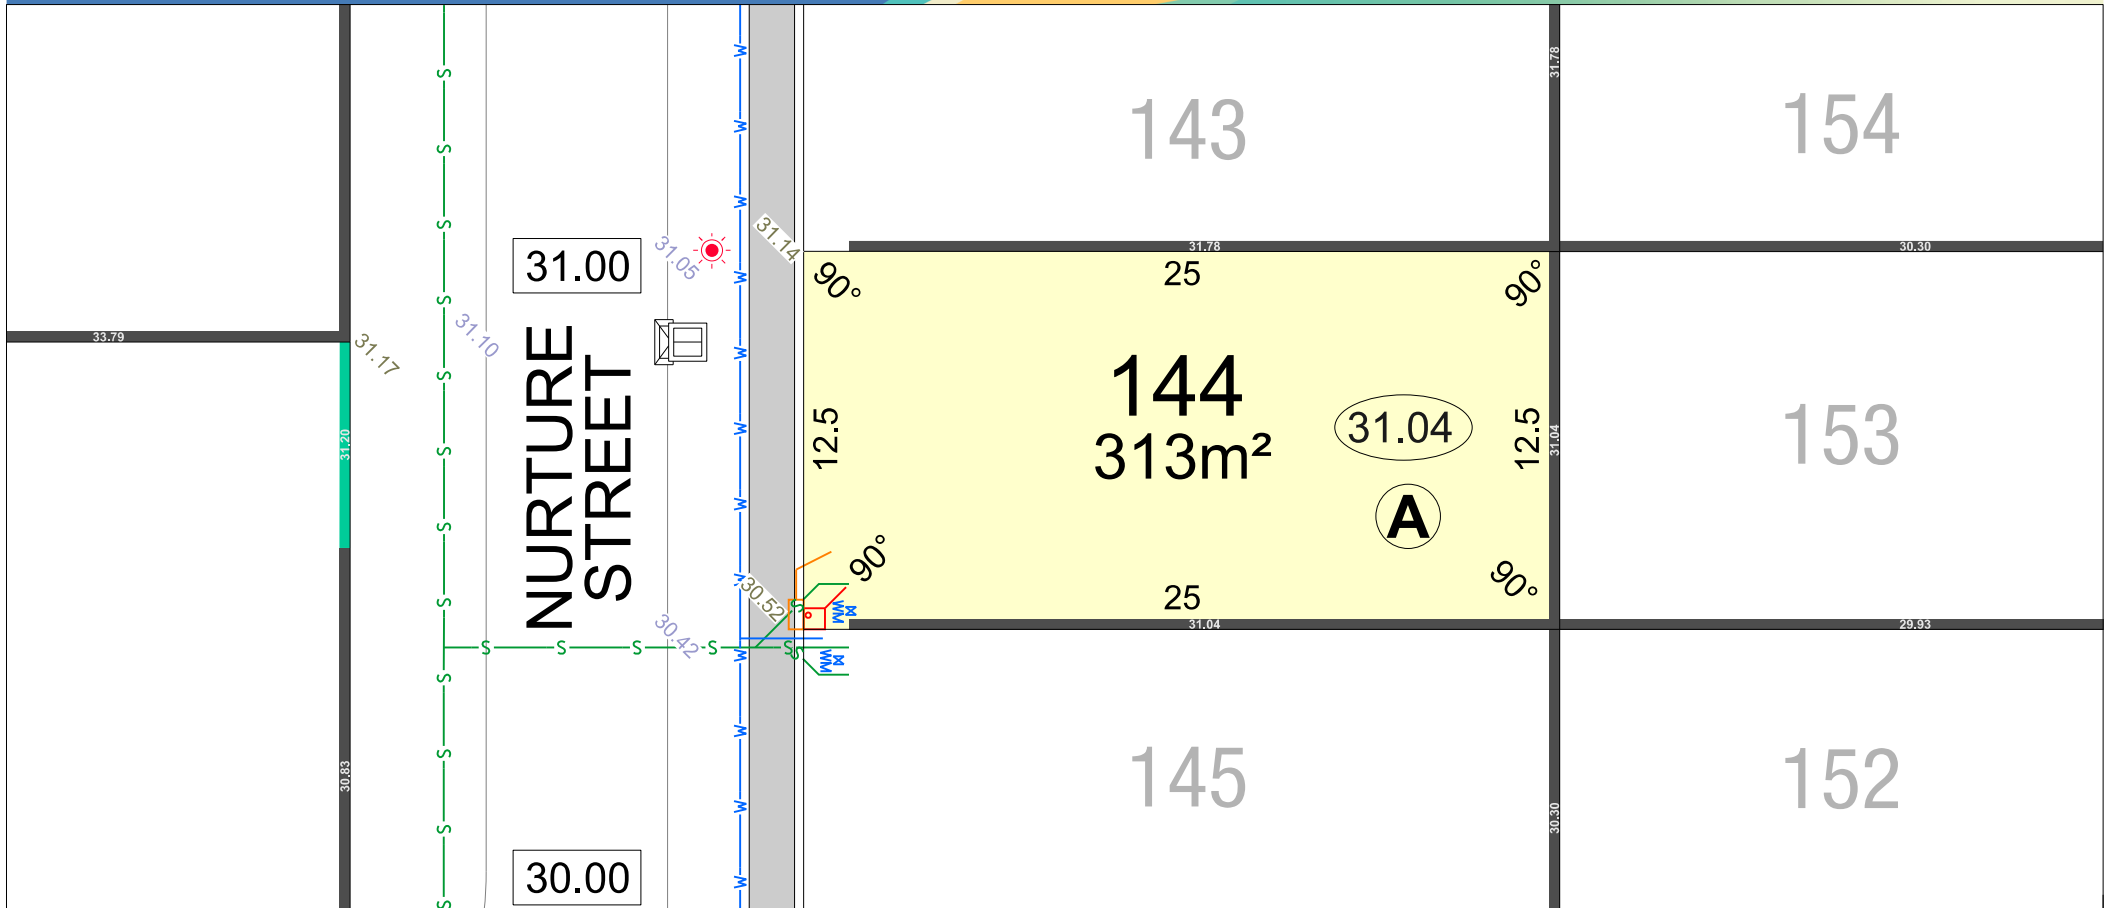

LEGEND

	WATER		DRAINAGE		RETAINING WALL & HEIGHT		POWER DOME MINI PILLAR		OPTICOMM CONNECTION		TOP OF KERB HEIGHT	ACOUSTIC ATTENUATION PACKAGE REQUIREMENT (FOR SECOND STOREY CONSTRUCTION) (A) PACKAGE A (B) PACKAGE B (C) PACKAGE C (S) SPECIALIST
	WATER METER		ACCESS RESTRICTION		REVERSE WALL & HEIGHT		POWER DOME UNIVERSAL PILLAR		SEWER/ MANHOLE		SPOT LEVEL	
	WATER HYDRANT		WATER VALVE		STREETLIGHTS		TRANSFORMER SITE		ROAD LEVEL		PAD LEVEL	

STAGE 4

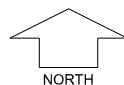


SCALE 1:250

Depicted Information subject to approvals and survey.

All dimensions and areas are subject to survey. The particulars on this brochure are supplied for Information only and shall not be taken as a representation in any respect on the part of the Vendor or its agent. Authorities should be consulted when services are contained within lot boundaries as building restrictions may apply. All retaining walls and associated easements are shown exaggerated for clarity.

parcel.

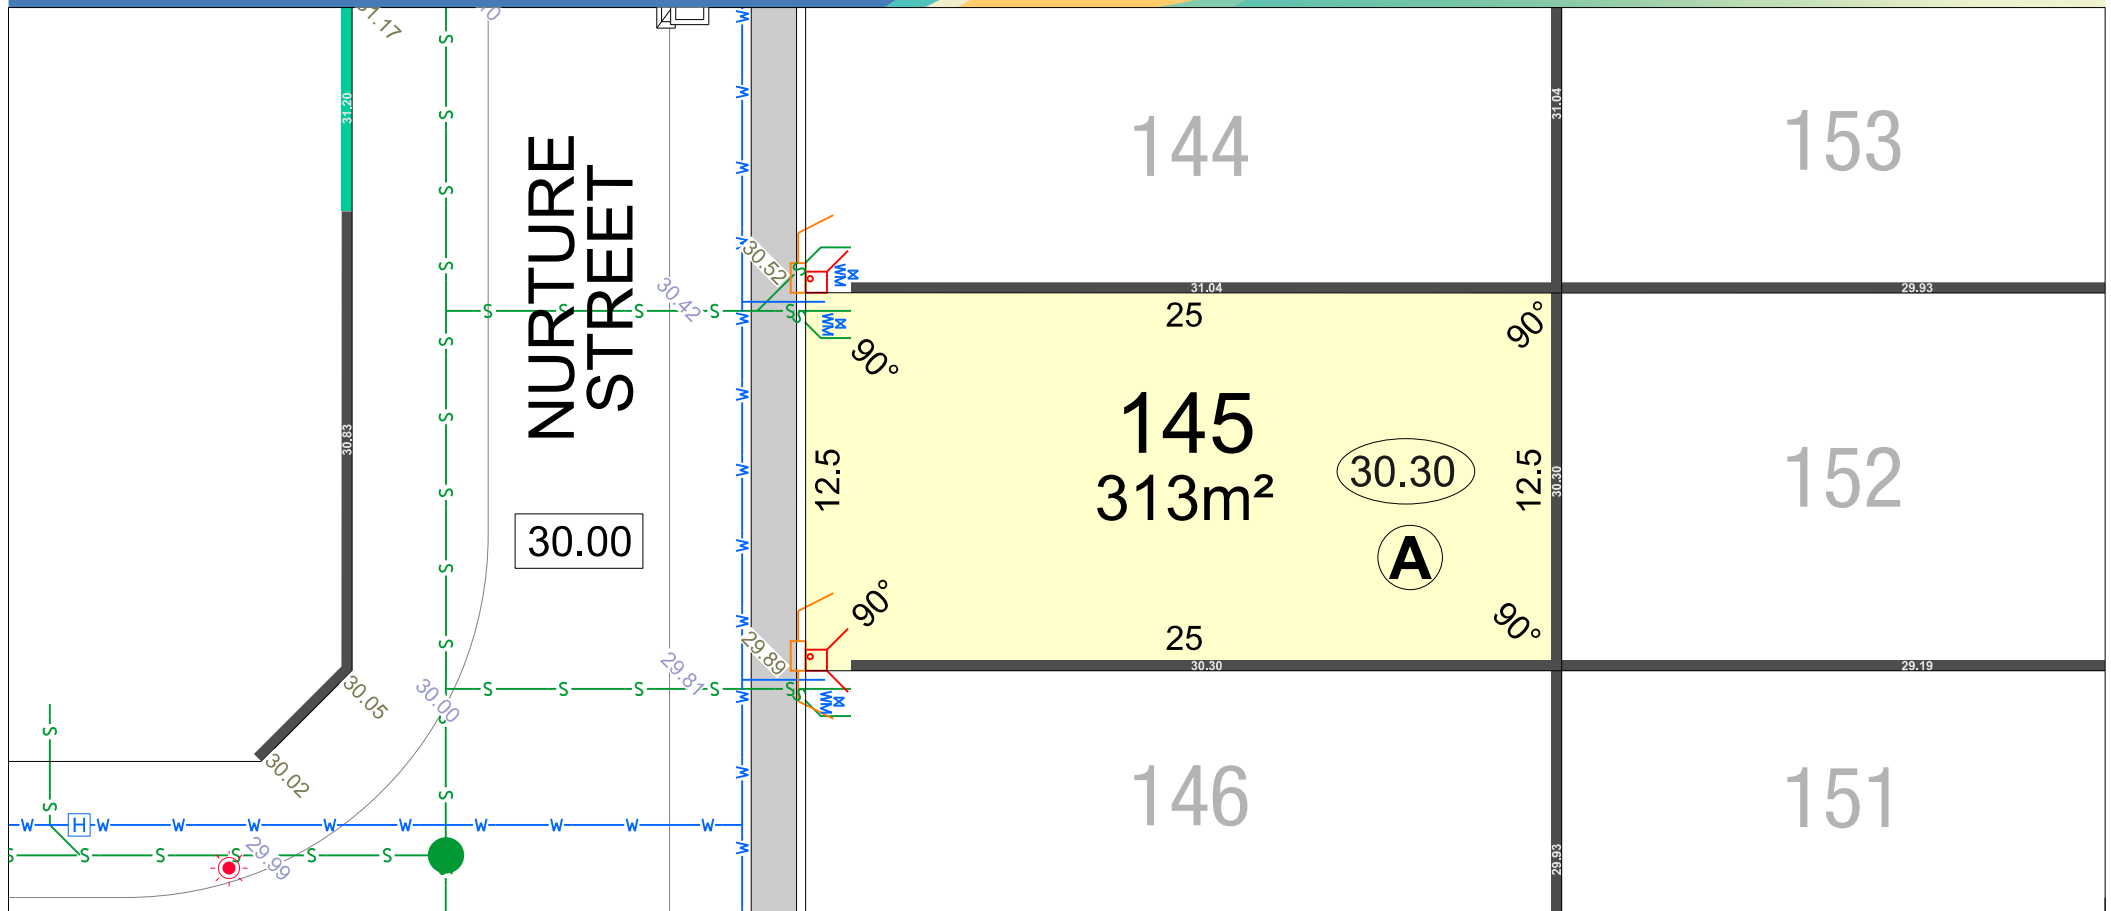

LEGEND

	WATER		DRAINAGE		RETAINING WALL & HEIGHT		POWER DOME MINI PILLAR		OPTICOMM CONNECTION		TOP OF KERB HEIGHT	ACOUSTIC ATTENUATION PACKAGE REQUIREMENT (FOR SECOND STOREY CONSTRUCTION) A PACKAGE A B PACKAGE B C PACKAGE C S SPECIALIST
	WATER METER		ACCESS RESTRICTION		REVERSE WALL & HEIGHT		POWER DOME UNIVERSAL PILLAR		SEWER/ MANHOLE		SPOT LEVEL	
	WATER HYDRANT		WATER VALVE		STREETLIGHTS		TRANSFORMER SITE		ROAD LEVEL		PAD LEVEL	

STAGE 4




SCALE 1:250

Depicted Information subject to approvals and survey.

All dimensions and areas are subject to survey. The particulars on this brochure are supplied for Information only and shall not be taken as a representation in any respect on the part of the Vendor or its agent. Authorities should be consulted when services are contained within lot boundaries as building restrictions may apply. All retaining walls and associated easements are shown exaggerated for clarity.

parcel.

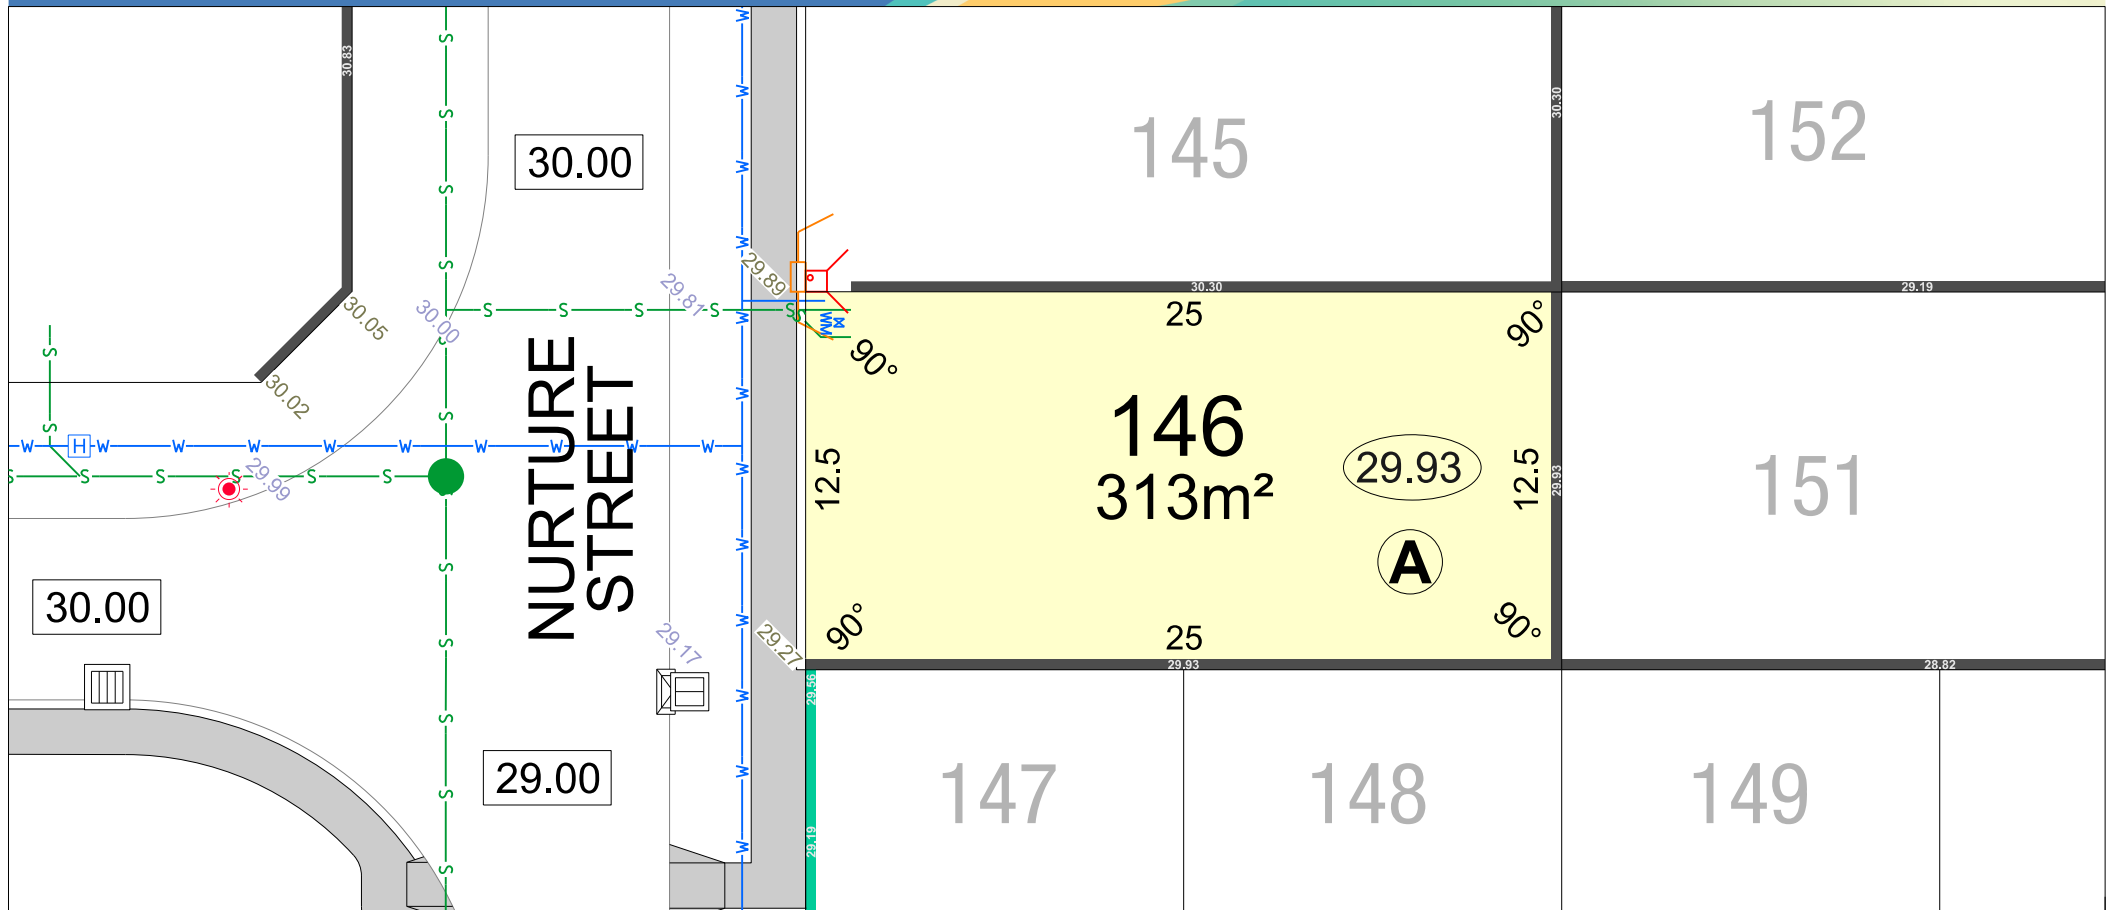

LEGEND									
	WATER		DRAINAGE		RETAINING WALL & HEIGHT		POWER DOME MINI PILLAR		OPTICOMM CONNECTION
	WATER METER		ACCESS RESTRICTION		REVERSE WALL & HEIGHT		POWER DOME UNIVERSAL PILLAR		SEWER/ MANHOLE
	WATER HYDRANT		WATER VALVE		STREETLIGHTS		TRANSFORMER SITE		ROAD LEVEL
									TOP OF KERB HEIGHT
									SPOT LEVEL
									PAD LEVEL
									ACOUSTIC ATTENUATION PACKAGE REQUIREMENT (FOR SECOND STOREY CONSTRUCTION)
									Ⓐ PACKAGE A
									Ⓑ PACKAGE B
									Ⓒ PACKAGE C
									Ⓓ SPECIALIST

STAGE 4




SCALE 1:250






Depicted Information subject to approvals and survey.

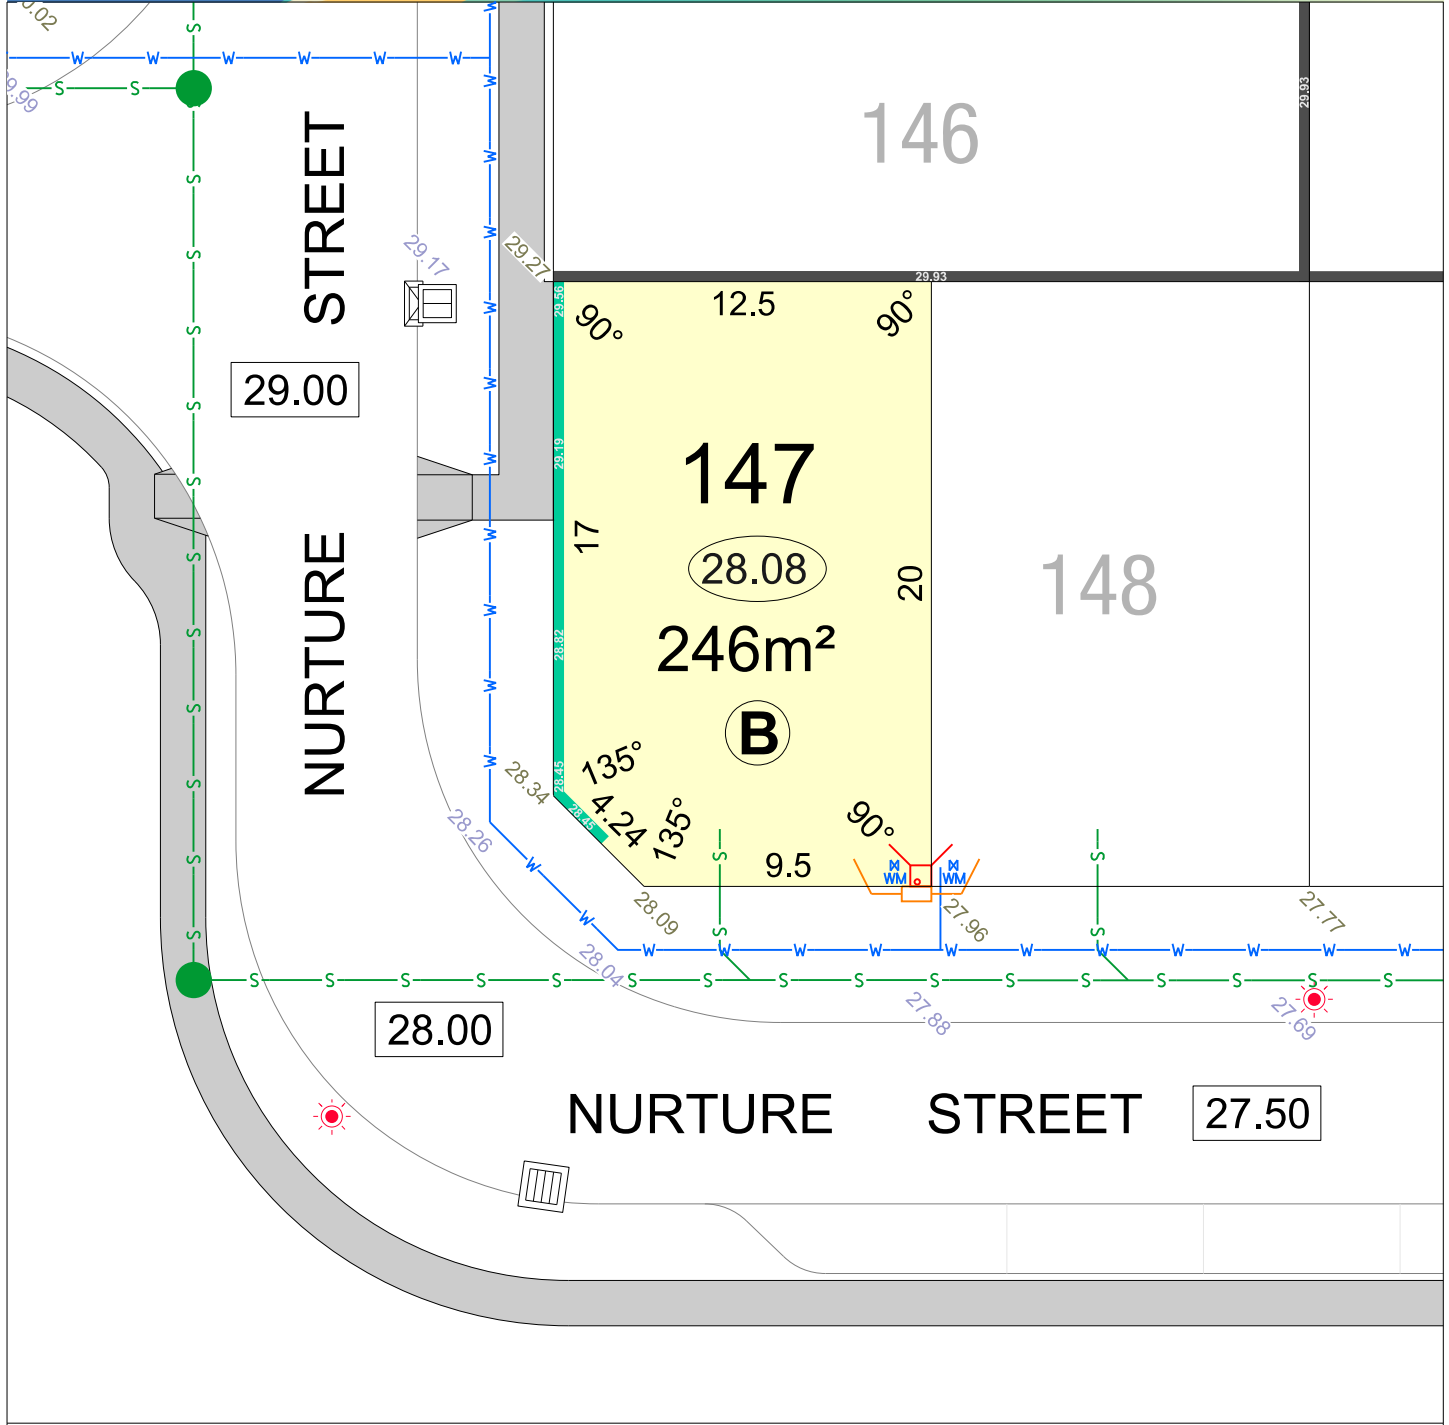



All dimensions and areas are subject to survey. The particulars on this brochure are supplied for Information only and shall not be taken as a representation in any respect on the part of the Vendor or its agent. Authorities should be consulted when services are contained within lot boundaries as building restrictions may apply. All retaining walls and associated easements are shown exaggerated for clarity.

parcel.



LEGEND

- | | |
|---|----------------|
|  | WATER |
|  | WATER METER |
|  | WATER HYDRANT |
|  | WATER VALVE |
|  | SEWER/ MANHOLE |


-  POWER DOME
MINI PILLAR
-  POWER DOME
UNIVERSAL PILLAR
-  TRANSFORMER SITE
-  STREETLIGHTS

- RETAINING WALL & HEIGHT
 - REVERSE WALL & HEIGHT
 - DRAINAGE
 - OPTICOMM CONNECTION

- | | |
|--------------------|--------------------|
| 26.80 | TOP OF KERB HEIGHT |
| 26.16 | SPOT LEVEL |
| 26.32 | PAD LEVEL |
| 25.40 | ROAD LEVEL |
| ACCESS RESTRICTION | |


- ACOUSTIC ATTENUATION
PACKAGE REQUIREMENT**
(FOR SINGLE STOREY
CONSTRUCTION)
- (A) PACKAGE A**
(B) PACKAGE B
(C) PACKAGE C
(S) SPECIALIST

STAGE 4

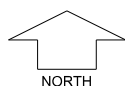


SCALE 1:250

Depicted information subject to approvals and survey.
All dimensions and areas are subject to survey. The particulars on this brochure are supplied for information only and shall not be taken as a representation in any respect on the part of the Vendor or its agent. Authorities should be consulted when services are contained within lot boundaries as building restrictions may apply. A retaining walls and associated easements are shown exaggerated for clarity.

 **MNG**.Ref: 101636lip-039b Date: 23/09/2025

parcel.

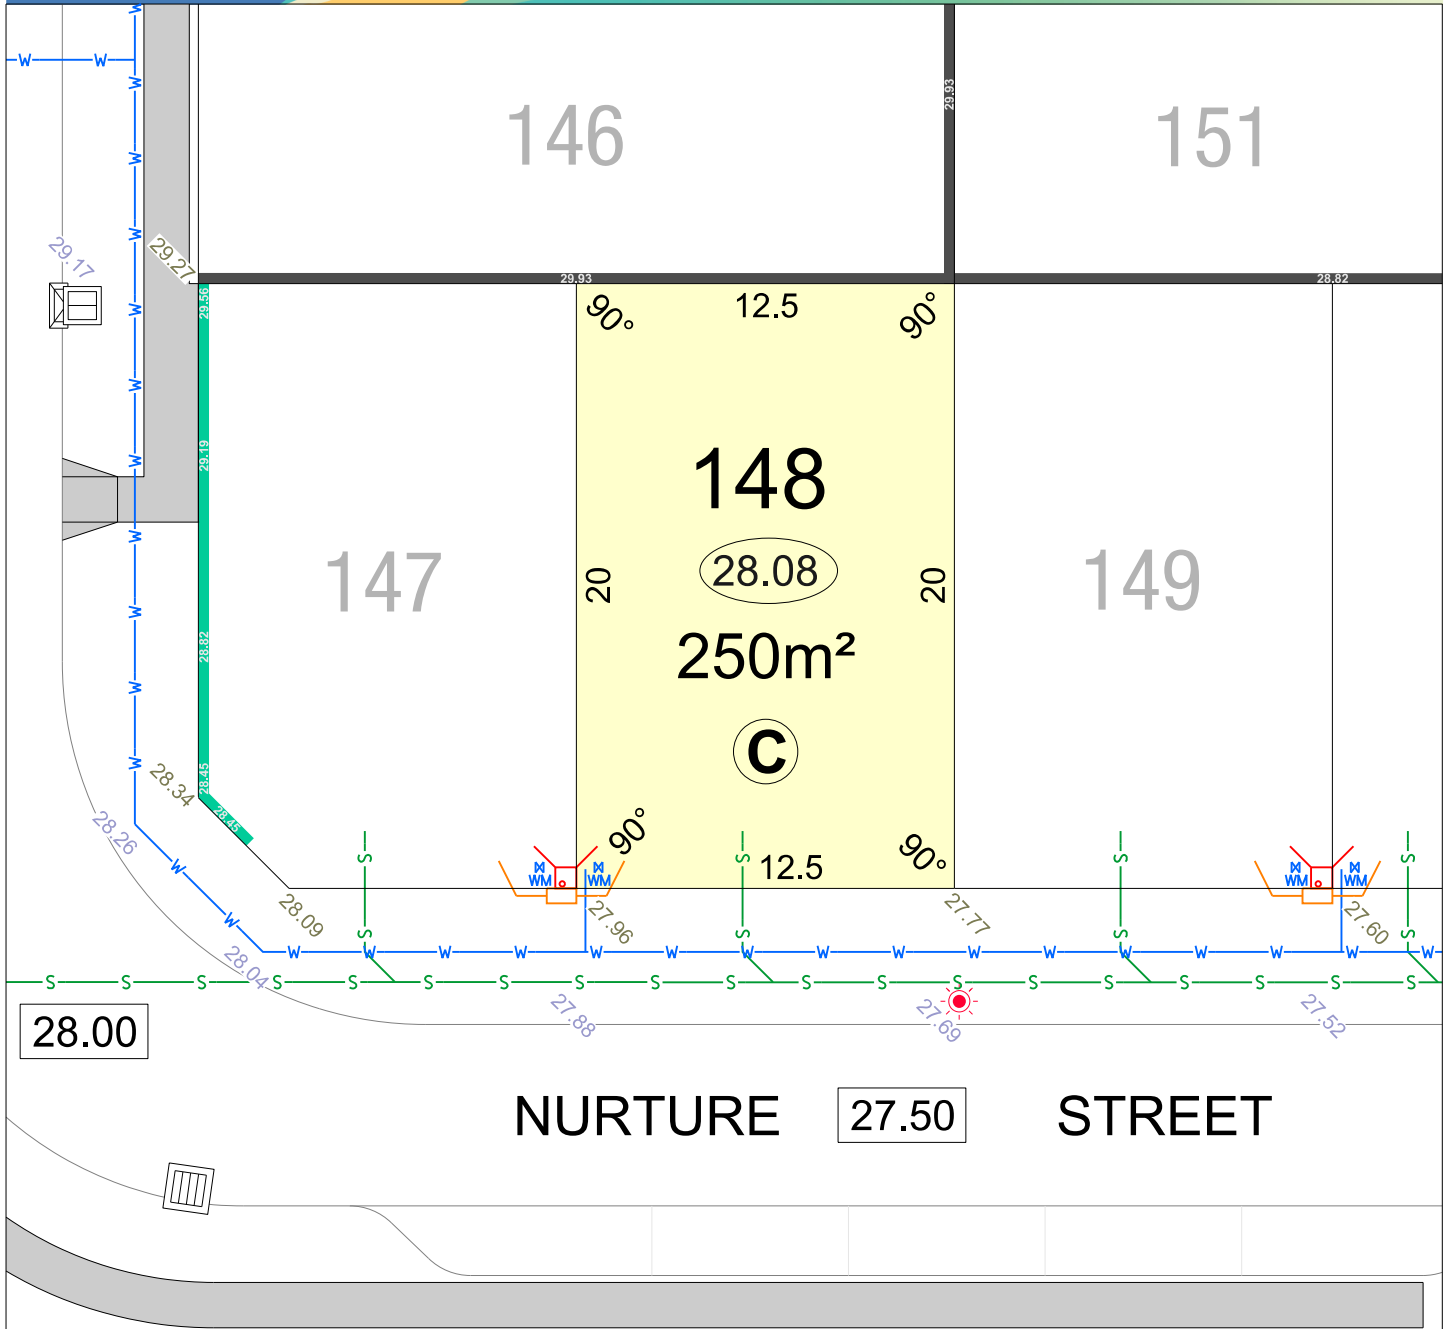

LEGEND

	WATER		POWER DOME MINI PILLAR		RETAINING WALL & HEIGHT		TOP OF KERB HEIGHT	ACOUSTIC ATTENUATION PACKAGE REQUIREMENT (FOR SINGLE STOREY CONSTRUCTION)
	WATER METER		POWER DOME UNIVERSAL PILLAR		REVERSE WALL & HEIGHT		SPOT LEVEL	
	WATER HYDRANT		TRANSFORMER SITE		DRAINAGE		PAD LEVEL	
	WATER VALVE		STREETLIGHTS		OPTICOMM CONNECTION		ROAD LEVEL	
	SEWER/ MANHOLE				ACCESS RESTRICTION			

STAGE 4




SCALE 1:250

Depicted information subject to approvals and survey.
All dimensions and areas are subject to survey. The particulars on this brochure are supplied for information only and shall not be taken as a representation in any respect on the part of the Vendor or its agent. Authorities should be consulted when services are contained within lot boundaries as building restrictions may apply. All retaining walls and associated easements are shown exaggerated for clarity.

MNG.Ref: 1016361p-039b Date: 23/09/2025


parcel.

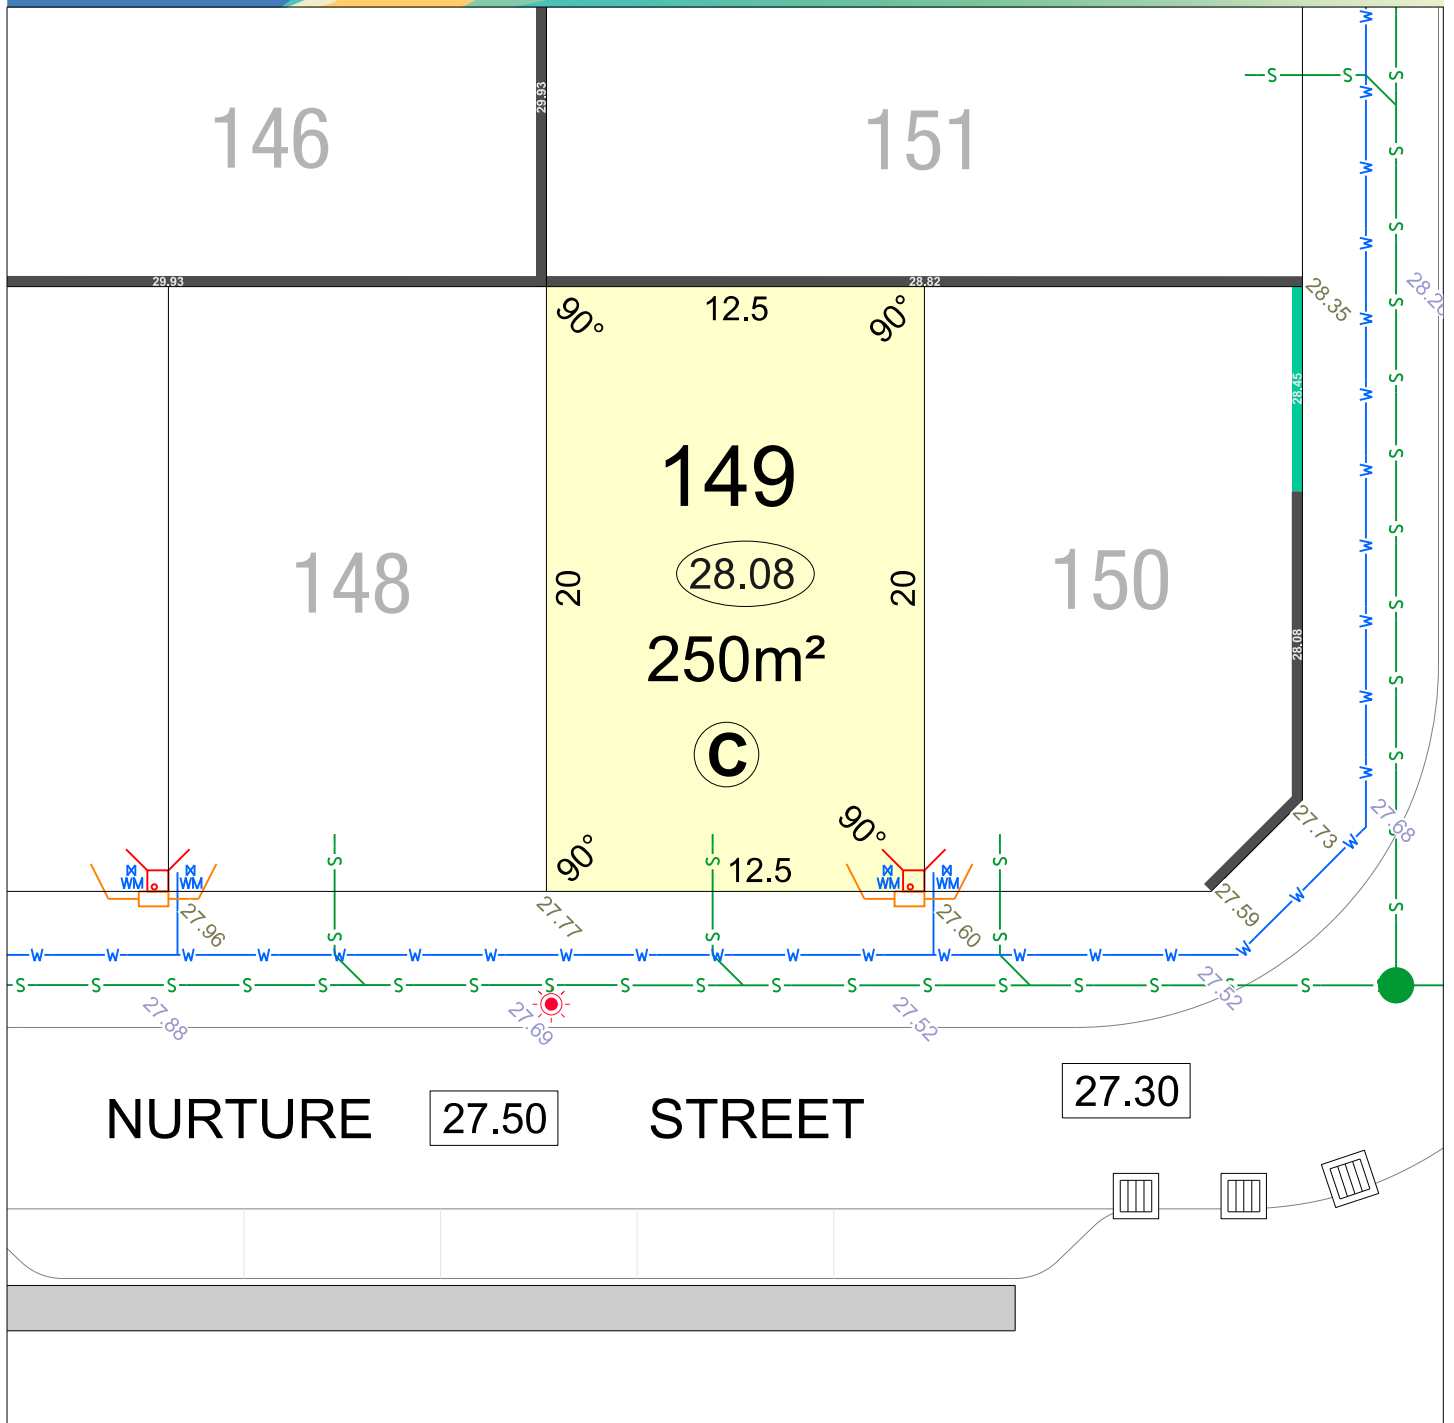

LEGEND

	WATER		POWER DOME MINI PILLAR		RETAINING WALL & HEIGHT		TOP OF KERB HEIGHT	ACOUSTIC ATTENUATION PACKAGE REQUIREMENT (FOR SINGLE STOREY CONSTRUCTION)
	WATER METER		POWER DOME UNIVERSAL PILLAR		REVERSE WALL & HEIGHT		SPOT LEVEL	
	WATER HYDRANT		TRANSFORMER SITE		DRAINAGE		PAD LEVEL	
	WATER VALVE		STREETLIGHTS		OPTICOMM CONNECTION		ROAD LEVEL	
	SEWER/ MANHOLE				ACCESS RESTRICTION			

STAGE 4

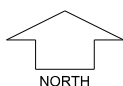


SCALE 1:250

Depicted information subject to approvals and survey.
All dimensions and areas are subject to survey. The particulars on this brochure are supplied for information only and shall not be taken as a representation in any respect on the part of the Vendor or its agent. Authorities should be consulted when services are contained within lot boundaries as building restrictions may apply. All retaining walls and associated easements are shown exaggerated for clarity.

MNG Ref: 101636lp-039b Date: 23/09/2025


parcel.

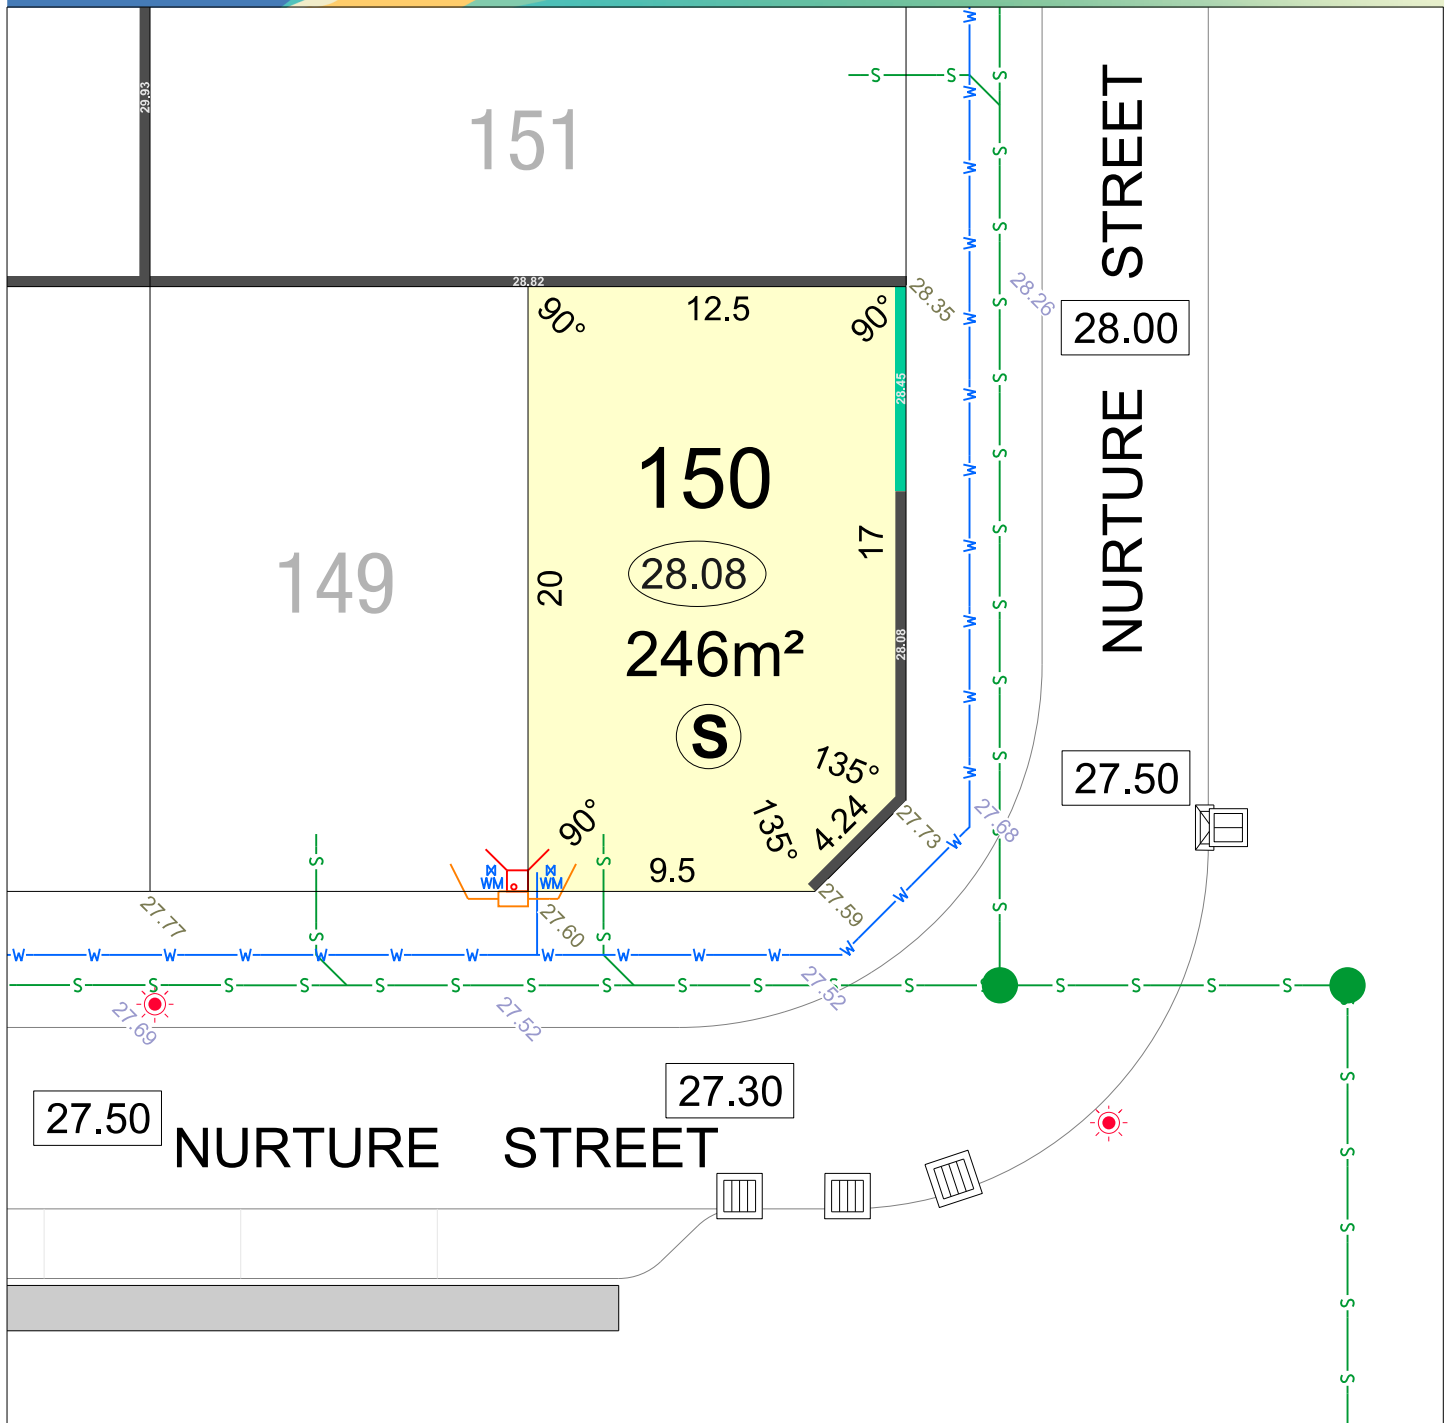

LEGEND

	WATER		POWER DOME MINI PILLAR		RETAINING WALL & HEIGHT		TOP OF KERB HEIGHT	ACOUSTIC ATTENUATION PACKAGE REQUIREMENT (FOR SINGLE STOREY CONSTRUCTION)
	WATER METER		POWER DOME UNIVERSAL PILLAR		REVERSE WALL & HEIGHT		SPOT LEVEL	
	WATER HYDRANT		TRANSFORMER SITE		DRAINAGE		PAD LEVEL	
	WATER VALVE		STREETLIGHTS		OPTICOMM CONNECTION		ROAD LEVEL	
	SEWER/ MANHOLE				ACCESS RESTRICTION			

STAGE 4

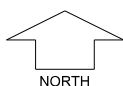


SCALE 1:250

Depicted information subject to approvals and survey.
All dimensions and areas are subject to survey. The particulars on this brochure are supplied for information only and shall not be taken as a representation in any respect on the part of the Vendor or its agent. Authorities should be consulted when services are contained within lot boundaries as building restrictions may apply. All retaining walls and associated easements are shown exaggerated for clarity.


MNG Ref: 101636lp-039b Date: 23/09/2025

parcel.

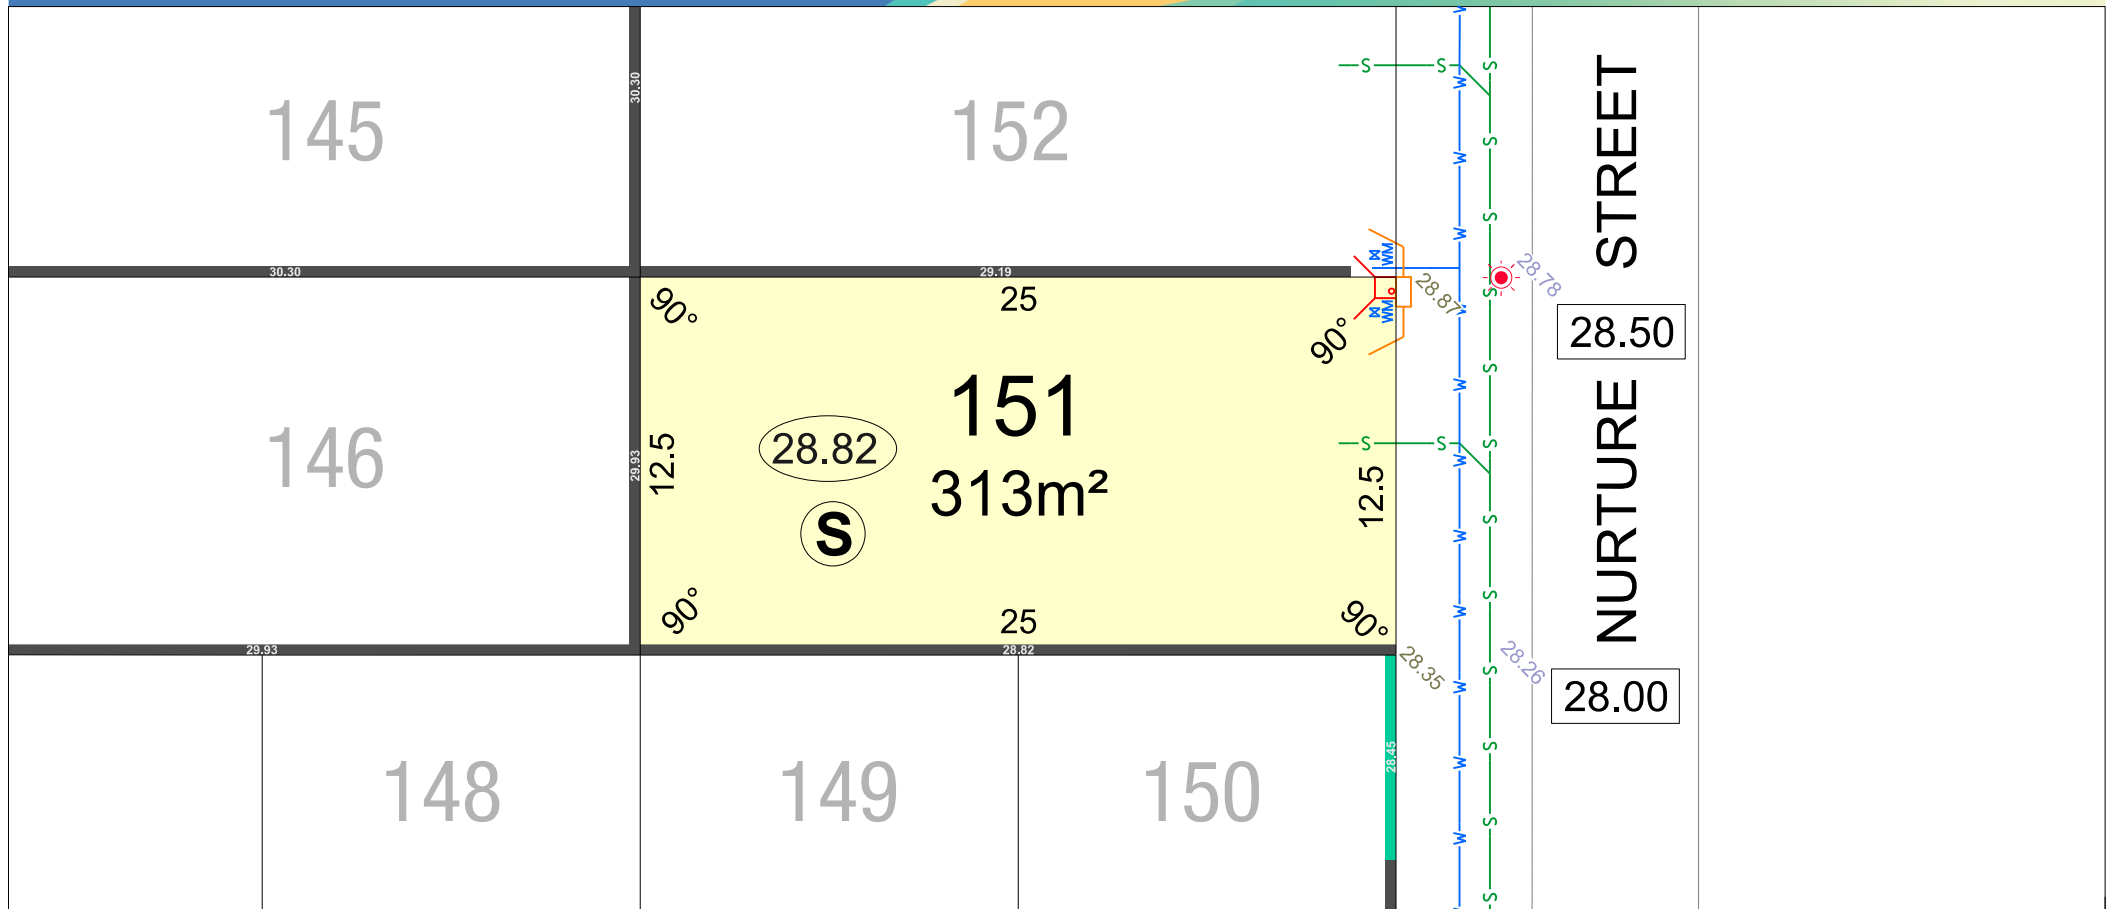

LEGEND									
	WATER		DRAINAGE		RETAINING WALL & HEIGHT		POWER DOME MINI PILLAR		OPTICOMM CONNECTION
	WATER METER		ACCESS RESTRICTION		REVERSE WALL & HEIGHT		POWER DOME UNIVERSAL PILLAR		SEWER/ MANHOLE
	WATER HYDRANT		WATER VALVE		STREETLIGHTS		TRANSFORMER SITE		ROAD LEVEL
									TOP OF KERB HEIGHT
									SPOT LEVEL
									PAD LEVEL
								ACOUSTIC ATTENUATION PACKAGE REQUIREMENT (FOR SECOND STOREY CONSTRUCTION)	
								Ⓐ	PACKAGE A
								Ⓑ	PACKAGE B
								Ⓒ	PACKAGE C
								Ⓓ	SPECIALIST

STAGE 4

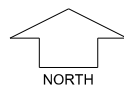


SCALE 1:250

Depicted Information subject to approvals and survey.

All dimensions and areas are subject to survey. The particulars on this brochure are supplied for Information only and shall not be taken as a representation in any respect on the part of the Vendor or its agent. Authorities should be consulted when services are contained within lot boundaries as building restrictions may apply. All retaining walls and associated easements are shown exaggerated for clarity.


parcel.

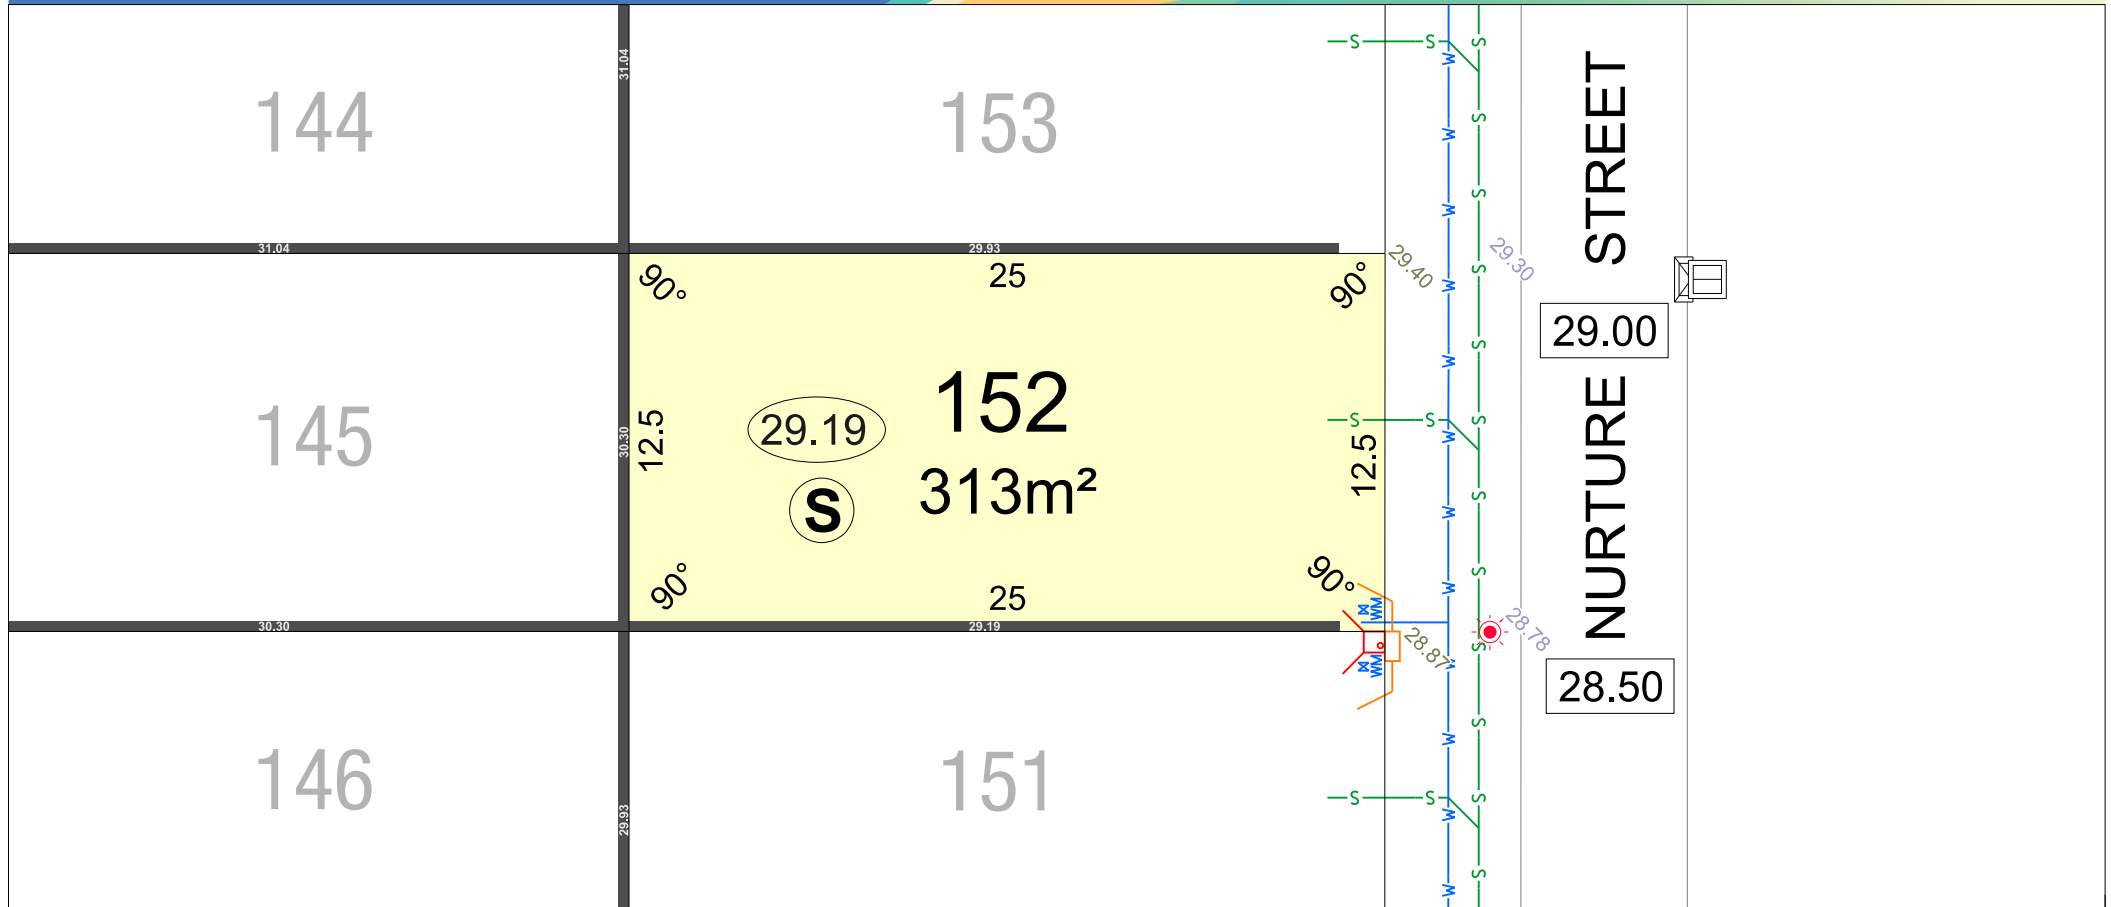

LEGEND

WATER	DRAINAGE	RETAINING WALL & HEIGHT	POWER DOME MINI PILLAR	OPTICOMM CONNECTION	TOP OF KERB HEIGHT	ACOUSTIC ATTENUATION PACKAGE REQUIREMENT (FOR SECOND STOREY CONSTRUCTION)
WATER METER	ACCESS RESTRICTION	REVERSE WALL & HEIGHT	POWER DOME UNIVERSAL PILLAR	SEWER/ MANHOLE	SPOT LEVEL	
WATER HYDRANT	WATER VALVE	STREETLIGHTS	TRANSFORMER SITE	ROAD LEVEL	PAD LEVEL	

STAGE 4

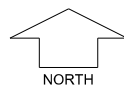


SCALE 1:250

Depicted Information subject to approvals and survey.

All dimensions and areas are subject to survey. The particulars on this brochure are supplied for Information only and shall not be taken as a representation in any respect on the part of the Vendor or its agent. Authorities should be consulted when services are contained within lot boundaries as building restrictions may apply. All retaining walls and associated easements are shown exaggerated for clarity.


parcel.

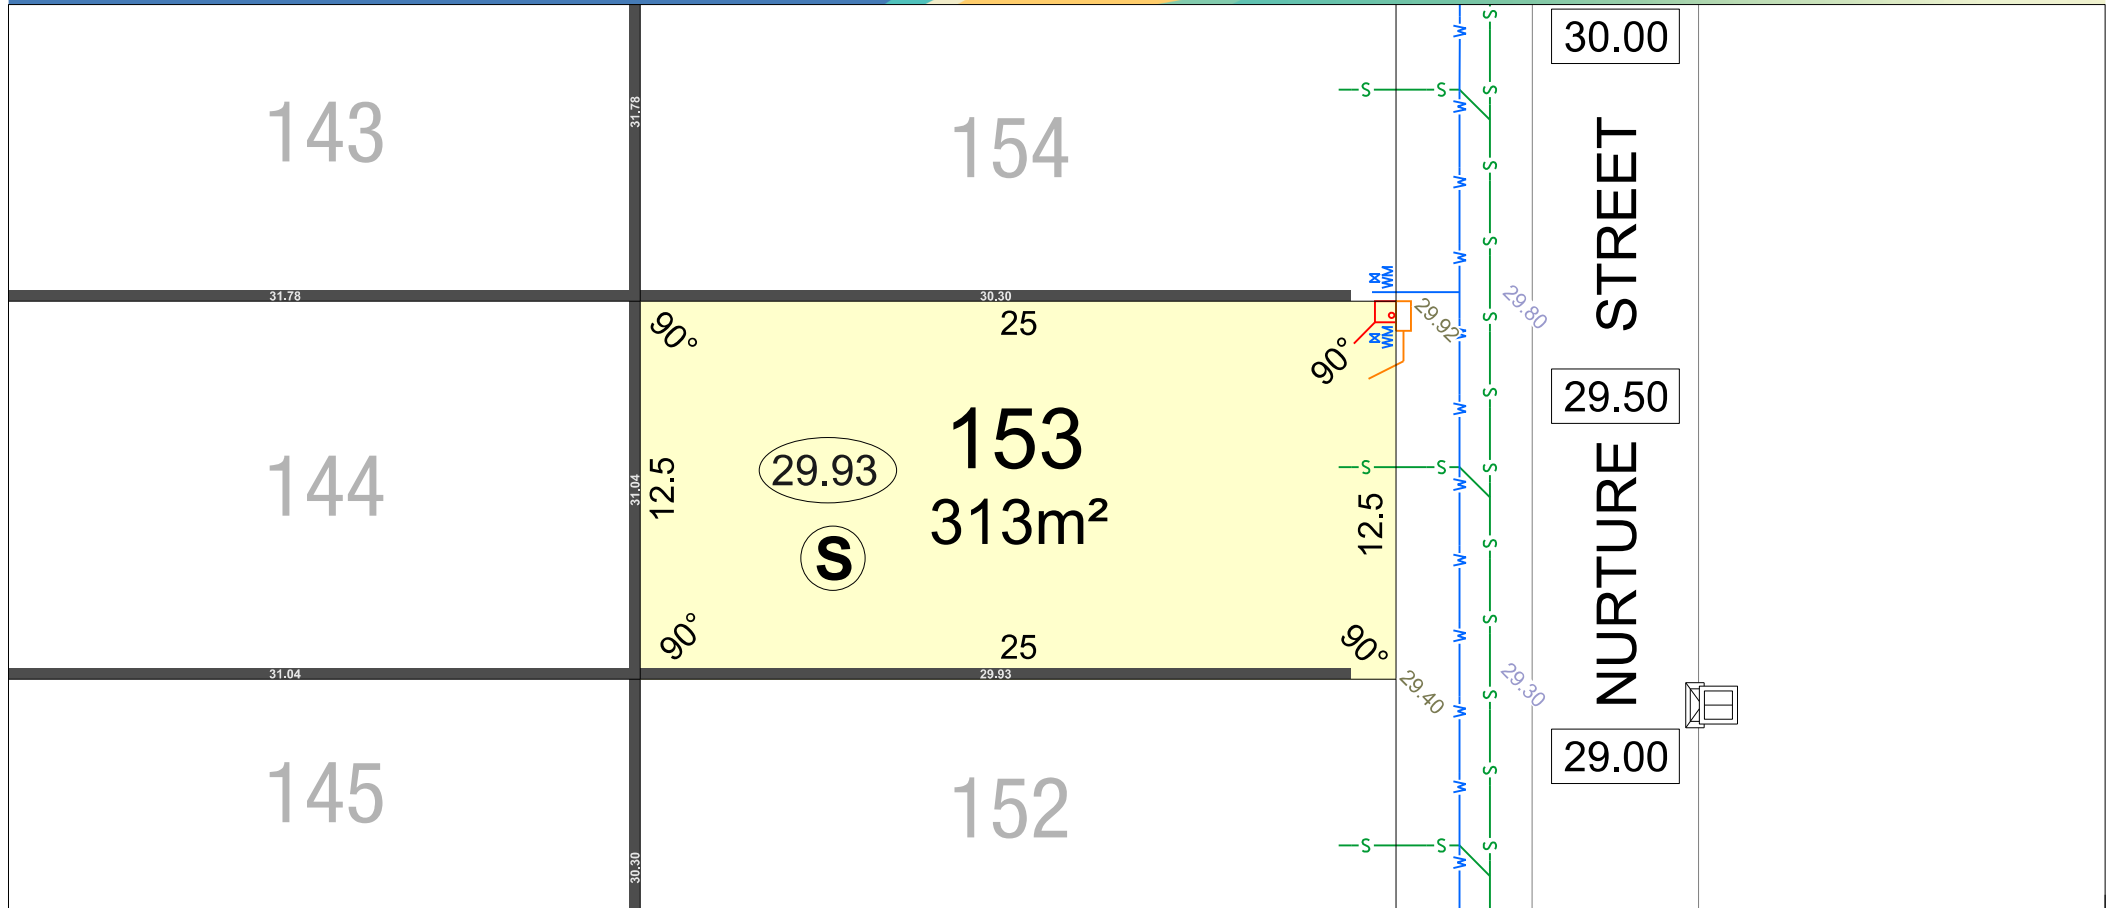

LEGEND

	WATER		DRAINAGE		RETAINING WALL & HEIGHT		POWER DOME MINI PILLAR		OPTICOMM CONNECTION		TOP OF KERB HEIGHT	ACOUSTIC ATTENUATION PACKAGE REQUIREMENT (FOR SECOND STOREY CONSTRUCTION)
	WATER METER		ACCESS RESTRICTION		REVERSE WALL & HEIGHT		POWER DOME UNIVERSAL PILLAR		SEWER/ MANHOLE		SPOT LEVEL	
	WATER HYDRANT		WATER VALVE		STREETLIGHTS		TRANSFORMER SITE		ROAD LEVEL		PAD LEVEL	

STAGE 4

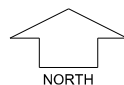


SCALE 1:250

Depicted Information subject to approvals and survey.


All dimensions and areas are subject to survey. The particulars on this brochure are supplied for Information only and shall not be taken as a representation in any respect on the part of the Vendor or its agent. Authorities should be consulted when services are contained within lot boundaries as building restrictions may apply. All retaining walls and associated easements are shown exaggerated for clarity.

parcel.

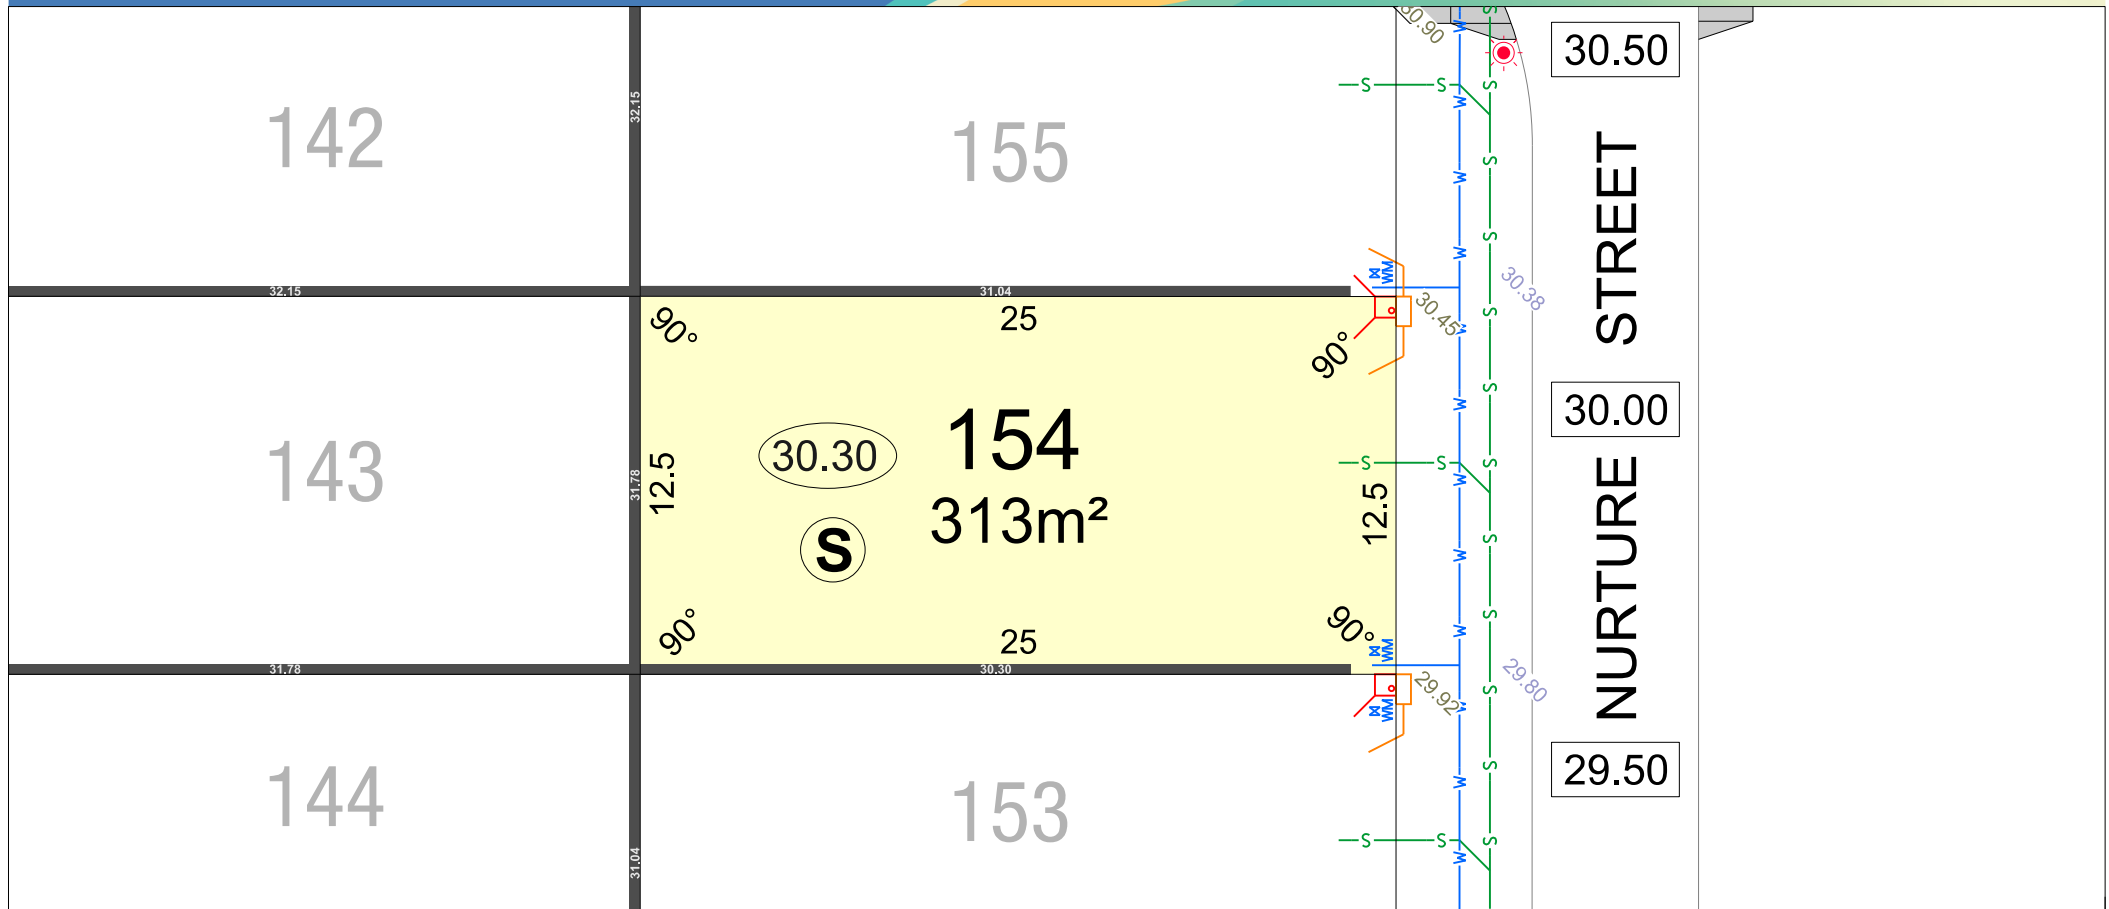

LEGEND									
	WATER		DRAINAGE		RETAINING WALL & HEIGHT		POWER DOME MINI PILLAR		OPTICOMM CONNECTION
	WATER METER		ACCESS RESTRICTION		REVERSE WALL & HEIGHT		POWER DOME UNIVERSAL PILLAR		SEWER/ MANHOLE
	WATER HYDRANT		WATER VALVE		STREETLIGHTS		TRANSFORMER SITE		ROAD LEVEL
									TOP OF KERB HEIGHT
									SPOT LEVEL
									PAD LEVEL
									ACOUSTIC ATTENUATION PACKAGE REQUIREMENT (FOR SECOND STOREY CONSTRUCTION)
									Ⓐ PACKAGE A
									Ⓑ PACKAGE B
									Ⓒ PACKAGE C
									Ⓓ SPECIALIST

STAGE 4

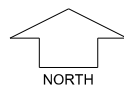


SCALE 1:250

Depicted Information subject to approvals and survey.

All dimensions and areas are subject to survey. The particulars on this brochure are supplied for Information only and shall not be taken as a representation in any respect on the part of the Vendor or its agent. Authorities should be consulted when services are contained within lot boundaries as building restrictions may apply. All retaining walls and associated easements are shown exaggerated for clarity.

parcel.

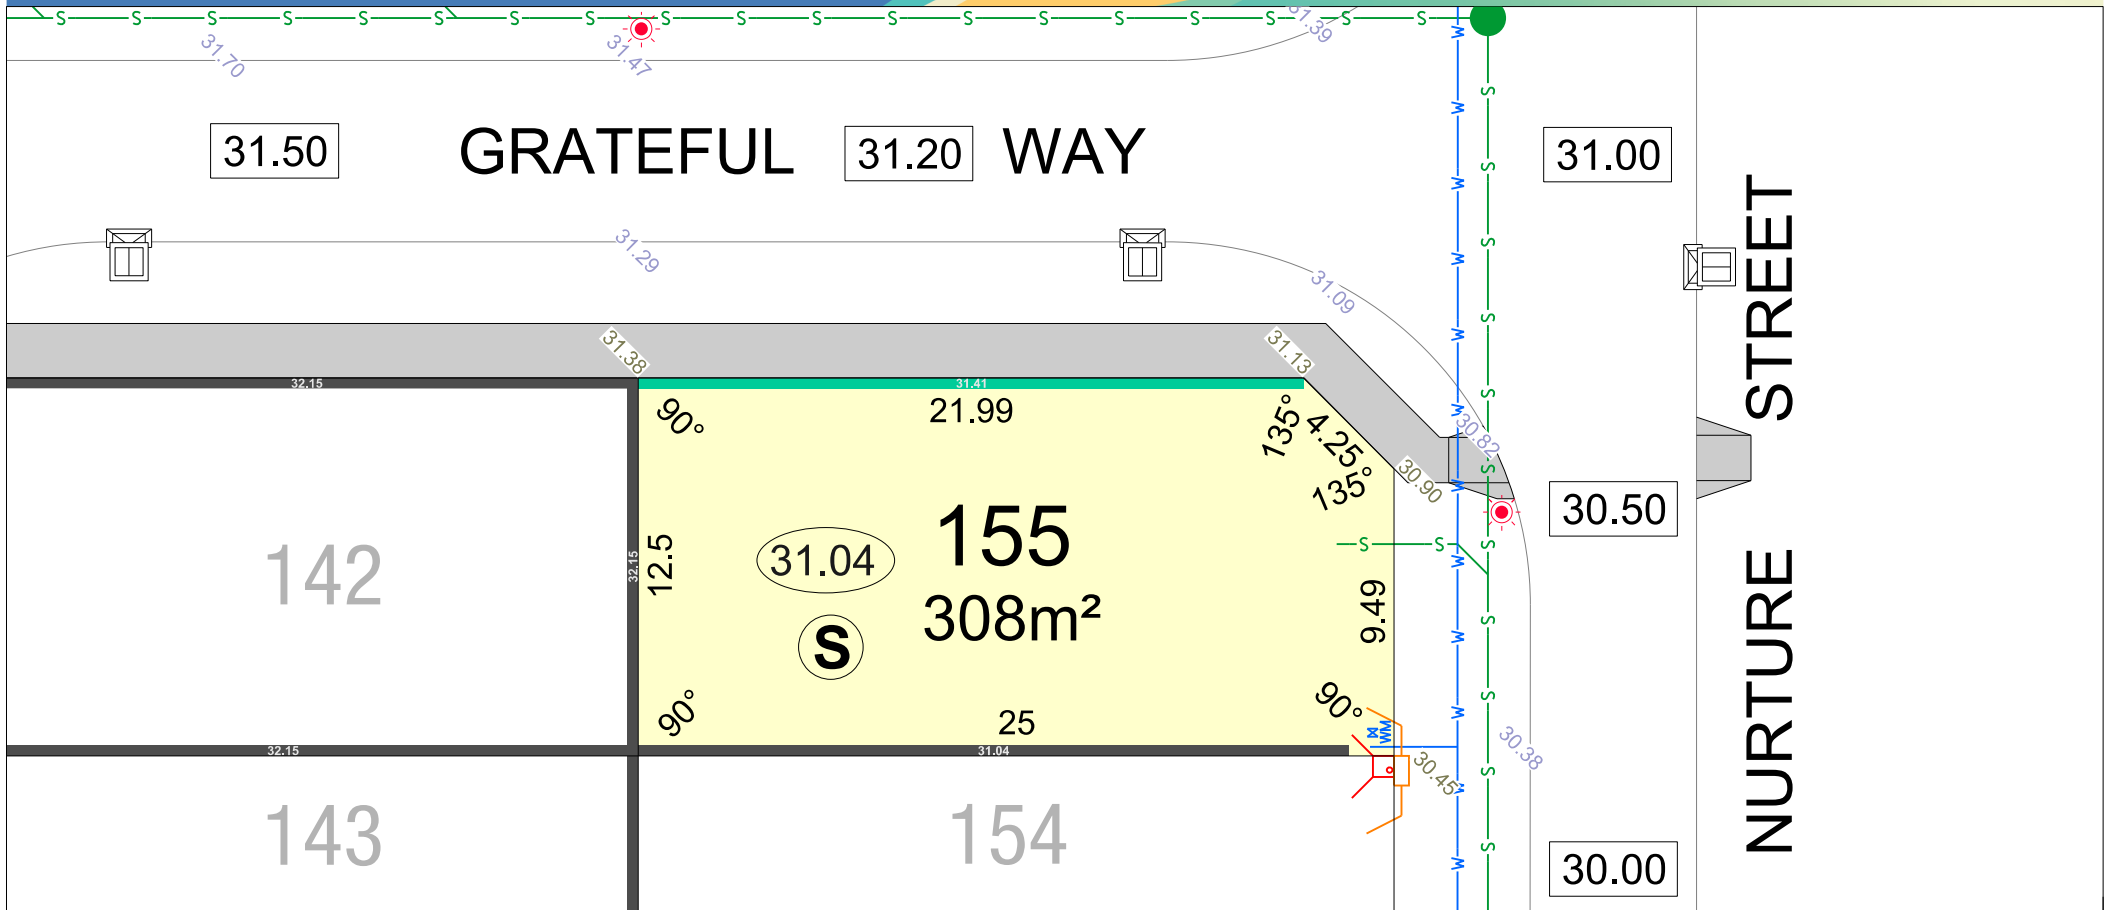

LEGEND

WATER	DRAINAGE	RETAINING WALL & HEIGHT	POWER DOME MINI PILLAR	OPTICOMM CONNECTION	TOP OF KERB HEIGHT	ACOUSTIC ATTENUATION PACKAGE REQUIREMENT (FOR SECOND STOREY CONSTRUCTION) (A) PACKAGE A (B) PACKAGE B (C) PACKAGE C (S) SPECIALIST
WATER METER	ACCESS RESTRICTION	REVERSE WALL & HEIGHT	POWER DOME UNIVERSAL PILLAR	SEWER/ MANHOLE	SPOT LEVEL	
WATER HYDRANT	WATER VALVE	STREETLIGHTS	TRANSFORMER SITE	ROAD LEVEL	PAD LEVEL	

STAGE 4




SCALE 1:250

Depicted Information subject to approvals and survey.

All dimensions and areas are subject to survey. The particulars on this brochure are supplied for Information only and shall not be taken as a representation in any respect on the part of the Vendor or its agent. Authorities should be consulted when services are contained within lot boundaries as building restrictions may apply. All retaining walls and associated easements are shown exaggerated for clarity.

parcel.

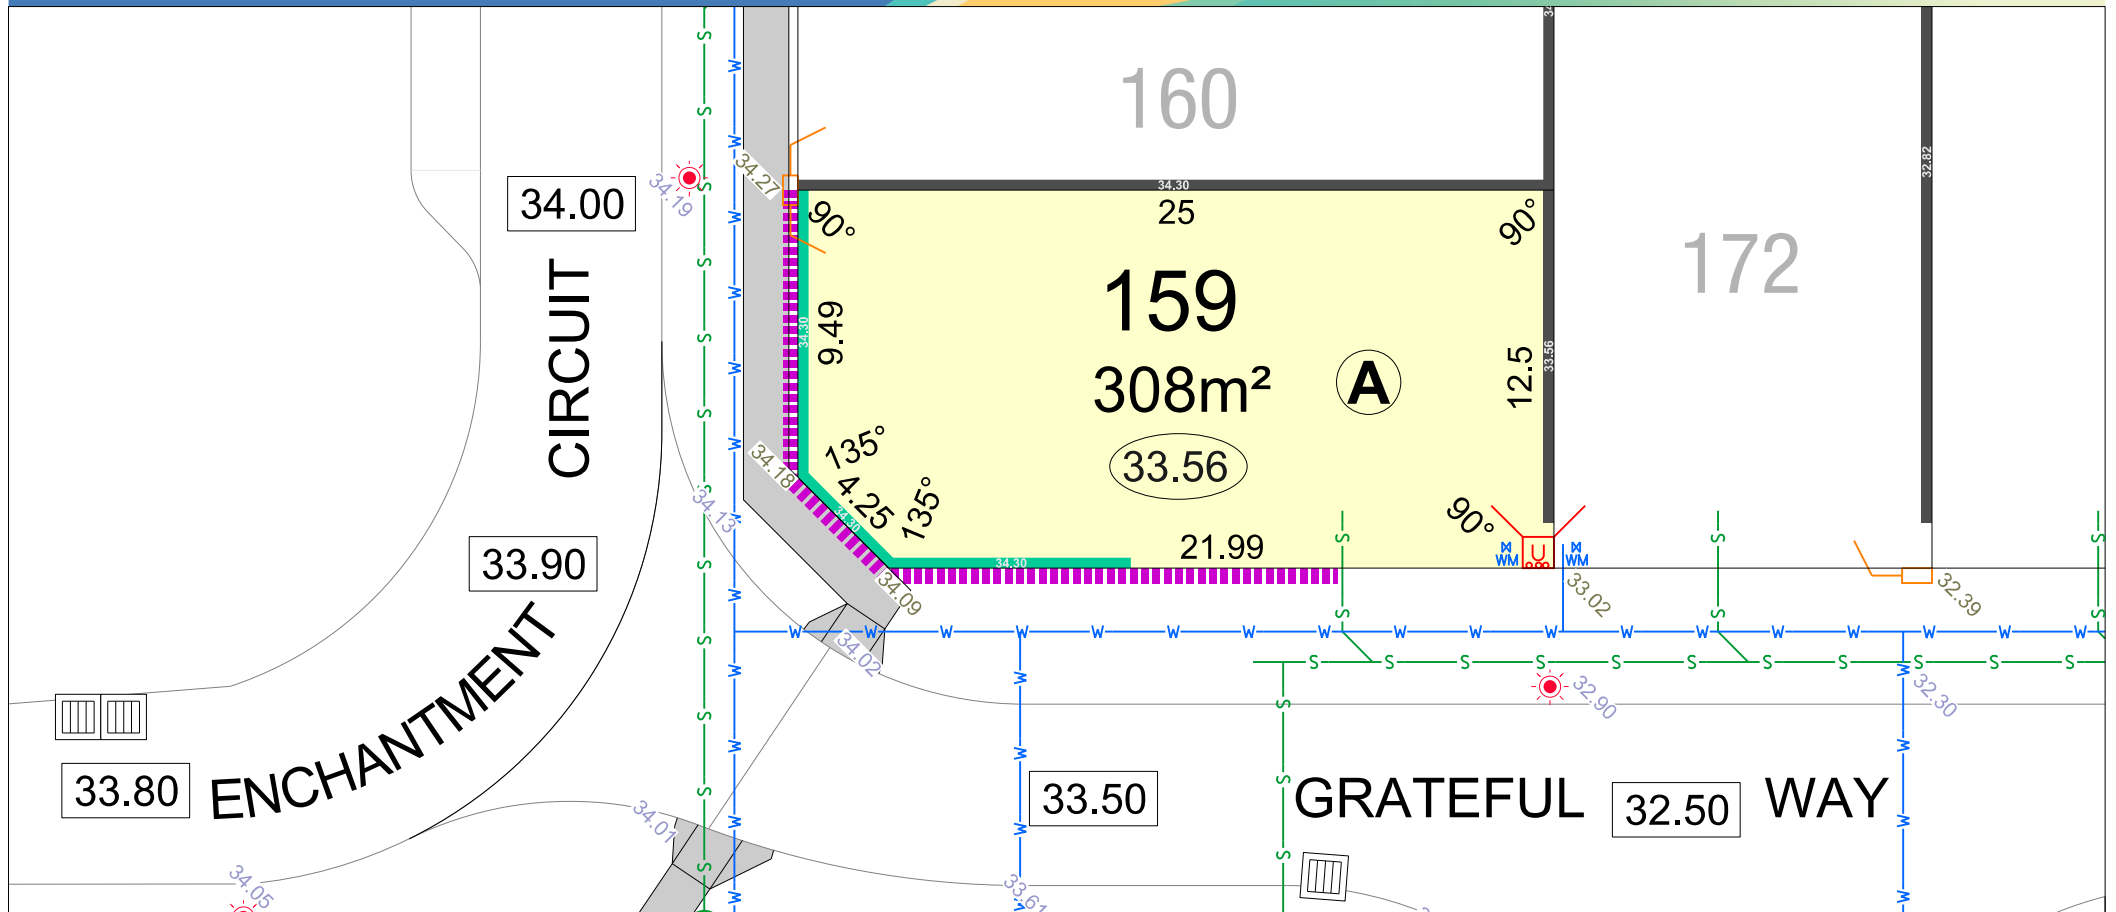

LEGEND

WATER	DRAINAGE	RETAINING WALL & HEIGHT	POWER DOME MINI PILLAR	OPTICOMM CONNECTION	TOP OF KERB HEIGHT	ACOUSTIC ATTENUATION PACKAGE REQUIREMENT (FOR SECOND STOREY CONSTRUCTION)
WATER METER	ACCESS RESTRICTION	REVERSE WALL & HEIGHT	POWER DOME UNIVERSAL PILLAR	SEWER/ MANHOLE	SPOT LEVEL	
WATER HYDRANT	WATER VALVE	STREETLIGHTS	TRANSFORMER SITE	ROAD LEVEL	PAD LEVEL	

- ACOUSTIC ATTENUATION PACKAGE REQUIREMENT (FOR SECOND STOREY CONSTRUCTION)
- Ⓐ PACKAGE A
 - Ⓑ PACKAGE B
 - Ⓒ PACKAGE C
 - Ⓓ SPECIALIST

STAGE 4




SCALE 1:250


Depicted Information subject to approvals and survey.

All dimensions and areas are subject to survey. The particulars on this brochure are supplied for Information only and shall not be taken as a representation in any respect on the part of the Vendor or its agent. Authorities should be consulted when services are contained within lot boundaries as building restrictions may apply. All retaining walls and associated easements are shown exaggerated for clarity.

parcel.

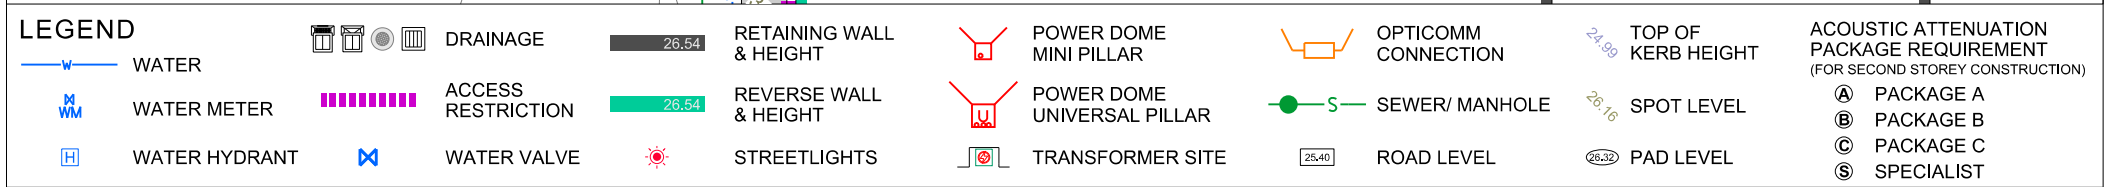

parcel.

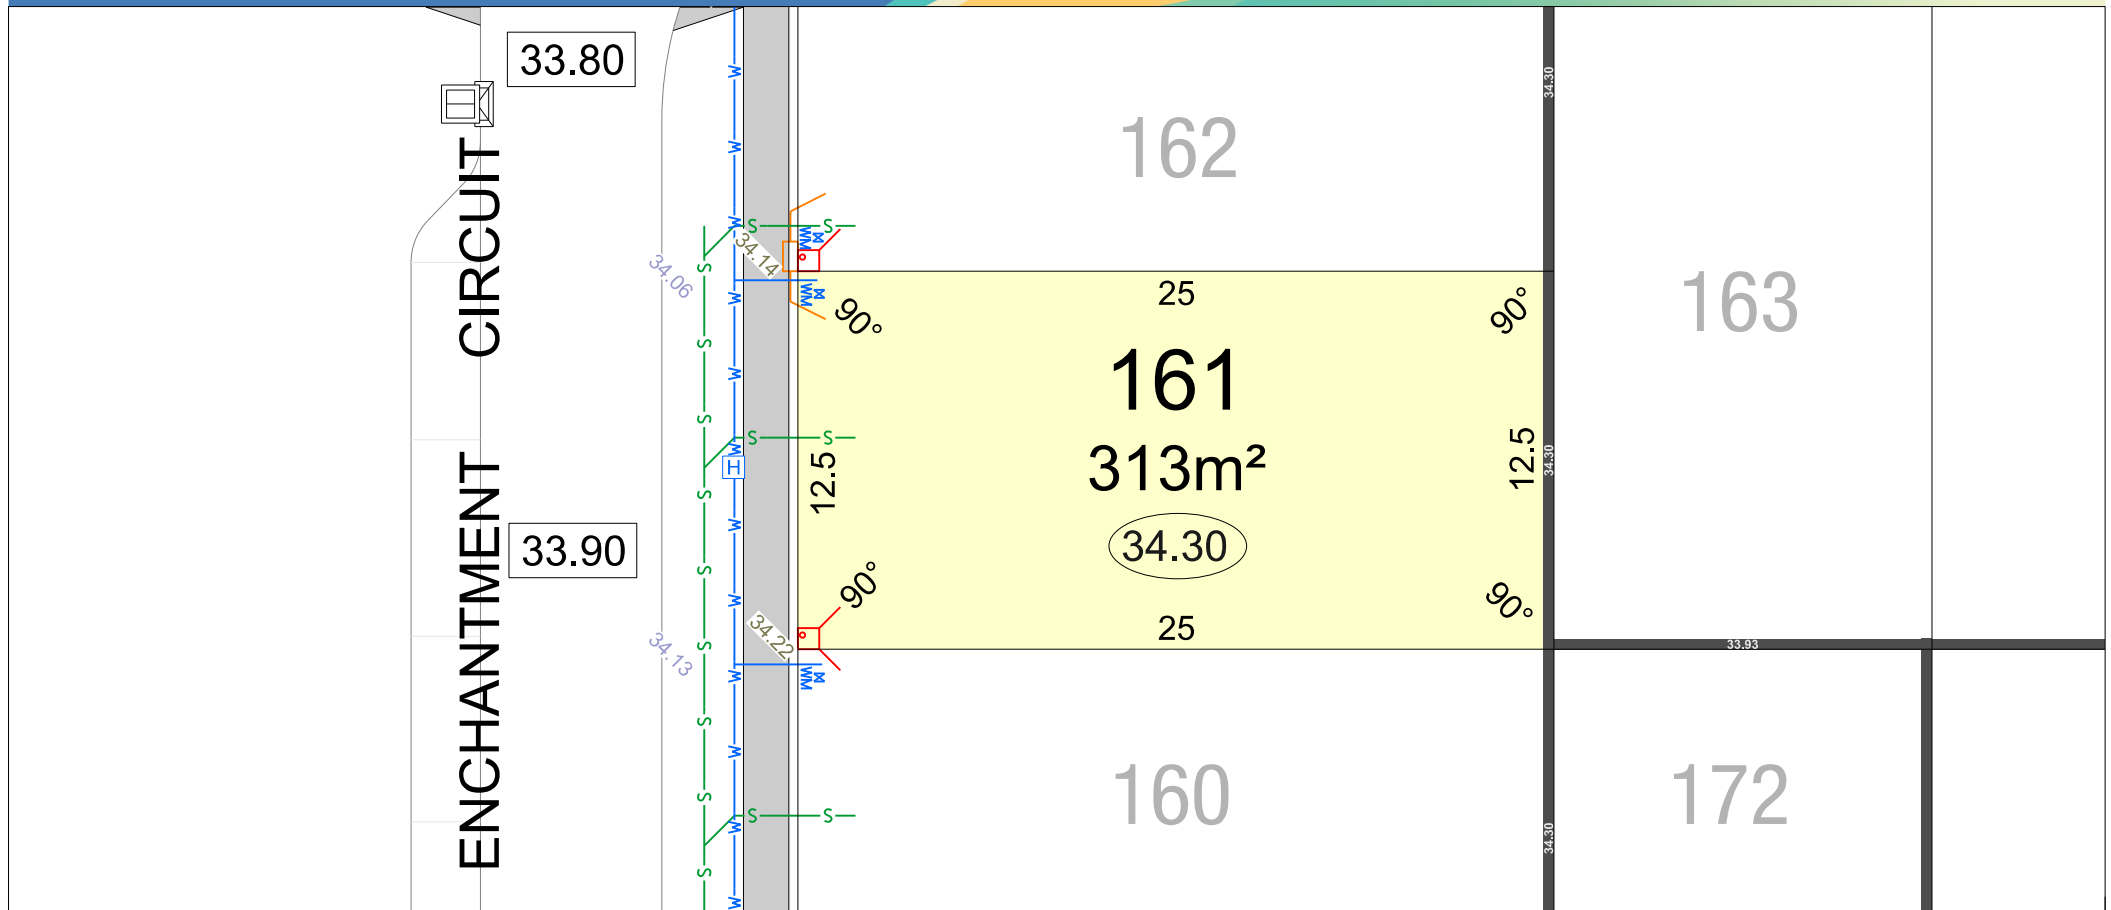


LEGEND

WATER	DRAINAGE	RETAINING WALL & HEIGHT	POWER DOME MINI PILLAR	OPTICOMM CONNECTION	TOP OF KERB HEIGHT	ACOUSTIC ATTENUATION PACKAGE REQUIREMENT (FOR SECOND STOREY CONSTRUCTION)
WATER METER	ACCESS RESTRICTION	REVERSE WALL & HEIGHT	POWER DOME UNIVERSAL PILLAR	SEWER/ MANHOLE	SPOT LEVEL	
WATER HYDRANT	WATER VALVE	STREETLIGHTS	TRANSFORMER SITE	ROAD LEVEL	PAD LEVEL	

- Ⓐ PACKAGE A
- Ⓑ PACKAGE B
- Ⓒ PACKAGE C
- Ⓓ SPECIALIST

STAGE 4

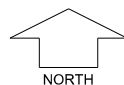


SCALE 1:250

Depicted Information subject to approvals and survey.

All dimensions and areas are subject to survey. The particulars on this brochure are supplied for Information only and shall not be taken as a representation in any respect on the part of the Vendor or its agent. Authorities should be consulted when services are contained within lot boundaries as building restrictions may apply. All retaining walls and associated easements are shown exaggerated for clarity.

parcel.

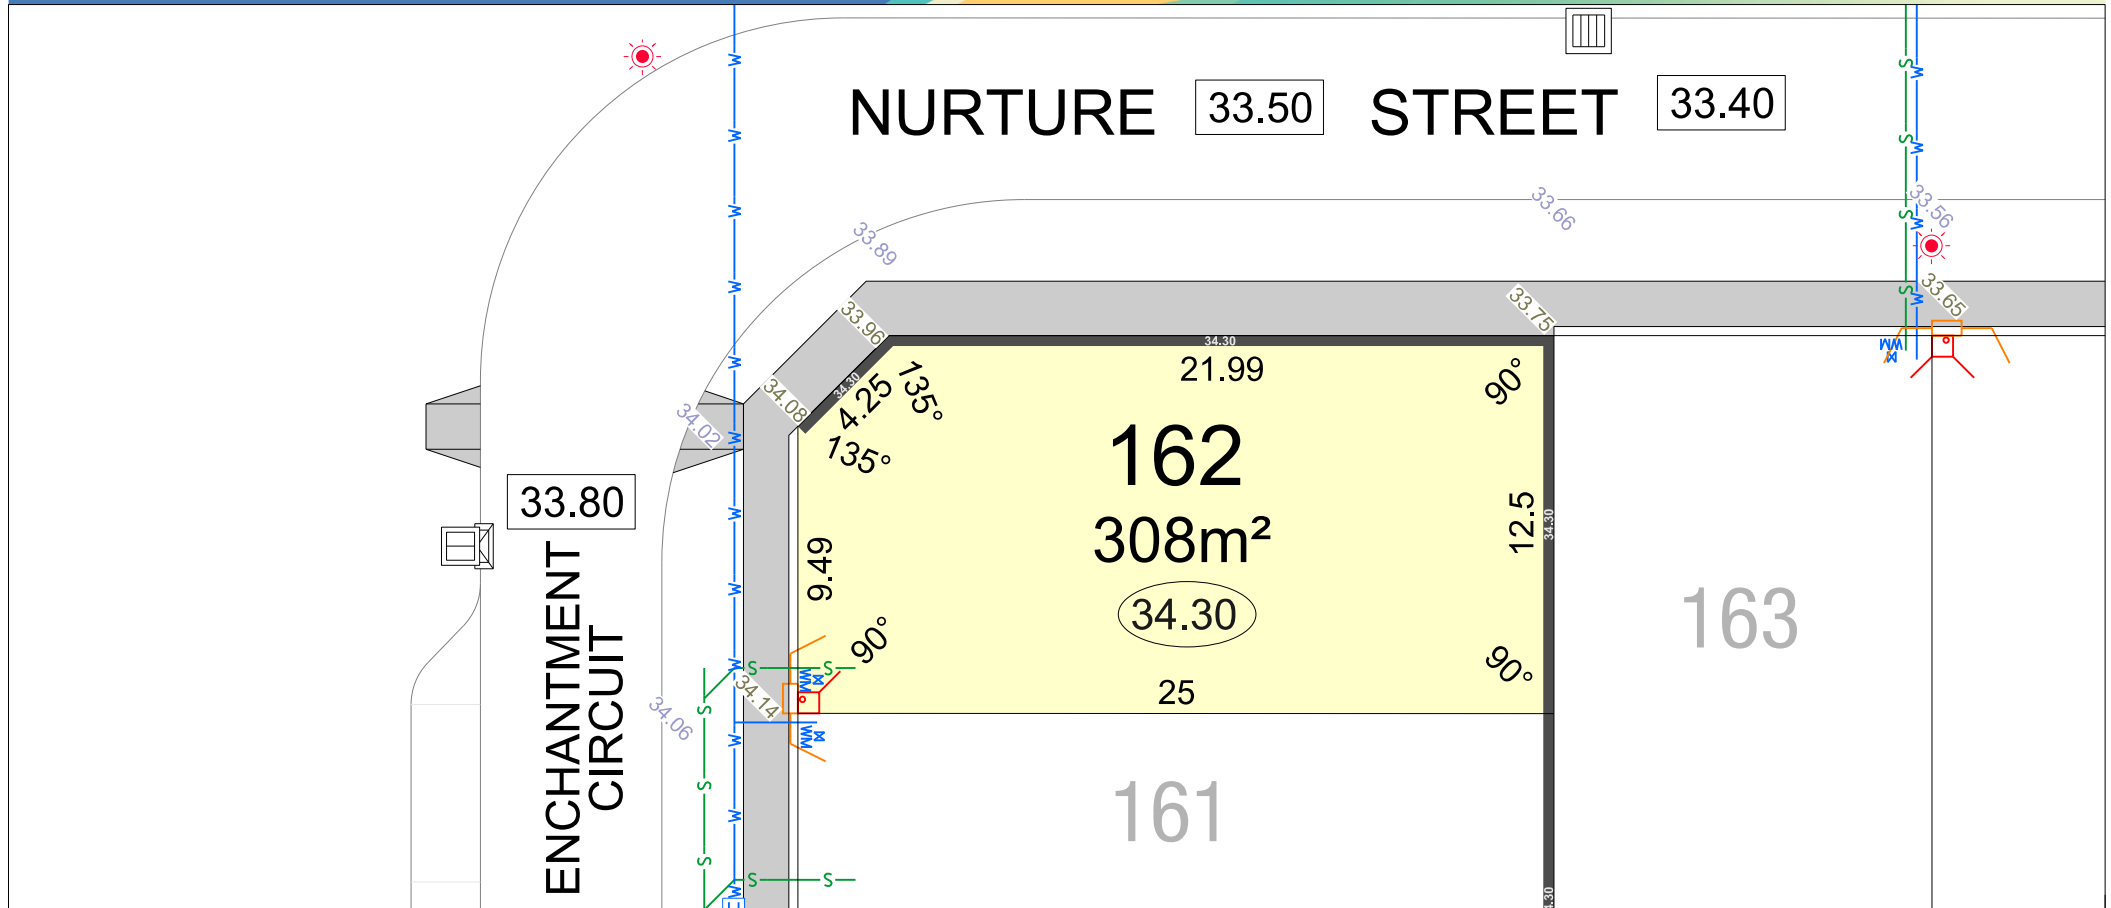


LEGEND

WATER	DRAINAGE	RETAINING WALL & HEIGHT	POWER DOME MINI PILLAR	OPTICOMM CONNECTION	TOP OF KERB HEIGHT	ACOUSTIC ATTENUATION PACKAGE REQUIREMENT (FOR SECOND STOREY CONSTRUCTION)
WATER METER	ACCESS RESTRICTION	REVERSE WALL & HEIGHT	POWER DOME UNIVERSAL PILLAR	SEWER/ MANHOLE	SPOT LEVEL	
WATER HYDRANT	WATER VALVE	STREETLIGHTS	TRANSFORMER SITE	ROAD LEVEL	PAD LEVEL	

- Ⓐ PACKAGE A
- Ⓑ PACKAGE B
- Ⓒ PACKAGE C
- Ⓓ SPECIALIST

STAGE 4

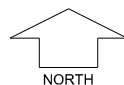


SCALE 1:250

Depicted Information subject to approvals and survey.

All dimensions and areas are subject to survey. The particulars on this brochure are supplied for Information only and shall not be taken as a representation in any respect on the part of the Vendor or its agent. Authorities should be consulted when services are contained within lot boundaries as building restrictions may apply. All retaining walls and associated easements are shown exaggerated for clarity.

parcel.

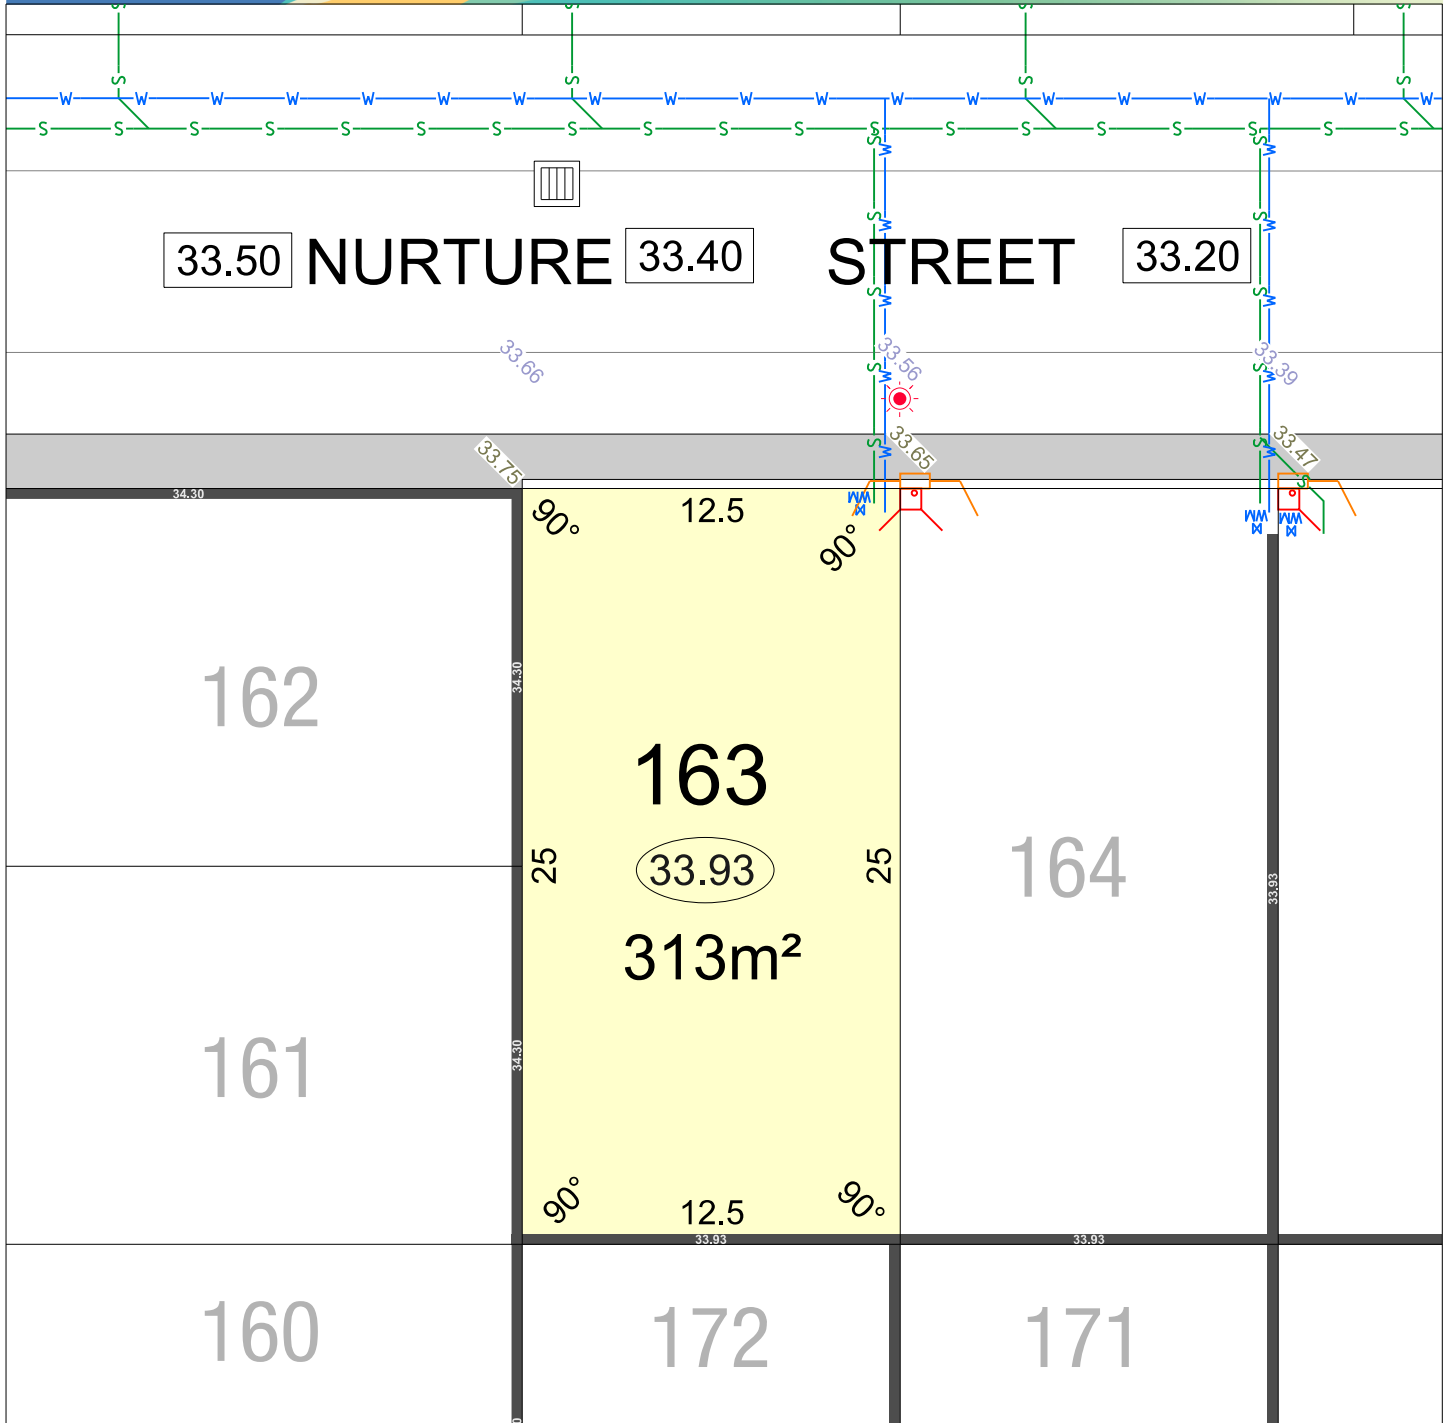

LEGEND

	WATER		POWER DOME MINI PILLAR		RETAINING WALL & HEIGHT		TOP OF KERB HEIGHT	ACOUSTIC ATTENUATION PACKAGE REQUIREMENT (FOR SINGLE STOREY CONSTRUCTION)
	WATER METER		POWER DOME UNIVERSAL PILLAR		REVERSE WALL & HEIGHT		SPOT LEVEL	
	WATER HYDRANT		TRANSFORMER SITE		DRAINAGE		PAD LEVEL	
	WATER VALVE		STREETLIGHTS		OPTICOMM CONNECTION		ROAD LEVEL	
	SEWER/ MANHOLE				ACCESS RESTRICTION			

STAGE 4




SCALE 1:250

Depicted information subject to approvals and survey.
All dimensions and areas are subject to survey. The particulars on this brochure are supplied for information only and shall not be taken as a representation in any respect on the part of the Vendor or its agent. Authorities should be consulted when services are contained within lot boundaries as building restrictions may apply. All retaining walls and associated easements are shown exaggerated for clarity.

MNG.Ref: 101636lip-039b Date: 23/09/2025

parcel.

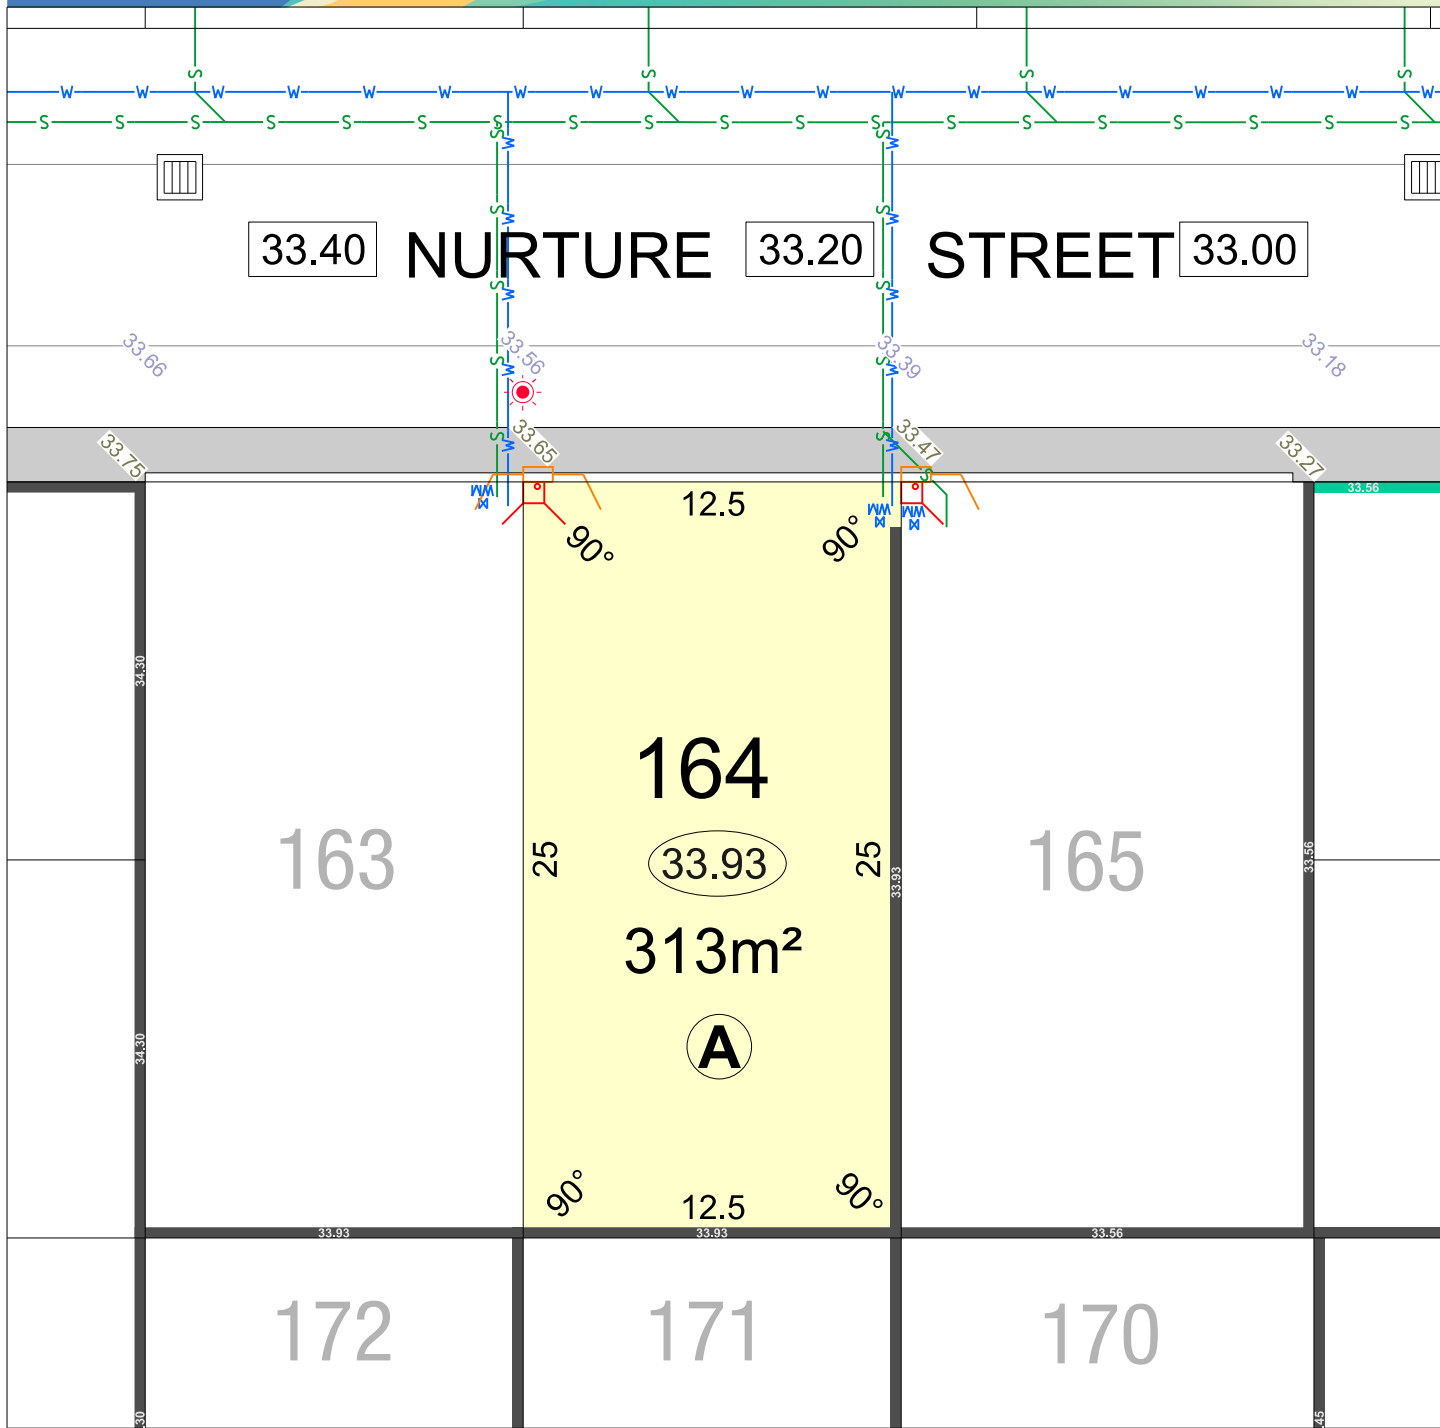

LEGEND

	WATER		POWER DOME MINI PILLAR		RETAINING WALL & HEIGHT		TOP OF KERB HEIGHT	ACOUSTIC ATTENUATION PACKAGE REQUIREMENT (FOR SINGLE STOREY CONSTRUCTION)
	WATER METER		POWER DOME UNIVERSAL PILLAR		REVERSE WALL & HEIGHT		SPOT LEVEL	
	WATER HYDRANT		TRANSFORMER SITE		DRAINAGE		PAD LEVEL	
	WATER VALVE		STREETLIGHTS		OPTICOMM CONNECTION		ROAD LEVEL	
	SEWER/ MANHOLE						ACCESS RESTRICTION	Ⓐ PACKAGE A
								Ⓑ PACKAGE B
								Ⓒ PACKAGE C
								Ⓓ SPECIALIST

STAGE 4




SCALE 1:250

Depicted information subject to approvals and survey.

All dimensions and areas are subject to survey. The particulars on this brochure are supplied for information only and shall not be taken as a representation in any respect on the part of the Vendor or its agent. Authorities should be consulted when services are contained within lot boundaries as building restrictions may apply. All retaining walls and associated easements are shown exaggerated for clarity.

MNG.Ref: 101636lp-039b Date: 23/09/2025


parcel.

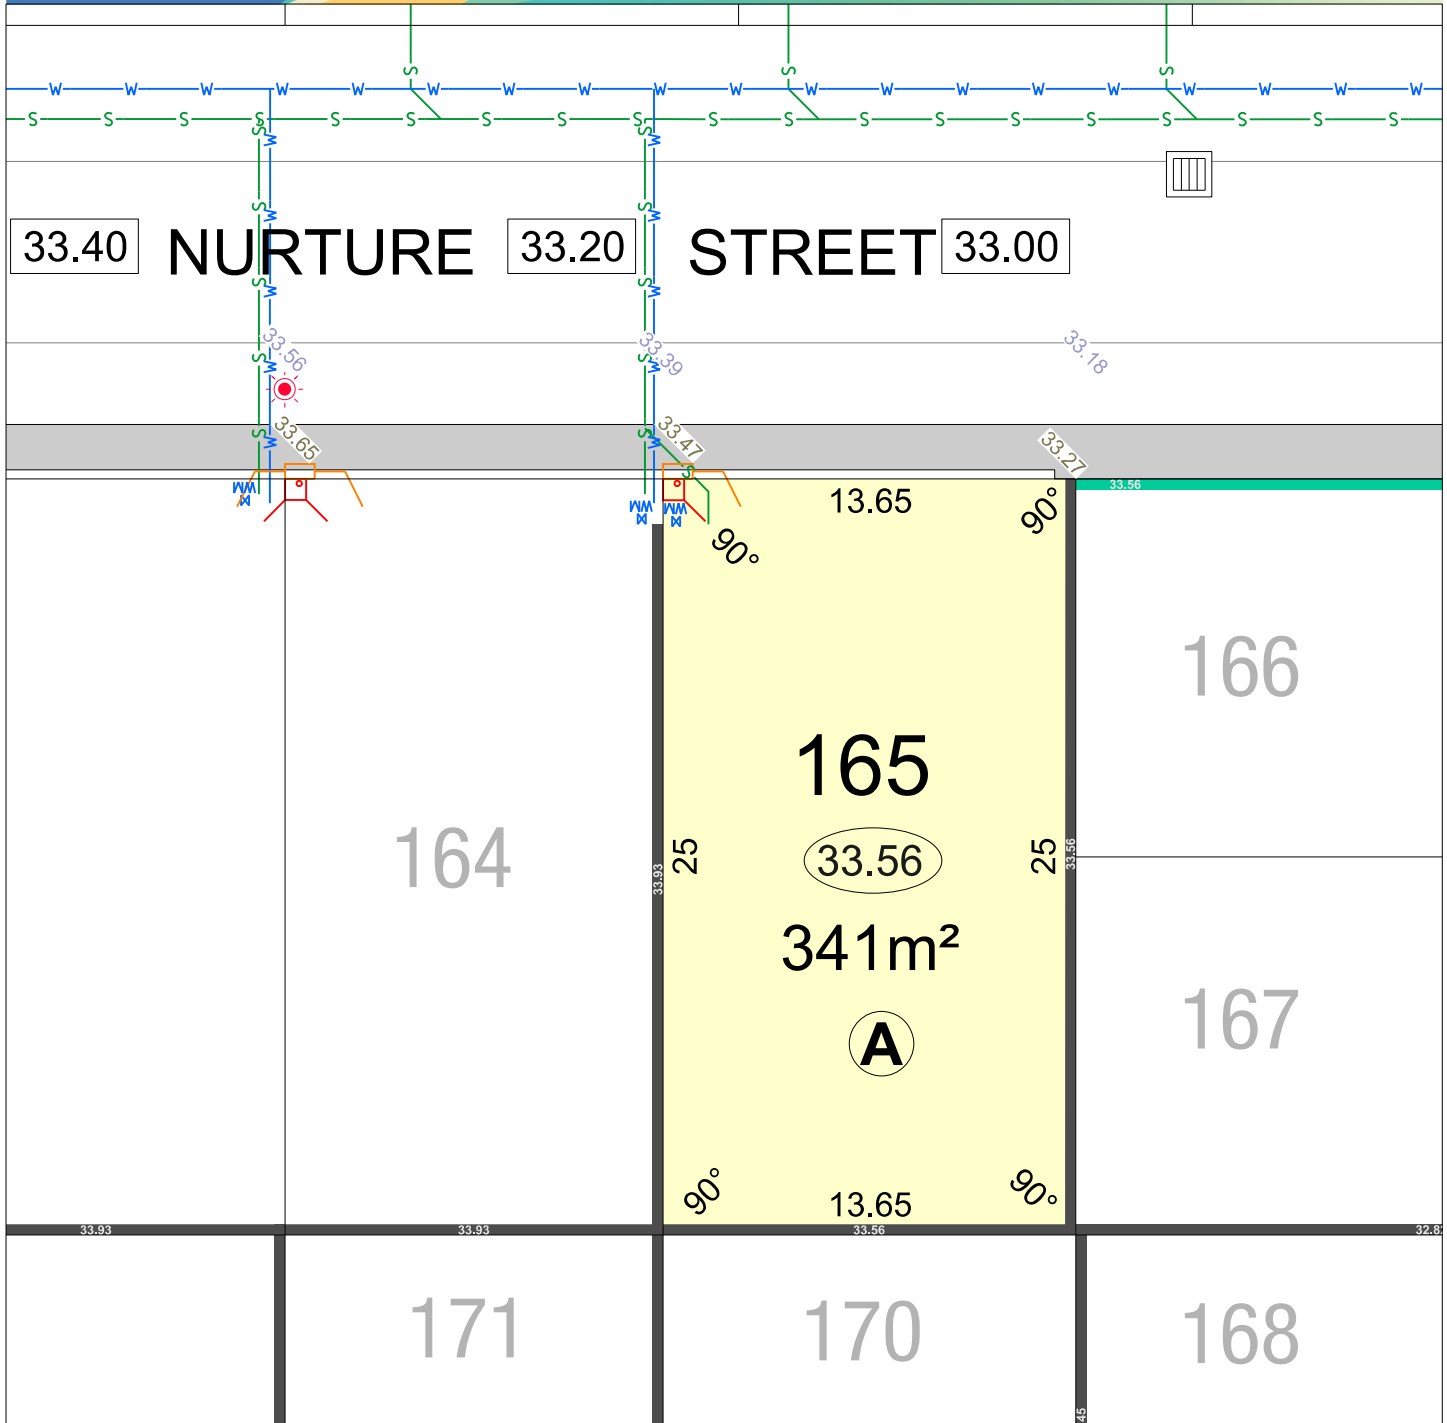

LEGEND

	WATER		POWER DOME MINI PILLAR		RETAINING WALL & HEIGHT		TOP OF KERB HEIGHT	ACOUSTIC ATTENUATION PACKAGE REQUIREMENT (FOR SINGLE STOREY CONSTRUCTION)
	WATER METER		POWER DOME UNIVERSAL PILLAR		REVERSE WALL & HEIGHT		SPOT LEVEL	
	WATER HYDRANT		TRANSFORMER SITE		DRAINAGE		PAD LEVEL	
	WATER VALVE		STREETLIGHTS		OPTICOMM CONNECTION		ROAD LEVEL	
	SEWER/ MANHOLE				ACCESS RESTRICTION			

STAGE 4

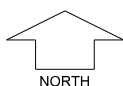


SCALE 1:250

Depicted information subject to approvals and survey.
All dimensions and areas are subject to survey. The particulars on this brochure are supplied for information only and shall not be taken as a representation in any respect on the part of the Vendor or its agent. Authorities should be consulted when services are contained within lot boundaries as building restrictions may apply. All retaining walls and associated easements are shown exaggerated for clarity.

MNG Ref: 101636lp-039b Date: 23/09/2025

parcel.

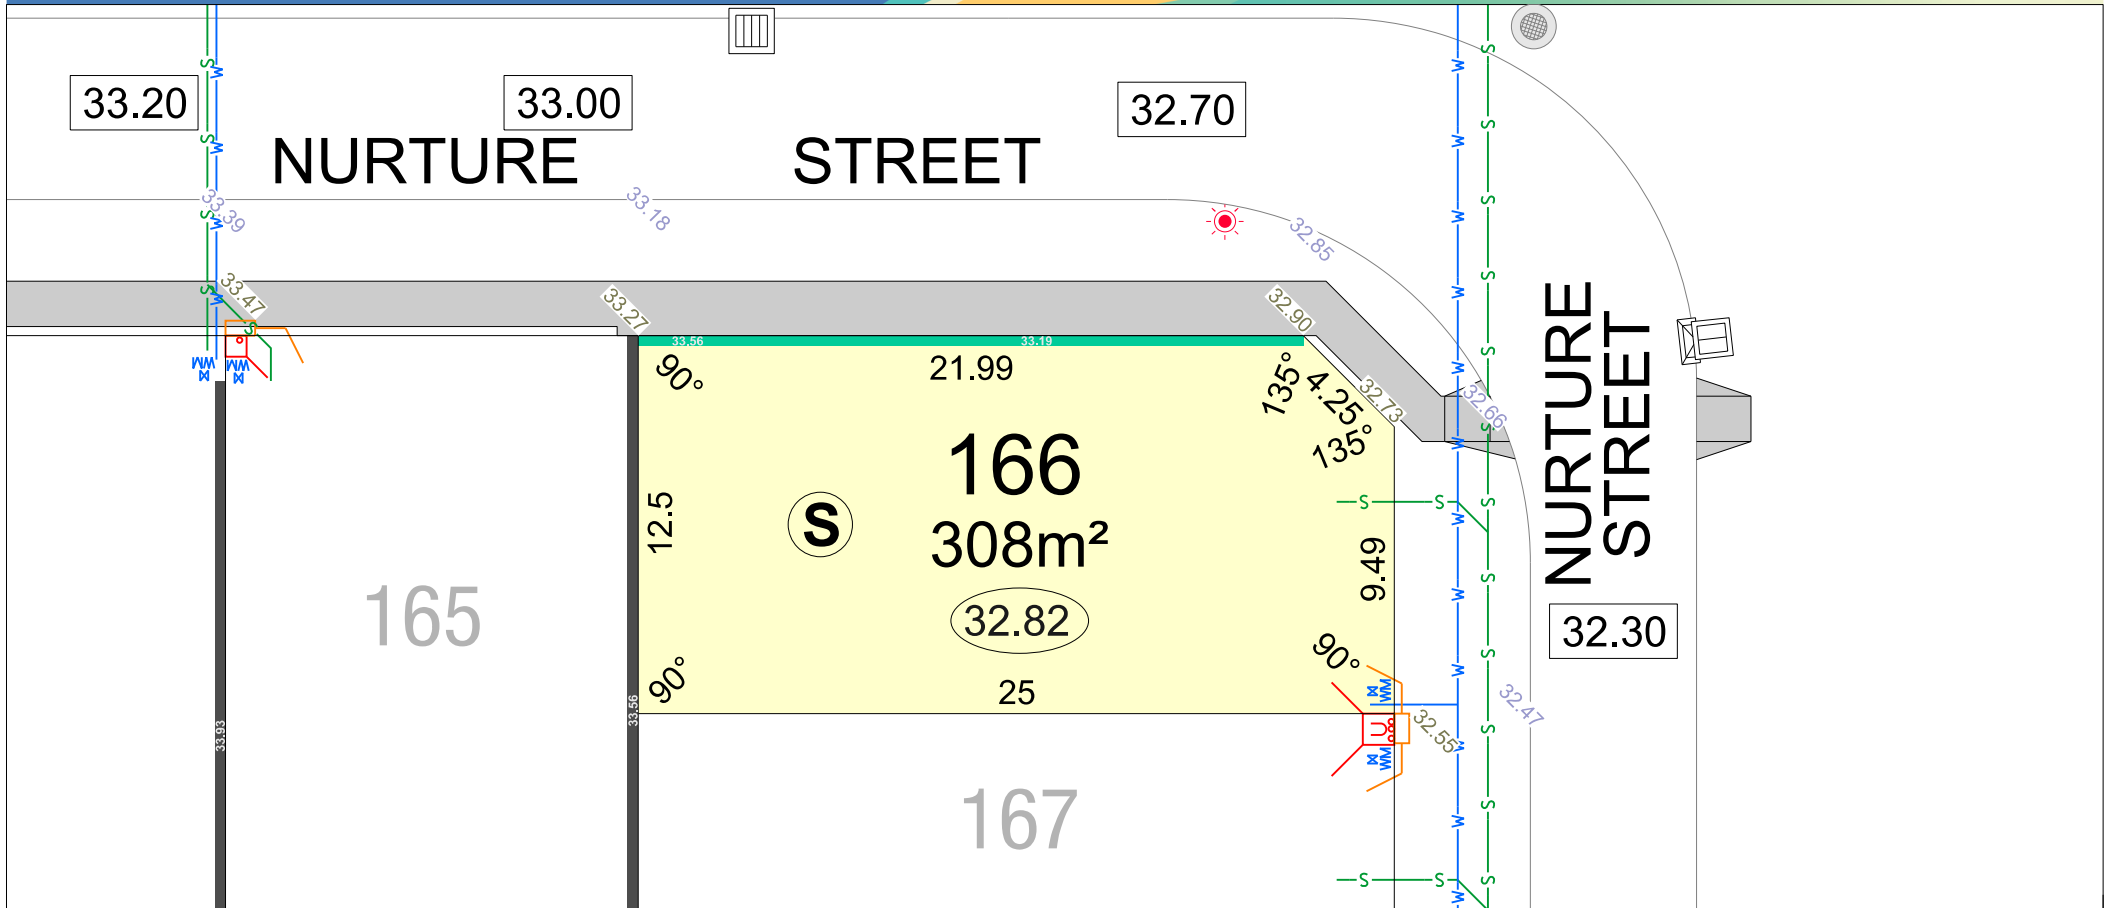

LEGEND

WATER	DRAINAGE	RETAINING WALL & HEIGHT	POWER DOME MINI PILLAR	OPTICOMM CONNECTION	TOP OF KERB HEIGHT	ACOUSTIC ATTENUATION PACKAGE REQUIREMENT (FOR SECOND STOREY CONSTRUCTION) (A) PACKAGE A (B) PACKAGE B (C) PACKAGE C (S) SPECIALIST
WATER METER	ACCESS RESTRICTION	REVERSE WALL & HEIGHT	POWER DOME UNIVERSAL PILLAR	SEWER/ MANHOLE	SPOT LEVEL	
WATER HYDRANT	WATER VALVE	STREETLIGHTS	TRANSFORMER SITE	ROAD LEVEL	PAD LEVEL	

STAGE 4




SCALE 1:250

Depicted Information subject to approvals and survey.

All dimensions and areas are subject to survey. The particulars on this brochure are supplied for Information only and shall not be taken as a representation in any respect on the part of the Vendor or its agent. Authorities should be consulted when services are contained within lot boundaries as building restrictions may apply. All retaining walls and associated easements are shown exaggerated for clarity.


parcel.

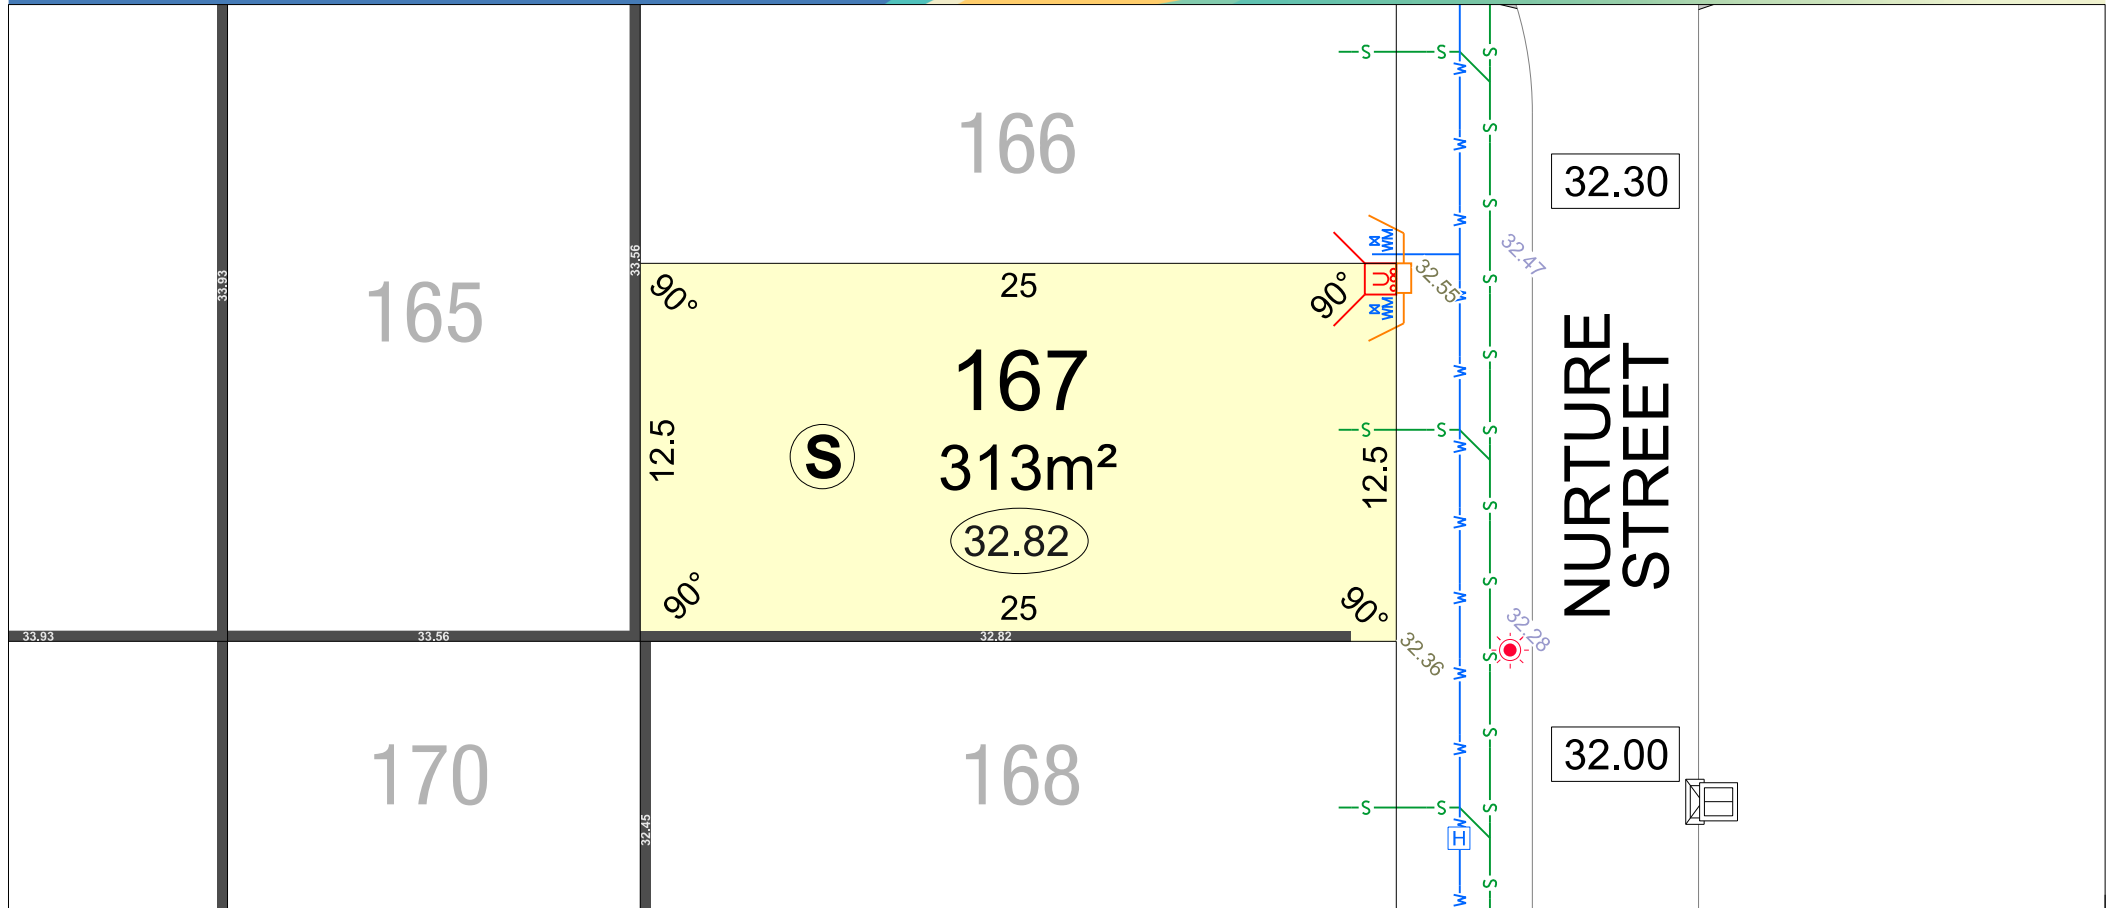

LEGEND

WATER	DRAINAGE	RETAINING WALL & HEIGHT	POWER DOME MINI PILLAR	OPTICOMM CONNECTION	TOP OF KERB HEIGHT	ACOUSTIC ATTENUATION PACKAGE REQUIREMENT (FOR SECOND STOREY CONSTRUCTION)
WATER METER	ACCESS RESTRICTION	REVERSE WALL & HEIGHT	POWER DOME UNIVERSAL PILLAR	SEWER/ MANHOLE	SPOT LEVEL	
WATER HYDRANT	WATER VALVE	STREETLIGHTS	TRANSFORMER SITE	ROAD LEVEL	PAD LEVEL	

STAGE 4

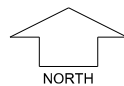


SCALE 1:250

Depicted Information subject to approvals and survey.


All dimensions and areas are subject to survey. The particulars on this brochure are supplied for Information only and shall not be taken as a representation in any respect on the part of the Vendor or its agent. Authorities should be consulted when services are contained within lot boundaries as building restrictions may apply. All retaining walls and associated easements are shown exaggerated for clarity.

parcel.

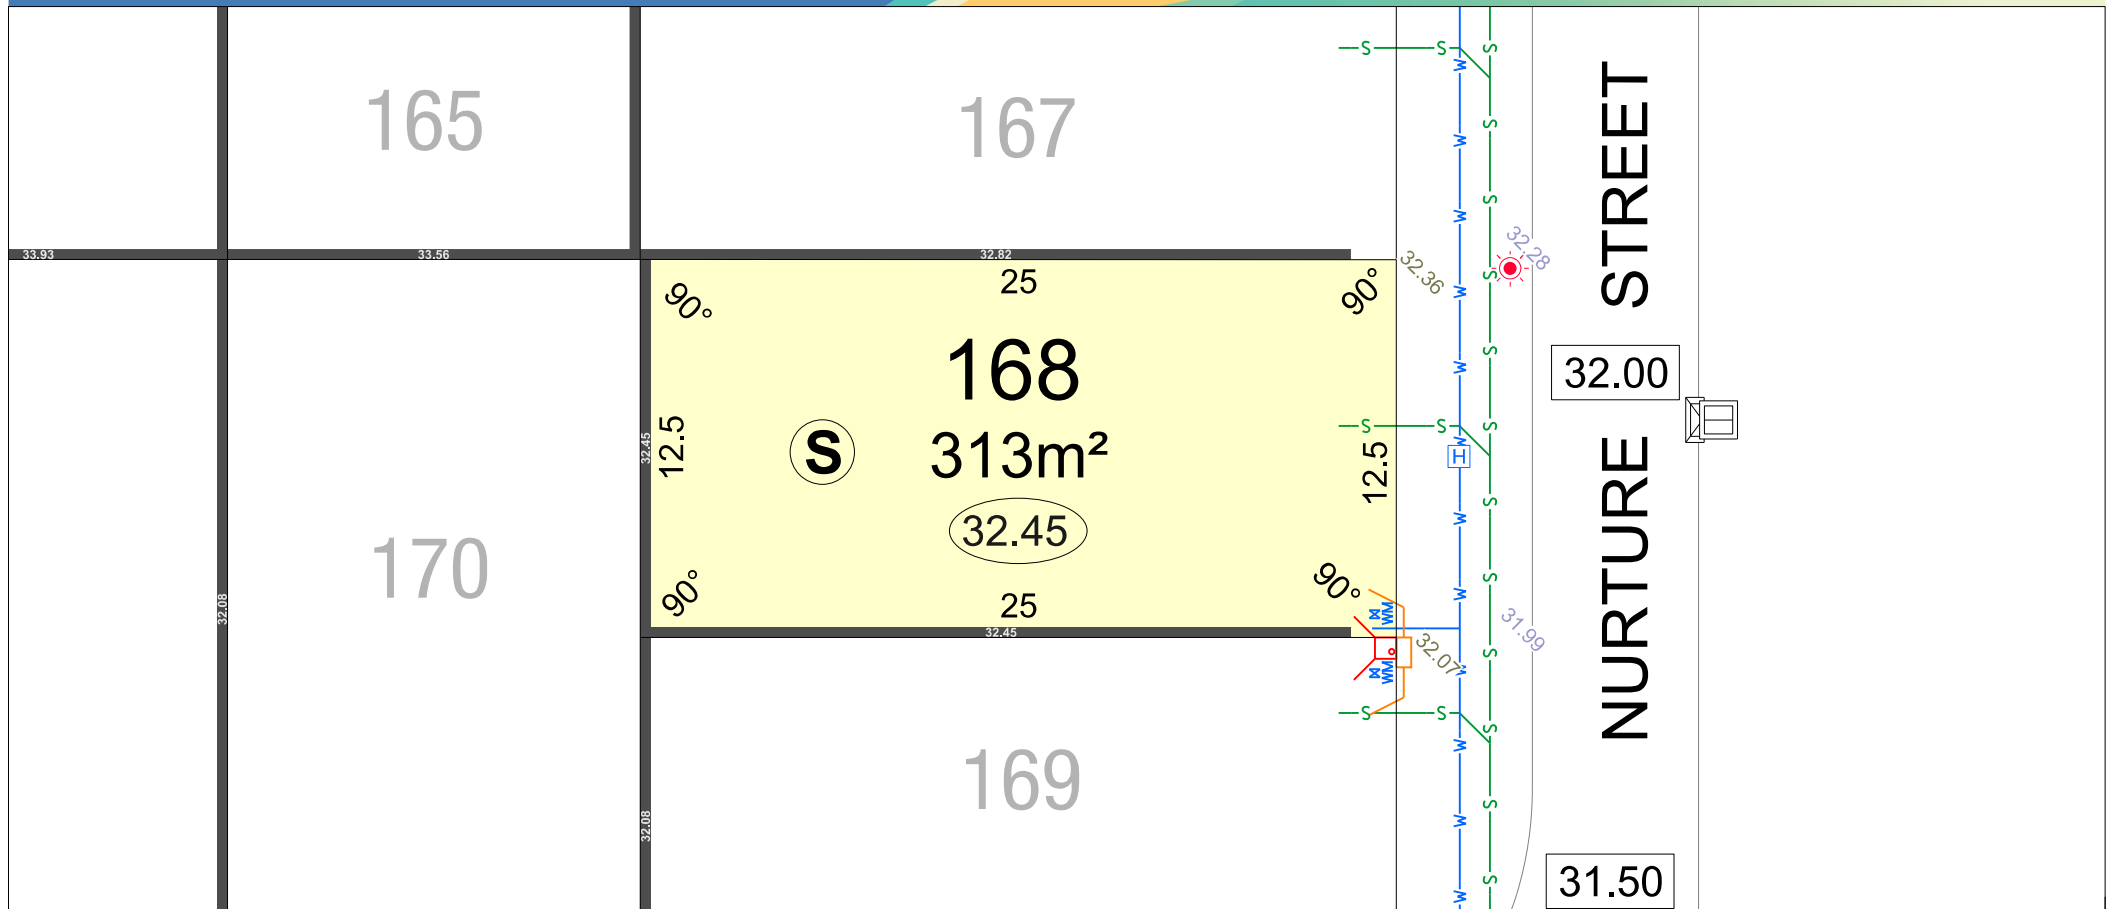

LEGEND									
	WATER		DRAINAGE		RETAINING WALL & HEIGHT		POWER DOME MINI PILLAR		OPTICOMM CONNECTION
	WATER METER		ACCESS RESTRICTION		REVERSE WALL & HEIGHT		POWER DOME UNIVERSAL PILLAR		SEWER/ MANHOLE
	WATER HYDRANT		WATER VALVE		STREETLIGHTS		TRANSFORMER SITE		ROAD LEVEL
									TOP OF KERB HEIGHT
									SPOT LEVEL
									PAD LEVEL
									ACOUSTIC ATTENUATION PACKAGE REQUIREMENT (FOR SECOND STOREY CONSTRUCTION)
									Ⓐ PACKAGE A
									Ⓑ PACKAGE B
									Ⓒ PACKAGE C
									Ⓓ SPECIALIST

STAGE 4

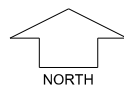


SCALE 1:250

Depicted Information subject to approvals and survey.

All dimensions and areas are subject to survey. The particulars on this brochure are supplied for Information only and shall not be taken as a representation in any respect on the part of the Vendor or its agent. Authorities should be consulted when services are contained within lot boundaries as building restrictions may apply. All retaining walls and associated easements are shown exaggerated for clarity.

parcel.

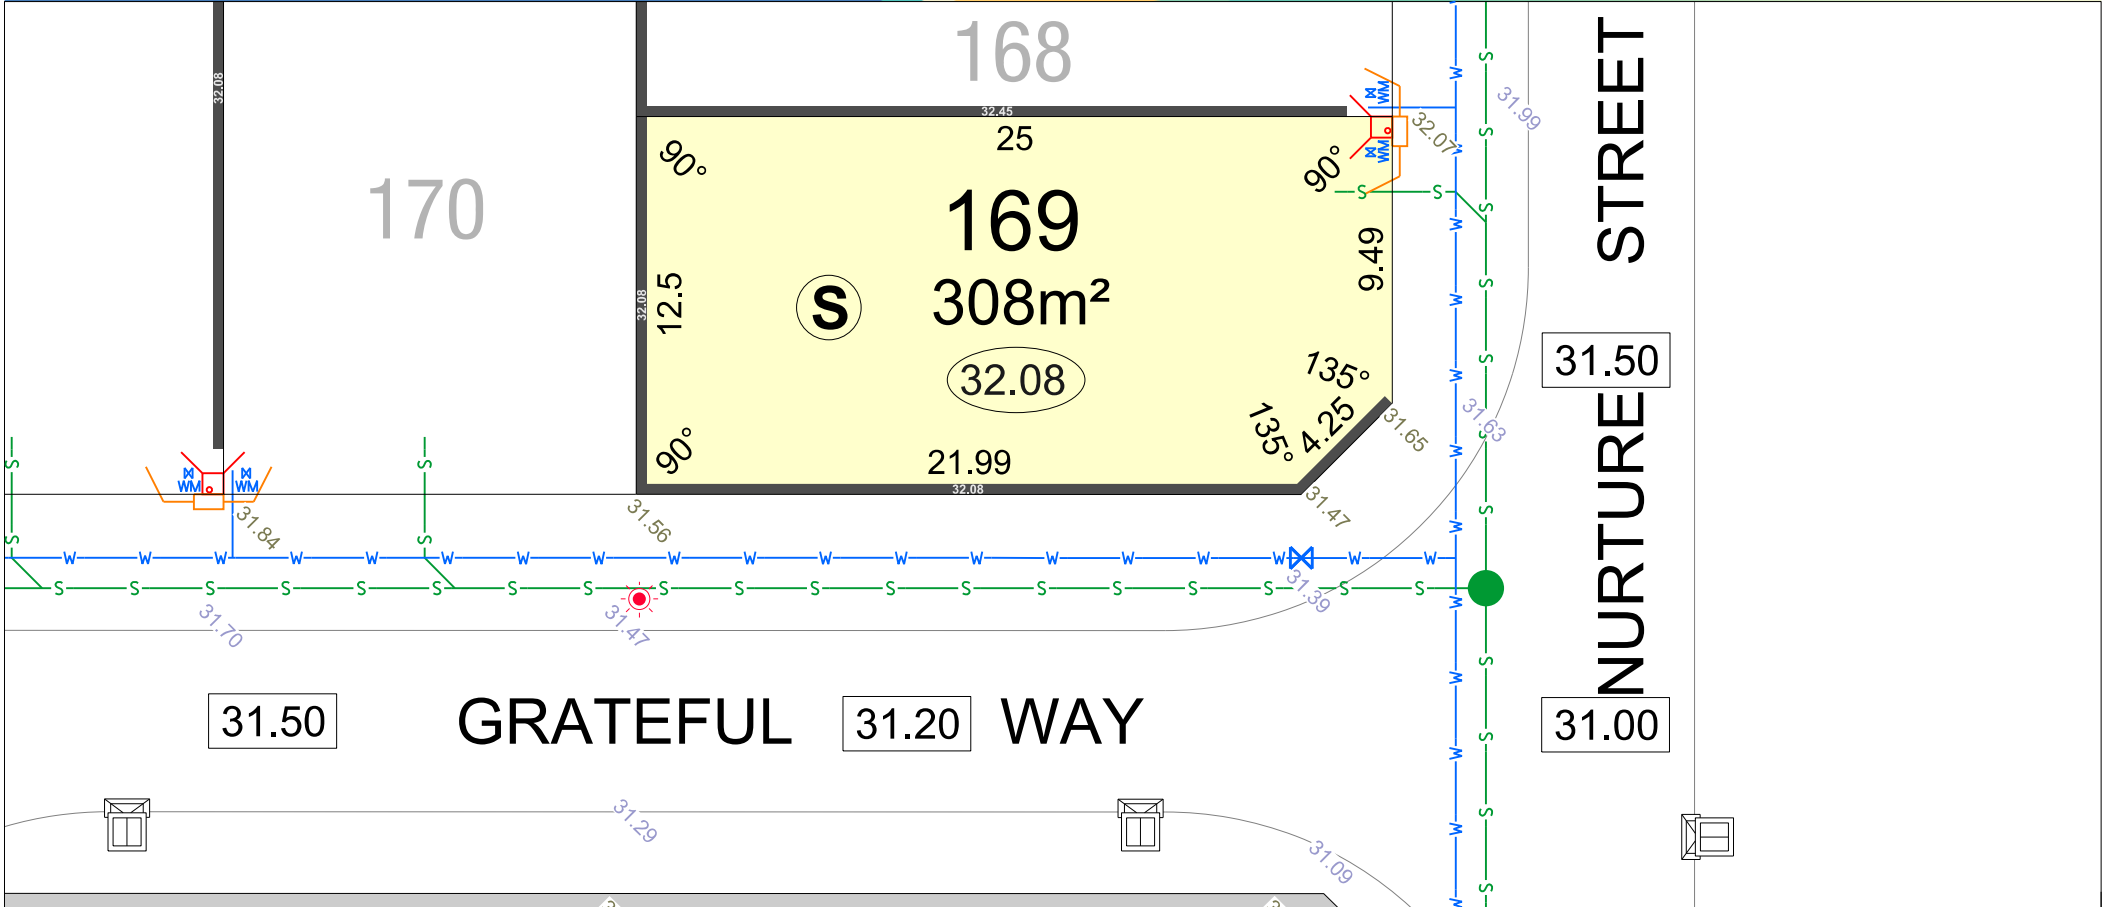


LEGEND												
	WATER		DRAINAGE	26.54	RETAINING WALL & HEIGHT		POWER DOME MINI PILLAR		OPTICOMM CONNECTION	24.99	TOP OF KERB HEIGHT	ACOUSTIC ATTENUATION PACKAGE REQUIREMENT (FOR SECOND STOREY CONSTRUCTION)
	WATER METER		ACCESS RESTRICTION	26.54	REVERSE WALL & HEIGHT		POWER DOME UNIVERSAL PILLAR		SEWER/ MANHOLE	26.16	SPOT LEVEL	
	WATER HYDRANT		WATER VALVE		STREETLIGHTS		TRANSFORMER SITE	25.40	ROAD LEVEL	26.38	PAD LEVEL	

Ⓐ PACKAGE A

Ⓑ PACKAGE B

Ⓒ PACKAGE C


Ⓢ SPECIALIST



Deplcted Information subject to approvals and survey.

All dimensions and areas are subject to survey. The particulars on this brochure are supplied for Information only and shall not be taken as a representation in any respect on the part of the Vendor or its agent. Authorities should be consulted when services are contained within lot boundaries as building restrictions may apply. All retaining walls and associated easements are shown exaggerated for clarity.


parcel.

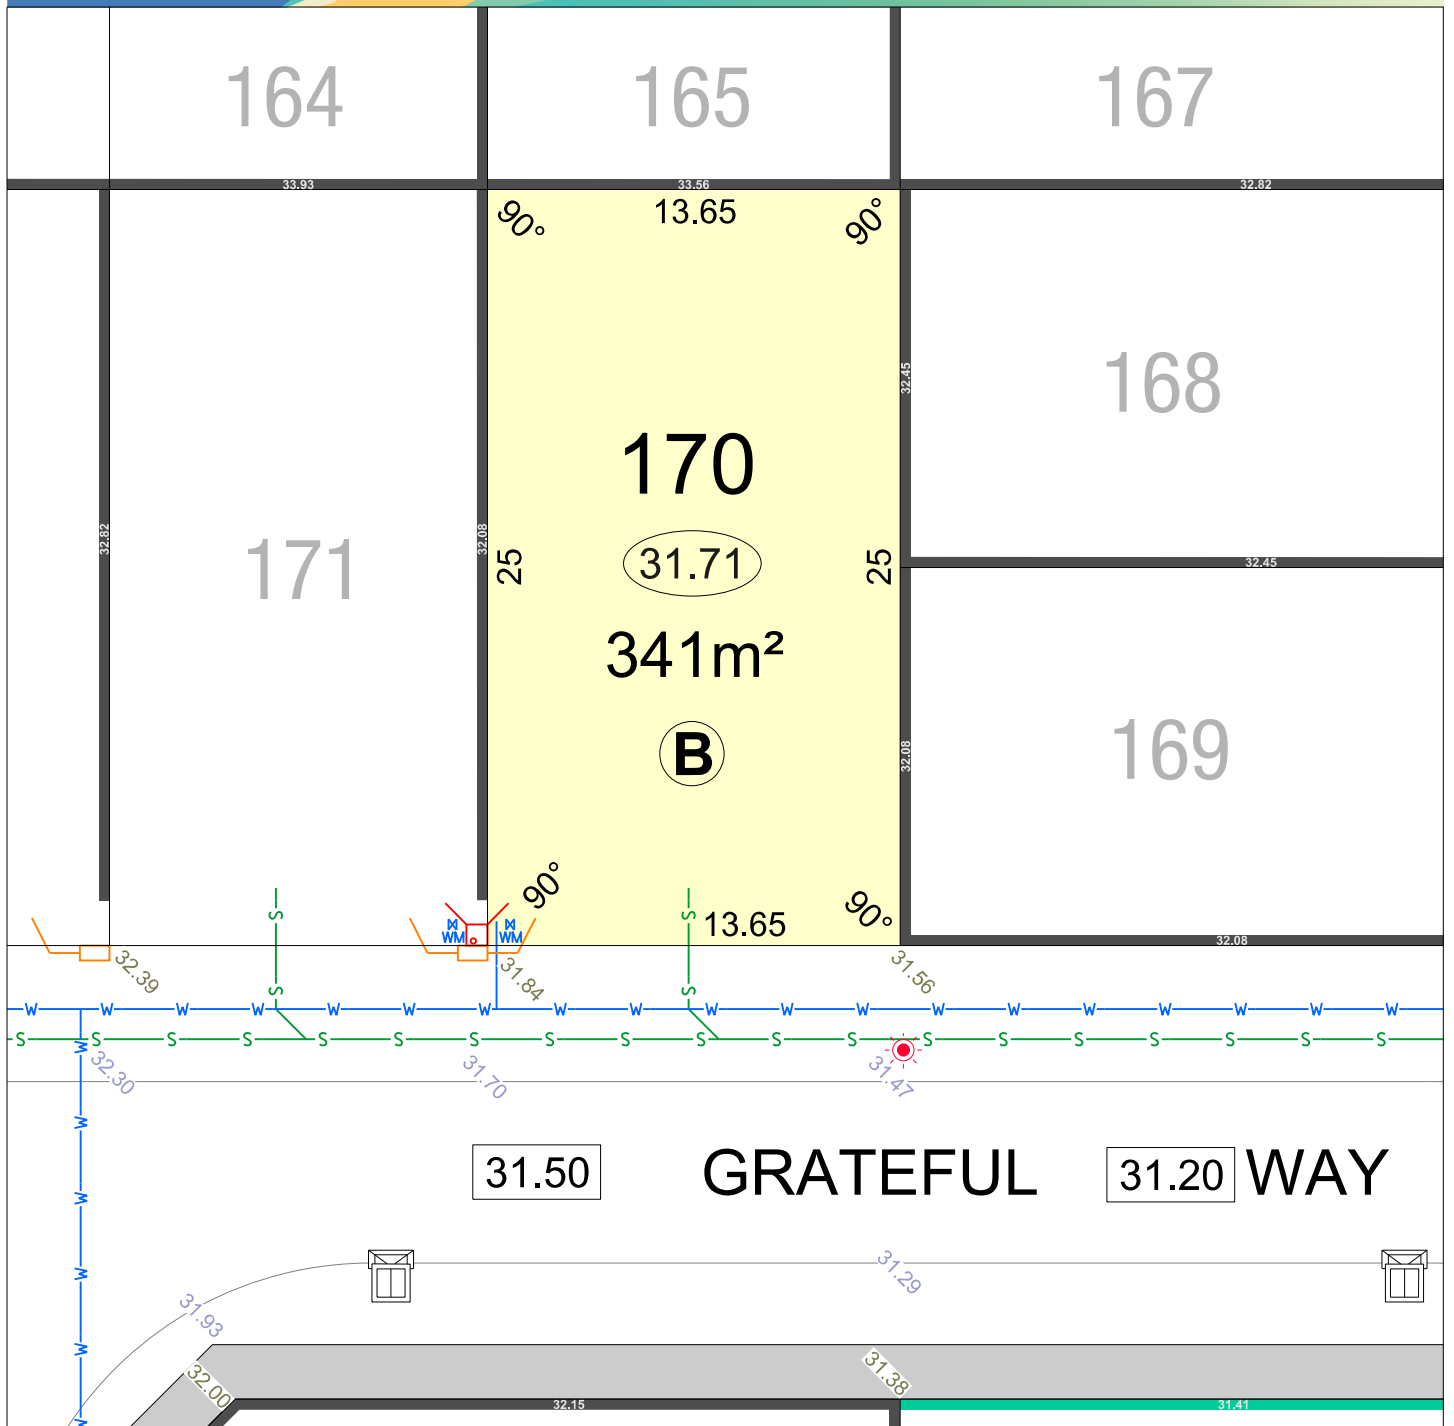

LEGEND

	WATER		POWER DOME MINI PILLAR		RETAINING WALL & HEIGHT		TOP OF KERB HEIGHT	ACOUSTIC ATTENUATION PACKAGE REQUIREMENT (FOR SINGLE STOREY CONSTRUCTION)
	WATER METER		POWER DOME UNIVERSAL PILLAR		REVERSE WALL & HEIGHT		SPOT LEVEL	
	WATER HYDRANT		TRANSFORMER SITE		DRAINAGE		PAD LEVEL	
	WATER VALVE		STREETLIGHTS		OPTICOMM CONNECTION		ROAD LEVEL	
	SEWER/ MANHOLE				ACCESS RESTRICTION			Ⓐ PACKAGE A Ⓑ PACKAGE B Ⓒ PACKAGE C Ⓓ SPECIALIST

STAGE 4

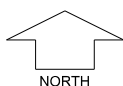


SCALE 1:250

Depicted information subject to approvals and survey.
 All dimensions and areas are subject to survey. The particulars on this brochure are supplied for information only and shall not be taken as a representation in any respect on the part of the Vendor or its agent. Authorities should be consulted when services are contained within lot boundaries as building restrictions may apply. All retaining walls and associated easements are shown exaggerated for clarity.

MNG Ref: 101636lp-039b Date: 23/09/2025

parcel.

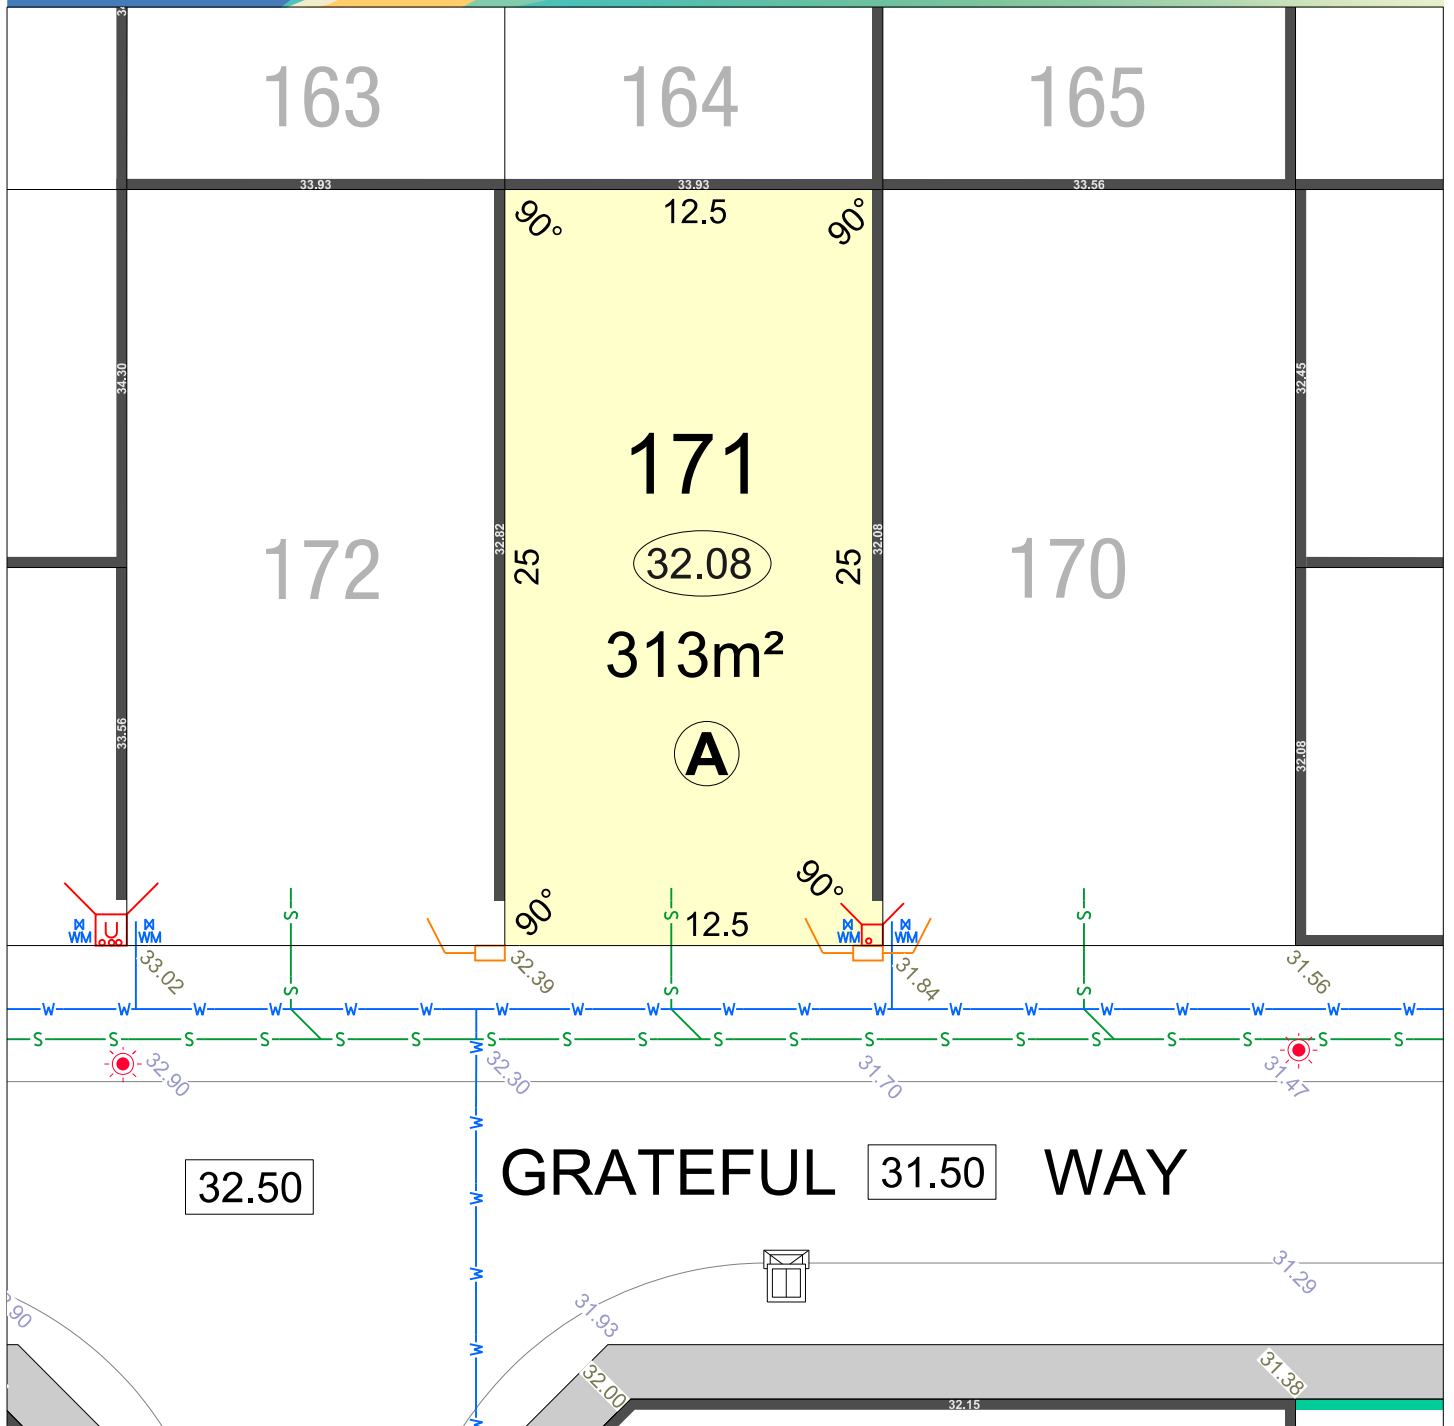

LEGEND

WATER	POWER DOME MINI PILLAR	26.54 RETAINING WALL & HEIGHT	26.80 TOP OF KERB HEIGHT	ACOUSTIC ATTENUATION PACKAGE REQUIREMENT (FOR SINGLE STOREY CONSTRUCTION)
WATER METER	POWER DOME UNIVERSAL PILLAR	26.54 REVERSE WALL & HEIGHT	26.16 SPOT LEVEL	
WATER HYDRANT	TRANSFORMER SITE	DRAINAGE	26.30 PAD LEVEL	
WATER VALVE	STREETLIGHTS	OPTICOMM CONNECTION	25.40 ROAD LEVEL	
SEWER/ MANHOLE			ACCESS RESTRICTION	A PACKAGE A B PACKAGE B C PACKAGE C S SPECIALIST

STAGE 4




SCALE 1:250

Depicted information subject to approvals and survey.
 All dimensions and areas are subject to survey. The particulars on this brochure are supplied for information only and shall not be taken as a representation in any respect on the part of the Vendor or its agent. Authorities should be consulted when services are contained within lot boundaries as building restrictions may apply. All retaining walls and associated easements are shown exaggerated for clarity.

MNG.Ref: 101636lp-039b Date: 23/09/2025

parcel.

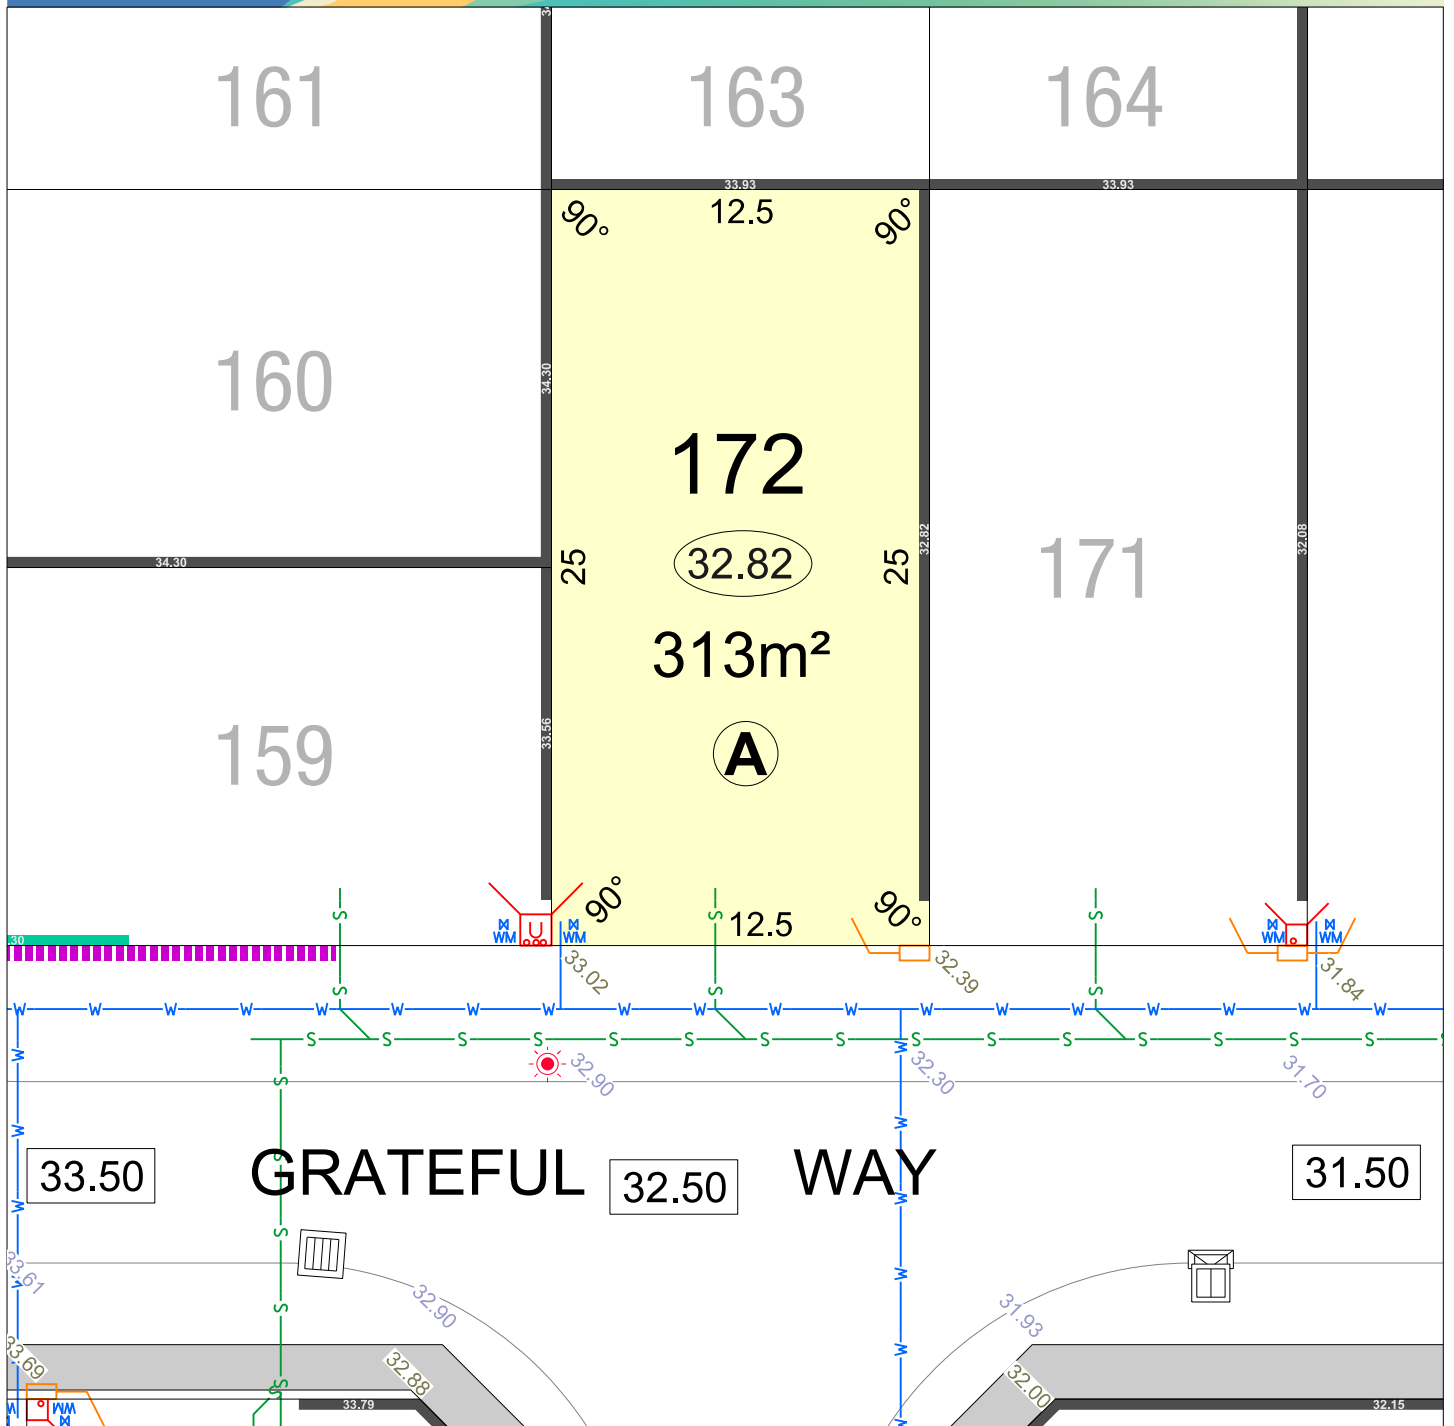

LEGEND

	WATER		POWER DOME MINI PILLAR		RETAINING WALL & HEIGHT		TOP OF KERB HEIGHT	ACOUSTIC ATTENUATION PACKAGE REQUIREMENT (FOR SINGLE STOREY CONSTRUCTION)
	WATER METER		POWER DOME UNIVERSAL PILLAR		REVERSE WALL & HEIGHT		SPOT LEVEL	
	WATER HYDRANT		TRANSFORMER SITE		DRAINAGE		PAD LEVEL	
	WATER VALVE		STREETLIGHTS		OPTICOMM CONNECTION		ROAD LEVEL	
	SEWER/ MANHOLE						ACCESS RESTRICTION	<p>Ⓐ PACKAGE A</p> <p>Ⓑ PACKAGE B</p> <p>Ⓒ PACKAGE C</p> <p>Ⓓ SPECIALIST</p>

STAGE 4



SCALE 1:250

Depicted information subject to approvals and survey.

All dimensions and areas are subject to survey. The particulars on this brochure are supplied for information only and shall not be taken as a representation in any respect on the part of the Vendor or its agent. Authorities should be consulted when services are contained within lot boundaries as building restrictions may apply. All retaining walls and associated easements are shown exaggerated for clarity.

MNG Ref: 101636lp-039b Date: 23/09/2025

parcel.