




- | | |
|---|--|
|  | DRAINAGE |
|  | SEWER/ MANHOLE |
|  | TRANSFORMER SITE |
|  | STREETLIGHT |
|  | POWER DOME
MINI PILLAR |
|  | POWER DOME
UNIVERSAL PILLAR |
|  | BELOW GROUND
SERVICE PIT |
|  | RETAINING WALL
& HEIGHT |
|  | REVERSE WALL & HEIGHT |
|  | BIN PAD |

- parcel.

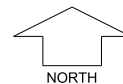

SCALE 1:1750

 **MNG** Ref: 101636lip-066b Date: 29/07/2026

ENCHANTMENT
CIRCUIT

33.70

33.80

174

34.27

25

173

34.27

303m²

21.99

186

33.90

33.70

NURTURE

33.50

STREET

LEGEND

	WATER
	WATER METER
	BELOW GROUND WATER CONNECTION
	WATER HYDRANT
	WATER VALVE
	SPOT LEVEL
	PAD LEVEL
	ROAD LEVEL

	DRAINAGE
	SEWER/ MANHOLE
	TRANSFORMER SITE
	STREETLIGHT
	TOP OF KERB HEIGHT
	POWER DOME MINI PILLAR
	POWER DOME UNIVERSAL PILLAR
	BELOW GROUND SERVICE PIT


	RETAINING WALL & HEIGHT
	REVERSE WALL & HEIGHT
	HOUSING AUTHORITY RETAINED
	ACCESS RESTRICTION
	OPTICOMM CONNECTION
	BUSHFIRE ATTACK LEVEL
	EMERGENCY ACCESS WAY

ACOUSTIC ATTENUATION
PACKAGE REQUIREMENT
(FOR SINGLE STOREY CONSTRUCTION)

- (A) PACKAGE A
- (B) PACKAGE B
- (C) PACKAGE C
- (S) SPECIALIST

SUGGESTED
GARAGE
LOCATION

BIN PAD

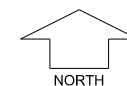


SCALE 1:250

parcel.

Depicted information subject to approvals and survey.
All dimensions and areas are subject to survey. The particulars on this brochure are supplied for information only and shall not be taken as a representation in any respect on the part of the Vendor or its agent. Authorities should be consulted when services are contained within lot boundaries as building restrictions may apply. All retaining walls and associated easements are shown exaggerated for clarity.



 26.54	RETAINING WALL & HEIGHT
 26.54	REVERSE WALL & HEIGHT
	HOUSING AUTHORITY RETAINED
	ACCESS RESTRICTION
	OPTICOMM CONNECTION
 BAL 12.5  BAL 19	BUSHFIRE ATTACK LEVEL
	EMERGENCY ACCESS WAY

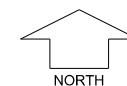 BIN PAD

SCALE 1:250

parcel.

Depicted information subject to approvals and survey. All dimensions and areas are subject to survey. The particulars on this brochure are supplied for Information only and shall not be taken as a representation in any respect on the part of the Vendor or its agent. Authorities should be consulted when services are contained within lot boundaries as building restrictions may apply. All retaining walls and associated easements are shown exaggerated for clarity.

33.80

ENCHANTMENT
CIRCUIT

33.70

176

34.27

177

34.27

175 188m²

34.27

174

34.27

186

33.90


LEGEND

- W WATER
- WM WATER METER
- BG WM BELOW GROUND WATER CONNECTION
- H WATER HYDRANT
- X WATER VALVE
- 26.16 SPOT LEVEL
- 26.32 PAD LEVEL
- 25.40 ROAD LEVEL

- DRAINAGE
- S SEWER/ MANHOLE
- TRANSFORMER SITE
- STREETLIGHT
- 24.99 TOP OF KERB HEIGHT
- POWER DOME MINI PILLAR
- POWER DOME UNIVERSAL PILLAR
- BELOW GROUND SERVICE PIT

- 26.54 RETAINING WALL & HEIGHT
- 26.54 REVERSE WALL & HEIGHT
- * HOUSING AUTHORITY RETAINED
- ACCESS RESTRICTION
- OPTICOMM CONNECTION
- BAL 12.5 BAL 19 BUSHFIRE ATTACK LEVEL
- EMERGENCY ACCESS WAY


- ACOUSTIC ATTENUATION PACKAGE REQUIREMENT (FOR SINGLE STOREY CONSTRUCTION)
- A PACKAGE A
- B PACKAGE B
- C PACKAGE C
- S SPECIALIST
- SUGGESTED GARAGE LOCATION
- BIN PAD

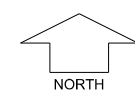

SCALE 1:250

parcel.

Depicted information subject to approvals and survey.
All dimensions and areas are subject to survey. The particulars on this brochure are supplied for information only and shall not be taken as a representation in any respect on the part of the Vendor or its agent. Authorities should be consulted when services are contained within lot boundaries as building restrictions may apply. All retaining walls and associated easements are shown exaggerated for clarity.

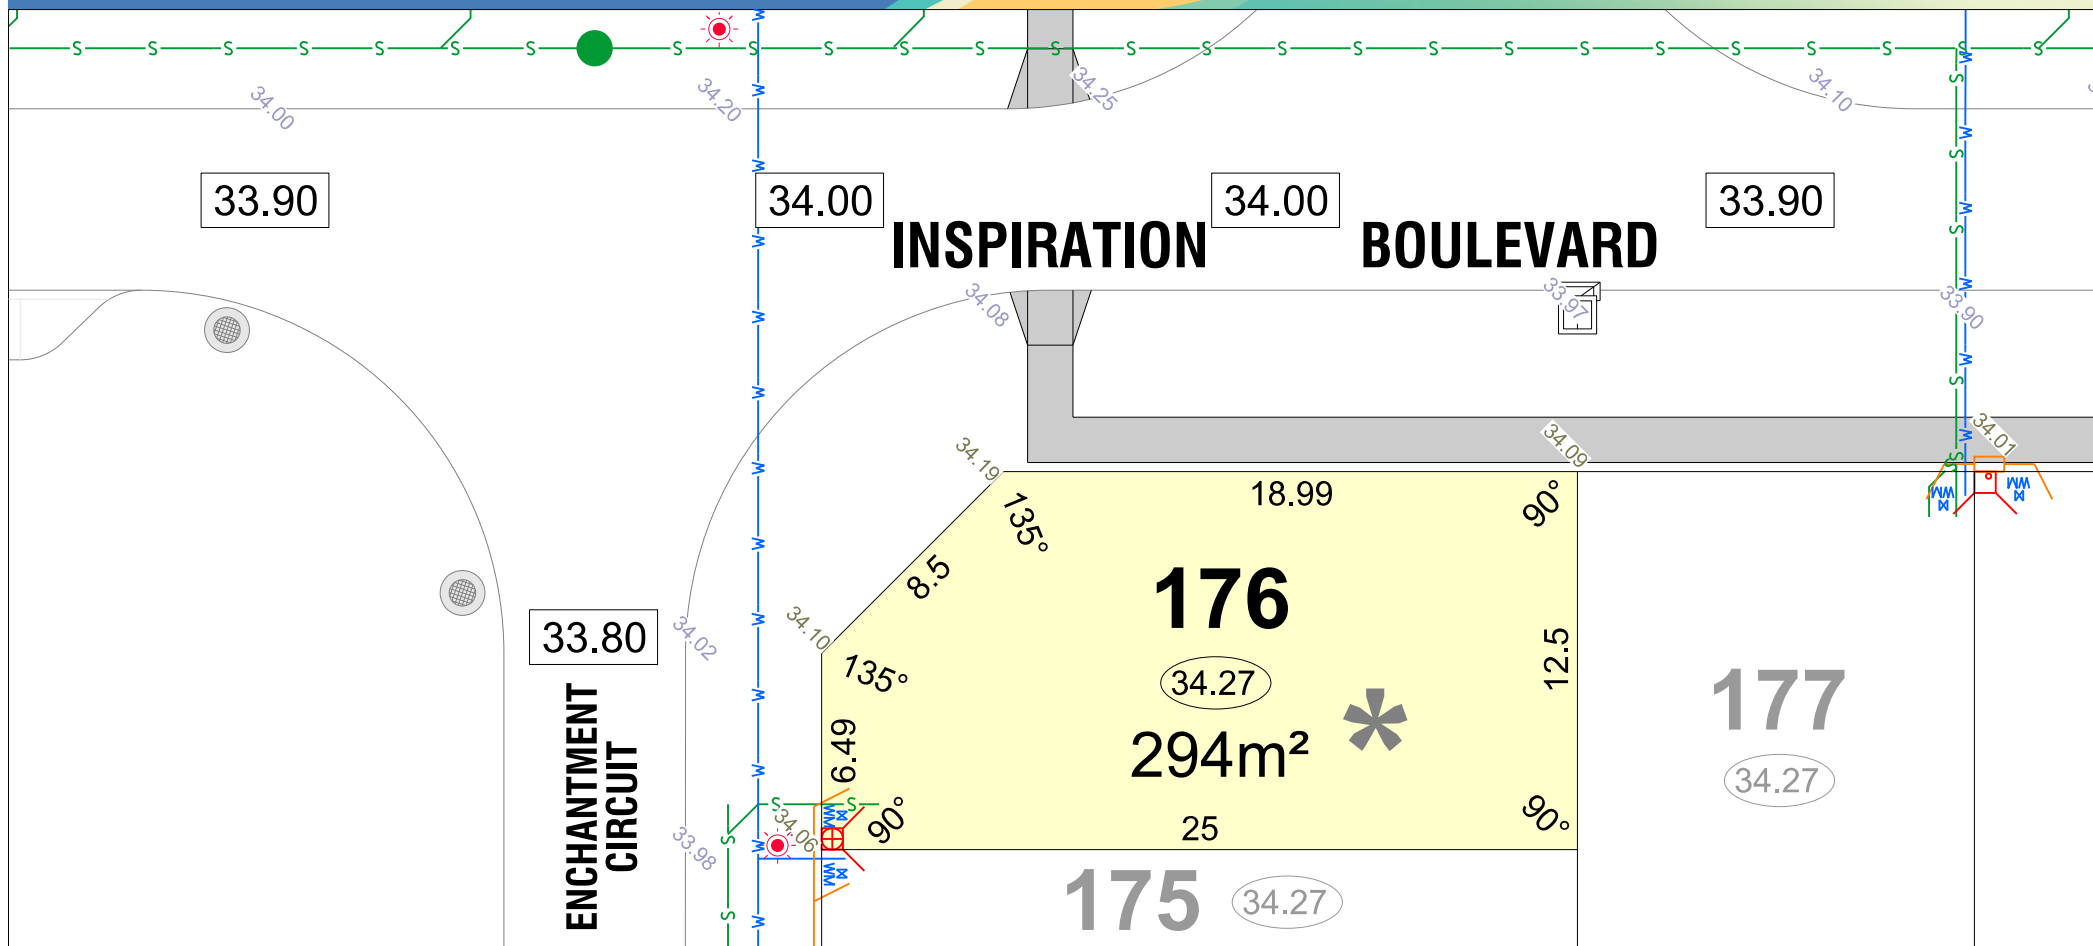

LEGEND

- WATER
- WATER METER
- BELOW GROUND WATER CONNECTION
- WATER HYDRANT
- WATER VALVE
- SPOT LEVEL
- PAD LEVEL
- ROAD LEVEL

- DRAINAGE
- SEWER/ MANHOLE
- TRANSFORMER SITE
- STREETLIGHT
- TOP OF KERB HEIGHT
- POWER DOME MINI PILLAR
- POWER DOME UNIVERSAL PILLAR
- BELOW GROUND SERVICE PIT


- RETAINING WALL & HEIGHT
- REVERSE WALL & HEIGHT
- HOUSING AUTHORITY RETAINED
- ACCESS RESTRICTION
- OPTICOMM CONNECTION
- BUSHFIRE ATTACK LEVEL
- EMERGENCY ACCESS WAY

ACOUSTIC ATTENUATION
PACKAGE REQUIREMENT
(FOR SINGLE STOREY CONSTRUCTION)

- PACKAGE A
- PACKAGE B
- PACKAGE C
- SPECIALIST

SUGGESTED
GARAGE
LOCATION


BIN PAD

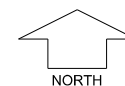

SCALE 1:250

parcel.

Depicted information subject to approvals and survey.
All dimensions and areas are subject to survey. The particulars on this brochure are supplied for information only and shall not be taken as a representation in any respect on the part of the Vendor or its agent. Authorities should be consulted when services are contained within lot boundaries as building restrictions may apply. All retaining walls and associated easements are shown exaggerated for clarity.

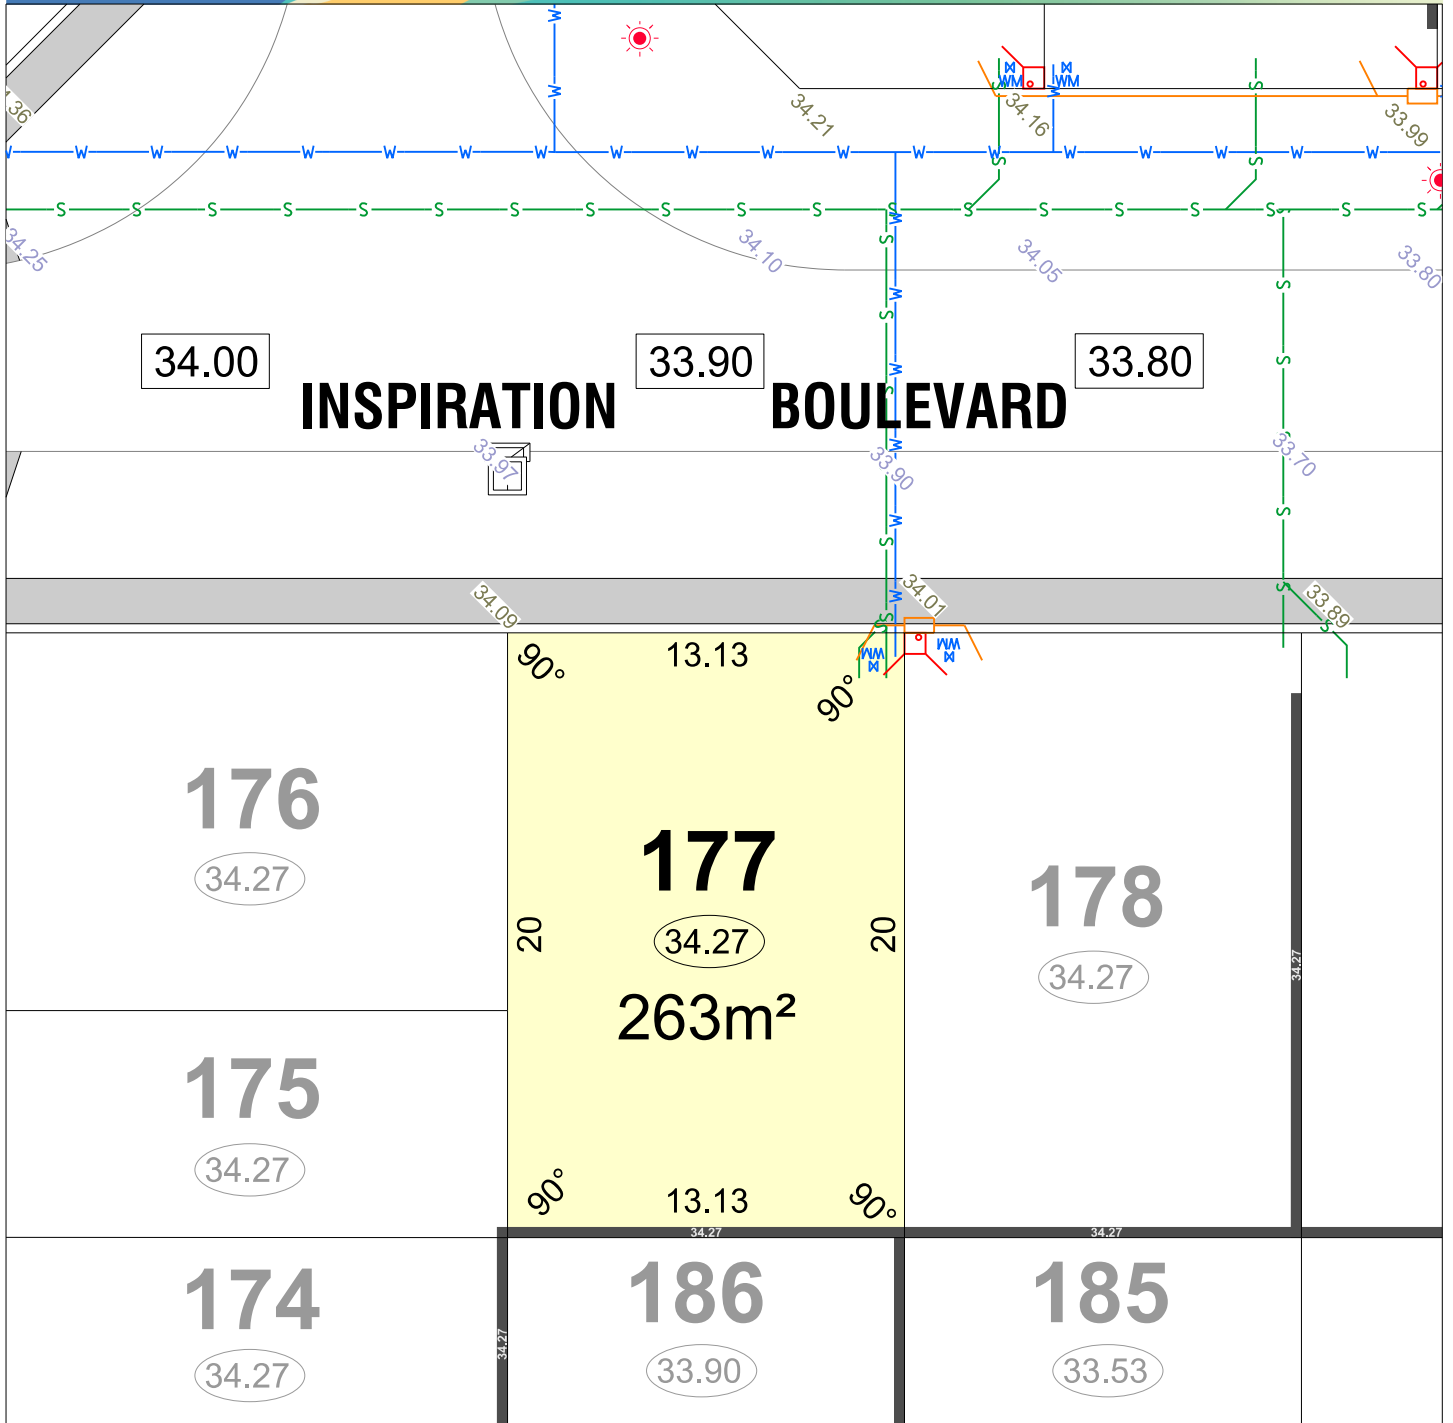


LEGEND

	WATER		DRAINAGE
	WATER METER		SEWER/ MANHOLE
	BELOW GROUND WATER CONNECTION		TRANSFORMER SITE
	WATER HYDRANT		STREETLIGHT
	WATER VALVE		POWER DOME MINI PILLAR
	TOP OF KERB HEIGHT		POWER DOME UNIVERSAL PILLAR
	SPOT LEVEL		BELOW GROUND SERVICE PIT
	PAD LEVEL		RETAINING WALL & HEIGHT
	ROAD LEVEL		REVERSE WALL & HEIGHT
	SUGGESTED GARAGE LOCATION		BIN PAD
	EMERGENCY ACCESS WAY		

	OPTICOMM CONNECTION
	BUSHFIRE ATTACK LEVEL
	BUSHFIRE ATTACK LEVEL
	HOUSING AUTHORITY RETAINED
	ACCESS RESTRICTION


ACOUSTIC ATTENUATION PACKAGE REQUIREMENT (FOR SINGLE STOREY CONSTRUCTION)

- (A) PACKAGE A
- (B) PACKAGE B
- (C) PACKAGE C
- (S) SPECIALIST

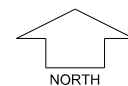

SCALE 1:250

Depicted information subject to approvals and survey.
All dimensions and areas are subject to survey. The particulars on this brochure are supplied for information only and shall not be taken as a representation in any respect on the part of the Vendor or its agent. Authorities should be consulted when services are contained within lot boundaries as building restrictions may apply. All retaining walls and associated easements are shown exaggerated for clarity.

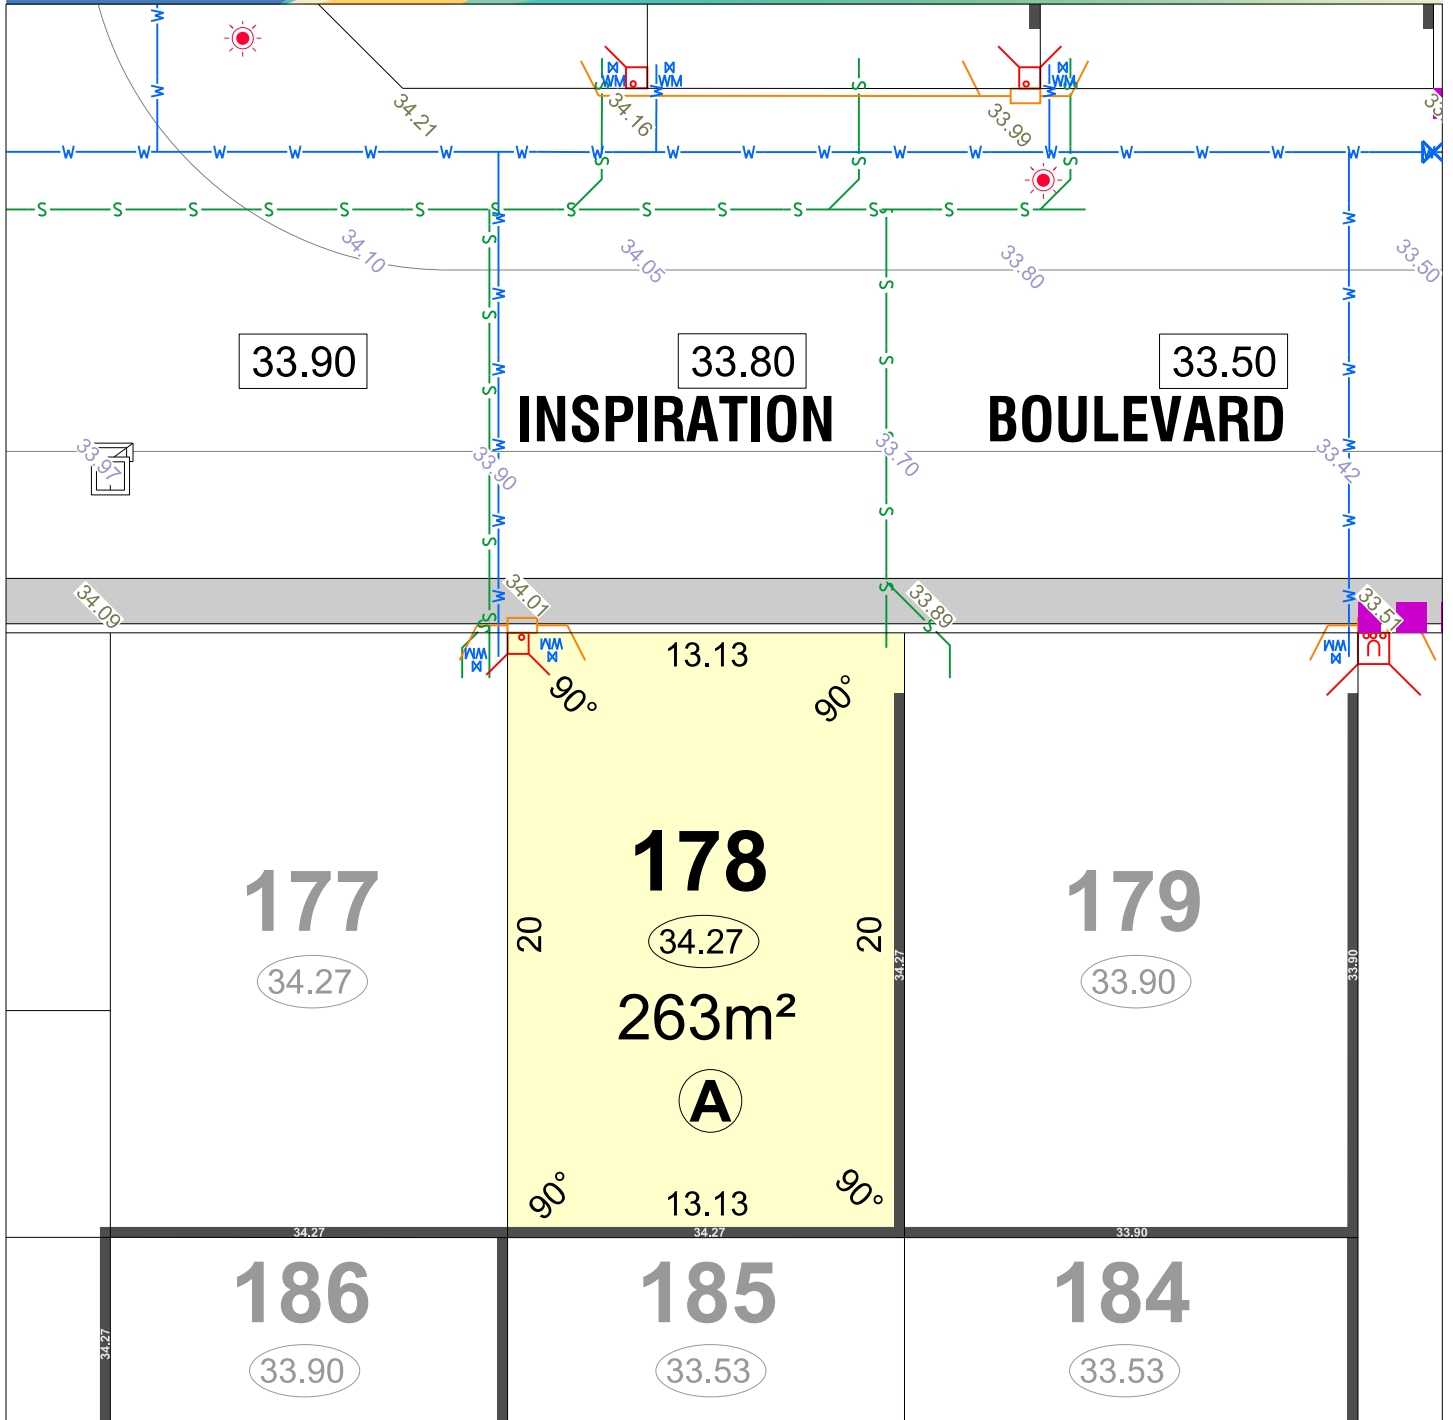


LEGEND

	WATER		DRAINAGE
	WATER METER		SEWER/ MANHOLE
	BELOW GROUND WATER CONNECTION		TRANSFORMER SITE
	WATER HYDRANT		STREETLIGHT
	WATER VALVE		POWER DOME MINI PILLAR
	TOP OF KERB HEIGHT		POWER DOME UNIVERSAL PILLAR
	SPOT LEVEL		BELOW GROUND SERVICE PIT
	PAD LEVEL		RETAINING WALL & HEIGHT
	ROAD LEVEL		REVERSE WALL & HEIGHT
	SUGGESTED GARAGE LOCATION		BIN PAD
	EMERGENCY ACCESS WAY		

	OPTICOMM CONNECTION
	BUSHFIRE ATTACK LEVEL
	HOUSING AUTHORITY RETAINED
	ACCESS RESTRICTION


ACOUSTIC ATTENUATION PACKAGE REQUIREMENT (FOR SINGLE STOREY CONSTRUCTION)

- (A) PACKAGE A
- (B) PACKAGE B
- (C) PACKAGE C
- (S) SPECIALIST

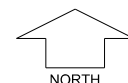

SCALE 1:250

Depicted information subject to approvals and survey.
All dimensions and areas are subject to survey. The particulars on this brochure are supplied for information only and shall not be taken as a representation in any respect on the part of the Vendor or its agent. Authorities should be consulted when services are contained within lot boundaries as building restrictions may apply. All retaining walls and associated easements are shown exaggerated for clarity.

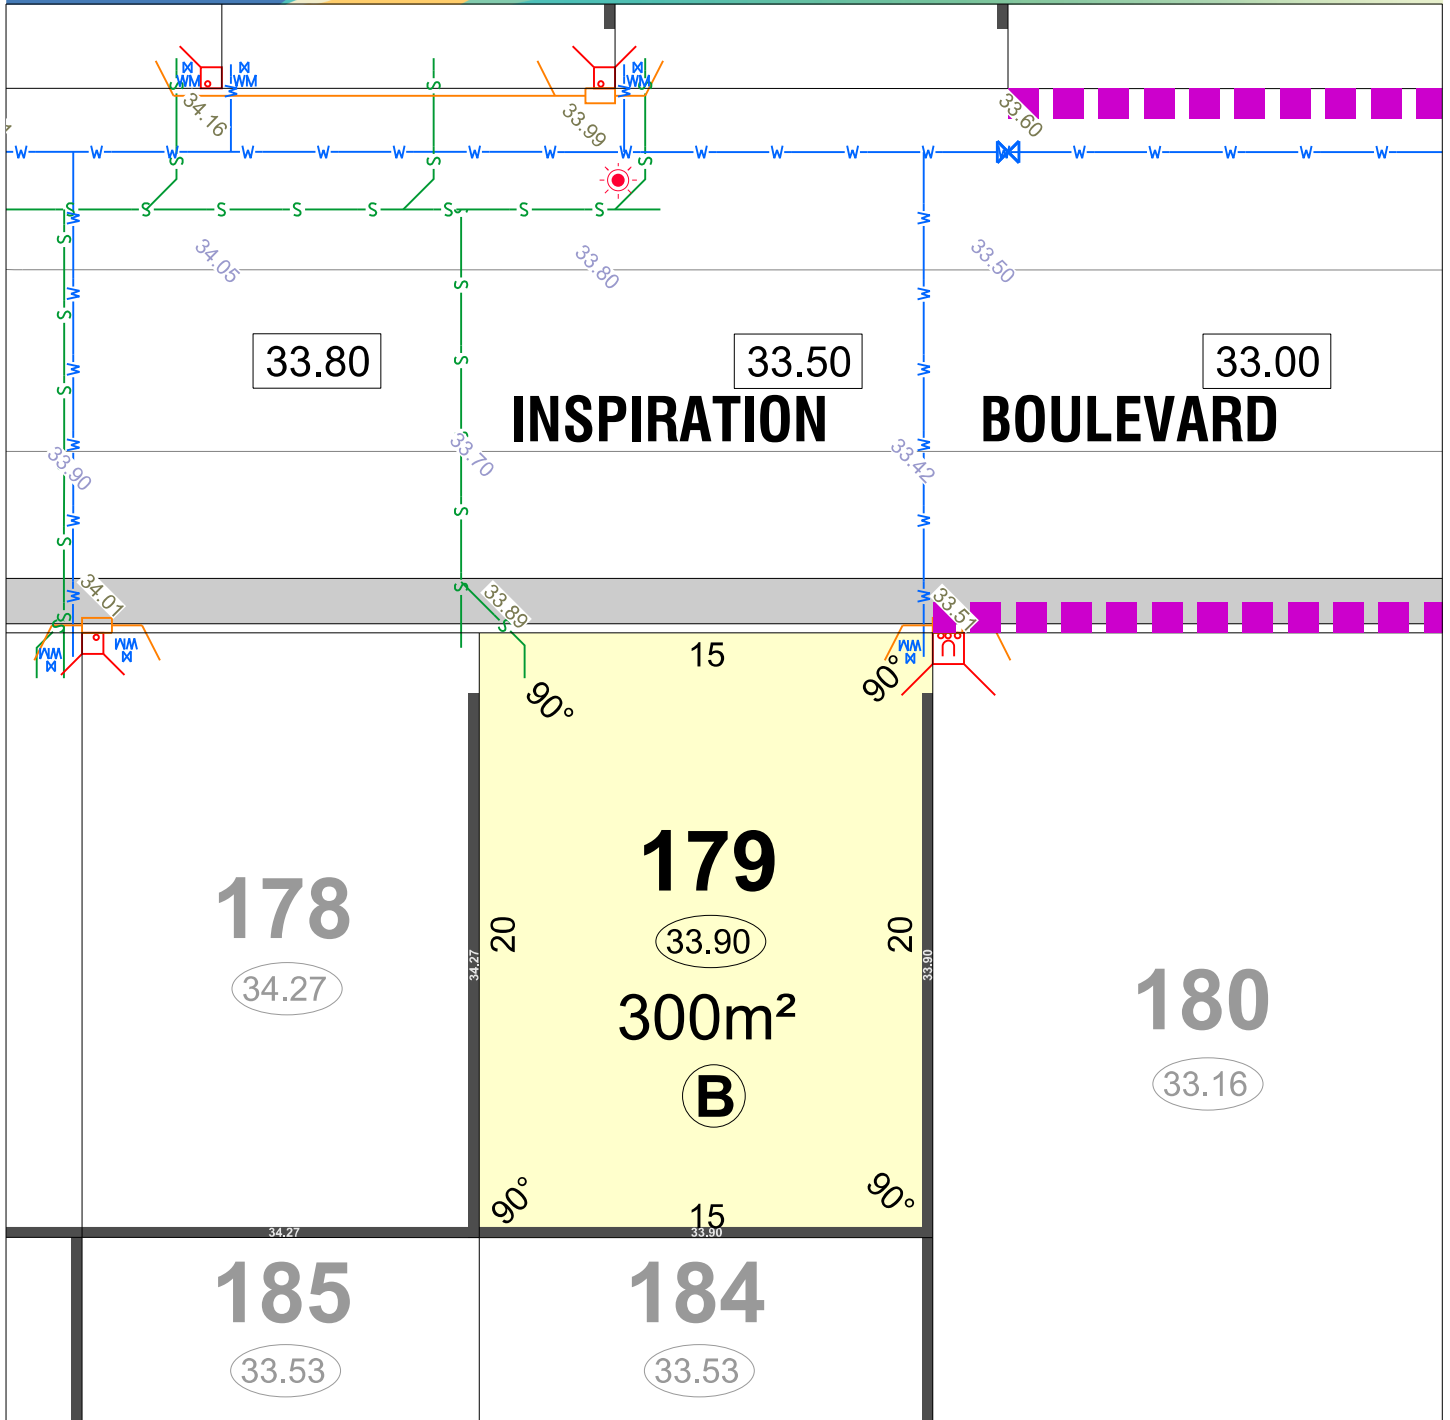


LEGEND

- WATER
- WATER METER
- BELOW GROUND WATER CONNECTION
- WATER HYDRANT
- WATER VALVE
- TOP OF KERB HEIGHT
- SPOT LEVEL
- PAD LEVEL
- ROAD LEVEL
- SUGGESTED GARAGE LOCATION
- EMERGENCY ACCESS WAY


- DRAINAGE
- SEWER/ MANHOLE
- TRANSFORMER SITE
- STREETLIGHT
- POWER DOME MINI PILLAR
- POWER DOME UNIVERSAL PILLAR
- BELOW GROUND SERVICE PIT
- RETAINING WALL & HEIGHT
- REVERSE WALL & HEIGHT
- BIN PAD

- OPTICOMM CONNECTION
- BAL 12.5
- BAL 19
- BUSHFIRE ATTACK LEVEL
- HOUSING AUTHORITY RETAINED
- ACCESS RESTRICTION
- ACOUSTIC ATTENUATION PACKAGE REQUIREMENT (FOR SINGLE STOREY CONSTRUCTION)
 - (A) PACKAGE A
 - (B) PACKAGE B
 - (C) PACKAGE C
 - (S) SPECIALIST

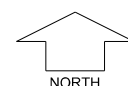

SCALE 1:250

Depicted information subject to approvals and survey.
 All dimensions and areas are subject to survey. The particulars on this brochure are supplied for information only and shall not be taken as a representation in any respect on the part of the Vendor or its agent. Authorities should be consulted when services are contained within lot boundaries as building restrictions may apply. All retaining walls and associated easements are shown exaggerated for clarity.

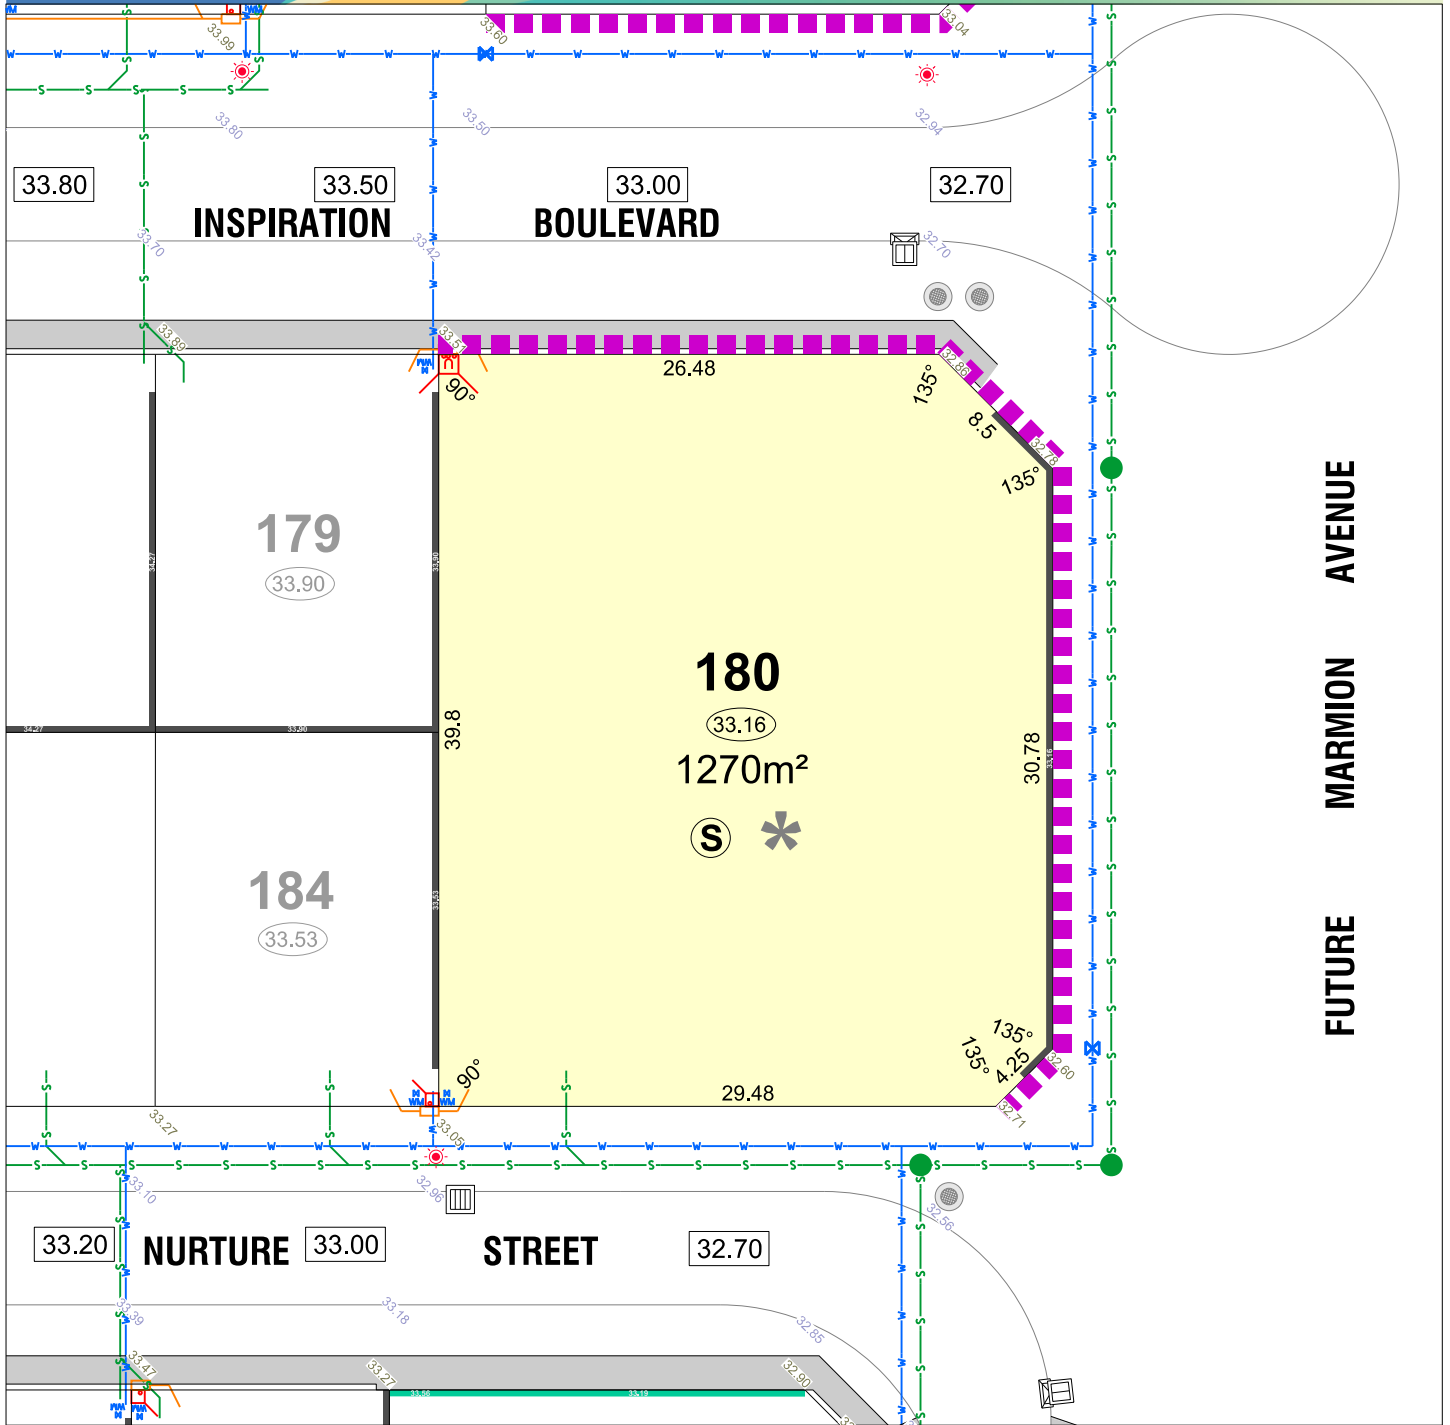

LEGEND

- WATER
- WATER METER
- BELOW GROUND WATER CONNECTION
- WATER HYDRANT
- WATER VALVE
- TOP OF KERB HEIGHT
- SPOT LEVEL
- PAD LEVEL
- ROAD LEVEL
- SUGGESTED GARAGE LOCATION
- EMERGENCY ACCESS WAY


- DRAINAGE
- SEWER/ MANHOLE
- TRANSFORMER SITE
- STREETLIGHT
- POWER DOME MINI PILLAR
- POWER DOME UNIVERSAL PILLAR
- BELOW GROUND SERVICE PIT
- RETAINING WALL & HEIGHT
- REVERSE WALL & HEIGHT
- BIN PAD

- OPTICOMM CONNECTION
- BUSHFIRE ATTACK LEVEL
- HOUSING AUTHORITY RETAINED
- ACCESS RESTRICTION

ACOUSTIC ATTENUATION PACKAGE REQUIREMENT (FOR SINGLE STOREY CONSTRUCTION)


- (A) PACKAGE A
- (B) PACKAGE B
- (C) PACKAGE C
- (S) SPECIALIST

parcel.

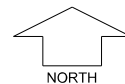

SCALE 1:400

Depicted information subject to approvals and survey. All dimensions and areas are subject to survey. The particulars on this brochure are supplied for information only and shall not be taken as a representation in any respect on the part of the Vendor or its agent. Authorities should be consulted when services are contained within lot boundaries as building restrictions may apply. All retaining walls and associated easements are shown exaggerated for clarity.

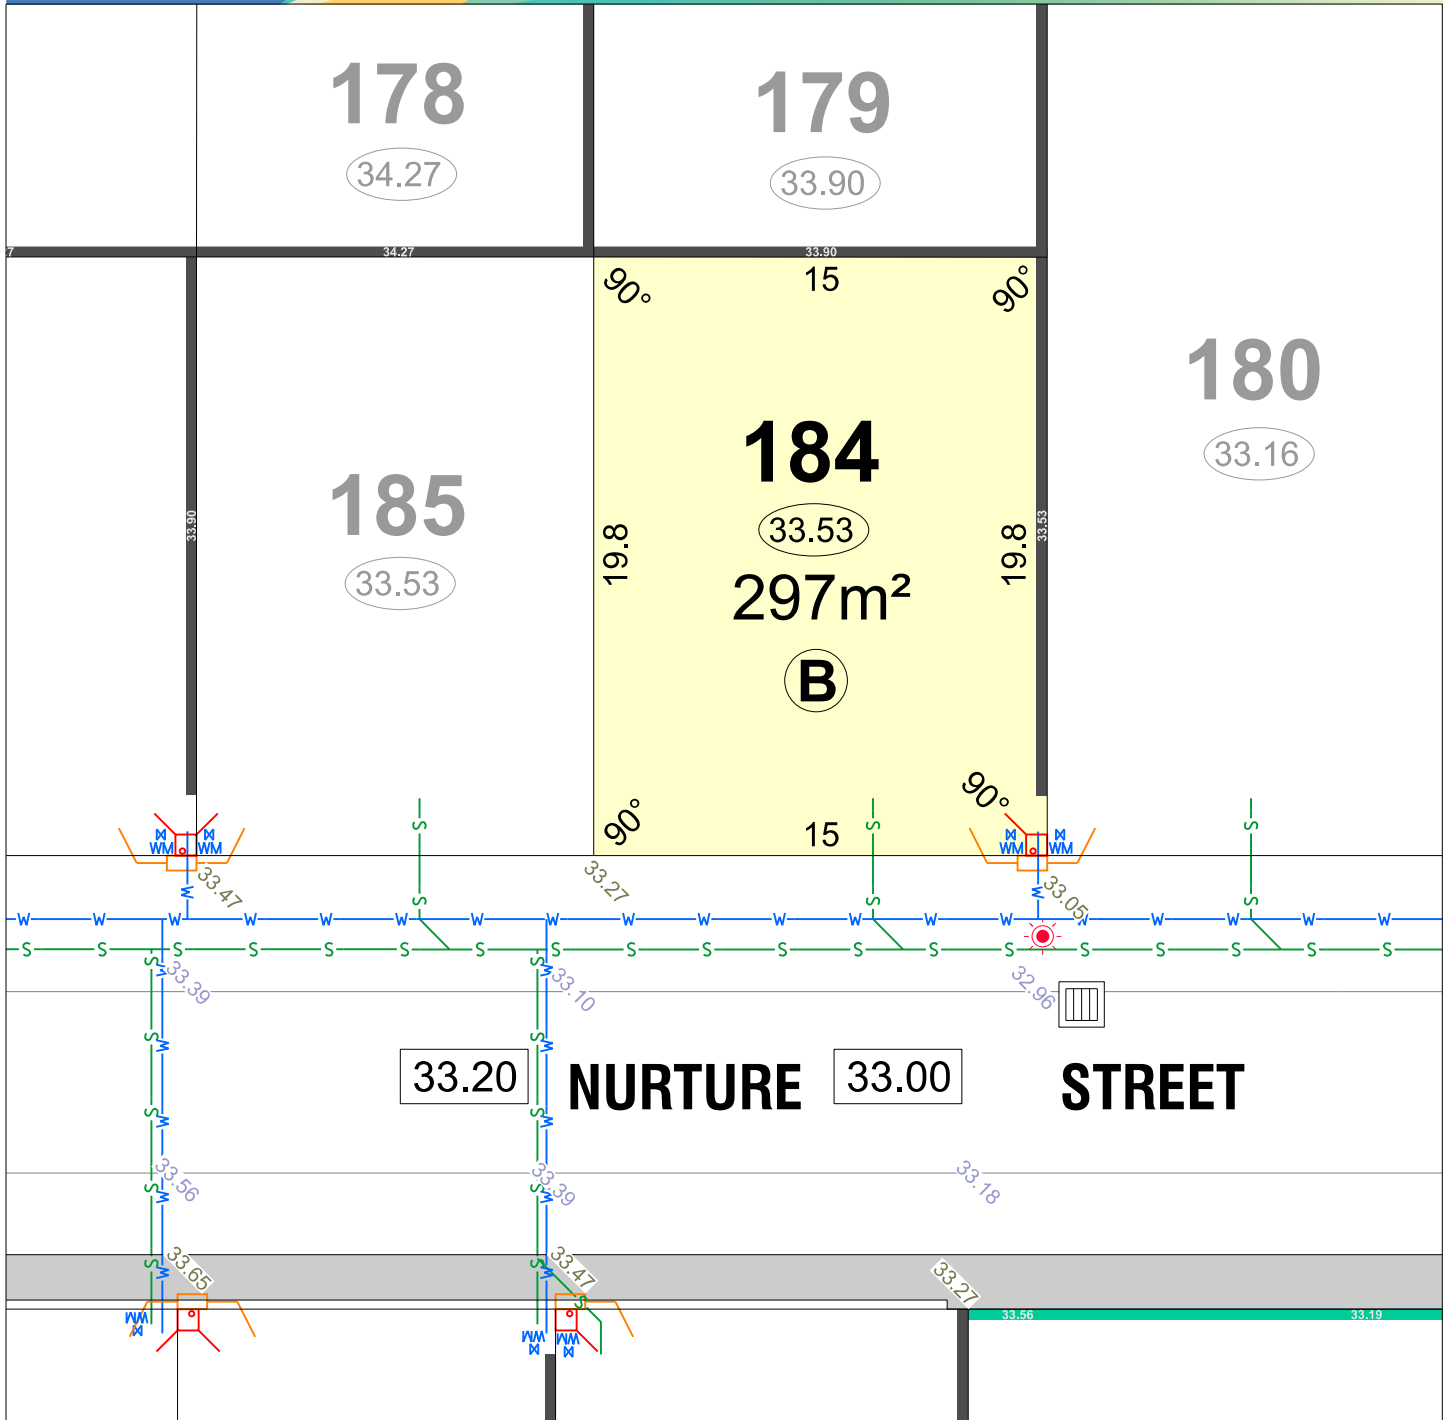

LEGEND


- W WATER
- WM WATER METER
- BC WM BELOW GROUND WATER CONNECTION
- H WATER HYDRANT
- V WATER VALVE
- 24.99 TOP OF KERB HEIGHT
- 26.16 SPOT LEVEL
- 26.32 PAD LEVEL
- 25.40 ROAD LEVEL
- SUGGESTED GARAGE LOCATION
- EMERGENCY ACCESS WAY

- DRAINAGE
- S SEWER/ MANHOLE
- TRANSFORMER SITE
- STREETLIGHT
- POWER DOME MINI PILLAR
- POWER DOME UNIVERSAL PILLAR
- BELOW GROUND SERVICE PIT
- 26.54 RETAINING WALL & HEIGHT
- 26.54 REVERSE WALL & HEIGHT
- BIN PAD

- OPTICOMM CONNECTION
- BAL 12.5 BAL 19 BUSHFIRE ATTACK LEVEL
- HOUSING AUTHORITY RETAINED
- ACCESS RESTRICTION
- ACOUSTIC ATTENUATION PACKAGE REQUIREMENT (FOR SINGLE STOREY CONSTRUCTION)
 - A PACKAGE A
 - B PACKAGE B
 - C PACKAGE C
 - S SPECIALIST



Depicted information subject to approvals and survey.
 All dimensions and areas are subject to survey. The particulars on this brochure are supplied for information only and shall not be taken as a representation in any respect on the part of the Vendor or its agent. Authorities should be consulted when services are contained within lot boundaries as building restrictions may apply. All retaining walls and associated easements are shown exaggerated for clarity.

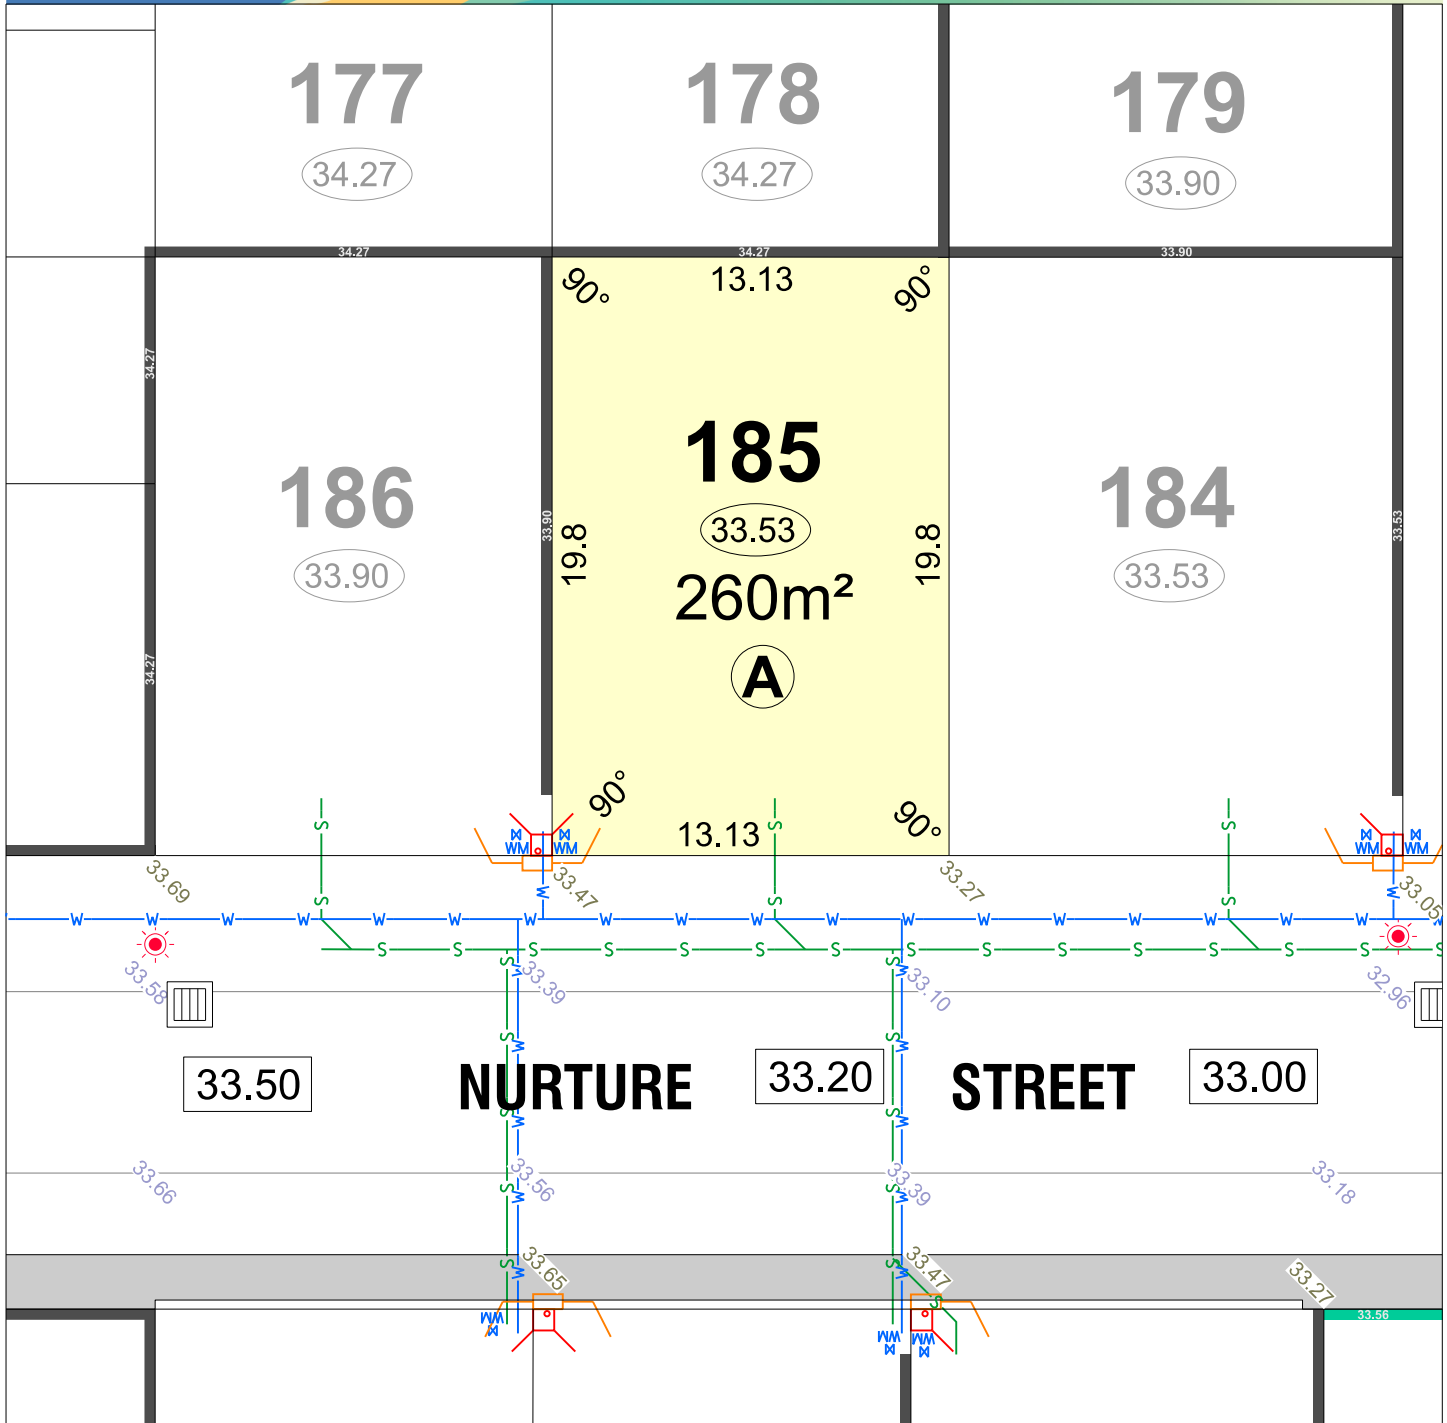

LEGEND


- WATER
- WATER METER
- BELOW GROUND WATER CONNECTION
- WATER HYDRANT
- WATER VALVE
- TOP OF KERB HEIGHT
- SPOT LEVEL
- PAD LEVEL
- ROAD LEVEL
- SUGGESTED GARAGE LOCATION
- EMERGENCY ACCESS WAY

- DRAINAGE
- SEWER/ MANHOLE
- TRANSFORMER SITE
- STREETLIGHT
- POWER DOME MINI PILLAR
- POWER DOME UNIVERSAL PILLAR
- BELOW GROUND SERVICE PIT
- RETAINING WALL & HEIGHT
- REVERSE WALL & HEIGHT
- BIN PAD

- OPTICOMM CONNECTION
- BAL 12.5 BAL 19 BUSHFIRE ATTACK LEVEL
- HOUSING AUTHORITY RETAINED
- ACCESS RESTRICTION
- ACOUSTIC ATTENUATION PACKAGE REQUIREMENT (FOR SINGLE STOREY CONSTRUCTION)
- PACKAGE A
- PACKAGE B
- PACKAGE C
- SPECIALIST



Depicted information subject to approvals and survey.
All dimensions and areas are subject to survey. The particulars on this brochure are supplied for information only and shall not be taken as a representation in any respect on the part of the Vendor or its agent. Authorities should be consulted when services are contained within lot boundaries as building restrictions may apply. All retaining walls and associated easements are shown exaggerated for clarity.

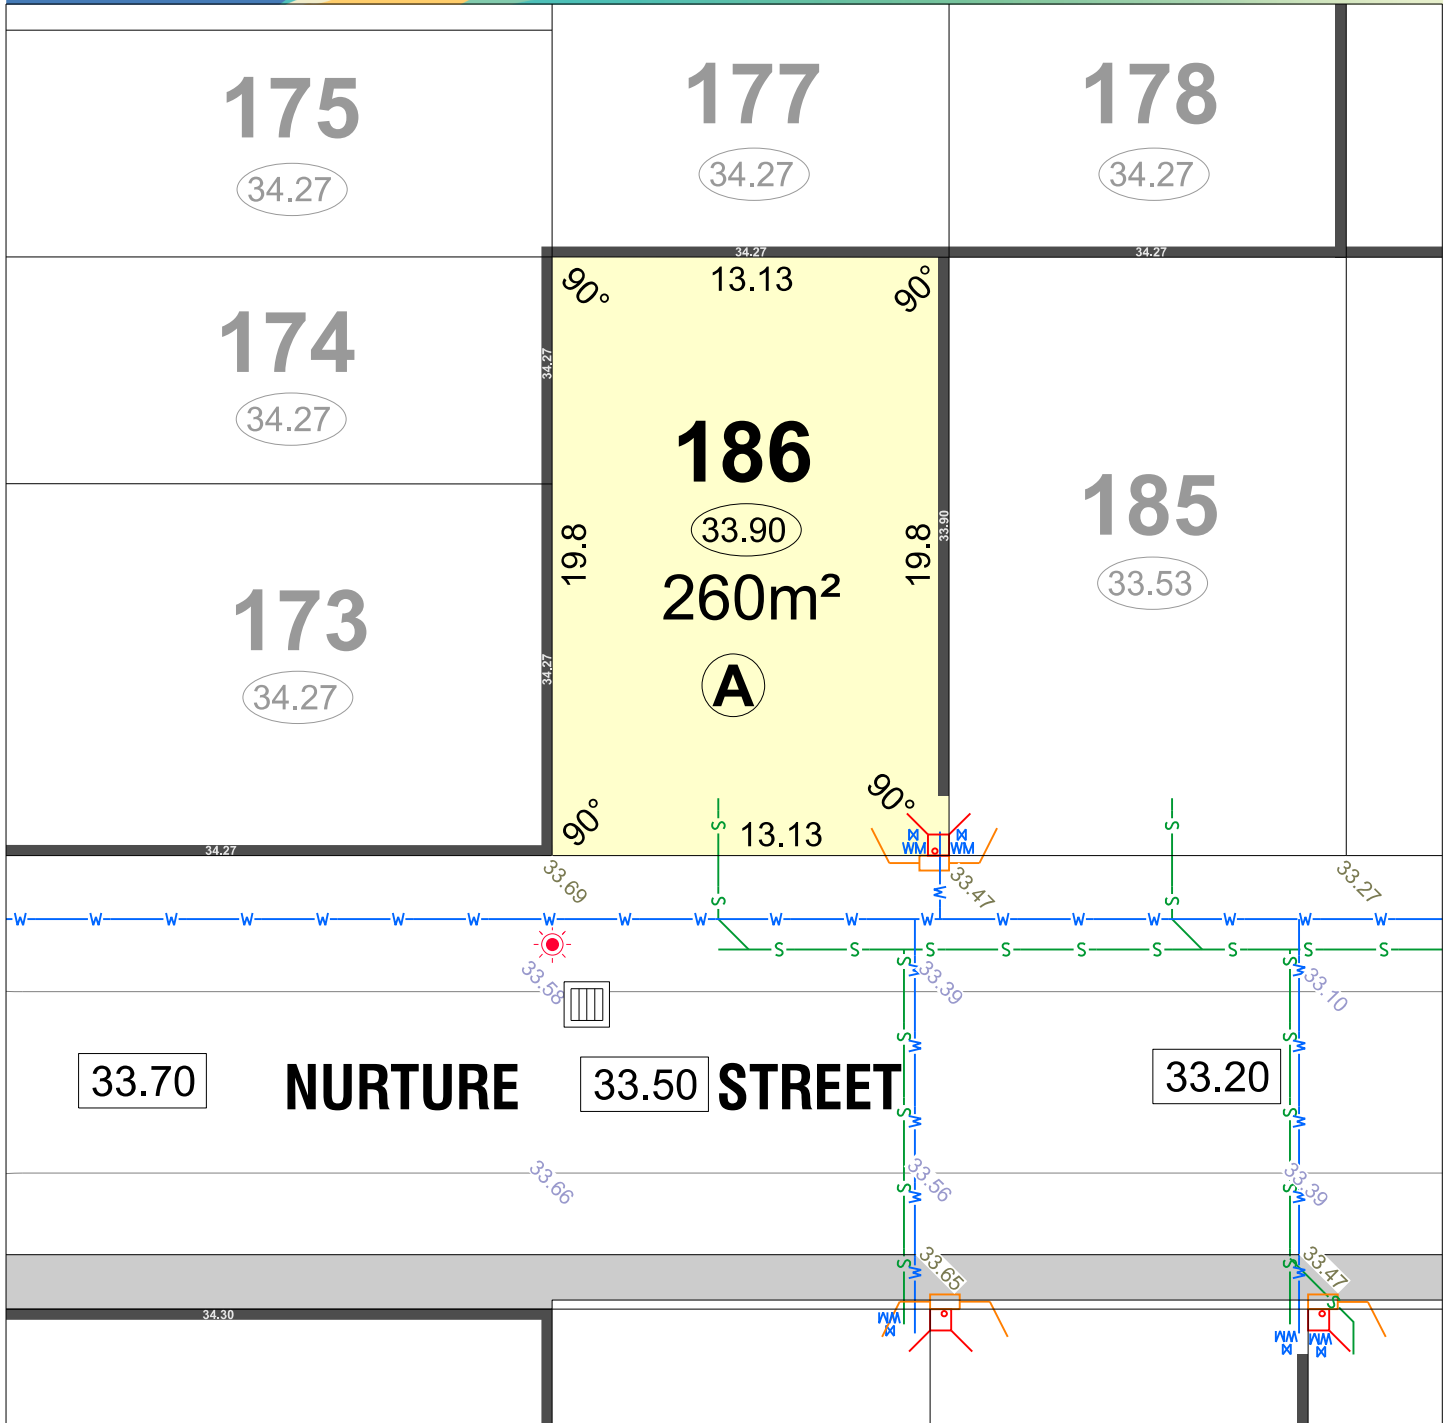

LEGEND

	WATER		DRAINAGE
	WATER METER		SEWER/ MANHOLE
	BELOW GROUND WATER CONNECTION		TRANSFORMER SITE
	WATER HYDRANT		STREETLIGHT
	WATER VALVE		POWER DOME MINI PILLAR
	TOP OF KERB HEIGHT		POWER DOME UNIVERSAL PILLAR
	SPOT LEVEL		BELOW GROUND SERVICE PIT
	PAD LEVEL		RETAINING WALL & HEIGHT
	ROAD LEVEL		REVERSE WALL & HEIGHT
	SUGGESTED GARAGE LOCATION		BIN PAD
	EMERGENCY ACCESS WAY		

	OPTICOMM CONNECTION
	BUSHFIRE ATTACK LEVEL
	HOUSING AUTHORITY RETAINED
	ACCESS RESTRICTION

ACOUSTIC ATTENUATION PACKAGE REQUIREMENT (FOR SINGLE STOREY CONSTRUCTION)

- (A) PACKAGE A
- (B) PACKAGE B
- (C) PACKAGE C
- (S) SPECIALIST




NORTH
SCALE 1:250

Depicted information subject to approvals and survey.
All dimensions and areas are subject to survey. The particulars on this brochure are supplied for information only and shall not be taken as a representation in any respect on the part of the Vendor or its agent. Authorities should be consulted when services are contained within lot boundaries as building restrictions may apply. All retaining walls and associated easements are shown exaggerated for clarity.




- | | |
|---|--------------------------------|
|  | DRAINAGE |
|  | SEWER/ MANHOLE |
|  | TRANSFORMER SITE |
|  | STREETLIGHT |
|  | POWER DOME
MINI PILLAR |
|  | POWER DOME
UNIVERSAL PILLAR |
|  | BELOW GROUND
SERVICE PIT |
|  | RETAINING WALL
& HEIGHT |
|  | REVERSE WALL & HEIGHT |
|  | BIN PAD |

- # parcel.

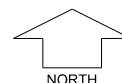

SCALE 1:300

Depicted information subject to approvals and survey. All dimensions and areas are subject to survey. The particulars on this brochure are supplied for information only and shall not be taken as a representation In any respect on the part of the Vendor or its agent. Authorities should be consulted when services are contained within lot boundaries as building restrictions may apply. All retaining walls and associated easements are shown exaggerated for clarity.

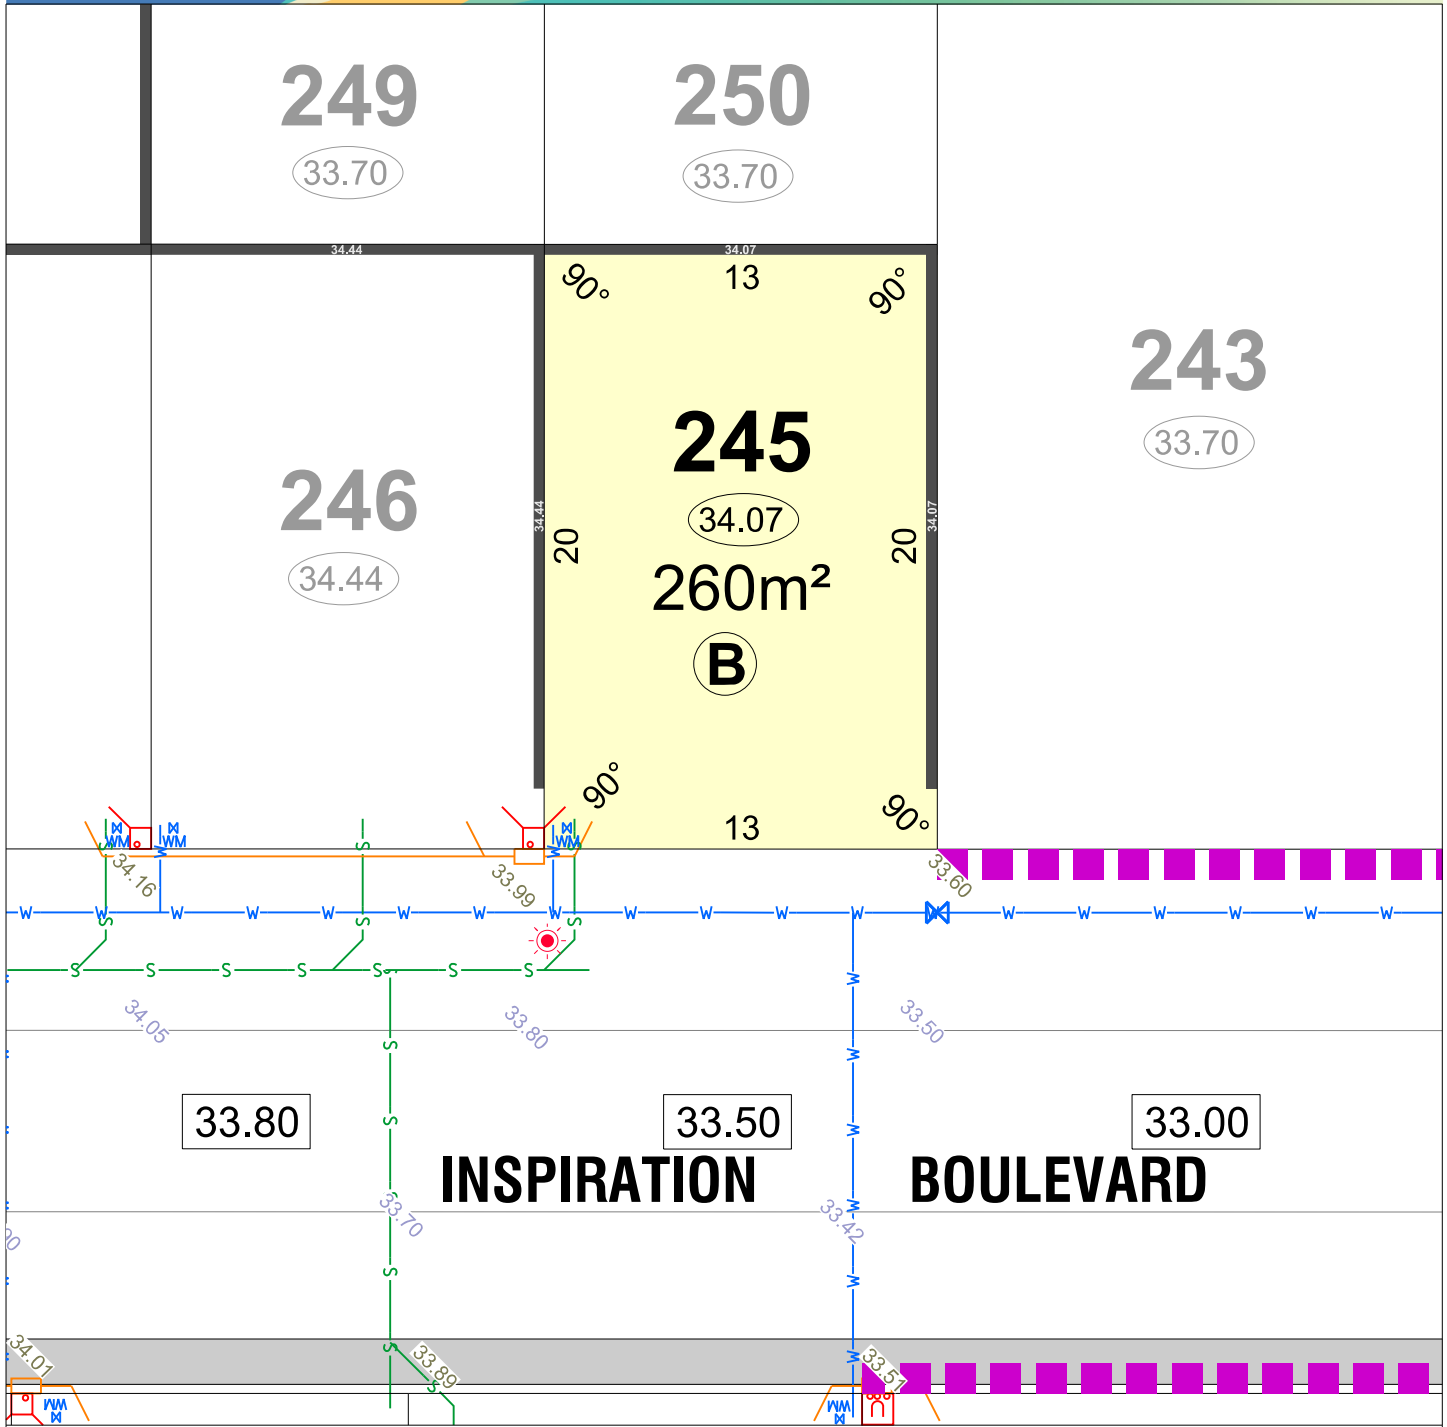

LEGEND


- W WATER
- WM WATER METER
- BCWM BELOW GROUND WATER CONNECTION
- H WATER HYDRANT
- X WATER VALVE
- 24.99 TOP OF KERB HEIGHT
- 26.16 SPOT LEVEL
- 26.32 PAD LEVEL
- 26.40 ROAD LEVEL
- SUGGESTED GARAGE LOCATION
- EMERGENCY ACCESS WAY

- DRAINAGE
- S SEWER/ MANHOLE
- TRANSFORMER SITE
- STREETLIGHT
- POWER DOME MINI PILLAR
- POWER DOME UNIVERSAL PILLAR
- BELOW GROUND SERVICE PIT
- 26.54 RETAINING WALL & HEIGHT
- 26.54 REVERSE WALL & HEIGHT
- BIN PAD

- OPTICOMM CONNECTION
- BAL 12.5 BAL 19 BUSHFIRE ATTACK LEVEL
- HOUSING AUTHORITY RETAINED
- ACCESS RESTRICTION
- ACOUSTIC ATTENUATION PACKAGE REQUIREMENT (FOR SINGLE STOREY CONSTRUCTION)
- A PACKAGE A
- B PACKAGE B
- C PACKAGE C
- S SPECIALIST



Depicted information subject to approvals and survey.
All dimensions and areas are subject to survey. The particulars on this brochure are supplied for information only and shall not be taken as a representation in any respect on the part of the Vendor or its agent. Authorities should be consulted when services are contained within lot boundaries as building restrictions may apply. All retaining walls and associated easements are shown exaggerated for clarity.

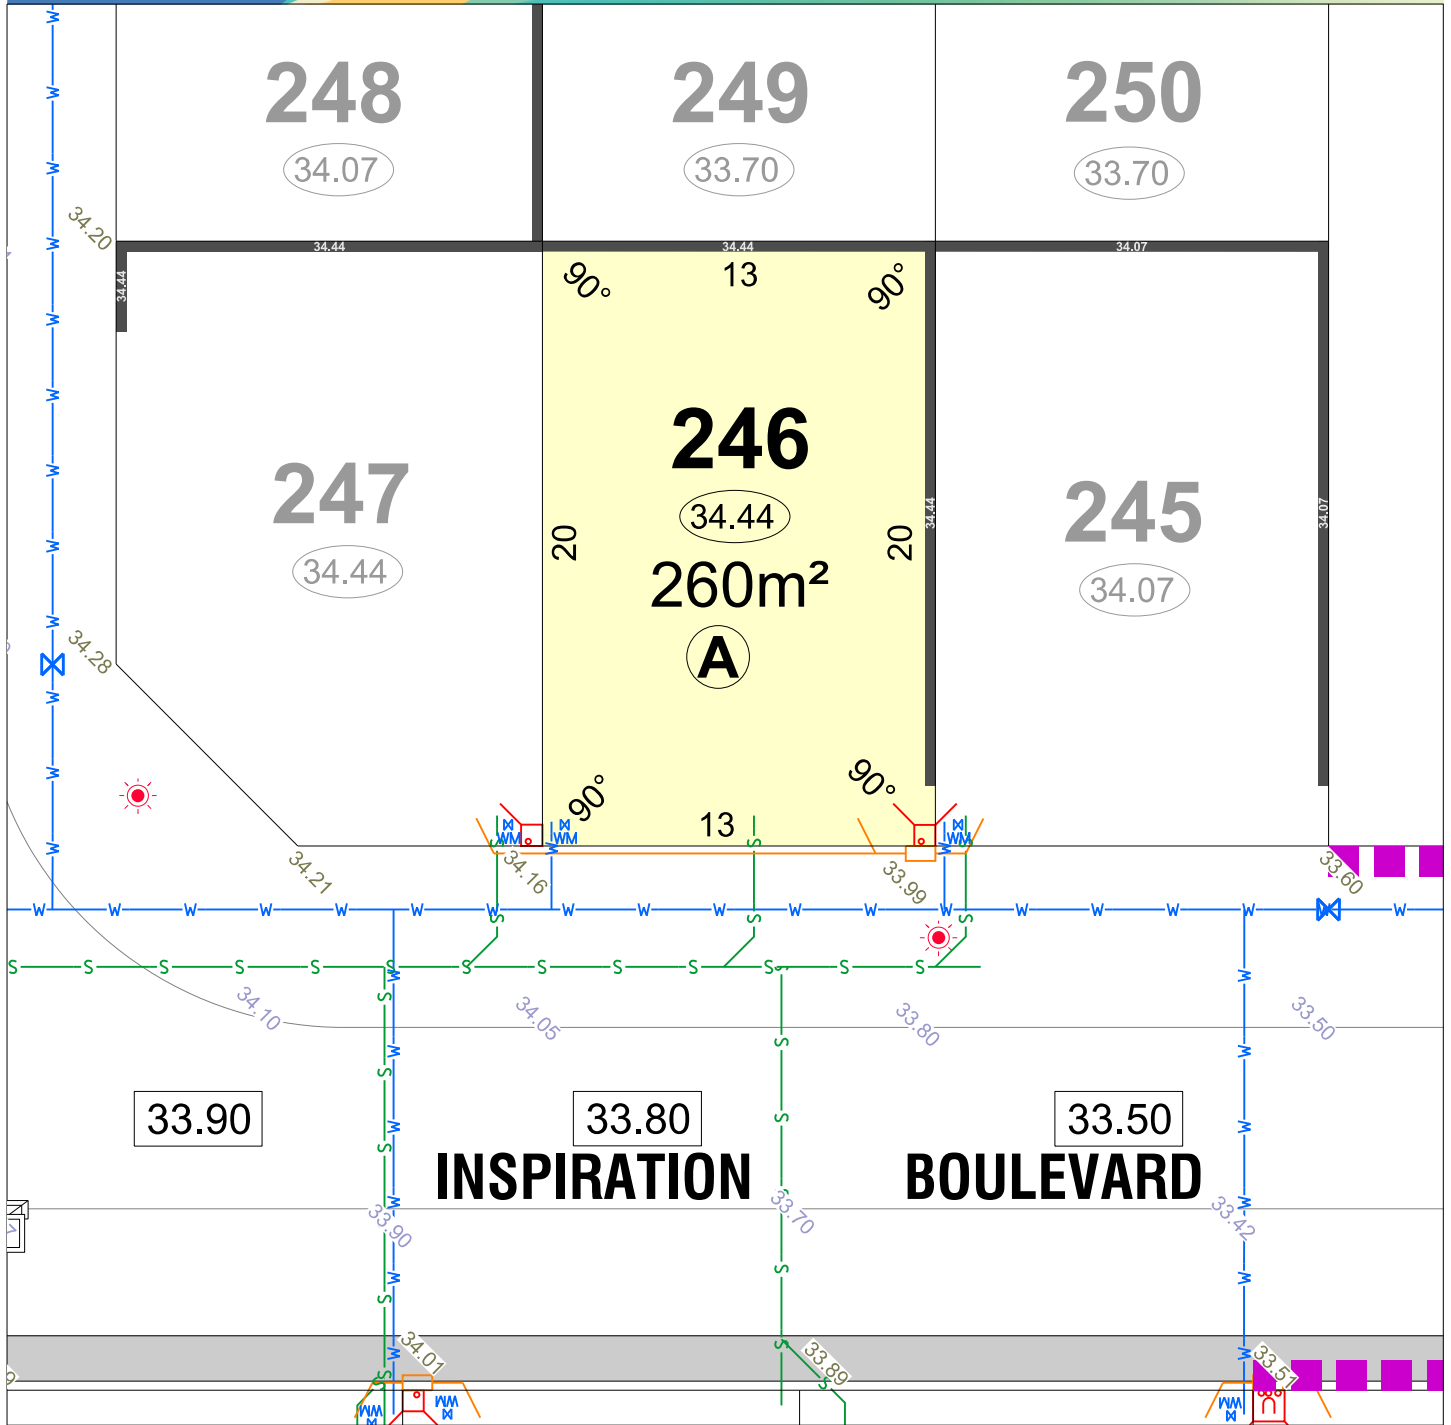


LEGEND

- WATER
- WATER METER
- BELOW GROUND WATER CONNECTION
- WATER HYDRANT
- WATER VALVE
- TOP OF KERB HEIGHT
- SPOT LEVEL
- PAD LEVEL
- ROAD LEVEL
- SUGGESTED GARAGE LOCATION
- EMERGENCY ACCESS WAY

- DRAINAGE
- SEWER/ MANHOLE
- TRANSFORMER SITE
- STREETLIGHT
- POWER DOME MINI PILLAR
- POWER DOME UNIVERSAL PILLAR
- BELOW GROUND SERVICE PIT
- RETAINING WALL & HEIGHT
- REVERSE WALL & HEIGHT
- BIN PAD


- OPTICOMM CONNECTION
- BAL 12.5
- BAL 19
- BUSHFIRE ATTACK LEVEL
- HOUSING AUTHORITY RETAINED
- ACCESS RESTRICTION
- ACOUSTIC ATTENUATION PACKAGE REQUIREMENT (FOR SINGLE STOREY CONSTRUCTION)
 - (A) PACKAGE A
 - (B) PACKAGE B
 - (C) PACKAGE C
 - (S) SPECIALIST

parcel.

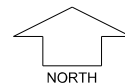

SCALE 1:250

Depicted information subject to approvals and survey.
All dimensions and areas are subject to survey. The particulars on this brochure are supplied for information only and shall not be taken as a representation in any respect on the part of the Vendor or its agent. Authorities should be consulted when services are contained within lot boundaries as building restrictions may apply. All retaining walls and associated easements are shown exaggerated for clarity.

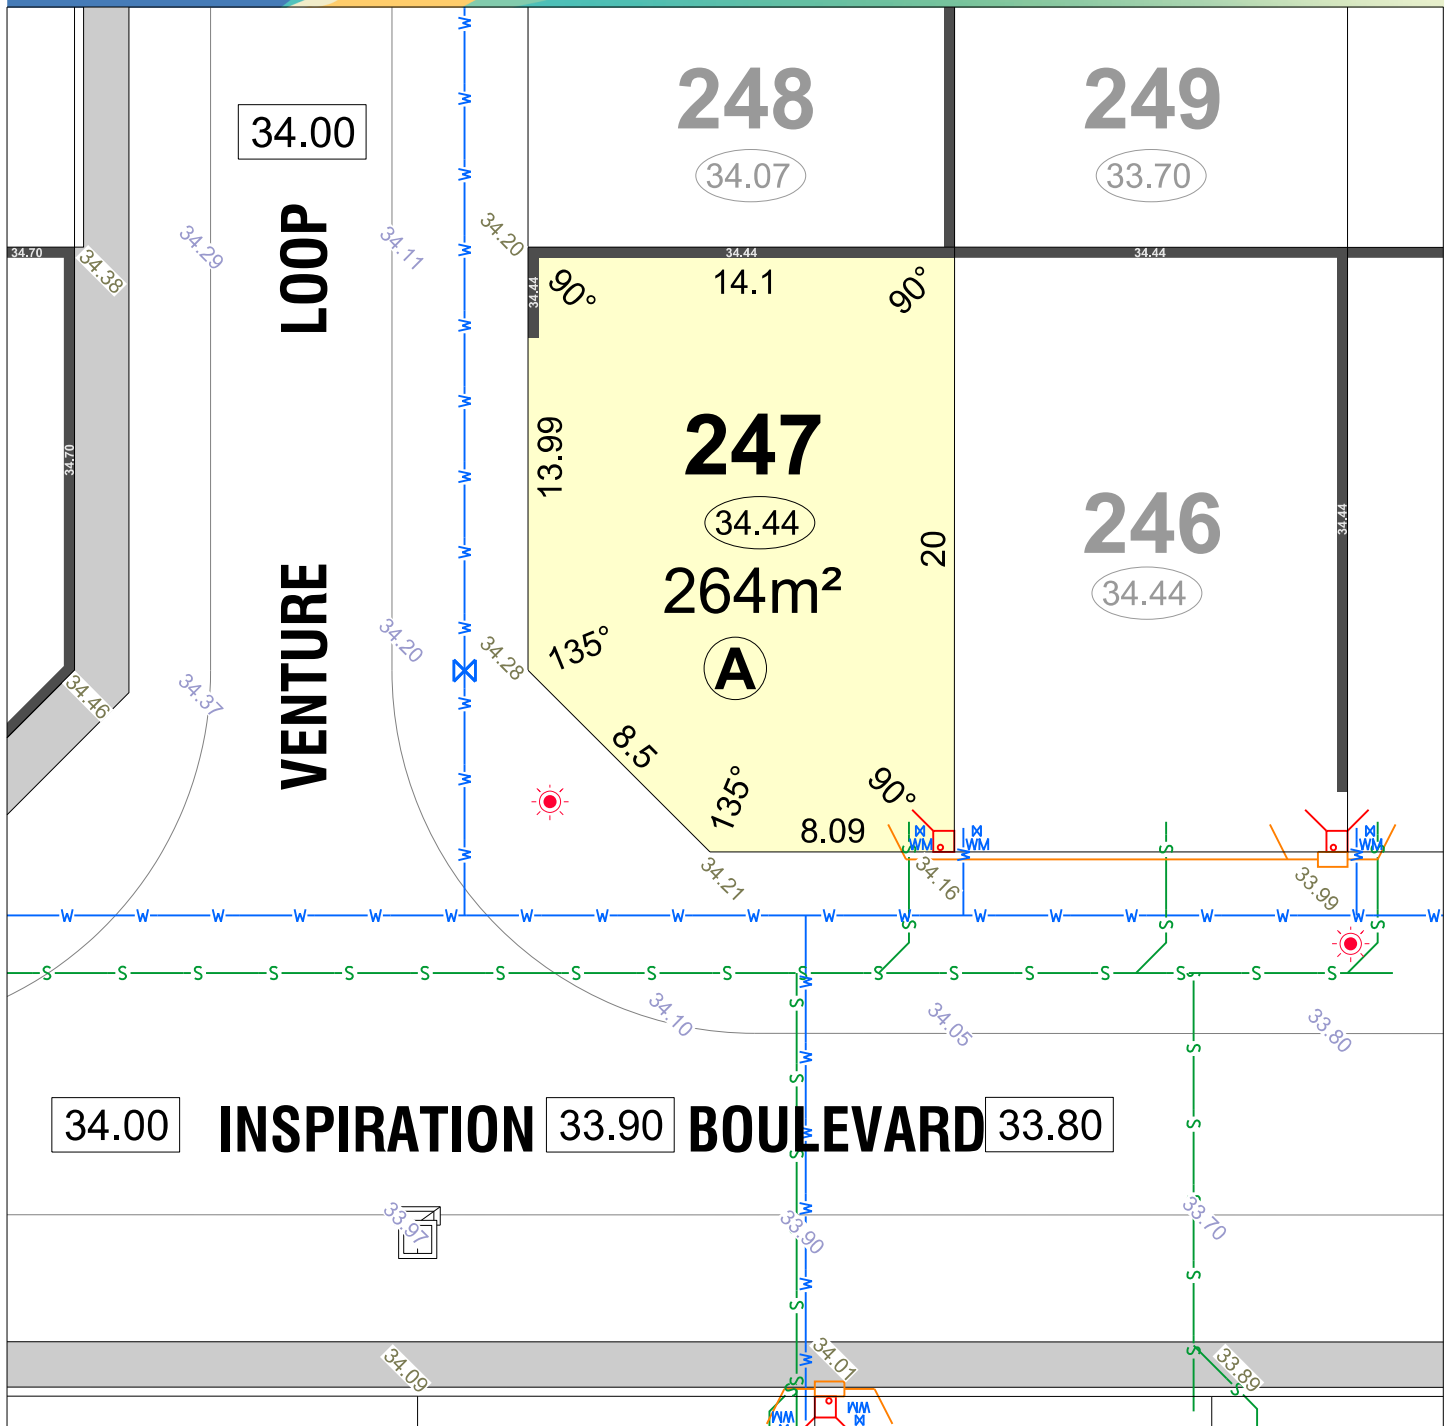

LEGEND


- WATER
- WATER METER
- BELOW GROUND WATER CONNECTION
- WATER HYDRANT
- WATER VALVE
- TOP OF KERB HEIGHT
- SPOT LEVEL
- PAD LEVEL
- ROAD LEVEL
- SUGGESTED GARAGE LOCATION
- EMERGENCY ACCESS WAY

- DRAINAGE
- SEWER/ MANHOLE
- TRANSFORMER SITE
- STREETLIGHT
- POWER DOME MINI PILLAR
- POWER DOME UNIVERSAL PILLAR
- BELOW GROUND SERVICE PIT
- RETAINING WALL & HEIGHT
- REVERSE WALL & HEIGHT
- BIN PAD

- OPTICOMM CONNECTION
- BAL 12.5
- BAL 19
- BUSHFIRE ATTACK LEVEL
- HOUSING AUTHORITY RETAINED
- ACCESS RESTRICTION
- ACOUSTIC ATTENUATION PACKAGE REQUIREMENT (FOR SINGLE STOREY CONSTRUCTION)
 - (A) PACKAGE A
 - (B) PACKAGE B
 - (C) PACKAGE C
 - (S) SPECIALIST



Depicted information subject to approvals and survey.
 All dimensions and areas are subject to survey. The particulars on this brochure are supplied for information only and shall not be taken as a representation in any respect on the part of the Vendor or its agent. Authorities should be consulted when services are contained within lot boundaries as building restrictions may apply. All retaining walls and associated easements are shown exaggerated for clarity.

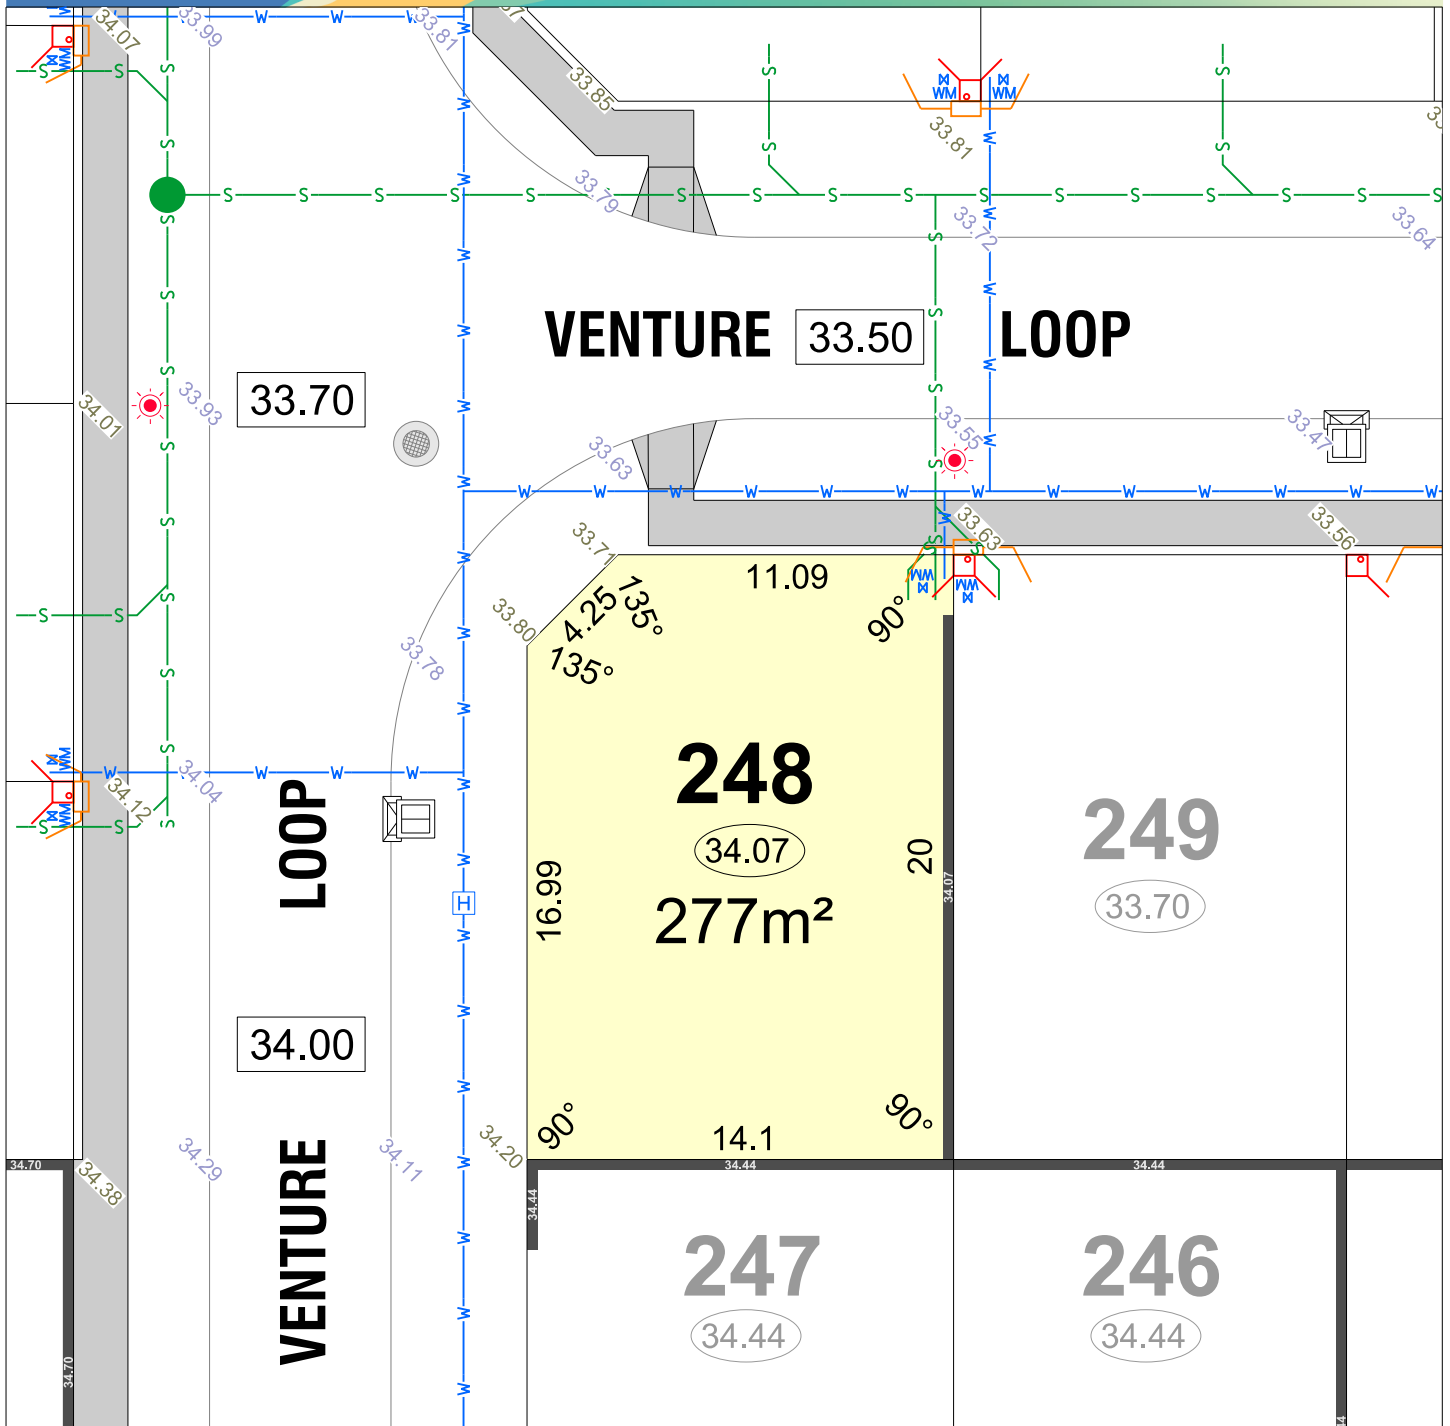

LEGEND


- WATER
- WATER METER
- BELOW GROUND WATER CONNECTION
- WATER HYDRANT
- WATER VALVE
- TOP OF KERB HEIGHT
- SPOT LEVEL
- PAD LEVEL
- ROAD LEVEL
- SUGGESTED GARAGE LOCATION
- EMERGENCY ACCESS WAY

- DRAINAGE
- SEWER/ MANHOLE
- TRANSFORMER SITE
- STREETLIGHT
- POWER DOME MINI PILLAR
- POWER DOME UNIVERSAL PILLAR
- BELOW GROUND SERVICE PIT
- RETAINING WALL & HEIGHT
- REVERSE WALL & HEIGHT
- BIN PAD

- OPTICOMM CONNECTION
- BAL 12.5
- BAL 19
- BUSHFIRE ATTACK LEVEL
- HOUSING AUTHORITY RETAINED
- ACCESS RESTRICTION

ACOUSTIC ATTENUATION PACKAGE REQUIREMENT (FOR SINGLE STOREY CONSTRUCTION)


- (A) PACKAGE A
- (B) PACKAGE B
- (C) PACKAGE C
- (S) SPECIALIST

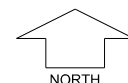

SCALE 1:250

Depicted information subject to approvals and survey.

All dimensions and areas are subject to survey. The particulars on this brochure are supplied for information only and shall not be taken as a representation in any respect on the part of the Vendor or its agent. Authorities should be consulted when services are contained within lot boundaries as building restrictions may apply. All retaining walls and associated easements are shown exaggerated for clarity.

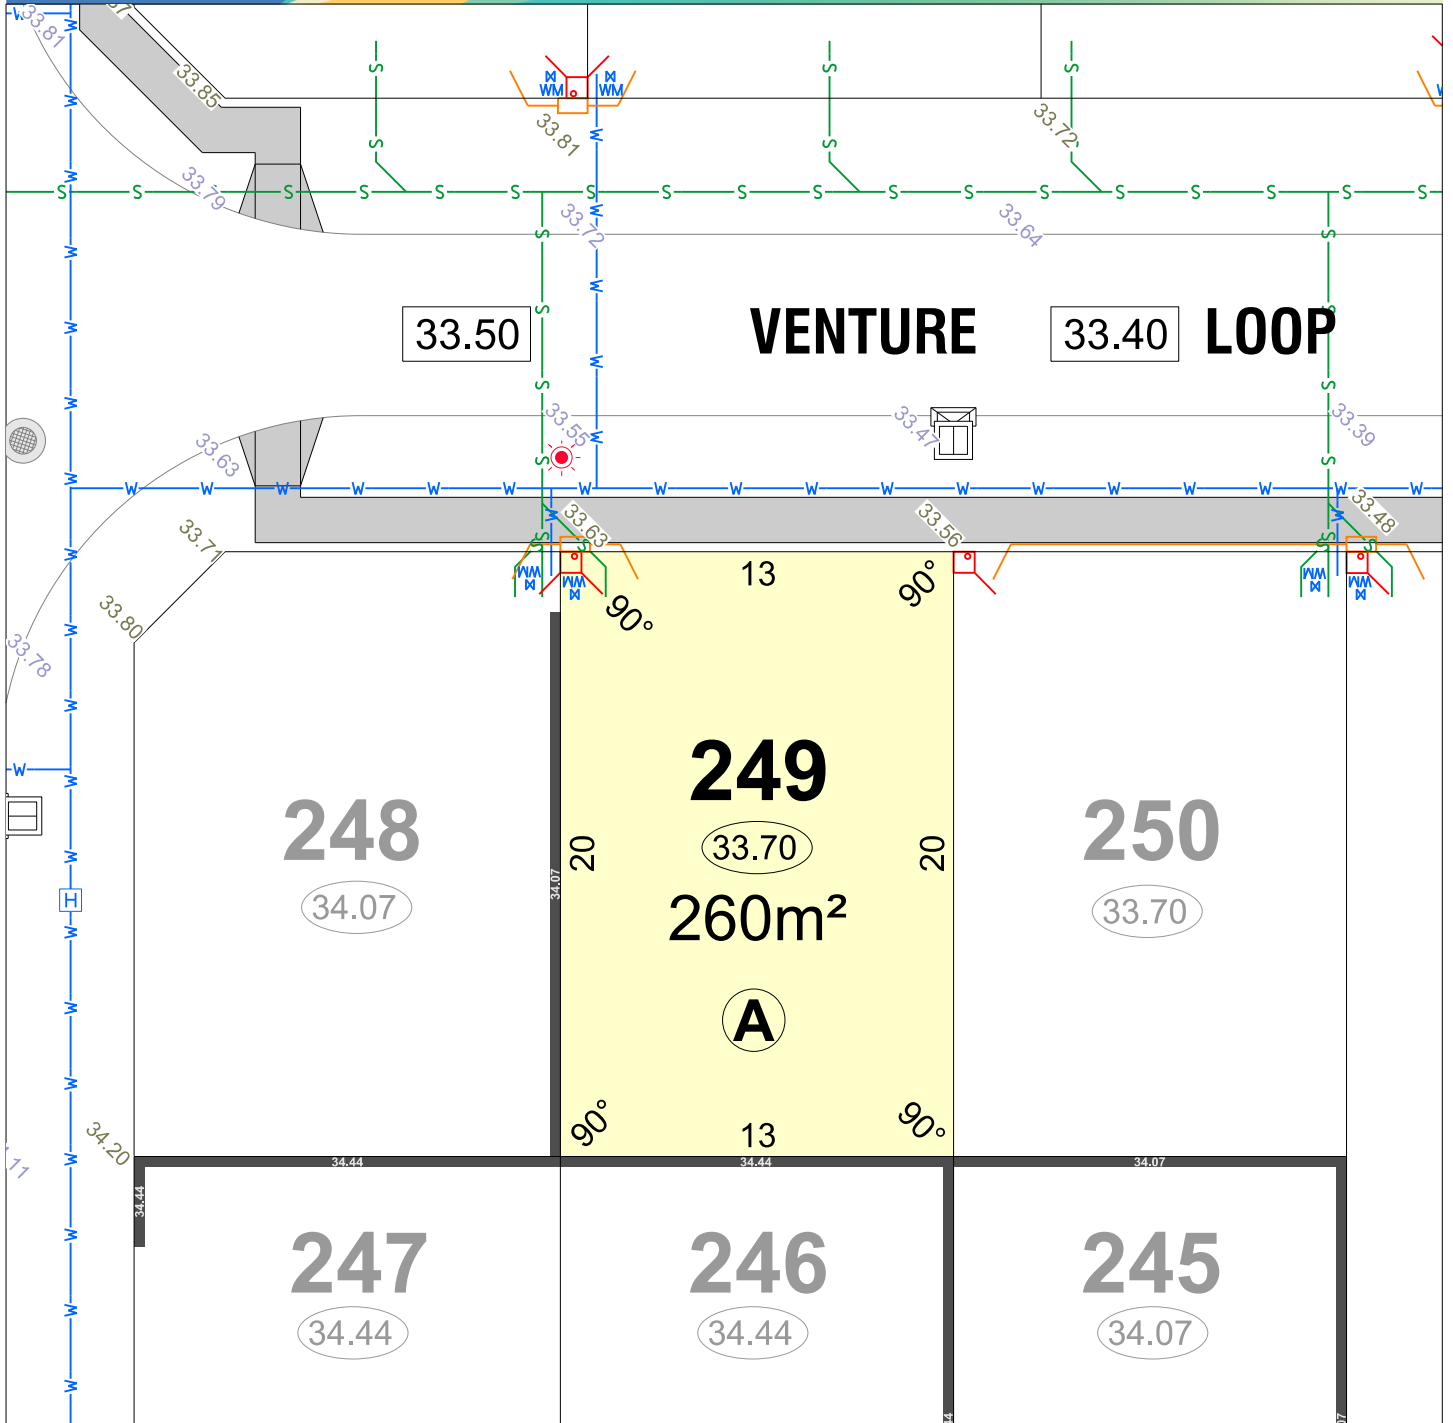


LEGEND

	WATER		DRAINAGE
	WATER METER		SEWER/ MANHOLE
	BELOW GROUND WATER CONNECTION		TRANSFORMER SITE
	WATER HYDRANT		STREETLIGHT
	WATER VALVE		POWER DOME MINI PILLAR
	TOP OF KERB HEIGHT		POWER DOME UNIVERSAL PILLAR
	SPOT LEVEL		BELOW GROUND SERVICE PIT
	PAD LEVEL		RETAINING WALL & HEIGHT
	ROAD LEVEL		REVERSE WALL & HEIGHT
	SUGGESTED GARAGE LOCATION		BIN PAD
	EMERGENCY ACCESS WAY		

	OPTICOMM CONNECTION
	BUSHFIRE ATTACK LEVEL
	HOUSING AUTHORITY RETAINED
	ACCESS RESTRICTION

ACOUSTIC ATTENUATION PACKAGE REQUIREMENT (FOR SINGLE STOREY CONSTRUCTION)


- (A) PACKAGE A
- (B) PACKAGE B
- (C) PACKAGE C
- (S) SPECIALIST

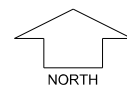

SCALE 1:250

Depicted information subject to approvals and survey.

All dimensions and areas are subject to survey. The particulars on this brochure are supplied for information only and shall not be taken as a representation in any respect on the part of the Vendor or its agent. Authorities should be consulted when services are contained within lot boundaries as building restrictions may apply. All retaining walls and associated easements are shown exaggerated for clarity.

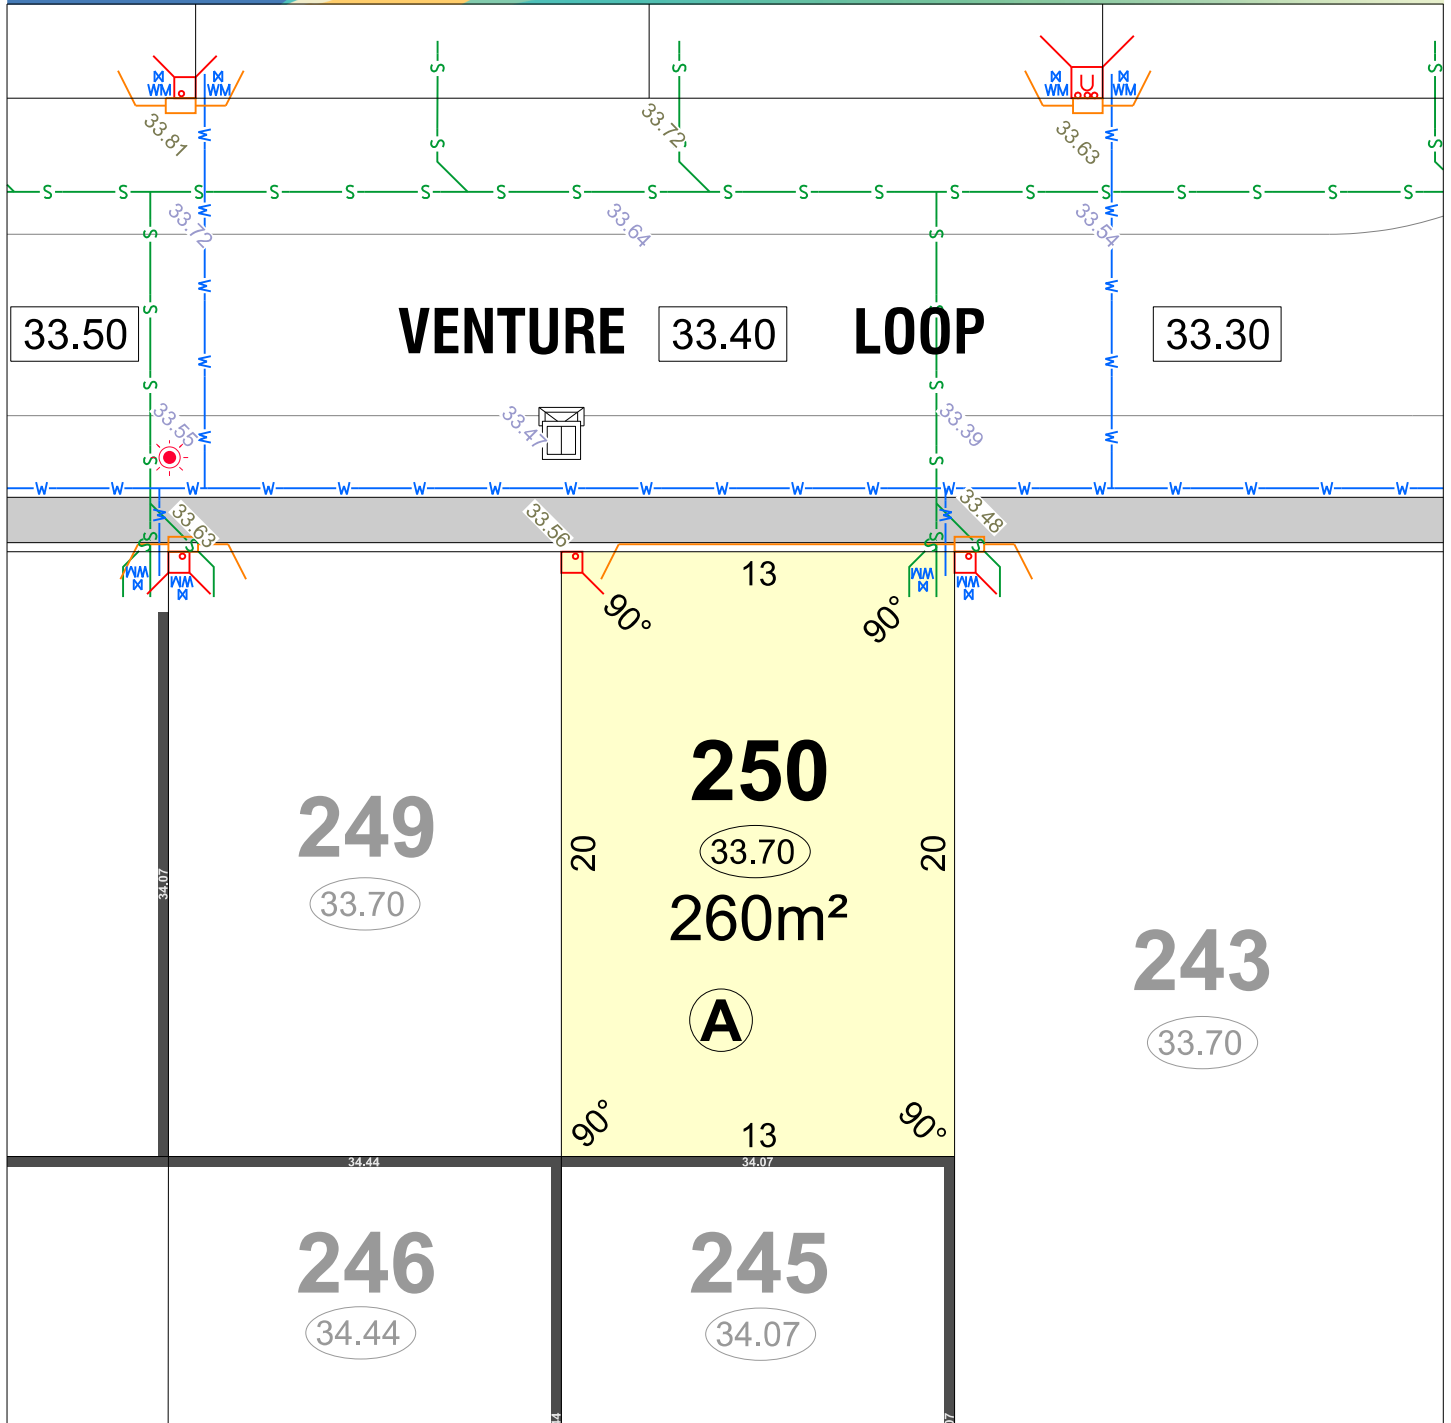

LEGEND

	WATER		DRAINAGE
	WATER METER		SEWER/ MANHOLE
	BELOW GROUND WATER CONNECTION		TRANSFORMER SITE
	WATER HYDRANT		STREETLIGHT
	WATER VALVE		POWER DOME MINI PILLAR
	TOP OF KERB HEIGHT		POWER DOME UNIVERSAL PILLAR
	SPOT LEVEL		BELOW GROUND SERVICE PIT
	PAD LEVEL		RETAINING WALL & HEIGHT
	ROAD LEVEL		REVERSE WALL & HEIGHT
	SUGGESTED GARAGE LOCATION		BIN PAD
	EMERGENCY ACCESS WAY		

	OPTICOMM CONNECTION
	BUSHFIRE ATTACK LEVEL
	BUSHFIRE ATTACK LEVEL
	HOUSING AUTHORITY RETAINED
	ACCESS RESTRICTION

ACOUSTIC ATTENUATION PACKAGE REQUIREMENT (FOR SINGLE STOREY CONSTRUCTION)


(A) PACKAGE A
(B) PACKAGE B
(C) PACKAGE C
(S) SPECIALIST



NORTH

SCALE 1:250

Depicted information subject to approvals and survey. All dimensions and areas are subject to survey. The particulars on this brochure are supplied for information only and shall not be taken as a representation in any respect on the part of the Vendor or its agent. Authorities should be consulted when services are contained within lot boundaries as building restrictions may apply. All retaining walls and associated easements are shown exaggerated for clarity.

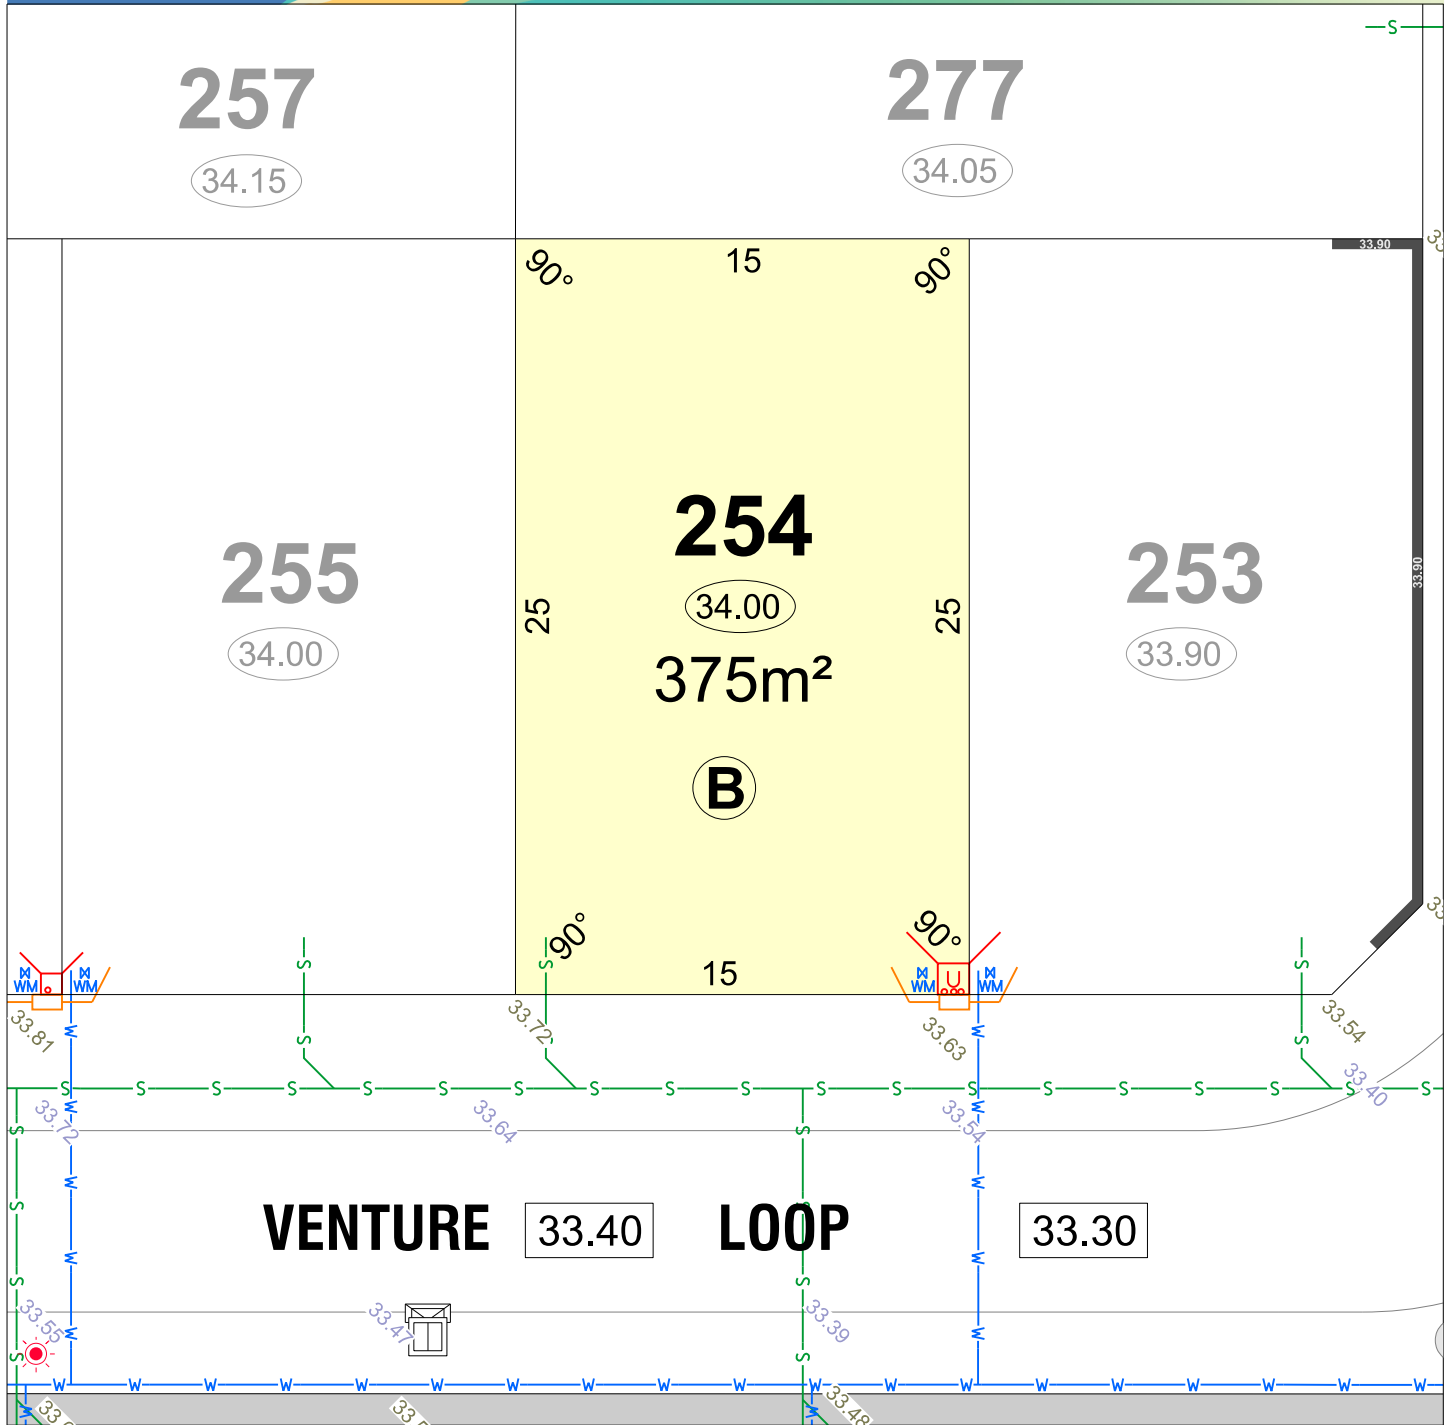


LEGEND

	WATER		DRAINAGE		OPTICOMM CONNECTION
	WATER METER		SEWER/ MANHOLE		BUSHFIRE ATTACK LEVEL
	BELOW GROUND WATER CONNECTION		TRANSFORMER SITE		HOUSING AUTHORITY RETAINED
	WATER HYDRANT		STREETLIGHT		ACCESS RESTRICTION
	WATER VALVE		POWER DOME MINI PILLAR		ACOUSTIC ATTENUATION PACKAGE REQUIREMENT (FOR SINGLE STOREY CONSTRUCTION)
	TOP OF KERB HEIGHT		POWER DOME UNIVERSAL PILLAR		(A) PACKAGE A
	SPOT LEVEL		BELOW GROUND SERVICE PIT		(B) PACKAGE B
	PAD LEVEL		RETAINING WALL & HEIGHT		(C) PACKAGE C
	ROAD LEVEL		REVERSE WALL & HEIGHT		(S) SPECIALIST
	SUGGESTED GARAGE LOCATION		BIN PAD		
	EMERGENCY ACCESS WAY				



Depicted information subject to approvals and survey.
All dimensions and areas are subject to survey. The particulars on this brochure are supplied for information only and shall not be taken as a representation in any respect on the part of the Vendor or its agent. Authorities should be consulted when services are contained within lot boundaries as building restrictions may apply. All retaining walls and associated easements are shown exaggerated for clarity.

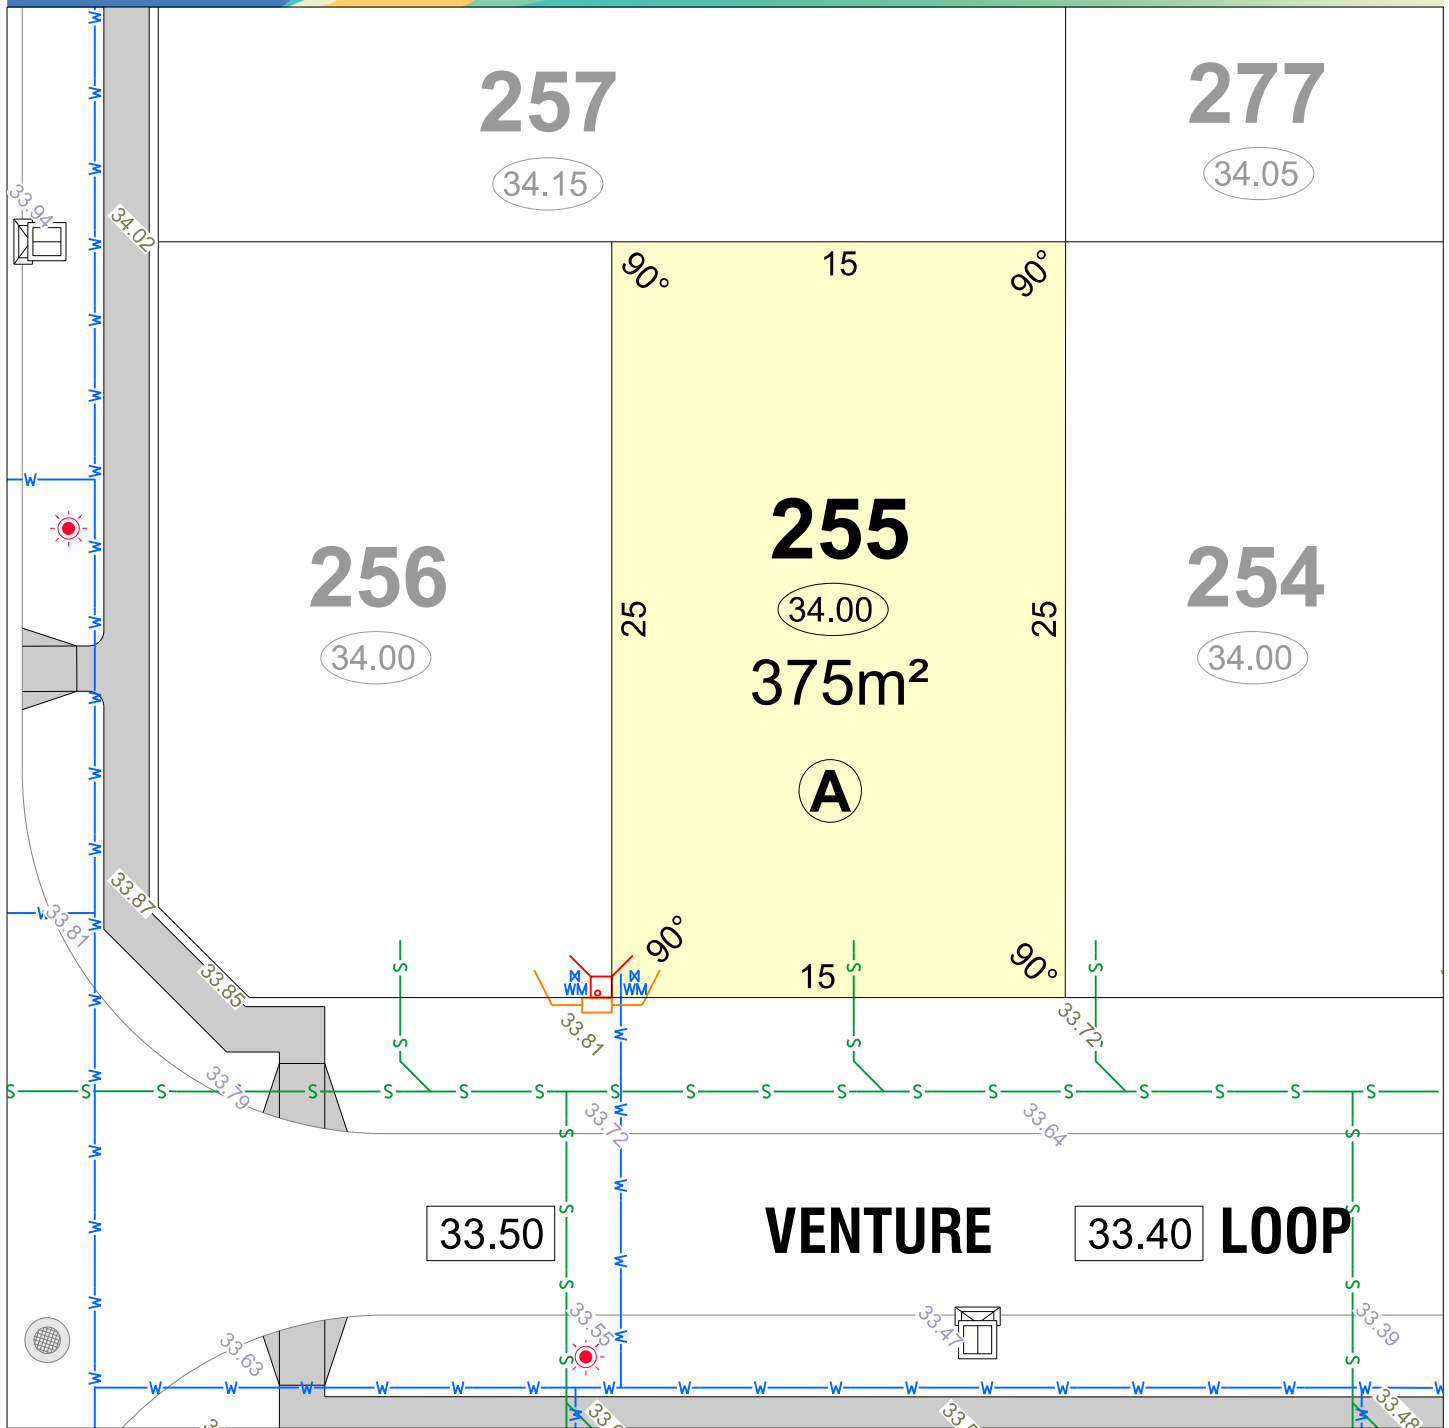

LEGEND

	WATER		DRAINAGE
	WATER METER		SEWER/ MANHOLE
	BELOW GROUND WATER CONNECTION		TRANSFORMER SITE
	WATER HYDRANT		STREETLIGHT
	WATER VALVE		POWER DOME MINI PILLAR
	TOP OF KERB HEIGHT		POWER DOME UNIVERSAL PILLAR
	SPOT LEVEL		BELOW GROUND SERVICE PIT
	PAD LEVEL		RETAINING WALL & HEIGHT
	ROAD LEVEL		REVERSE WALL & HEIGHT
	SUGGESTED GARAGE LOCATION		BIN PAD
	EMERGENCY ACCESS WAY		

	OPTICOMM CONNECTION
	BUSHFIRE ATTACK LEVEL
	HOUSING AUTHORITY RETAINED
	ACCESS RESTRICTION

ACOUSTIC ATTENUATION PACKAGE REQUIREMENT (FOR SINGLE STOREY CONSTRUCTION)

- (A) PACKAGE A
- (B) PACKAGE B
- (C) PACKAGE C
- (S) SPECIALIST




Depicted information subject to approvals and survey.
All dimensions and areas are subject to survey. The particulars on this brochure are supplied for information only and shall not be taken as a representation in any respect on the part of the Vendor or its agent. Authorities should be consulted when services are contained within lot boundaries as building restrictions may apply. All retaining walls and associated easements are shown exaggerated for clarity.




- | | |
|---|--------------------------------|
|  | DRAINAGE |
|  | SEWER/ MANHOLE |
|  | TRANSFORMER SITE |
|  | STREETLIGHT |
|  | POWER DOME
MINI PILLAR |
|  | POWER DOME
UNIVERSAL PILLAR |
|  | BELOW GROUND
SERVICE PIT |
|  | RETAINING WALL
& HEIGHT |
|  | REVERSE WALL & HEIGHT |
|  | BIN PAD |

- 
- parcel.

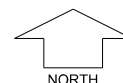

SCALE 1:250

Depicted information subject to approvals and survey.
All dimensions and areas are subject to survey. The particulars on this brochure are supplied for information only and shall not be taken as a representation in any respect on the part of the Vendor or its agent. Authorities should be consulted when services are contained within lot boundaries as building restrictions may apply. All retaining walls and associated easements are shown exaggerated for clarity.

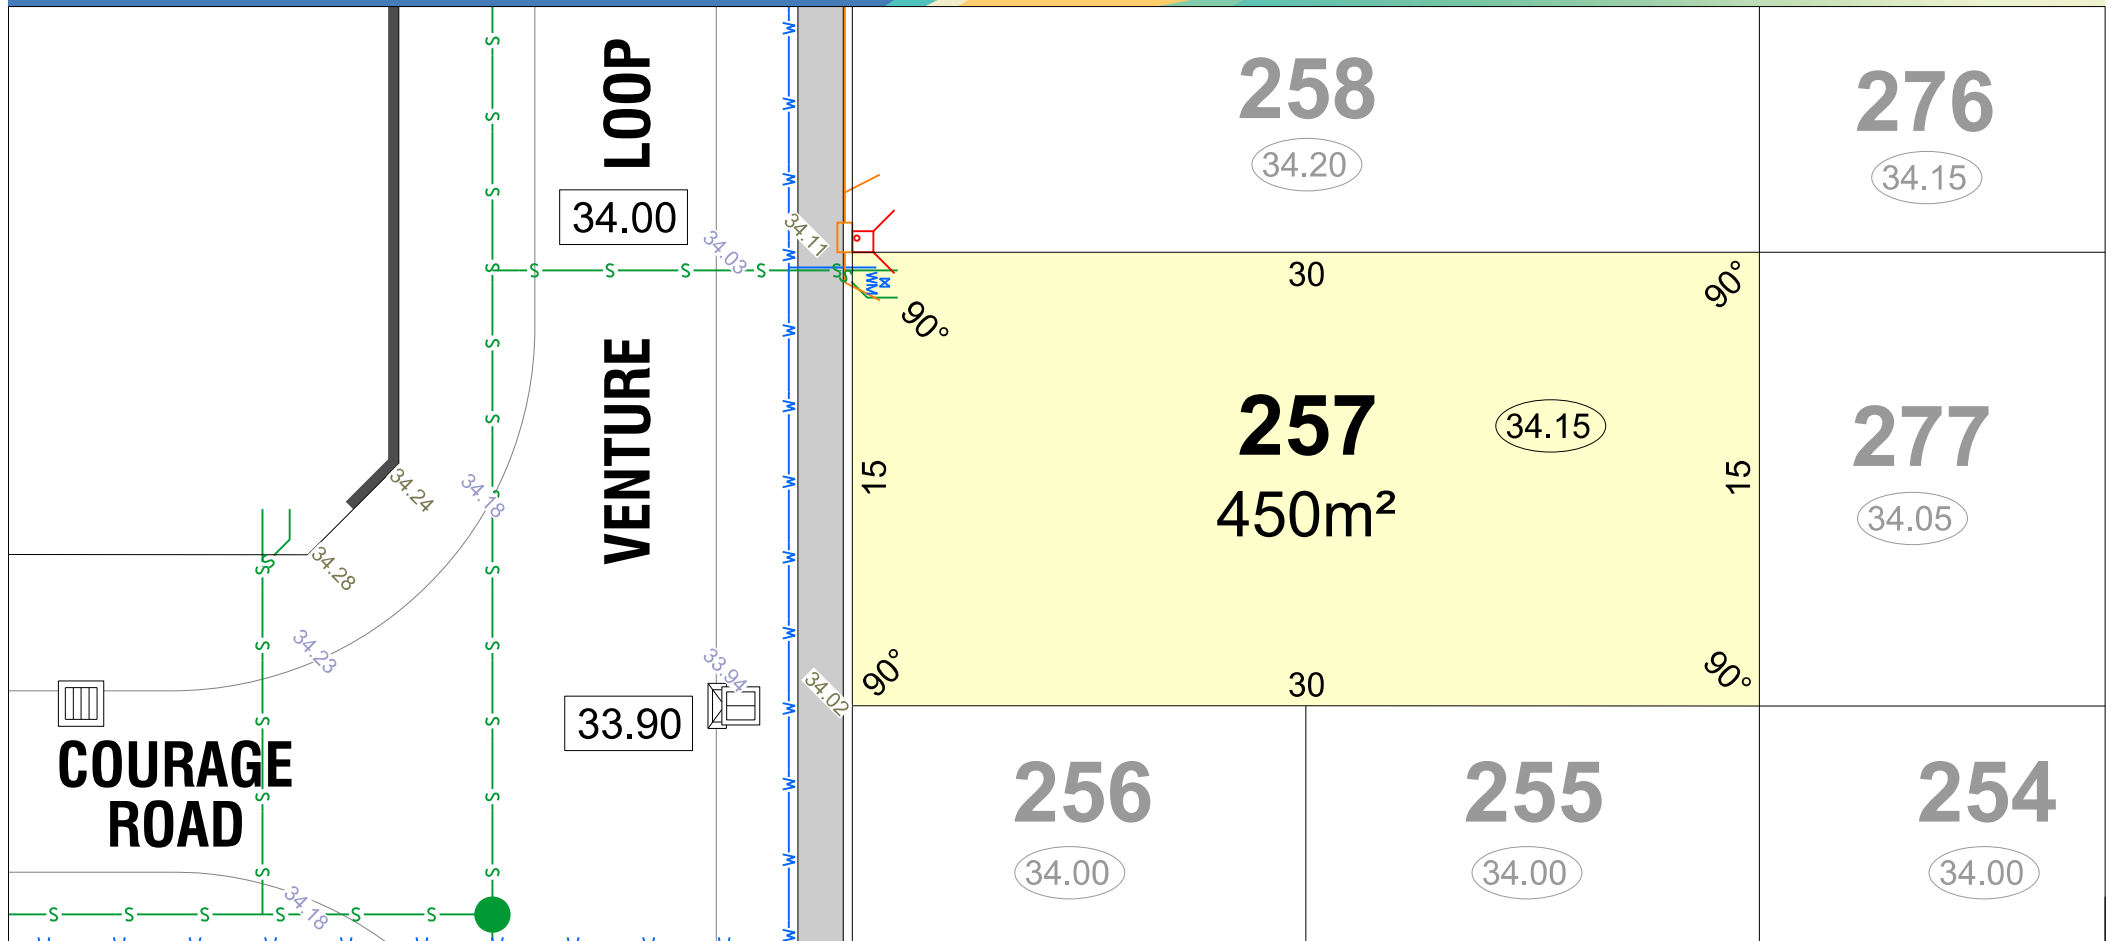

LEGEND

	WATER		DRAINAGE		RETAINING WALL & HEIGHT
	WATER METER		SEWER/ MANHOLE		REVERSE WALL & HEIGHT
	BELOW GROUND WATER CONNECTION		TRANSFORMER SITE		HOUSING AUTHORITY RETAINED
	WATER HYDRANT		STREETLIGHT		ACCESS RESTRICTION
	WATER VALVE		TOP OF KERB HEIGHT		OPTICOMM CONNECTION
	SPOT LEVEL		POWER DOME MINI PILLAR		BUSHFIRE ATTACK LEVEL
	PAD LEVEL		POWER DOME UNIVERSAL PILLAR		EMERGENCY ACCESS WAY
	ROAD LEVEL		BELOW GROUND SERVICE PIT		

ACOUSTIC ATTENUATION PACKAGE REQUIREMENT
(FOR SINGLE STOREY CONSTRUCTION)

- Ⓐ PACKAGE A
- Ⓑ PACKAGE B
- Ⓒ PACKAGE C
- Ⓓ SPECIALIST

SUGGESTED GARAGE LOCATION

BIN PAD



SCALE 1:250

parcel.

Depicted information subject to approvals and survey.
All dimensions and areas are subject to survey. The particulars on this brochure are supplied for information only and shall not be taken as a representation in any respect on the part of the Vendor or its agent. Authorities should be consulted when services are contained within lot boundaries as building restrictions may apply. All retaining walls and associated easements are shown exaggerated for clarity.




-

- | | |
|---|----------------------------|
|  26.54 | RETAINING WALL & HEIGHT |
|  26.54 | REVERSE WALL & HEIGHT |
|  | HOUSING AUTHORITY RETAINED |
|  | ACCESS RESTRICTION |
|  | OPTICOMM CONNECTION |
|  BAL 12.5  BAL 19 | BUSHFIRE ATTACK LEVEL |
|  | EMERGENCY ACCESS WAY |

- (A) PACKAGE A
 (B) PACKAGE B
 (C) PACKAGE C
 (S) SPECIALIST

-
- BIN PAD

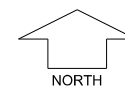


SCALE 1:250

parcel.

Depicted information subject to approvals and survey.

All dimensions and areas are subject to survey. The particulars on this brochure are supplied for information only and shall not be taken as a representation in any respect on the part of the Vendor or its agent. Authorities should be consulted when services are contained within lot boundaries as building restrictions may apply. All retaining walls and associated easements are shown exaggerated for clarity.

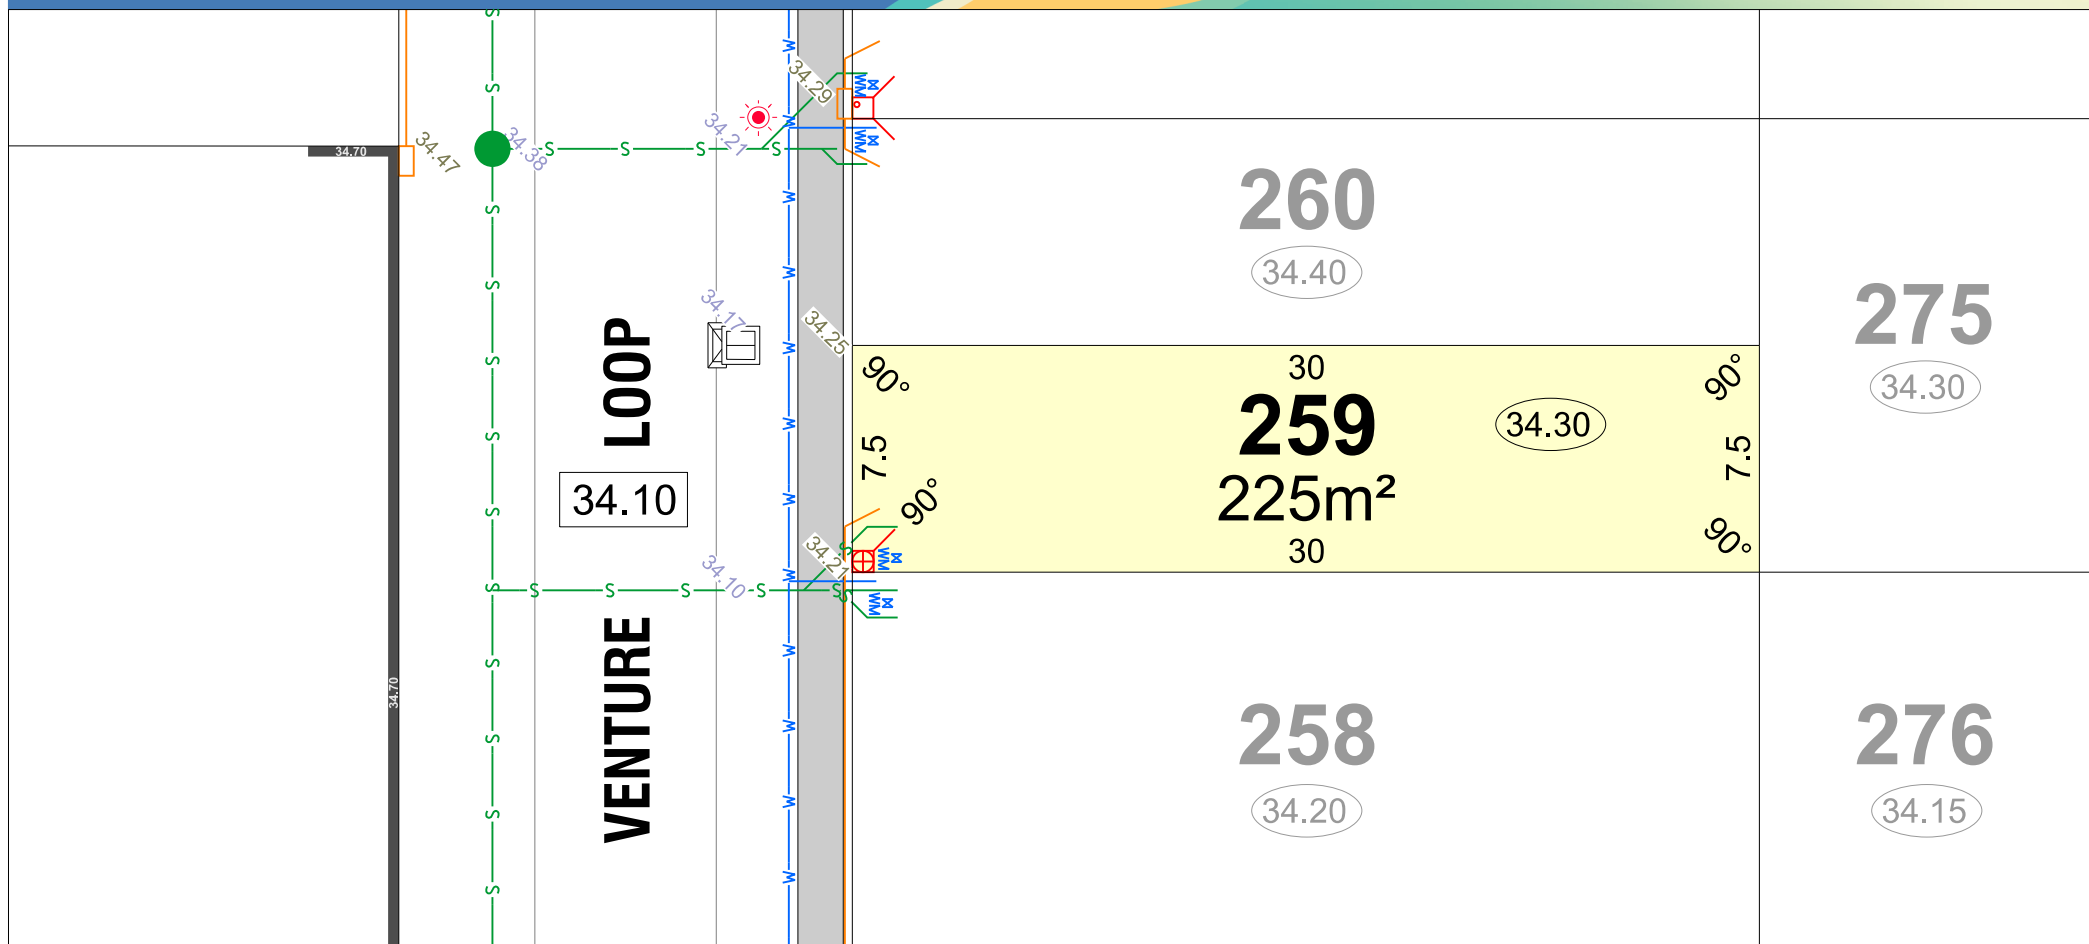

LEGEND

- WATER
- WATER METER
- BELOW GROUND WATER CONNECTION
- WATER HYDRANT
- WATER VALVE
- SPOT LEVEL
- PAD LEVEL
- ROAD LEVEL

- DRAINAGE
- SEWER/ MANHOLE
- TRANSFORMER SITE
- STREETLIGHT
- TOP OF KERB HEIGHT
- POWER DOME MINI PILLAR
- POWER DOME UNIVERSAL PILLAR
- BELOW GROUND SERVICE PIT


- RETAINING WALL & HEIGHT
- REVERSE WALL & HEIGHT
- HOUSING AUTHORITY RETAINED
- ACCESS RESTRICTION
- OPTICOMM CONNECTION
- BUSHFIRE ATTACK LEVEL
- EMERGENCY ACCESS WAY

ACOUSTIC ATTENUATION PACKAGE REQUIREMENT (FOR SINGLE STOREY CONSTRUCTION)

- PACKAGE A
- PACKAGE B
- PACKAGE C
- SPECIALIST

SUGGESTED GARAGE LOCATION


BIN PAD

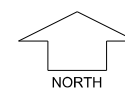

SCALE 1:250

parcel.

Depicted information subject to approvals and survey. All dimensions and areas are subject to survey. The particulars on this brochure are supplied for information only and shall not be taken as a representation in any respect on the part of the Vendor or its agent. Authorities should be consulted when services are contained within lot boundaries as building restrictions may apply. All retaining walls and associated easements are shown exaggerated for clarity.

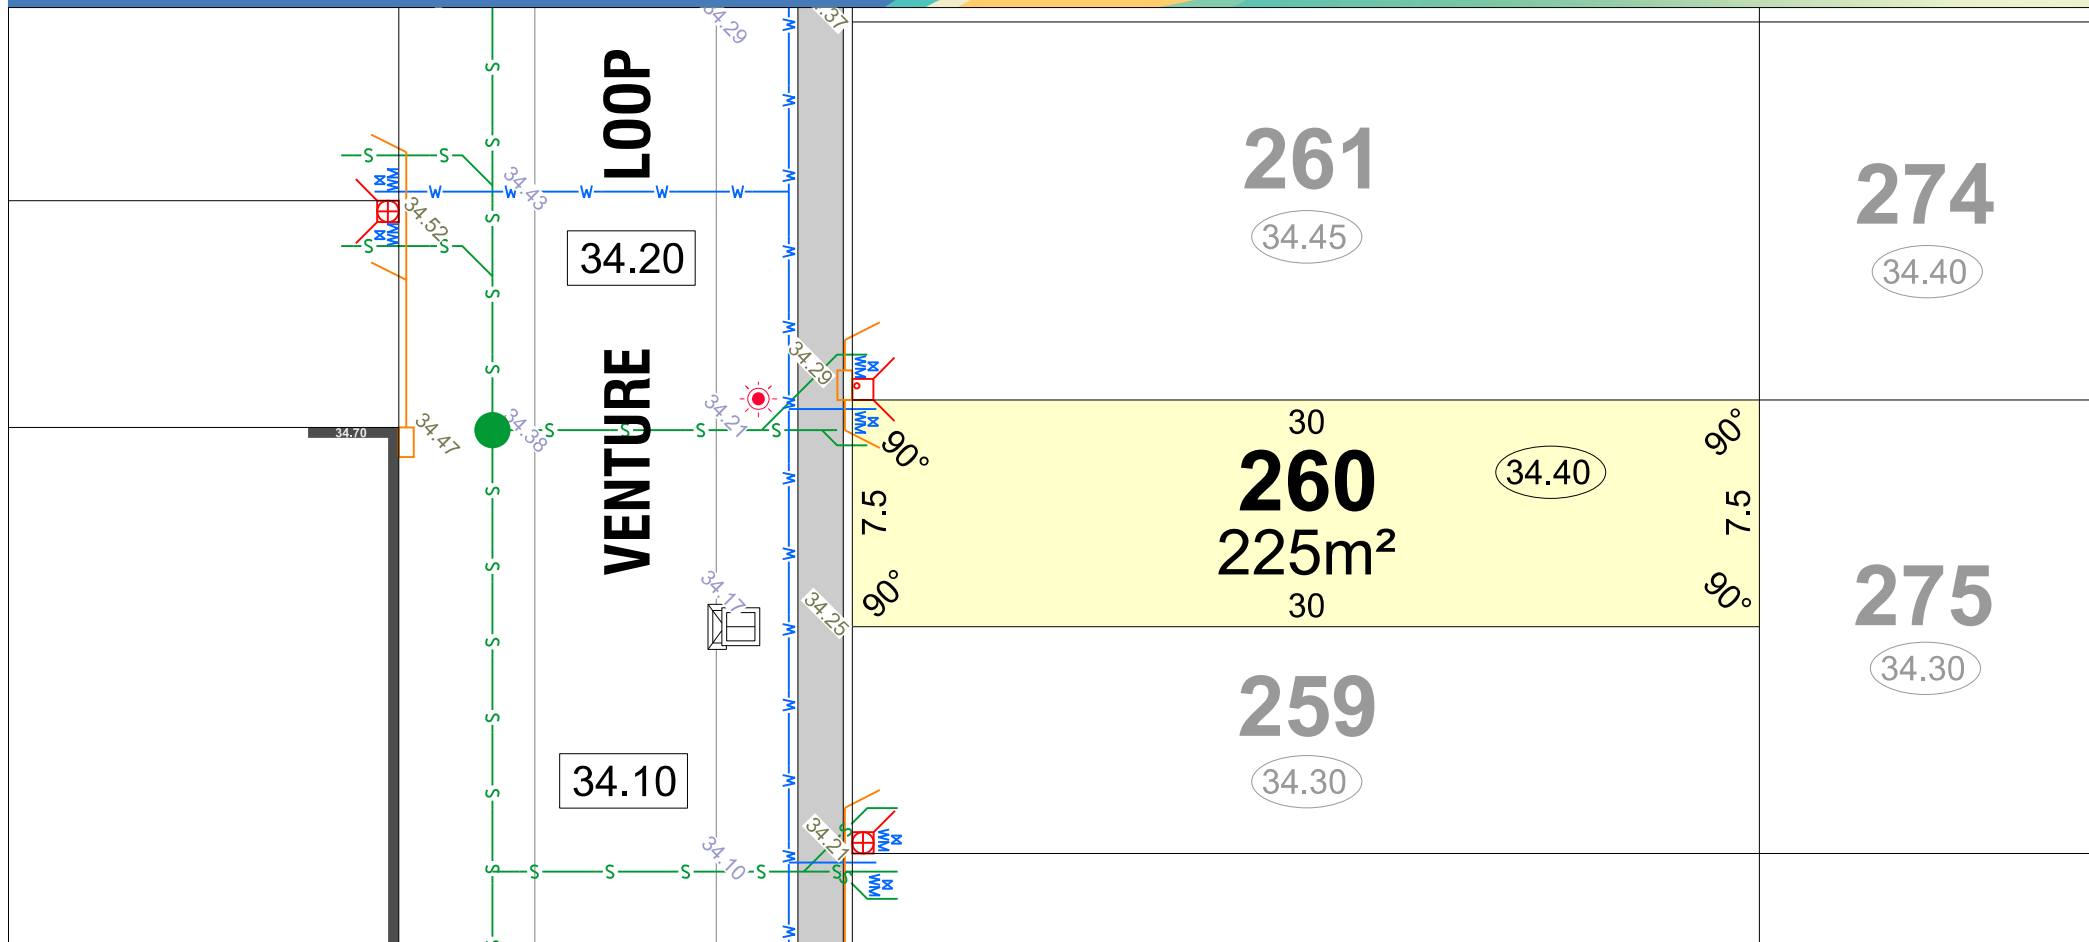

LEGEND

- WATER
- WATER METER
- BELOW GROUND WATER CONNECTION
- WATER HYDRANT
- WATER VALVE
- SPOT LEVEL
- PAD LEVEL
- ROAD LEVEL

- DRAINAGE
- SEWER/ MANHOLE
- TRANSFORMER SITE
- STREETLIGHT
- TOP OF KERB HEIGHT
- POWER DOME MINI PILLAR
- POWER DOME UNIVERSAL PILLAR
- BELOW GROUND SERVICE PIT


- RETAINING WALL & HEIGHT
- REVERSE WALL & HEIGHT
- HOUSING AUTHORITY RETAINED
- ACCESS RESTRICTION
- OPTICOMM CONNECTION
- BUSHFIRE ATTACK LEVEL
- EMERGENCY ACCESS WAY

ACOUSTIC ATTENUATION PACKAGE REQUIREMENT
(FOR SINGLE STOREY CONSTRUCTION)

- PACKAGE A
- PACKAGE B
- PACKAGE C
- SPECIALIST

SUGGESTED GARAGE LOCATION


BIN PAD

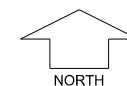

SCALE 1:250

parcel.

Depicted information subject to approvals and survey.
All dimensions and areas are subject to survey. The particulars on this brochure are supplied for information only and shall not be taken as a representation in any respect on the part of the Vendor or its agent. Authorities should be consulted when services are contained within lot boundaries as building restrictions may apply. All retaining walls and associated easements are shown exaggerated for clarity.

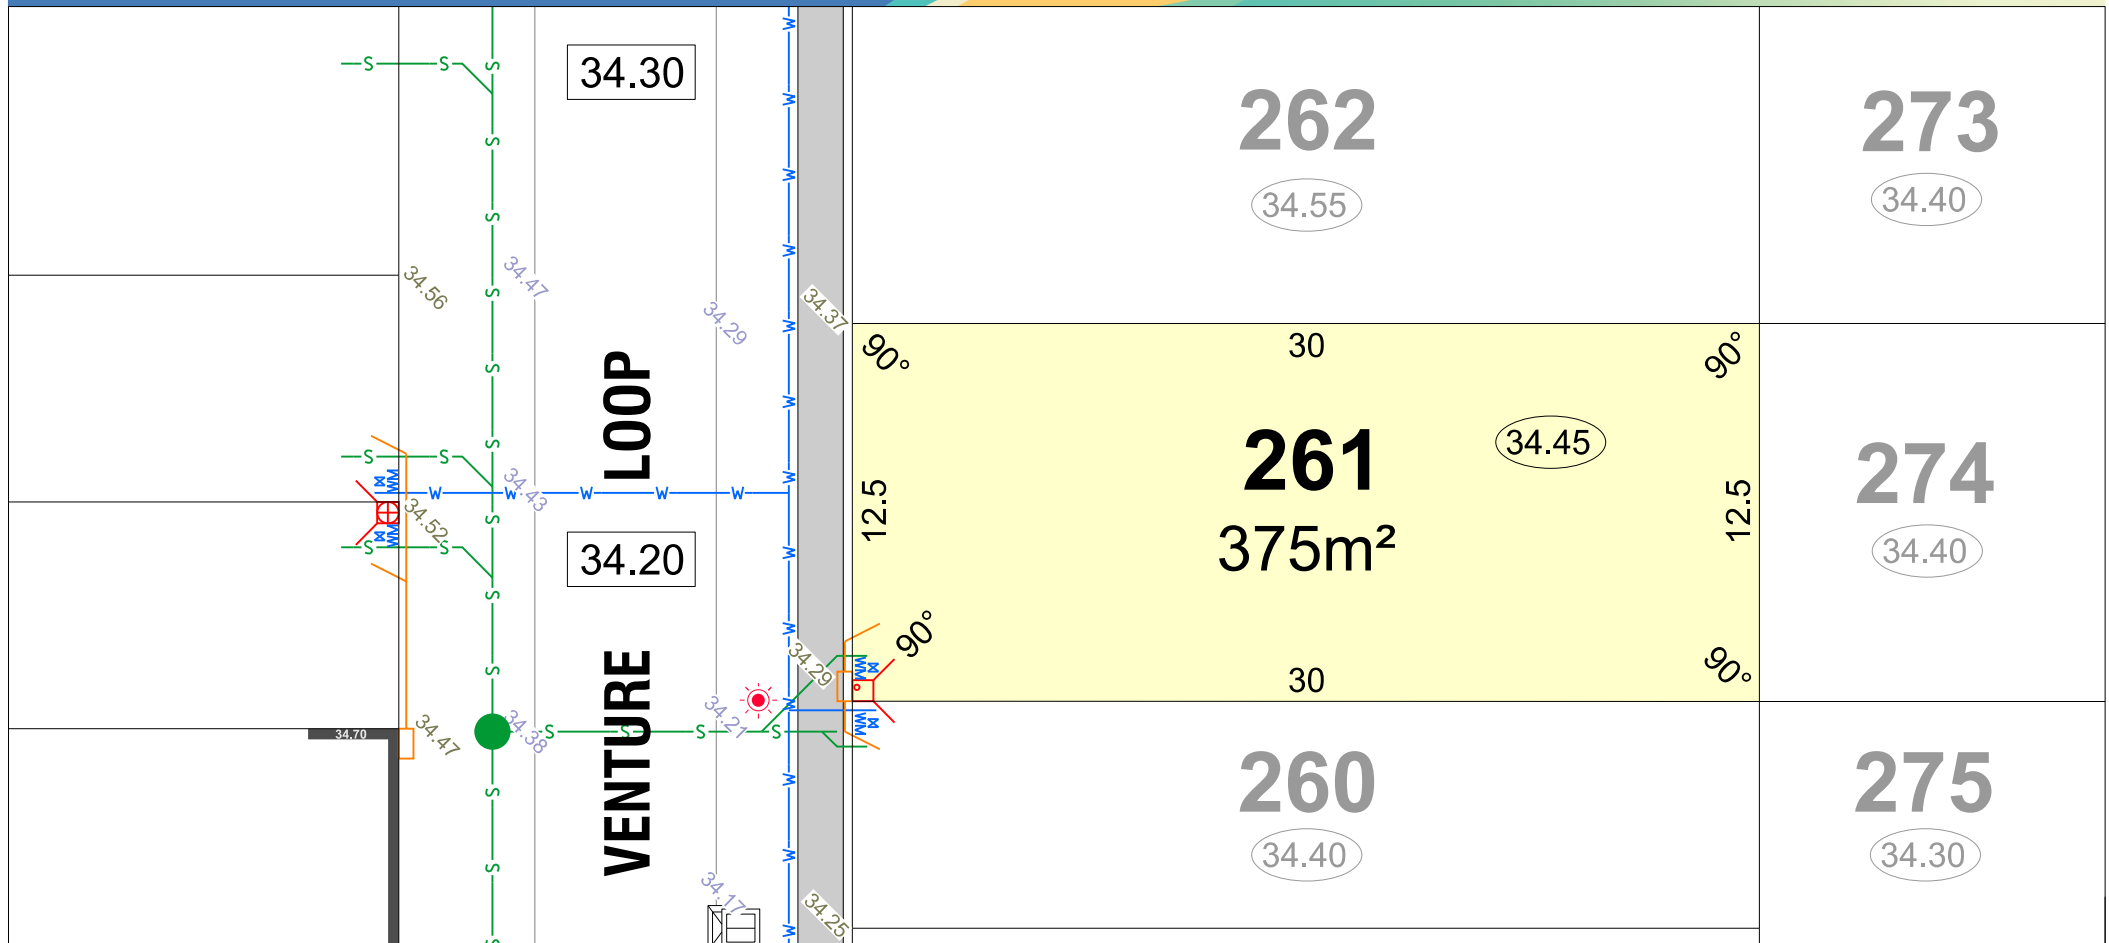

LEGEND


- WATER
- WATER METER
- BELOW GROUND WATER CONNECTION
- WATER HYDRANT
- WATER VALVE
- SPOT LEVEL
- PAD LEVEL
- ROAD LEVEL

- DRAINAGE
- SEWER/ MANHOLE
- TRANSFORMER SITE
- STREETLIGHT
- TOP OF KERB HEIGHT
- POWER DOME MINI PILLAR
- POWER DOME UNIVERSAL PILLAR
- BELOW GROUND SERVICE PIT

- RETAINING WALL & HEIGHT
- REVERSE WALL & HEIGHT
- HOUSING AUTHORITY RETAINED
- ACCESS RESTRICTION
- OPTICOMM CONNECTION
- BUSHFIRE ATTACK LEVEL
- EMERGENCY ACCESS WAY

- ACOUSTIC ATTENUATION PACKAGE REQUIREMENT**
(FOR SINGLE STOREY CONSTRUCTION)
- PACKAGE A
 - PACKAGE B
 - PACKAGE C
 - SPECIALIST


- SUGGESTED GARAGE LOCATION
- BIN PAD

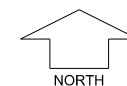

SCALE 1:250

parcel.

Depicted information subject to approvals and survey.
All dimensions and areas are subject to survey. The particulars on this brochure are supplied for information only and shall not be taken as a representation in any respect on the part of the Vendor or its agent. Authorities should be consulted when services are contained within lot boundaries as building restrictions may apply. All retaining walls and associated easements are shown exaggerated for clarity.

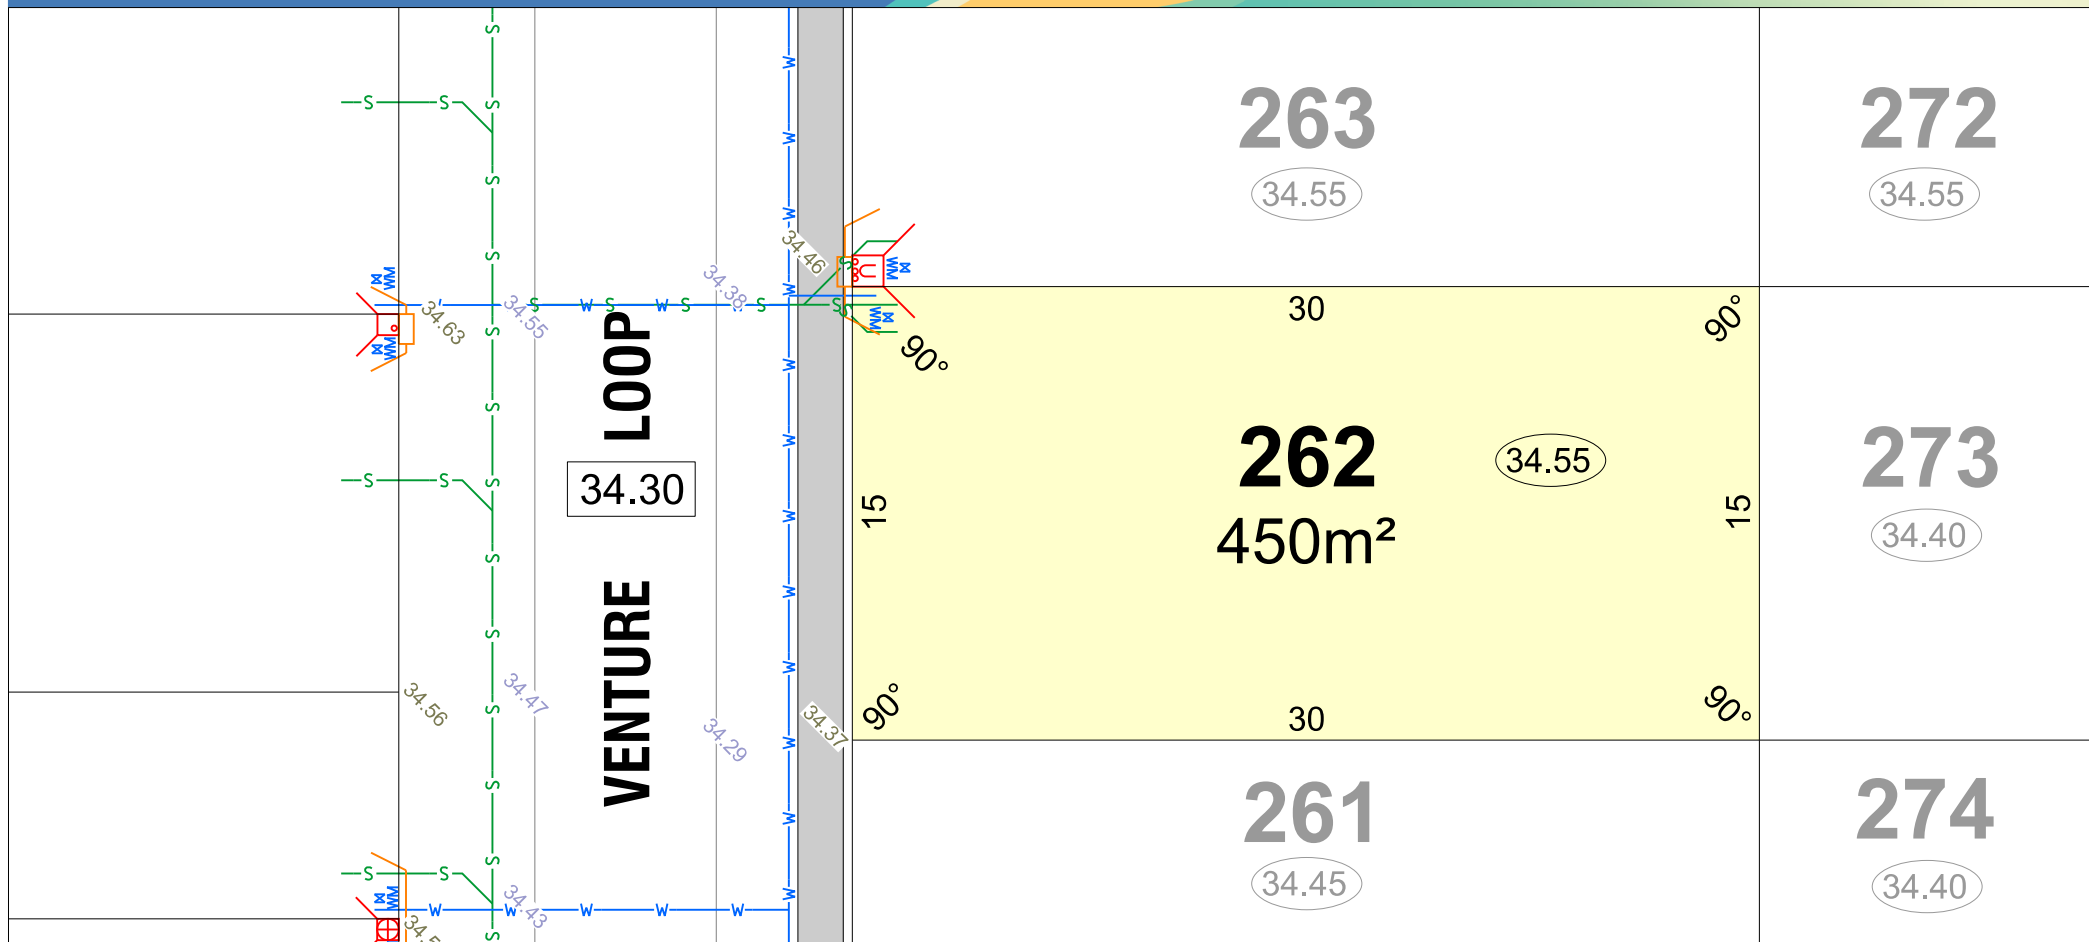

LEGEND

- WATER
- WATER METER
- BELOW GROUND WATER CONNECTION
- WATER HYDRANT
- WATER VALVE
- SPOT LEVEL
- PAD LEVEL
- ROAD LEVEL

- DRAINAGE
- SEWER/ MANHOLE
- TRANSFORMER SITE
- STREETLIGHT
- TOP OF KERB HEIGHT
- POWER DOME MINI PILLAR
- POWER DOME UNIVERSAL PILLAR
- BELOW GROUND SERVICE PIT


- RETAINING WALL & HEIGHT
- REVERSE WALL & HEIGHT
- HOUSING AUTHORITY RETAINED
- ACCESS RESTRICTION
- OPTICOMM CONNECTION
- BUSHFIRE ATTACK LEVEL
- EMERGENCY ACCESS WAY

ACOUSTIC ATTENUATION PACKAGE REQUIREMENT
(FOR SINGLE STOREY CONSTRUCTION)

- PACKAGE A
- PACKAGE B
- PACKAGE C
- SPECIALIST

SUGGESTED GARAGE LOCATION


BIN PAD

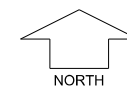

SCALE 1:250

parcel.

Depicted information subject to approvals and survey.
All dimensions and areas are subject to survey. The particulars on this brochure are supplied for information only and shall not be taken as a representation in any respect on the part of the Vendor or its agent. Authorities should be consulted when services are contained within lot boundaries as building restrictions may apply. All retaining walls and associated easements are shown exaggerated for clarity.

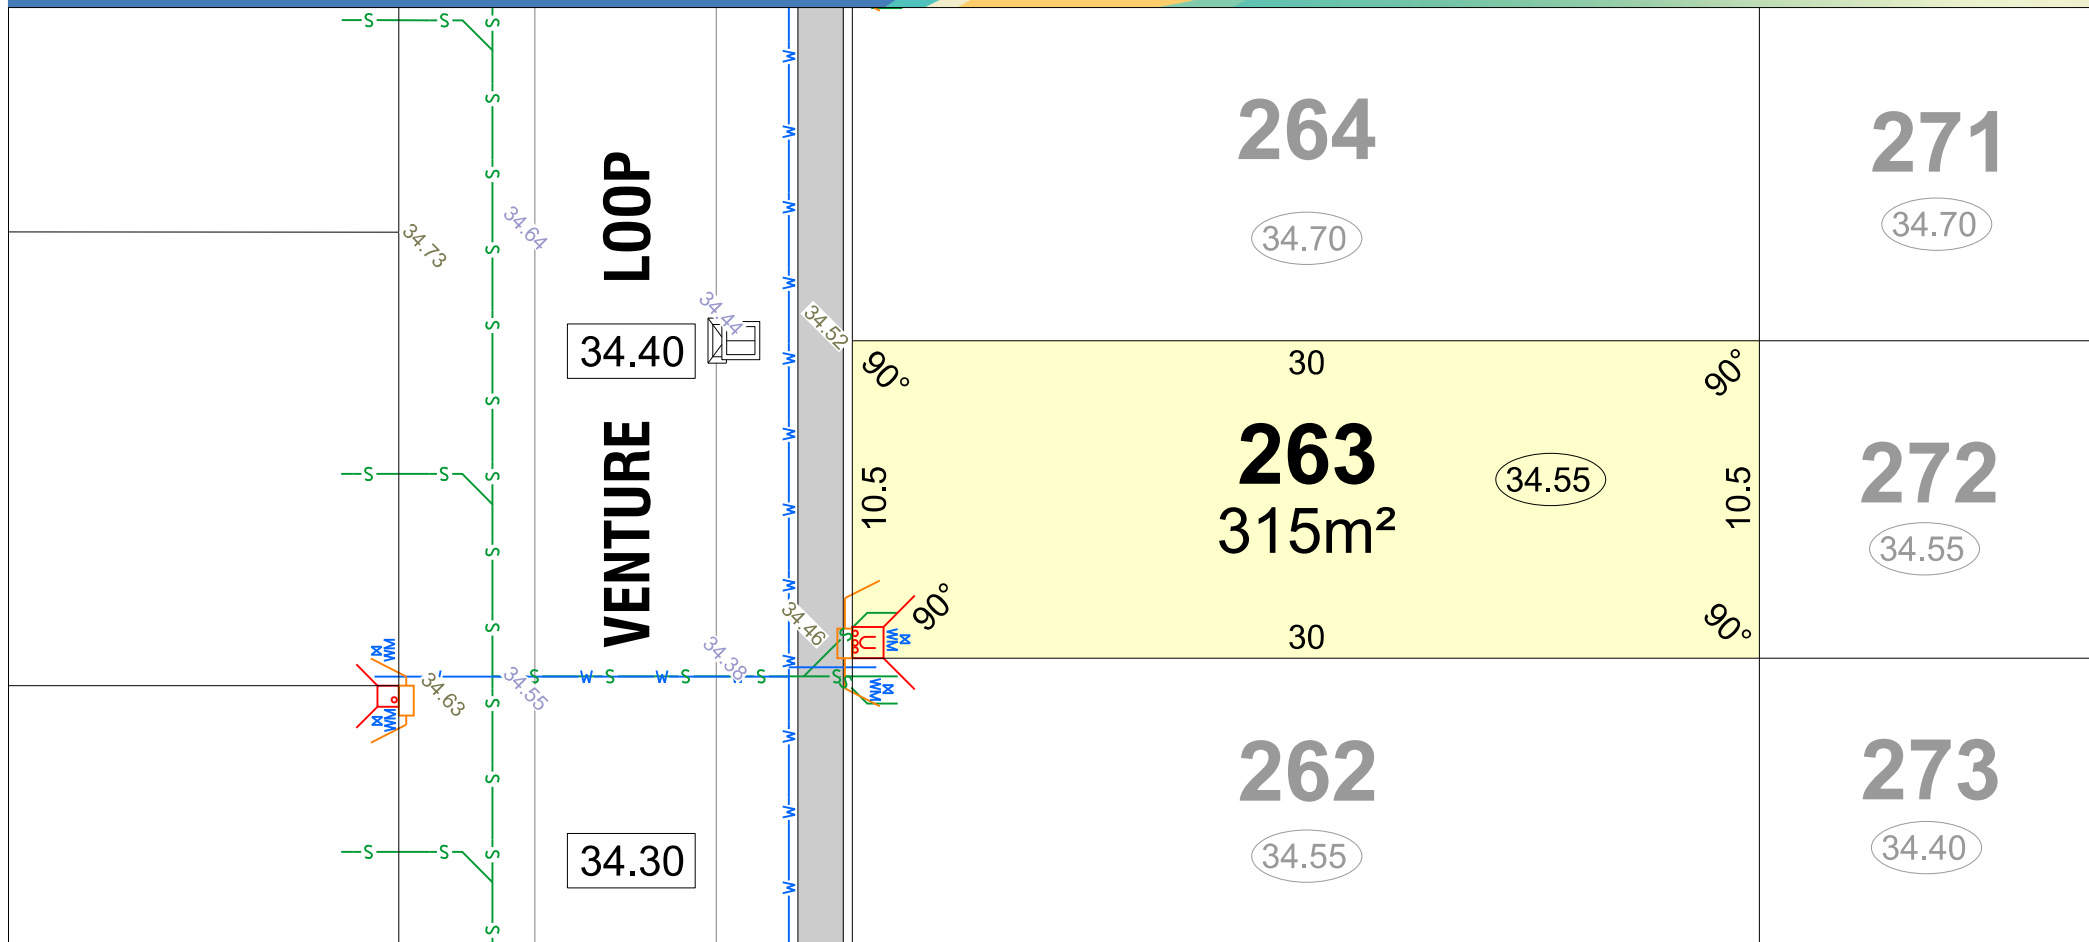

LEGEND

- WATER
- WATER METER
- BELOW GROUND WATER CONNECTION
- WATER HYDRANT
- WATER VALVE
- SPOT LEVEL
- PAD LEVEL
- ROAD LEVEL

- DRAINAGE
- SEWER/ MANHOLE
- TRANSFORMER SITE
- STREETLIGHT
- TOP OF KERB HEIGHT
- POWER DOME MINI PILLAR
- POWER DOME UNIVERSAL PILLAR
- BELOW GROUND SERVICE PIT


- RETAINING WALL & HEIGHT
- REVERSE WALL & HEIGHT
- HOUSING AUTHORITY RETAINED
- ACCESS RESTRICTION
- OPTICOMM CONNECTION
- BUSHFIRE ATTACK LEVEL
- EMERGENCY ACCESS WAY

ACOUSTIC ATTENUATION PACKAGE REQUIREMENT
(FOR SINGLE STOREY CONSTRUCTION)

- PACKAGE A
- PACKAGE B
- PACKAGE C
- SPECIALIST

SUGGESTED GARAGE LOCATION

BIN PAD

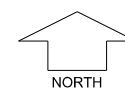

SCALE 1:250

parcel.

Depicted information subject to approvals and survey.
All dimensions and areas are subject to survey. The particulars on this brochure are supplied for information only and shall not be taken as a representation in any respect on the part of the Vendor or its agent. Authorities should be consulted when services are contained within lot boundaries as building restrictions may apply. All retaining walls and associated easements are shown exaggerated for clarity.



-

- 26.54

- ### ACOUSTIC ATTENUATION PACKAGE REQUIREMENT (FOR SINGLE STOREY CONSTRUCTION)

-  SUGGESTED
GARAGE
LOCATION

- 

SCALE 1:250

parcel.

Depicted information subject to approvals and survey.

All dimensions and areas are subject to survey. The particulars on this brochure are supplied for information only and shall not be taken as a representation in any respect on the part of the Vendor or its agent. Authorities should be consulted when services are contained within lot boundaries as building restrictions may apply. All retaining walls and associated easements are shown exaggerated for clarity.




- BELOW GROUND SERVICE PIT

- BIN PAD

SCALE 1:250

Depicted information subject to approvals and survey.
All dimensions and areas are subject to survey. The particulars on this brochure are supplied for Information only and shall not be taken as a representation in any respect on the part of the Vendor or its agent. Authorities should be consulted when services are contained within lot boundaries as building restrictions may apply. All retaining walls and associated easements are shown exaggerated for clarity.

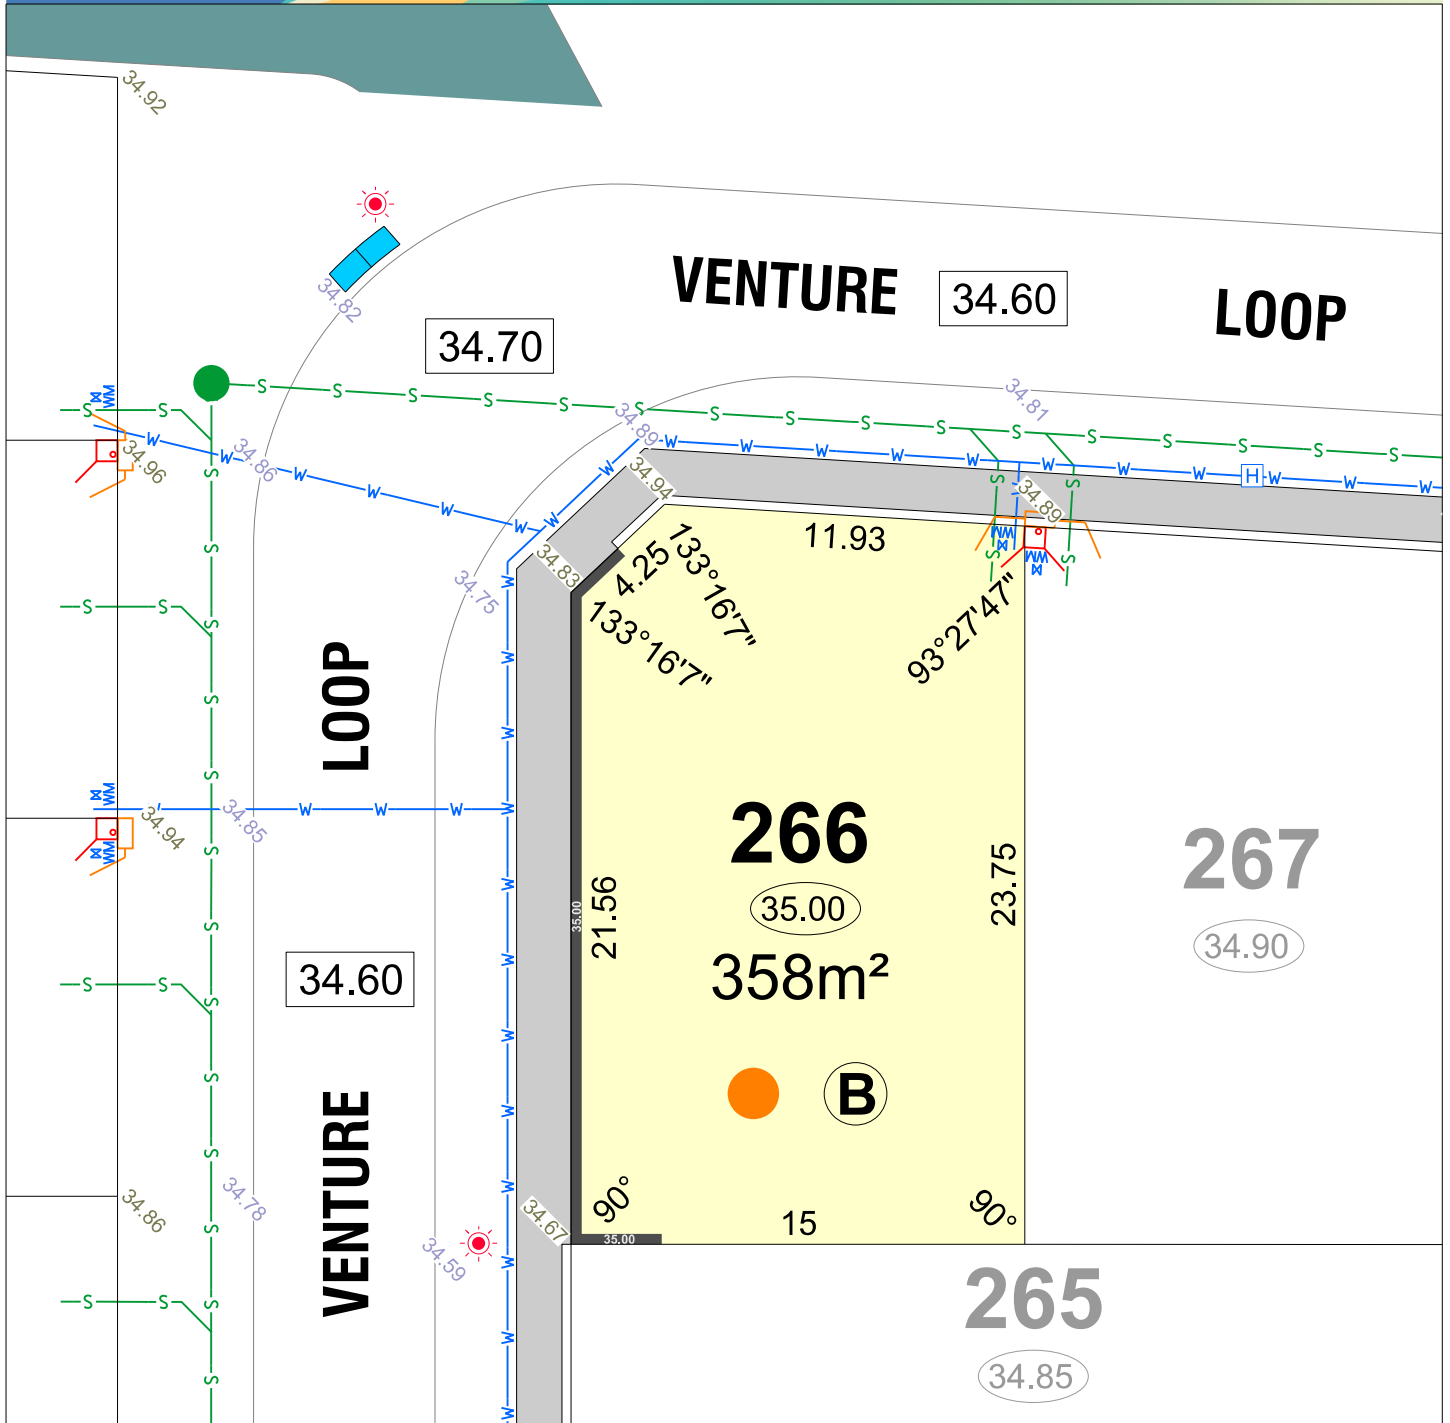


LEGEND


- WATER
- WATER METER
- BELOW GROUND WATER CONNECTION
- WATER HYDRANT
- WATER VALVE
- TOP OF KERB HEIGHT
- SPOT LEVEL
- PAD LEVEL
- ROAD LEVEL
- SUGGESTED GARAGE LOCATION
- EMERGENCY ACCESS WAY

- DRAINAGE
- SEWER/ MANHOLE
- TRANSFORMER SITE
- STREETLIGHT
- POWER DOME MINI PILLAR
- POWER DOME UNIVERSAL PILLAR
- BELOW GROUND SERVICE PIT
- RETAINING WALL & HEIGHT
- REVERSE WALL & HEIGHT
- BIN PAD

- OPTICOMM CONNECTION
- BAL 12.5 BAL 19 BUSHFIRE ATTACK LEVEL
- HOUSING AUTHORITY RETAINED
- ACCESS RESTRICTION
- ACOUSTIC ATTENUATION PACKAGE REQUIREMENT (FOR SINGLE STOREY CONSTRUCTION)
- PACKAGE A
- PACKAGE B
- PACKAGE C
- SPECIALIST

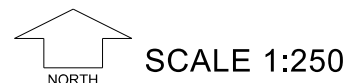

Depicted information subject to approvals and survey.
All dimensions and areas are subject to survey. The particulars on this brochure are supplied for information only and shall not be taken as a representation in any respect on the part of the Vendor or its agent. Authorities should be consulted when services are contained within lot boundaries as building restrictions may apply. All retaining walls and associated easements are shown exaggerated for clarity.

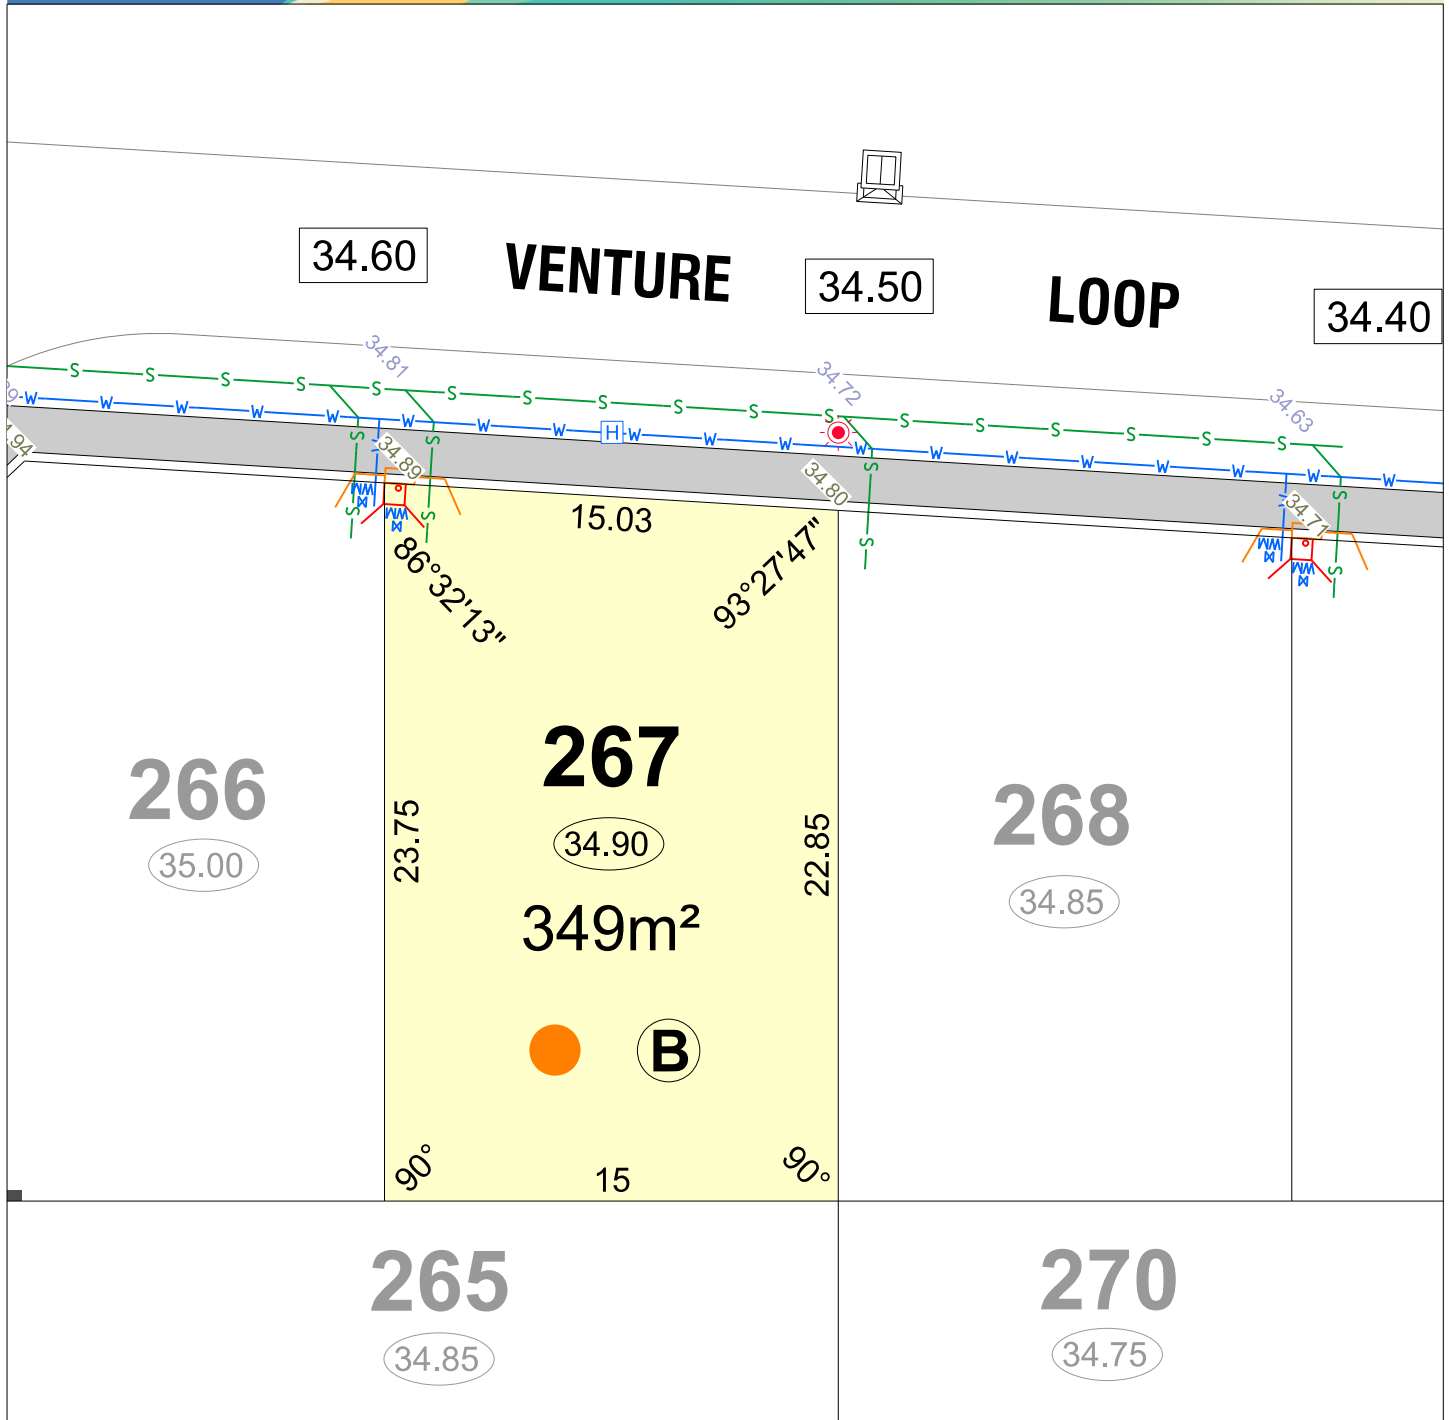


LEGEND

	WATER		DRAINAGE
	WATER METER		SEWER/ MANHOLE
	BELOW GROUND WATER CONNECTION		TRANSFORMER SITE
	WATER HYDRANT		STREETLIGHT
	WATER VALVE		POWER DOME MINI PILLAR
	TOP OF KERB HEIGHT		POWER DOME UNIVERSAL PILLAR
	SPOT LEVEL		BELOW GROUND SERVICE PIT
	PAD LEVEL		RETAINING WALL & HEIGHT
	ROAD LEVEL		REVERSE WALL & HEIGHT
	SUGGESTED GARAGE LOCATION		BIN PAD
	EMERGENCY ACCESS WAY		

	OPTICOMM CONNECTION
	BUSHFIRE ATTACK LEVEL
	HOUSING AUTHORITY RETAINED
	ACCESS RESTRICTION

ACOUSTIC ATTENUATION PACKAGE REQUIREMENT (FOR SINGLE STOREY CONSTRUCTION)


- (A) PACKAGE A
- (B) PACKAGE B
- (C) PACKAGE C
- (S) SPECIALIST

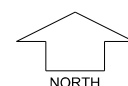

SCALE 1:250

Depicted information subject to approvals and survey.

All dimensions and areas are subject to survey. The particulars on this brochure are supplied for information only and shall not be taken as a representation in any respect on the part of the Vendor or its agent. Authorities should be consulted when services are contained within lot boundaries as building restrictions may apply. All retaining walls and associated easements are shown exaggerated for clarity.

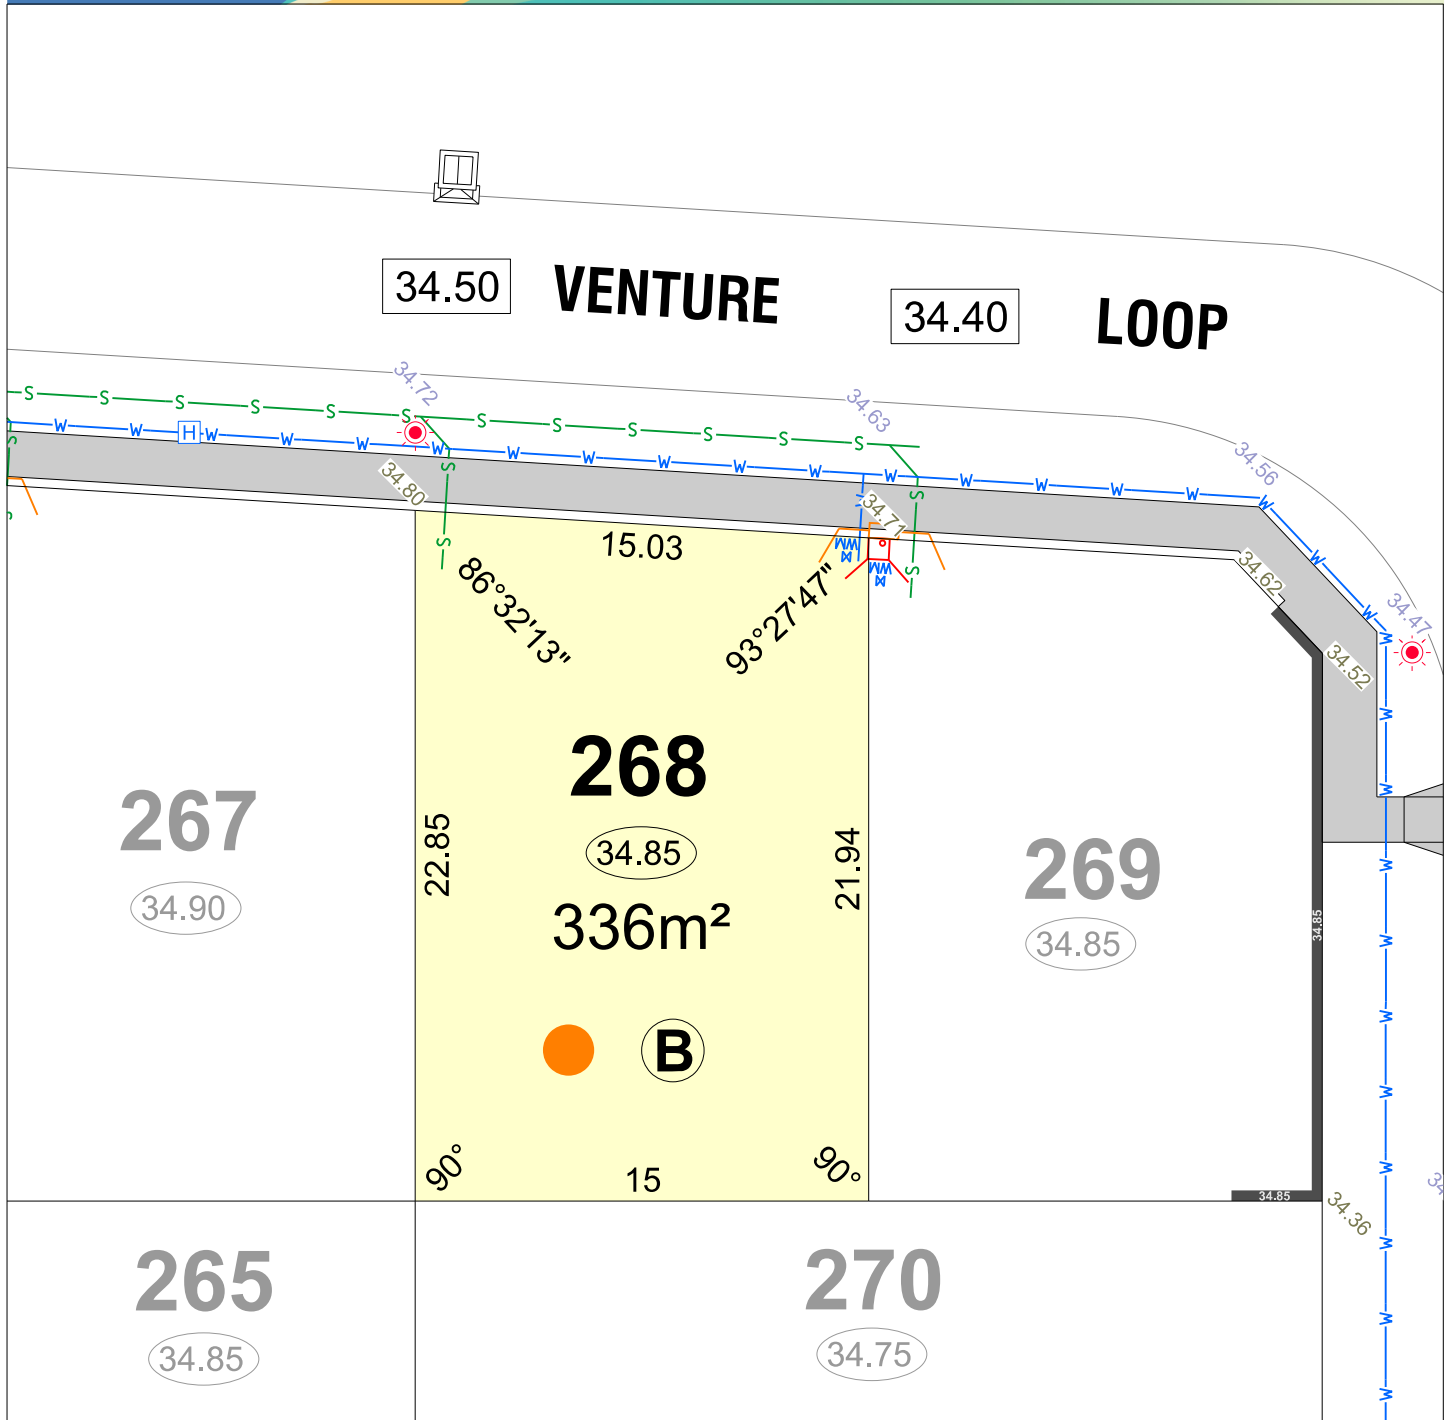


LEGEND

	WATER		DRAINAGE
	WATER METER		SEWER/ MANHOLE
	BELOW GROUND WATER CONNECTION		TRANSFORMER SITE
	WATER HYDRANT		STREETLIGHT
	WATER VALVE		POWER DOME MINI PILLAR
	TOP OF KERB HEIGHT		POWER DOME UNIVERSAL PILLAR
	SPOT LEVEL		BELOW GROUND SERVICE PIT
	PAD LEVEL		RETAINING WALL & HEIGHT
	ROAD LEVEL		REVERSE WALL & HEIGHT
	SUGGESTED GARAGE LOCATION		BIN PAD
	EMERGENCY ACCESS WAY		

	OPTICOMM CONNECTION
	BUSHFIRE ATTACK LEVEL
	HOUSING AUTHORITY RETAINED
	ACCESS RESTRICTION

ACOUSTIC ATTENUATION PACKAGE REQUIREMENT (FOR SINGLE STOREY CONSTRUCTION)


- (A) PACKAGE A
- (B) PACKAGE B
- (C) PACKAGE C
- (S) SPECIALIST

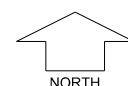

SCALE 1:250

Depicted information subject to approvals and survey.

All dimensions and areas are subject to survey. The particulars on this brochure are supplied for information only and shall not be taken as a representation in any respect on the part of the Vendor or its agent. Authorities should be consulted when services are contained within lot boundaries as building restrictions may apply. All retaining walls and associated easements are shown exaggerated for clarity.

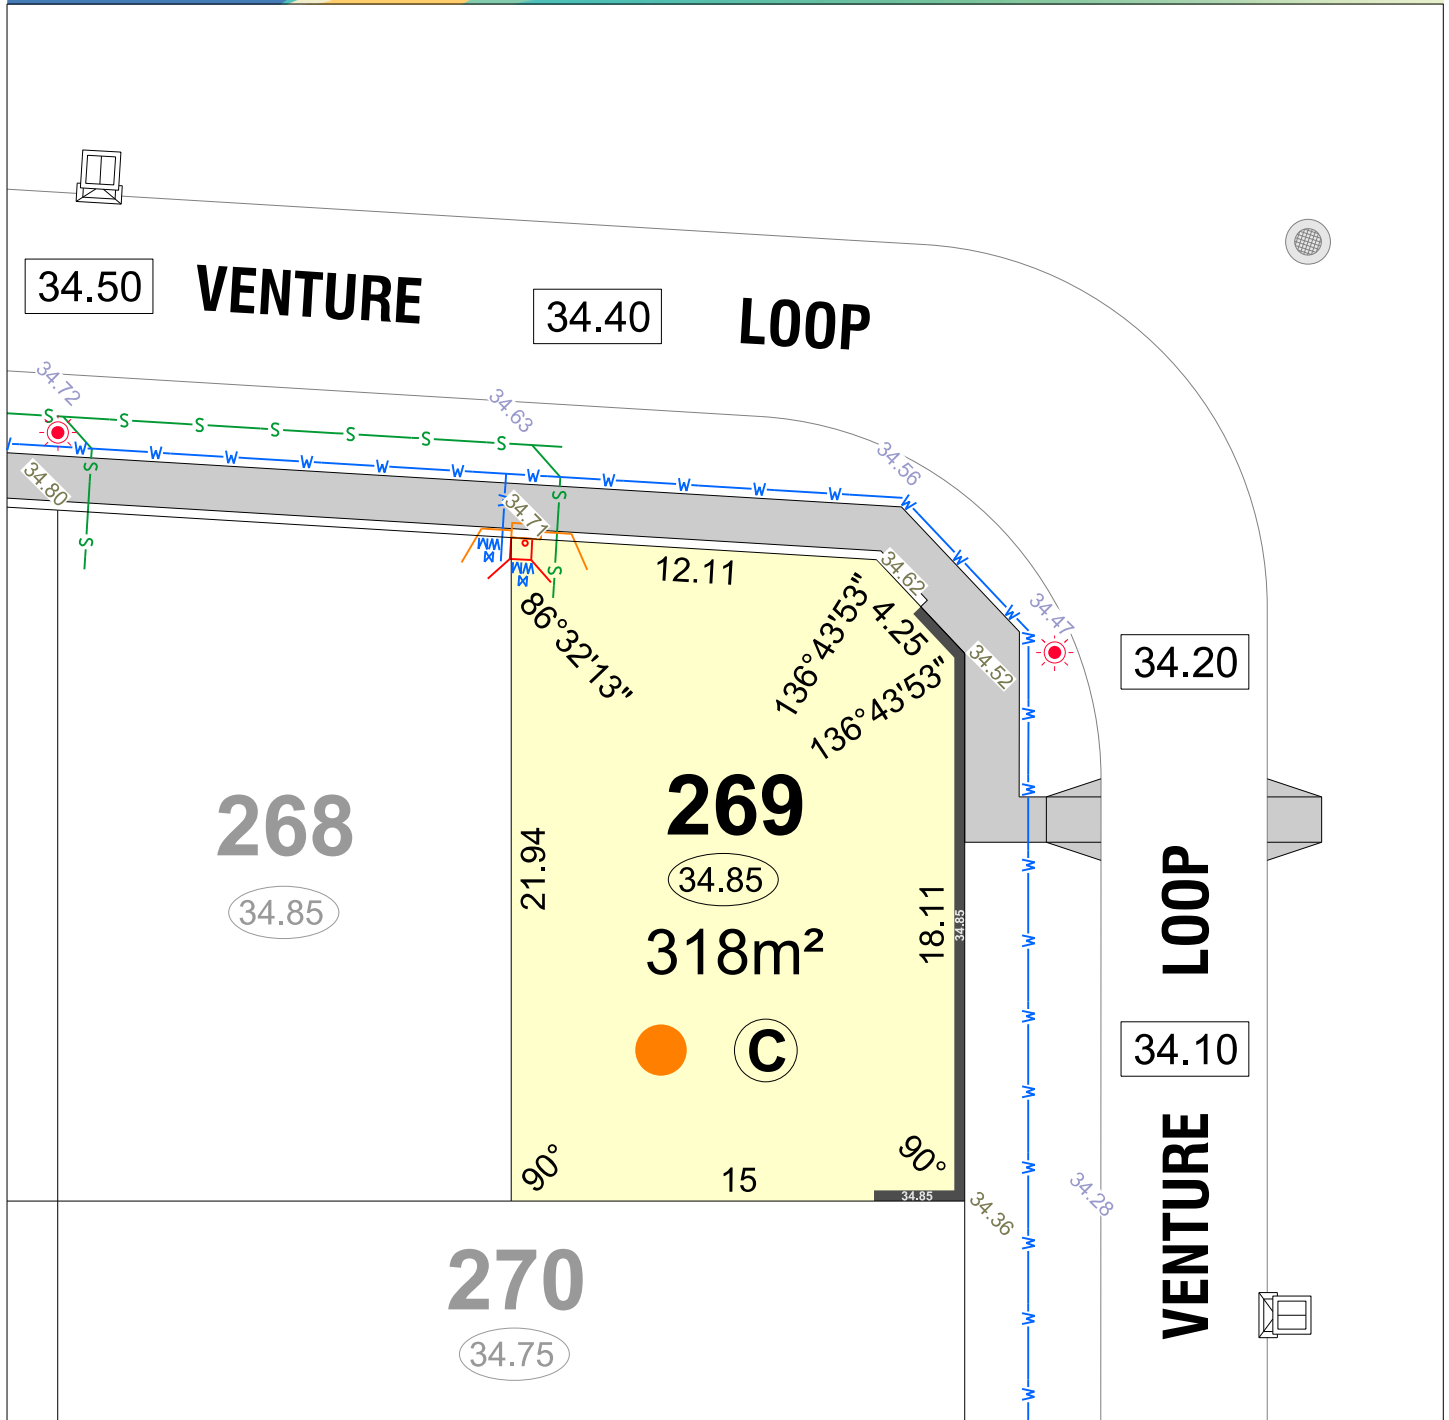

LEGEND


	WATER		DRAINAGE
	WATER METER		SEWER/ MANHOLE
	BELOW GROUND WATER CONNECTION		TRANSFORMER SITE
	WATER HYDRANT		STREETLIGHT
	WATER VALVE		POWER DOME MINI PILLAR
	TOP OF KERB HEIGHT		POWER DOME UNIVERSAL PILLAR
	SPOT LEVEL		BELOW GROUND SERVICE PIT
	PAD LEVEL		RETAINING WALL & HEIGHT
	ROAD LEVEL		REVERSE WALL & HEIGHT
	SUGGESTED GARAGE LOCATION		BIN PAD
	EMERGENCY ACCESS WAY		

	OPTICOMM CONNECTION
	BUSHFIRE ATTACK LEVEL
	HOUSING AUTHORITY RETAINED
	ACCESS RESTRICTION

ACOUSTIC ATTENUATION PACKAGE REQUIREMENT (FOR SINGLE STOREY CONSTRUCTION)


- (A) PACKAGE A
- (B) PACKAGE B
- (C) PACKAGE C
- (S) SPECIALIST

parcel.

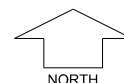

SCALE 1:250

Depicted information subject to approvals and survey.
All dimensions and areas are subject to survey. The particulars on this brochure are supplied for information only and shall not be taken as a representation in any respect on the part of the Vendor or its agent. Authorities should be consulted when services are contained within lot boundaries as building restrictions may apply. All retaining walls and associated easements are shown exaggerated for clarity.

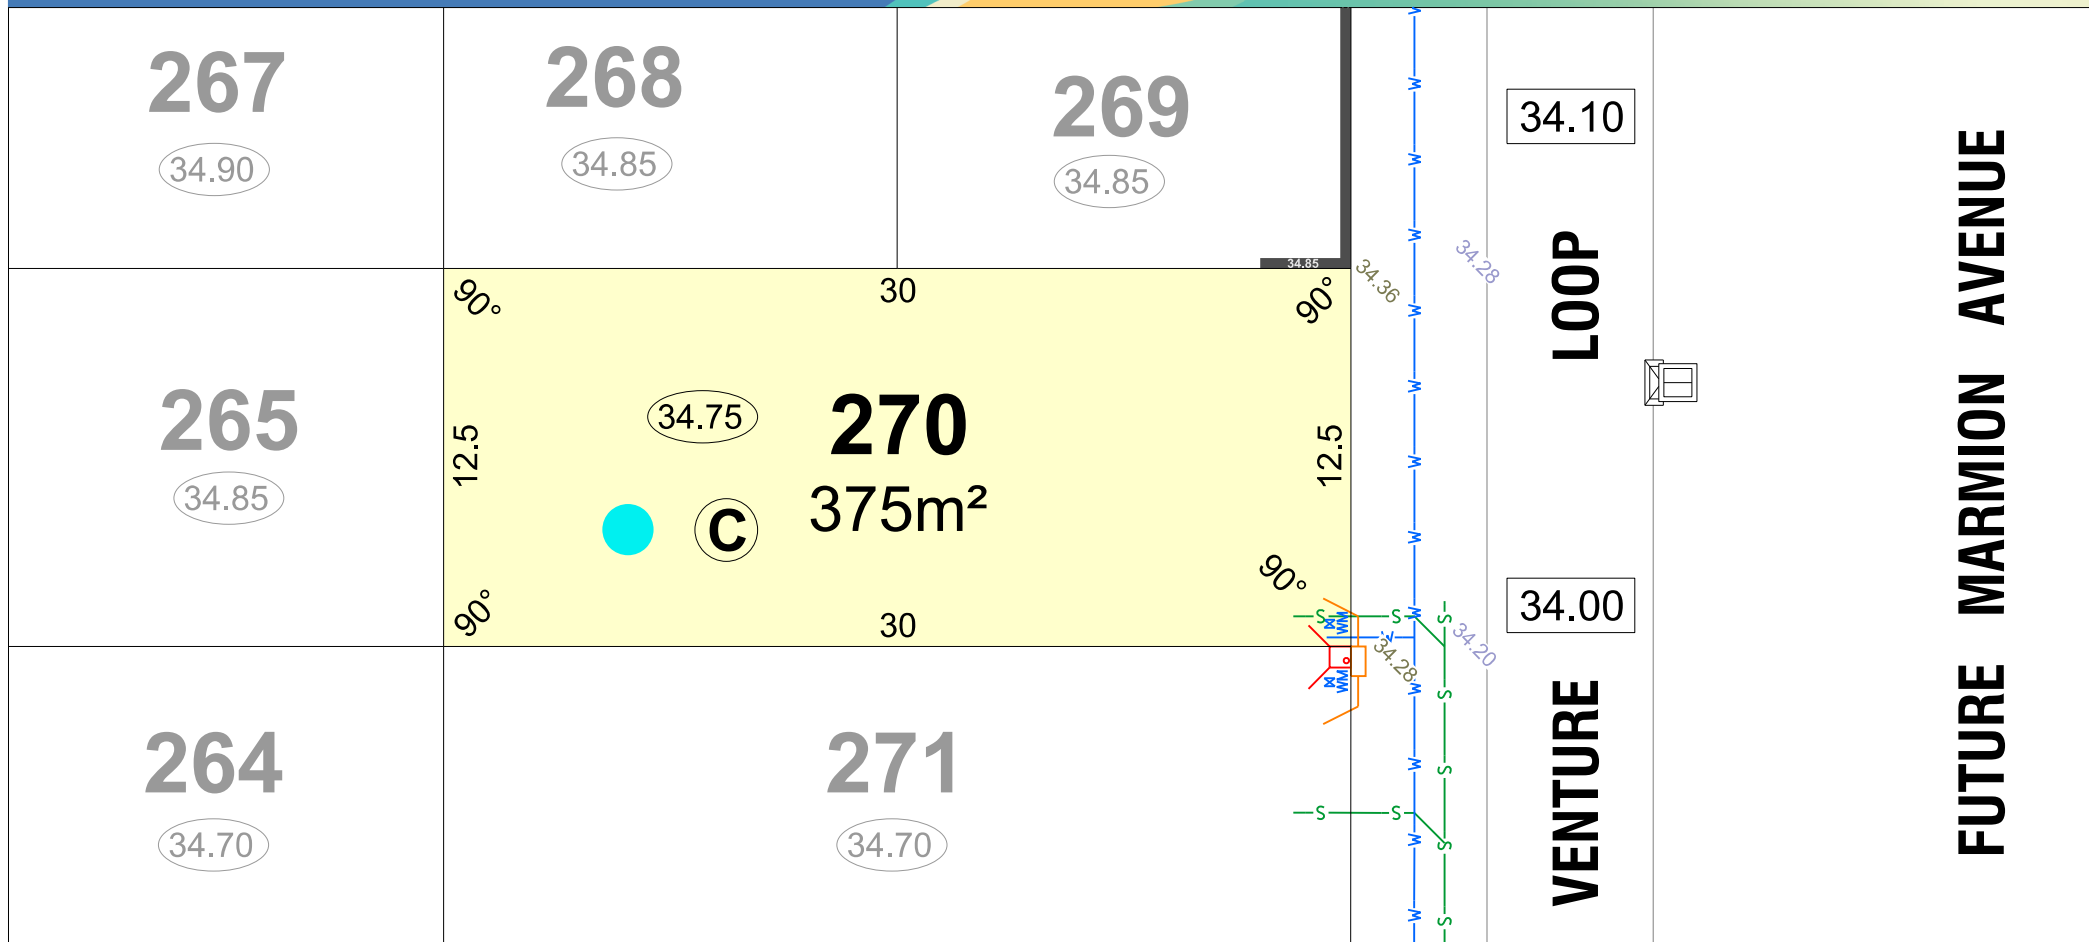

LEGEND

- WATER
- WATER METER
- BELOW GROUND WATER CONNECTION
- WATER HYDRANT
- WATER VALVE
- SPOT LEVEL
- PAD LEVEL
- ROAD LEVEL

- DRAINAGE
- SEWER/ MANHOLE
- TRANSFORMER SITE
- STREETLIGHT
- TOP OF KERB HEIGHT
- POWER DOME MINI PILLAR
- POWER DOME UNIVERSAL PILLAR
- BELOW GROUND SERVICE PIT


- RETAINING WALL & HEIGHT
- REVERSE WALL & HEIGHT
- HOUSING AUTHORITY RETAINED
- ACCESS RESTRICTION
- OPTICOMM CONNECTION
- BAL 12.5
- BAL 19
- BUSHFIRE ATTACK LEVEL
- EMERGENCY ACCESS WAY

ACOUSTIC ATTENUATION PACKAGE REQUIREMENT
(FOR SINGLE STOREY CONSTRUCTION)

- PACKAGE A
- PACKAGE B
- PACKAGE C
- SPECIALIST

- SUGGESTED GARAGE LOCATION


- BIN PAD

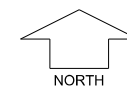

SCALE 1:250

parcel.

Depicted information subject to approvals and survey.
All dimensions and areas are subject to survey. The particulars on this brochure are supplied for information only and shall not be taken as a representation in any respect on the part of the Vendor or its agent. Authorities should be consulted when services are contained within lot boundaries as building restrictions may apply. All retaining walls and associated easements are shown exaggerated for clarity.

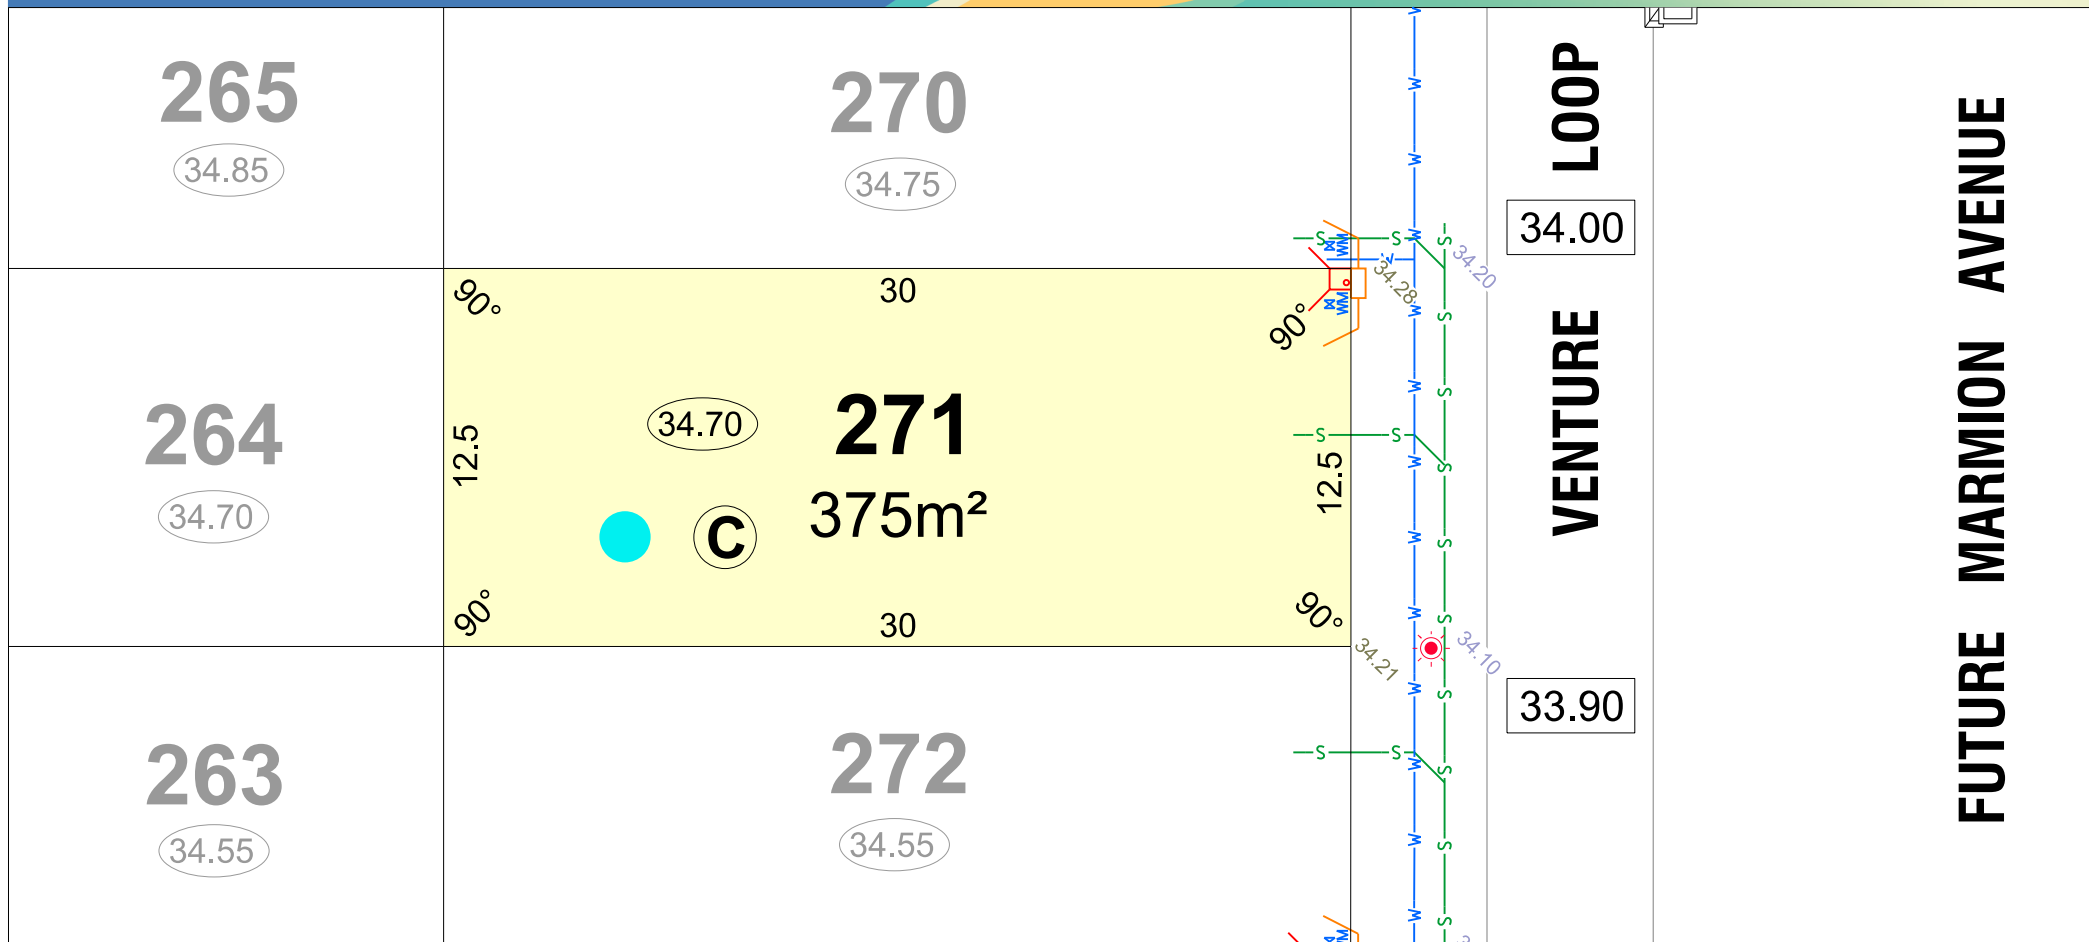

LEGEND

- WATER
- WATER METER
- BELOW GROUND WATER CONNECTION
- WATER HYDRANT
- WATER VALVE
- SPOT LEVEL
- PAD LEVEL
- ROAD LEVEL

- DRAINAGE
- SEWER/ MANHOLE
- TRANSFORMER SITE
- STREETLIGHT
- TOP OF KERB HEIGHT
- POWER DOME MINI PILLAR
- POWER DOME UNIVERSAL PILLAR
- BELOW GROUND SERVICE PIT


- RETAINING WALL & HEIGHT
- REVERSE WALL & HEIGHT
- HOUSING AUTHORITY RETAINED
- ACCESS RESTRICTION
- OPTICOMM CONNECTION
- BUSHFIRE ATTACK LEVEL
- EMERGENCY ACCESS WAY

ACOUSTIC ATTENUATION PACKAGE REQUIREMENT
(FOR SINGLE STOREY CONSTRUCTION)

- PACKAGE A
- PACKAGE B
- PACKAGE C
- SPECIALIST

- SUGGESTED GARAGE LOCATION


- BIN PAD

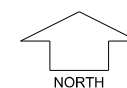

SCALE 1:250

parcel.

Depicted information subject to approvals and survey.
All dimensions and areas are subject to survey. The particulars on this brochure are supplied for information only and shall not be taken as a representation in any respect on the part of the Vendor or its agent. Authorities should be consulted when services are contained within lot boundaries as building restrictions may apply. All retaining walls and associated easements are shown exaggerated for clarity.

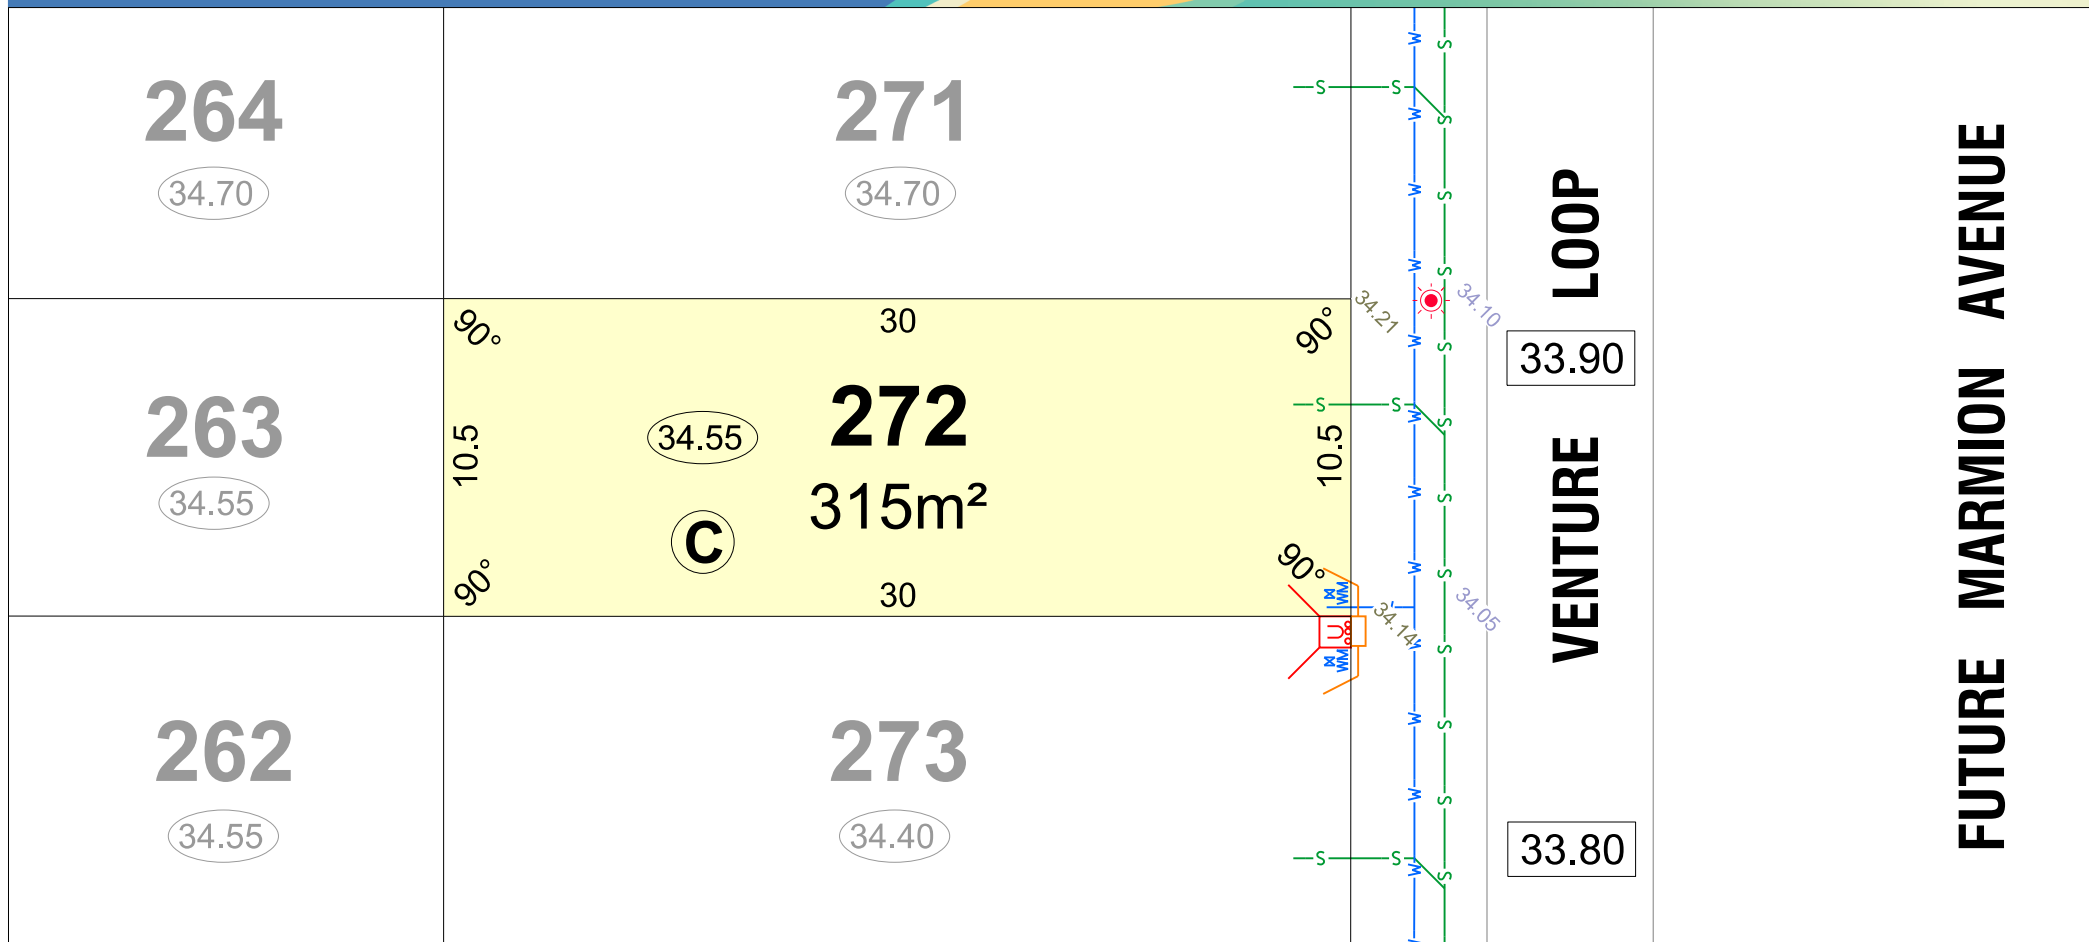

LEGEND

- WATER
- WATER METER
- BELOW GROUND WATER CONNECTION
- WATER HYDRANT
- WATER VALVE
- SPOT LEVEL
- PAD LEVEL
- ROAD LEVEL

- DRAINAGE
- SEWER/ MANHOLE
- TRANSFORMER SITE
- STREETLIGHT
- TOP OF KERB HEIGHT
- POWER DOME MINI PILLAR
- POWER DOME UNIVERSAL PILLAR
- BELOW GROUND SERVICE PIT


- RETAINING WALL & HEIGHT
- REVERSE WALL & HEIGHT
- HOUSING AUTHORITY RETAINED
- ACCESS RESTRICTION
- OPTICOMM CONNECTION
- BUSHFIRE ATTACK LEVEL
- EMERGENCY ACCESS WAY

ACOUSTIC ATTENUATION PACKAGE REQUIREMENT
(FOR SINGLE STOREY CONSTRUCTION)

- PACKAGE A
- PACKAGE B
- PACKAGE C
- SPECIALIST

- SUGGESTED GARAGE LOCATION


- BIN PAD

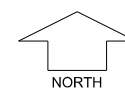

SCALE 1:250

parcel.

Depicted information subject to approvals and survey.
All dimensions and areas are subject to survey. The particulars on this brochure are supplied for information only and shall not be taken as a representation in any respect on the part of the Vendor or its agent. Authorities should be consulted when services are contained within lot boundaries as building restrictions may apply. All retaining walls and associated easements are shown exaggerated for clarity.

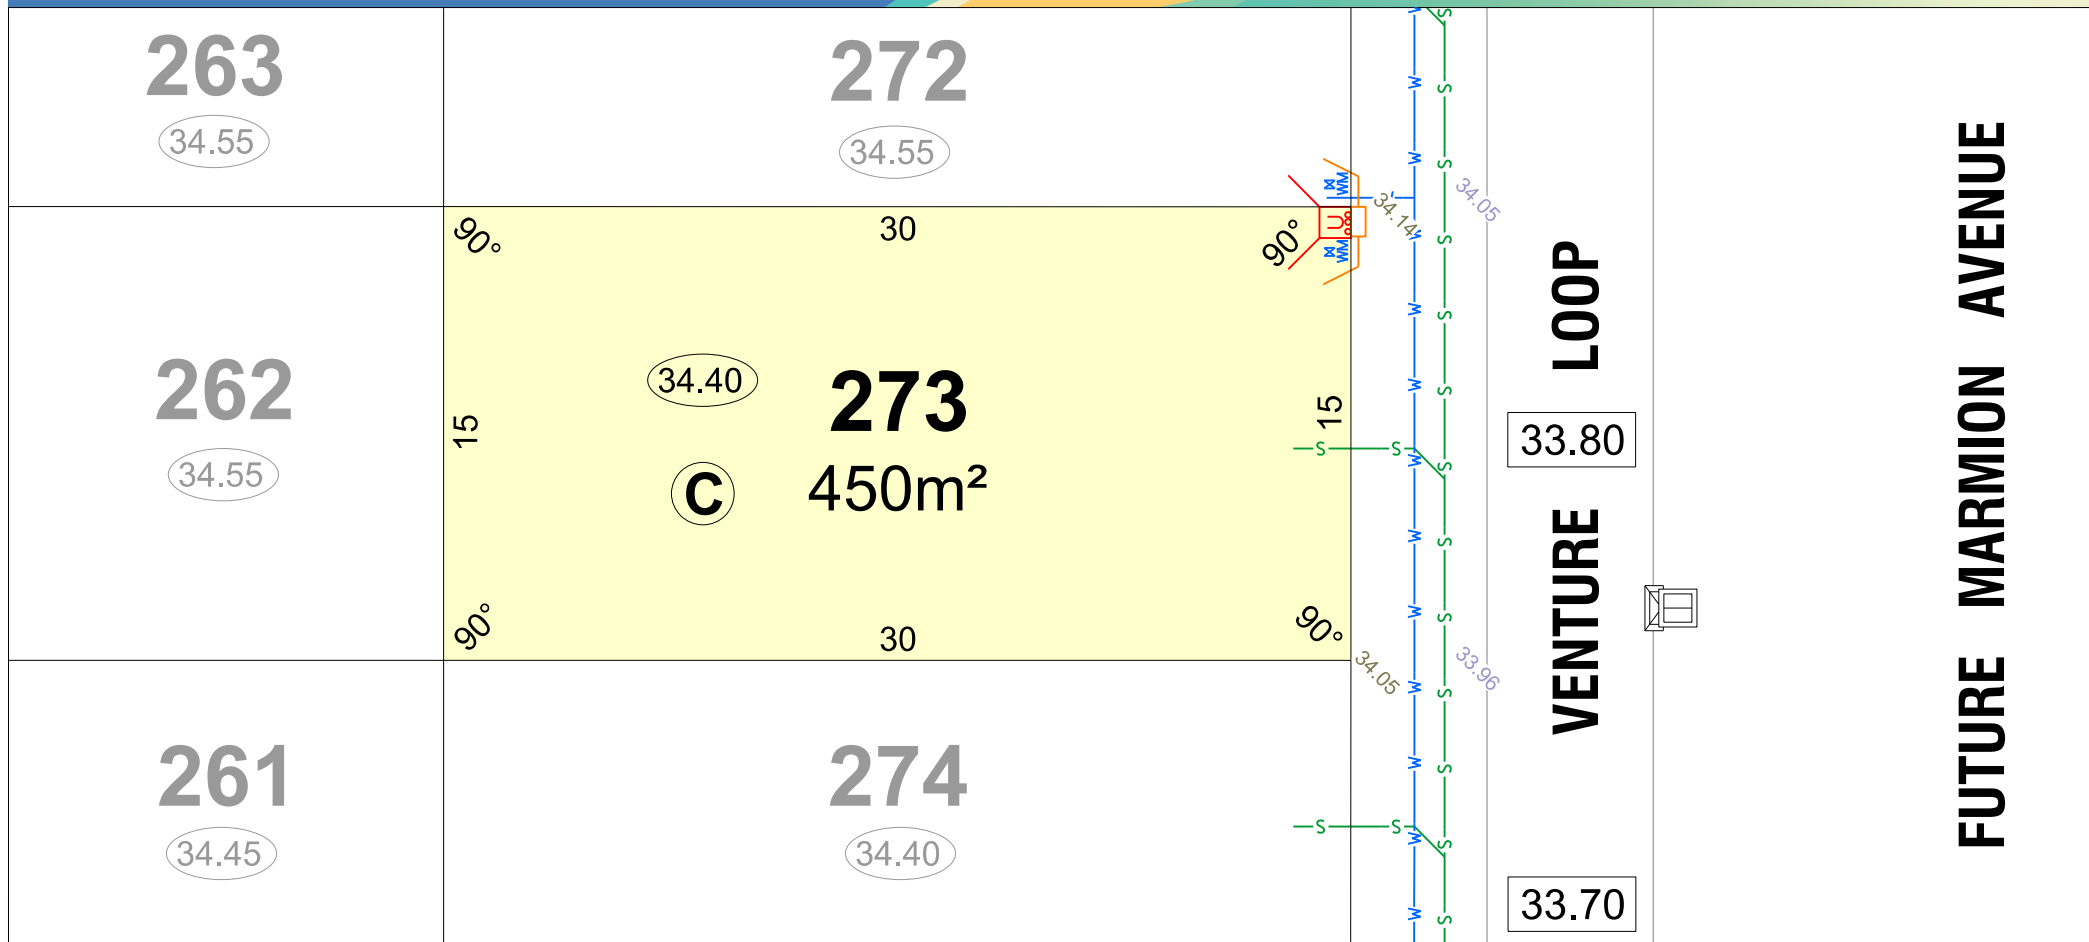


LEGEND

	WATER		DRAINAGE		RETAINING WALL & HEIGHT		PACKAGE A
	WATER METER		SEWER/ MANHOLE		REVERSE WALL & HEIGHT		PACKAGE B
	BELOW GROUND WATER CONNECTION		TRANSFORMER SITE		HOUSING AUTHORITY RETAINED		PACKAGE C
	WATER HYDRANT		STREETLIGHT		ACCESS RESTRICTION		SPECIALIST
	WATER VALVE		TOP OF KERB HEIGHT		OPTICOMM CONNECTION		SUGGESTED GARAGE LOCATION
	SPOT LEVEL		POWER DOME MINI PILLAR		BUSHFIRE ATTACK LEVEL		BIN PAD
	PAD LEVEL		POWER DOME UNIVERSAL PILLAR		EMERGENCY ACCESS WAY		
	ROAD LEVEL		BELOW GROUND SERVICE PIT				

parcel.

Depicted information subject to approvals and survey.
All dimensions and areas are subject to survey. The particulars on this brochure are supplied for information only and shall not be taken as a representation in any respect on the part of the Vendor or its agent. Authorities should be consulted when services are contained within lot boundaries as building restrictions may apply. All retaining walls and associated easements are shown exaggerated for clarity.

MNG. Ref: 101636lip-066b Date: 29/07/2026

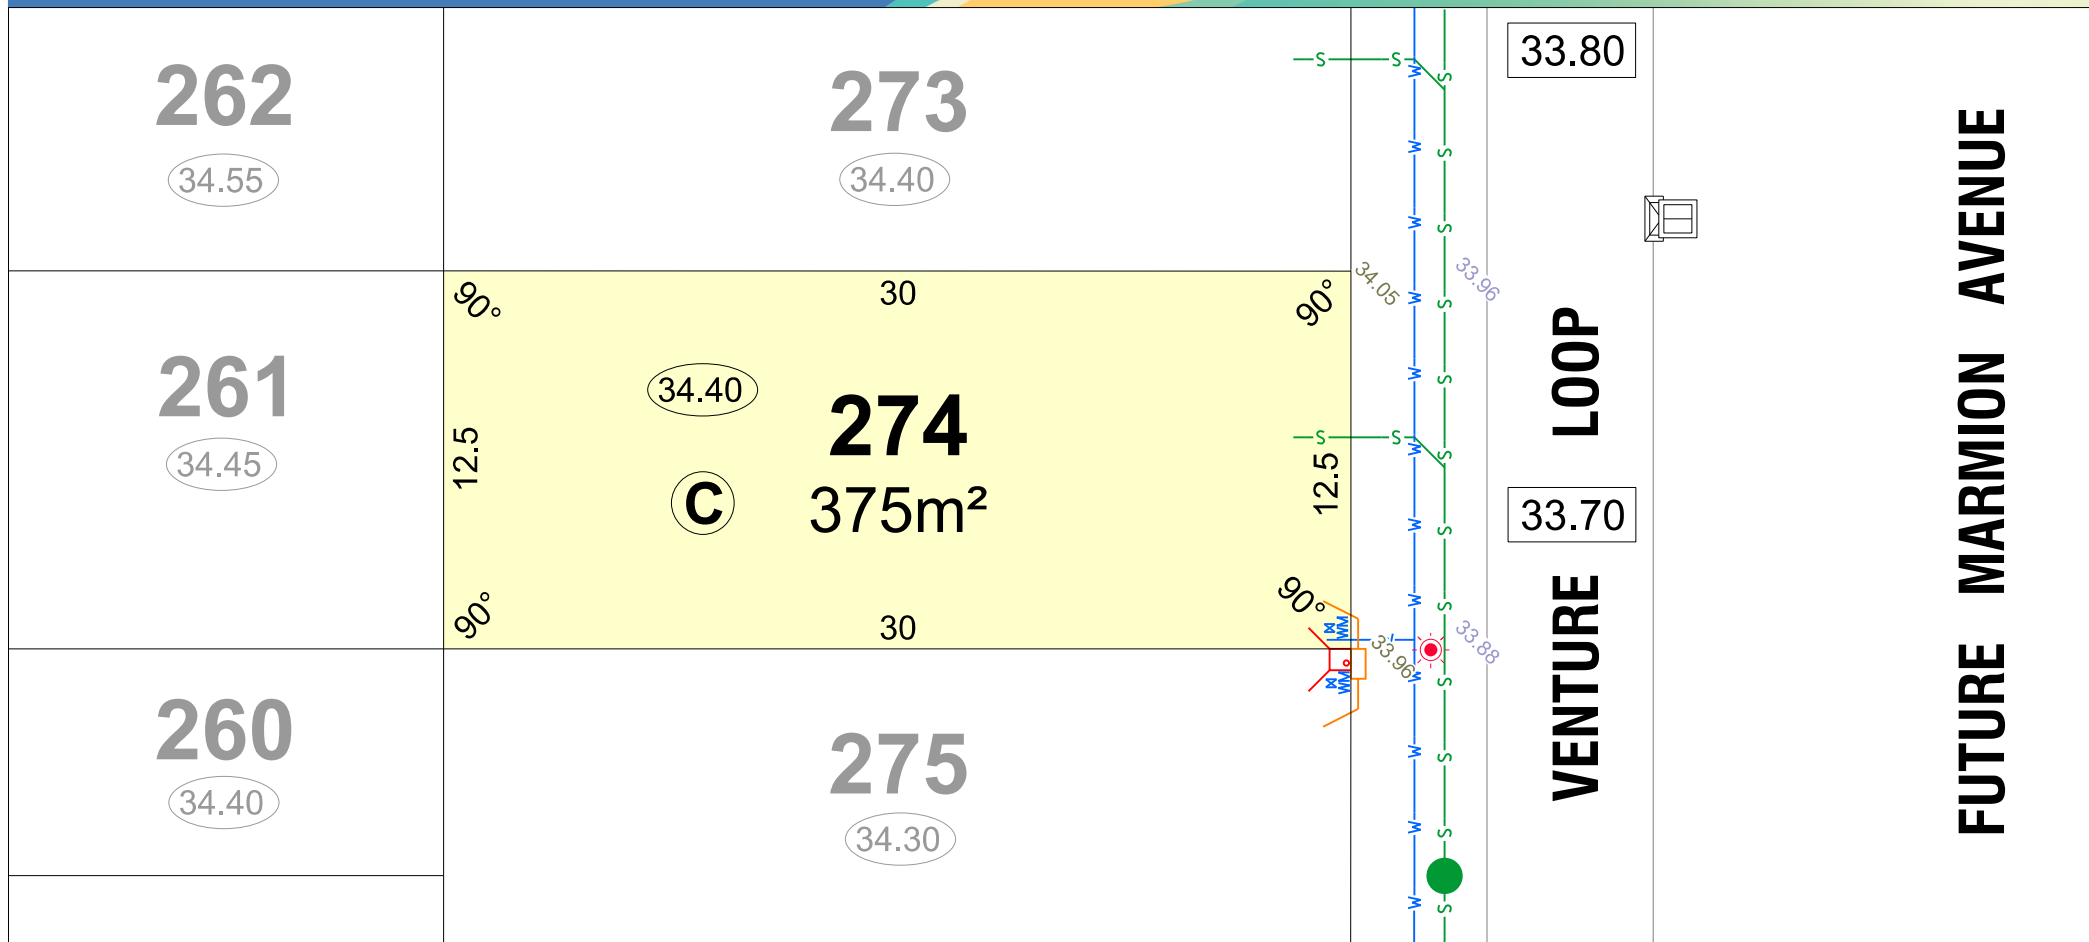

LEGEND

- WATER
- WATER METER
- BELOW GROUND WATER CONNECTION
- WATER HYDRANT
- WATER VALVE
- SPOT LEVEL
- PAD LEVEL
- ROAD LEVEL

- DRAINAGE
- SEWER/ MANHOLE
- TRANSFORMER SITE
- STREETLIGHT
- TOP OF KERB HEIGHT
- POWER DOME MINI PILLAR
- POWER DOME UNIVERSAL PILLAR
- BELOW GROUND SERVICE PIT


- RETAINING WALL & HEIGHT
- REVERSE WALL & HEIGHT
- HOUSING AUTHORITY RETAINED
- ACCESS RESTRICTION
- OPTICOMM CONNECTION
- BUSHFIRE ATTACK LEVEL
- EMERGENCY ACCESS WAY

ACOUSTIC ATTENUATION PACKAGE REQUIREMENT
(FOR SINGLE STOREY CONSTRUCTION)

- PACKAGE A
- PACKAGE B
- PACKAGE C
- SPECIALIST

- SUGGESTED GARAGE LOCATION


- BIN PAD

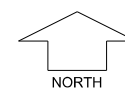

SCALE 1:250

parcel.

Depicted information subject to approvals and survey.
All dimensions and areas are subject to survey. The particulars on this brochure are supplied for information only and shall not be taken as a representation in any respect on the part of the Vendor or its agent. Authorities should be consulted when services are contained within lot boundaries as building restrictions may apply. All retaining walls and associated easements are shown exaggerated for clarity.

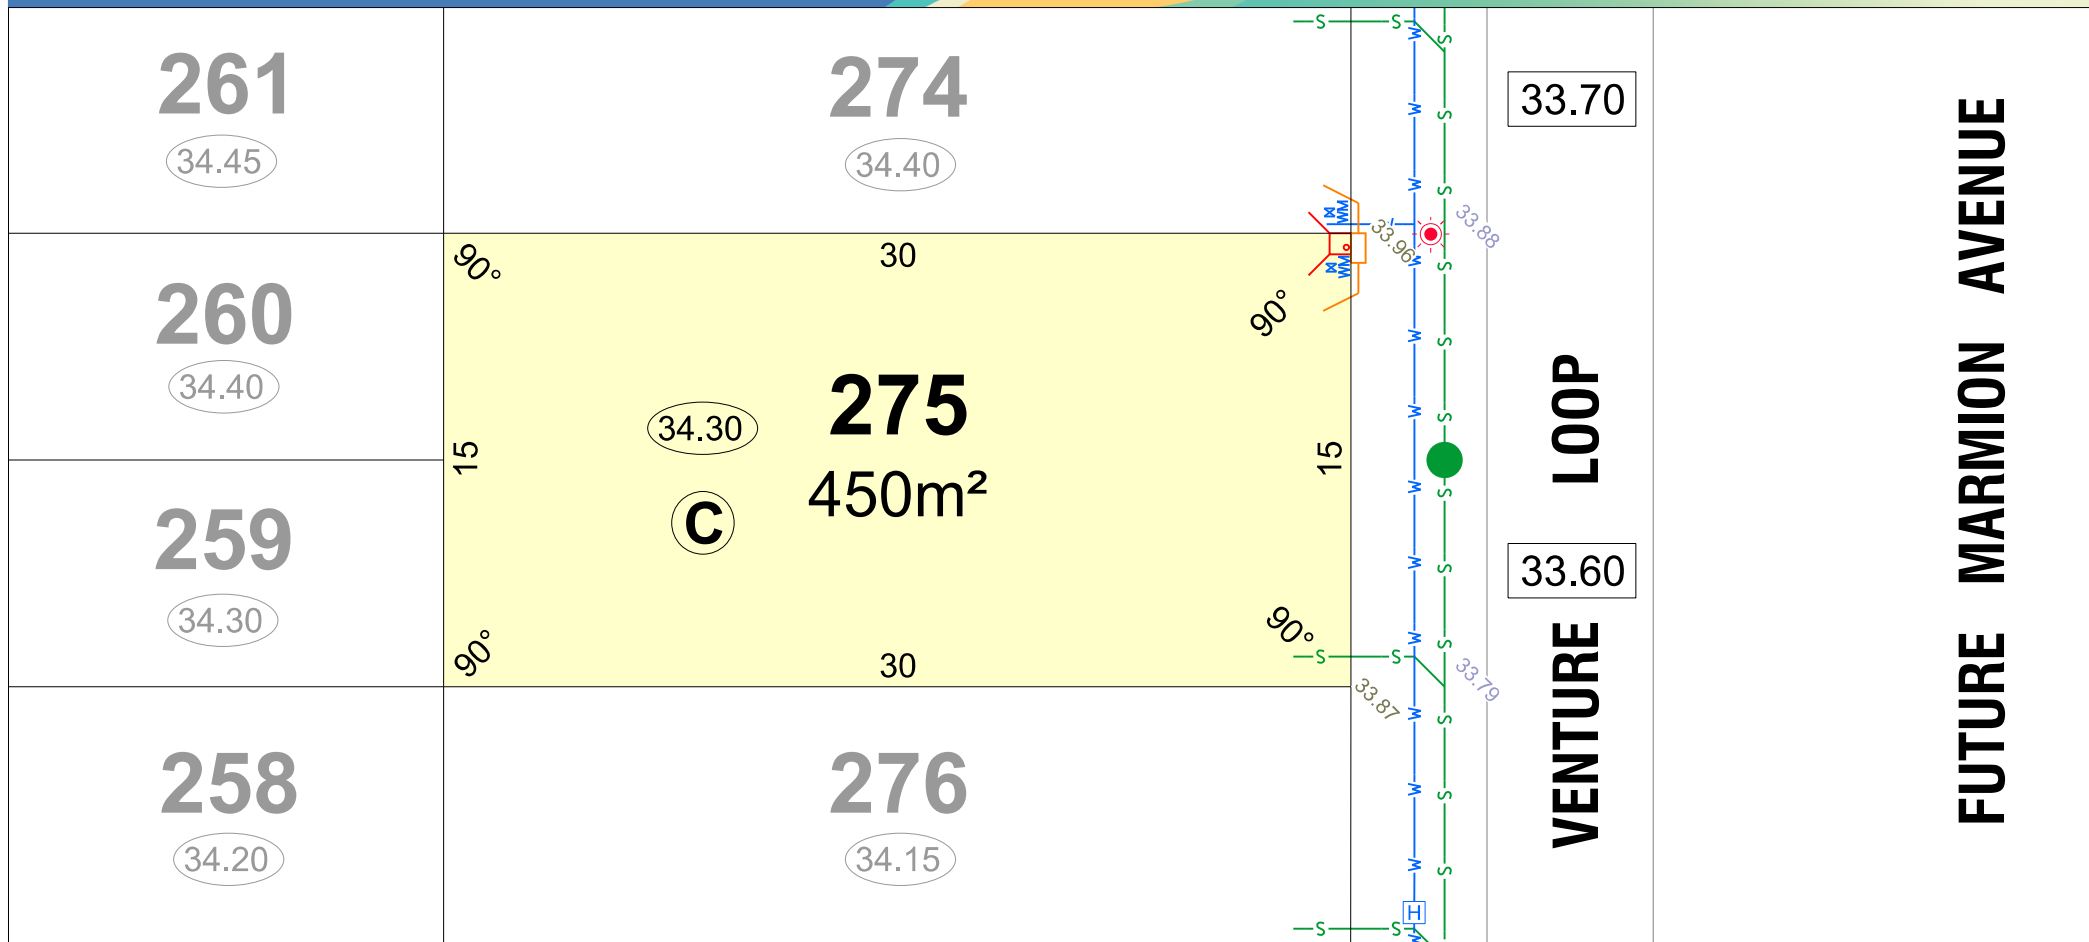

LEGEND

- WATER
- WATER METER
- BELOW GROUND WATER CONNECTION
- WATER HYDRANT
- WATER VALVE
- SPOT LEVEL
- PAD LEVEL
- ROAD LEVEL

- DRAINAGE
- SEWER/ MANHOLE
- TRANSFORMER SITE
- STREETLIGHT
- TOP OF KERB HEIGHT
- POWER DOME MINI PILLAR
- POWER DOME UNIVERSAL PILLAR
- BELOW GROUND SERVICE PIT


- RETAINING WALL & HEIGHT
- REVERSE WALL & HEIGHT
- HOUSING AUTHORITY RETAINED
- ACCESS RESTRICTION
- OPTICOMM CONNECTION
- BUSHFIRE ATTACK LEVEL
- EMERGENCY ACCESS WAY

ACOUSTIC ATTENUATION PACKAGE REQUIREMENT
(FOR SINGLE STOREY CONSTRUCTION)

- PACKAGE A
- PACKAGE B
- PACKAGE C
- SPECIALIST

- SUGGESTED GARAGE LOCATION


- BIN PAD

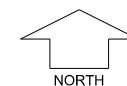

SCALE 1:250

parcel.

Depicted information subject to approvals and survey.
All dimensions and areas are subject to survey. The particulars on this brochure are supplied for information only and shall not be taken as a representation in any respect on the part of the Vendor or its agent. Authorities should be consulted when services are contained within lot boundaries as building restrictions may apply. All retaining walls and associated easements are shown exaggerated for clarity.

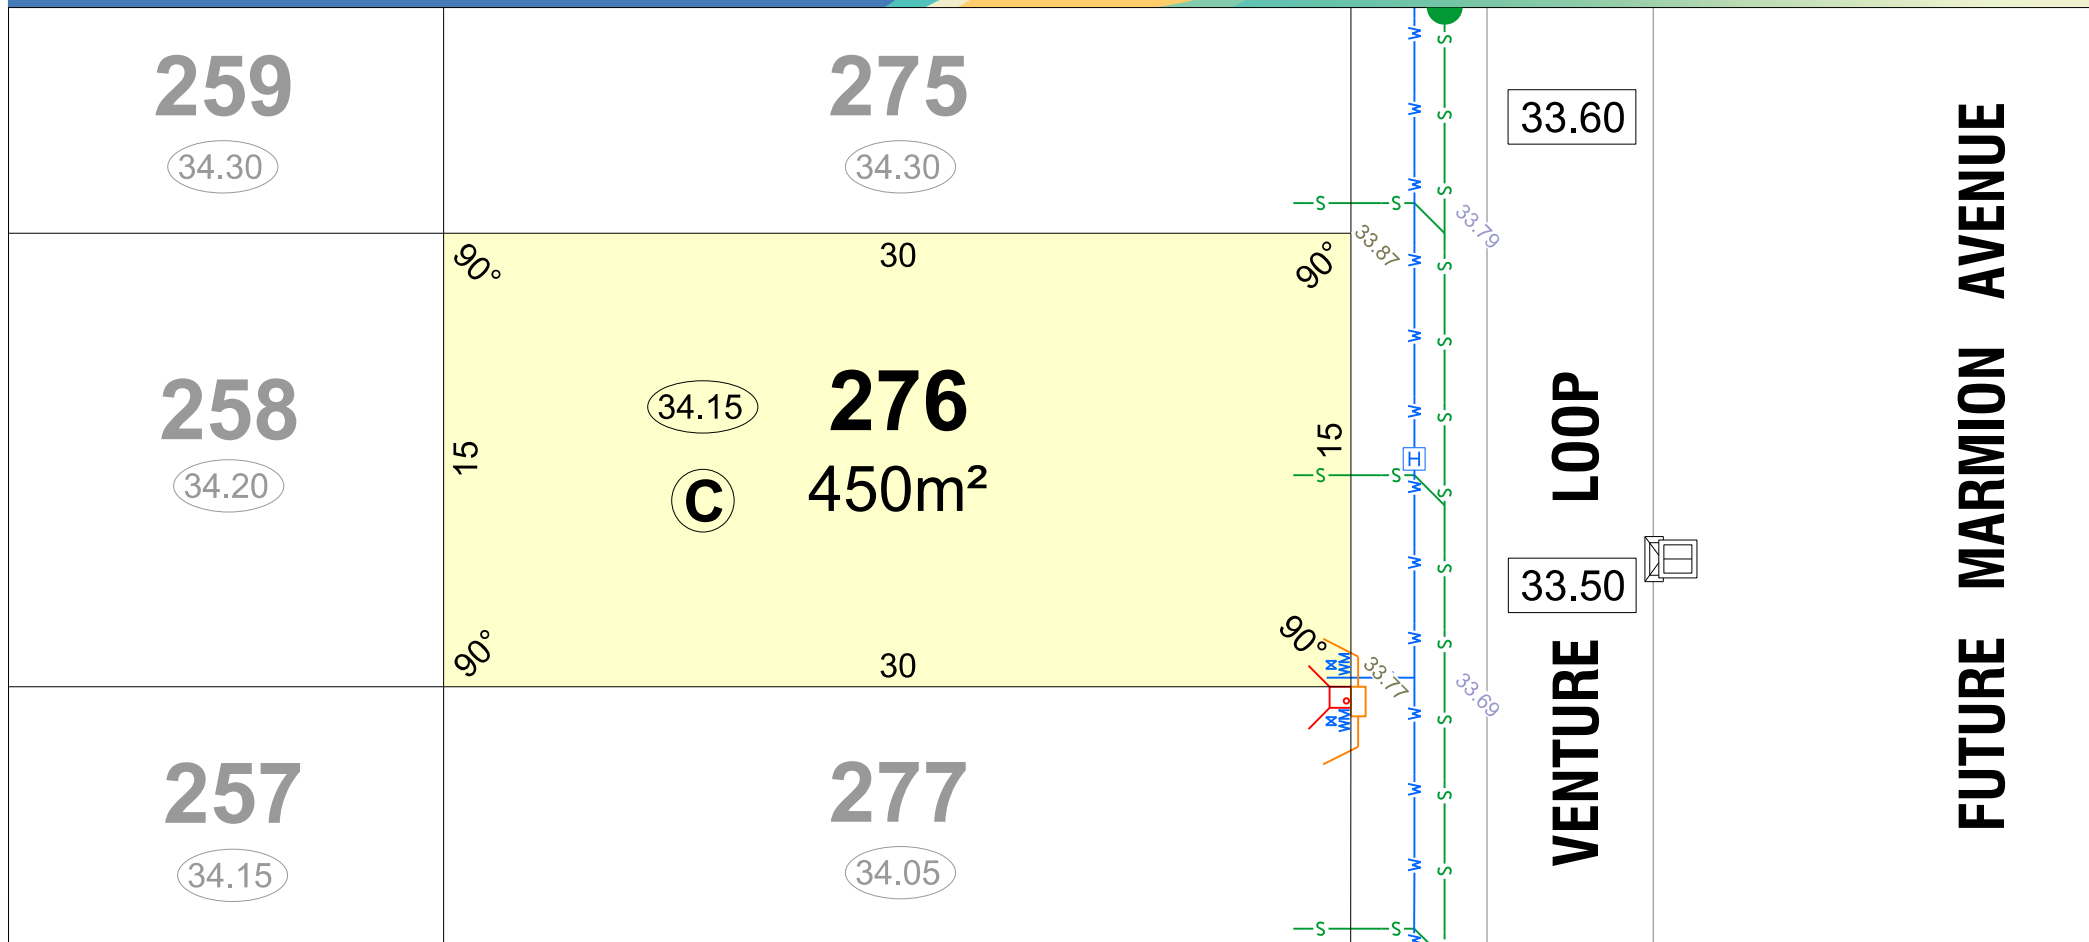

LEGEND

- | | | | |
|--|-------------------------------|--|-----------------------------|
| | WATER | | DRAINAGE |
| | WATER METER | | SEWER/ MANHOLE |
| | BELOW GROUND WATER CONNECTION | | TRANSFORMER SITE |
| | WATER HYDRANT | | STREETLIGHT |
| | WATER VALVE | | TOP OF KERB HEIGHT |
| | SPOT LEVEL | | POWER DOME MINI PILLAR |
| | PAD LEVEL | | POWER DOME UNIVERSAL PILLAR |
| | ROAD LEVEL | | BELOW GROUND SERVICE PIT |


- | | | |
|--|----------|----------------------------|
| | 26.54 | RETAINING WALL & HEIGHT |
| | 26.54 | REVERSE WALL & HEIGHT |
| | | HOUSING AUTHORITY RETAINED |
| | | ACCESS RESTRICTION |
| | | OPTICOMM CONNECTION |
| | BAL 12.5 | BUSHFIRE ATTACK LEVEL |
| | | EMERGENCY ACCESS WAY |

ACOUSTIC ATTENUATION PACKAGE REQUIREMENT
(FOR SINGLE STOREY CONSTRUCTION)

- (A) PACKAGE A
- (B) PACKAGE B
- (C) PACKAGE C
- (S) SPECIALIST

SUGGESTED GARAGE LOCATION


BIN PAD

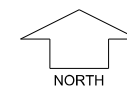

SCALE 1:250

parcel.

Depicted information subject to approvals and survey.
All dimensions and areas are subject to survey. The particulars on this brochure are supplied for information only and shall not be taken as a representation in any respect on the part of the Vendor or its agent. Authorities should be consulted when services are contained within lot boundaries as building restrictions may apply. All retaining walls and associated easements are shown exaggerated for clarity.

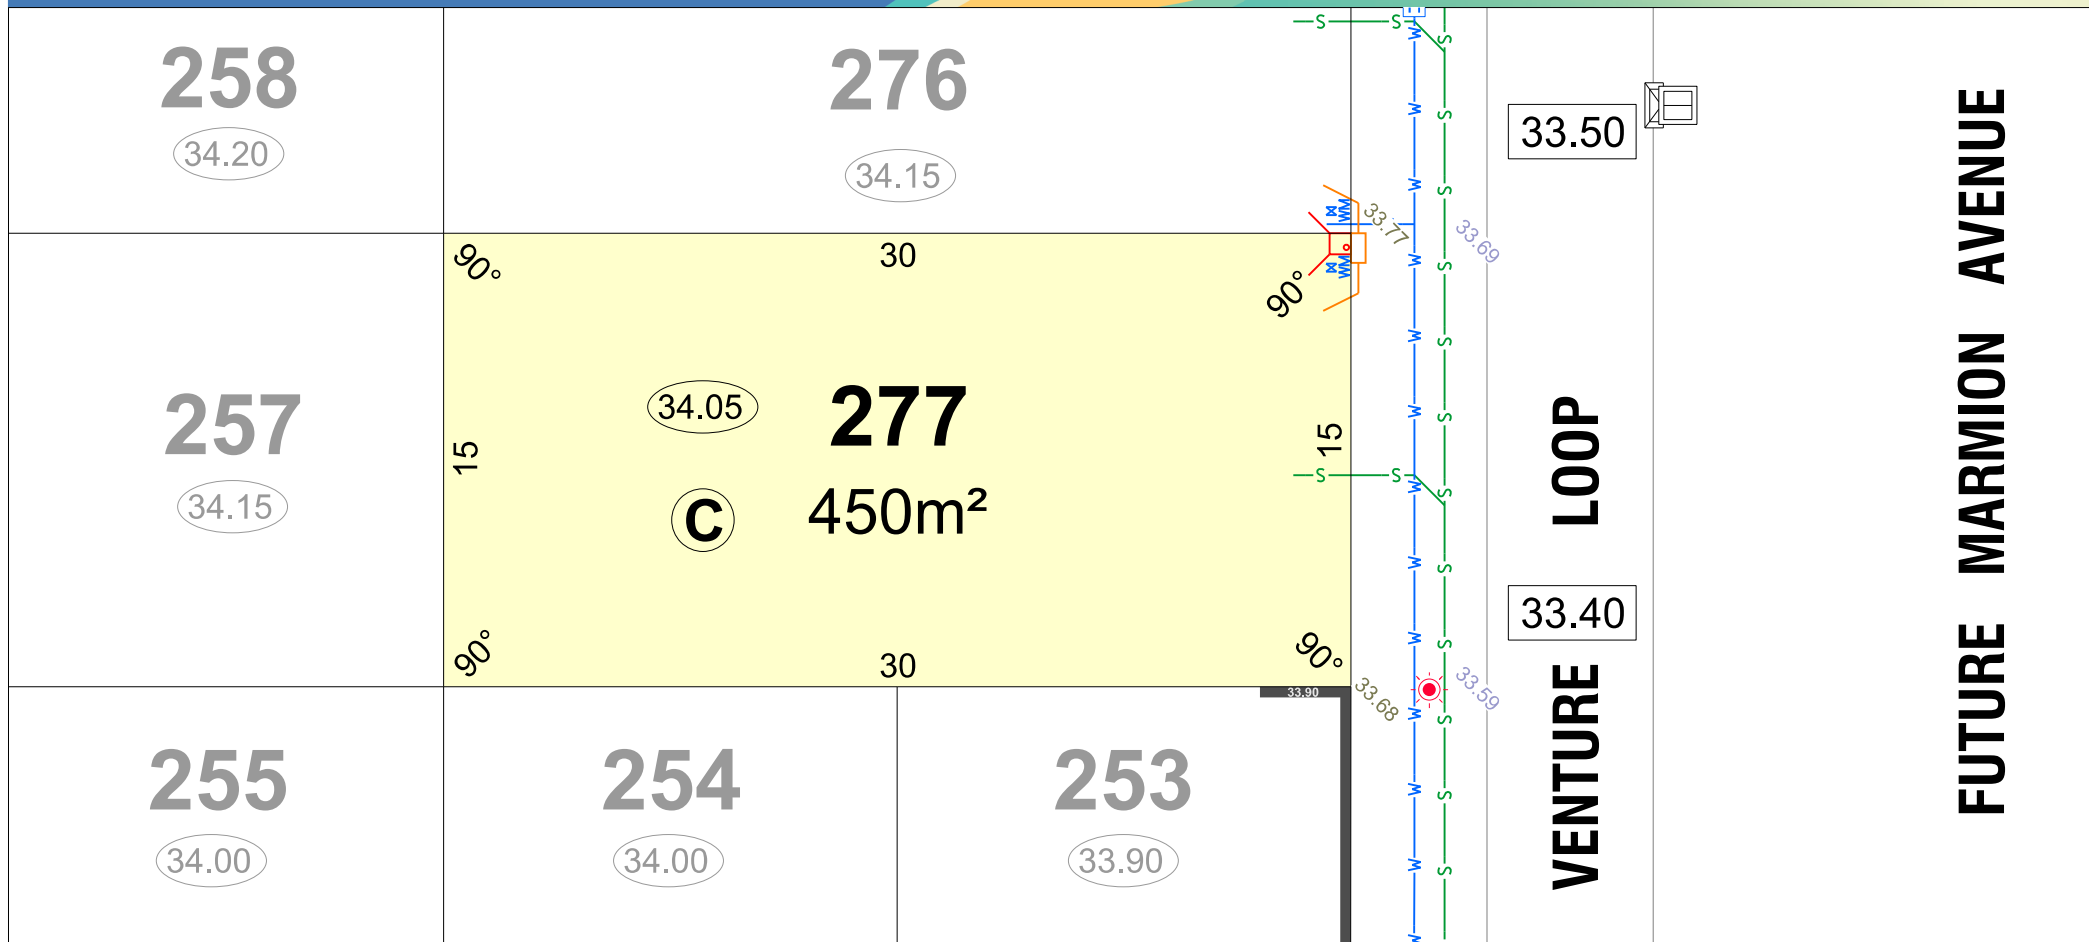

LEGEND

- WATER
- WATER METER
- BELOW GROUND WATER CONNECTION
- WATER HYDRANT
- WATER VALVE
- SPOT LEVEL
- PAD LEVEL
- ROAD LEVEL

- DRAINAGE
- SEWER/ MANHOLE
- TRANSFORMER SITE
- STREETLIGHT
- TOP OF KERB HEIGHT
- POWER DOME MINI PILLAR
- POWER DOME UNIVERSAL PILLAR
- BELOW GROUND SERVICE PIT


- RETAINING WALL & HEIGHT
- REVERSE WALL & HEIGHT
- HOUSING AUTHORITY RETAINED
- ACCESS RESTRICTION
- OPTICOMM CONNECTION
- BUSHFIRE ATTACK LEVEL
- EMERGENCY ACCESS WAY

ACOUSTIC ATTENUATION PACKAGE REQUIREMENT
(FOR SINGLE STOREY CONSTRUCTION)

- PACKAGE A
- PACKAGE B
- PACKAGE C
- SPECIALIST

SUGGESTED GARAGE LOCATION


BIN PAD

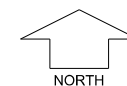

SCALE 1:250

parcel.

Depicted information subject to approvals and survey.
All dimensions and areas are subject to survey. The particulars on this brochure are supplied for information only and shall not be taken as a representation in any respect on the part of the Vendor or its agent. Authorities should be consulted when services are contained within lot boundaries as building restrictions may apply. All retaining walls and associated easements are shown exaggerated for clarity.

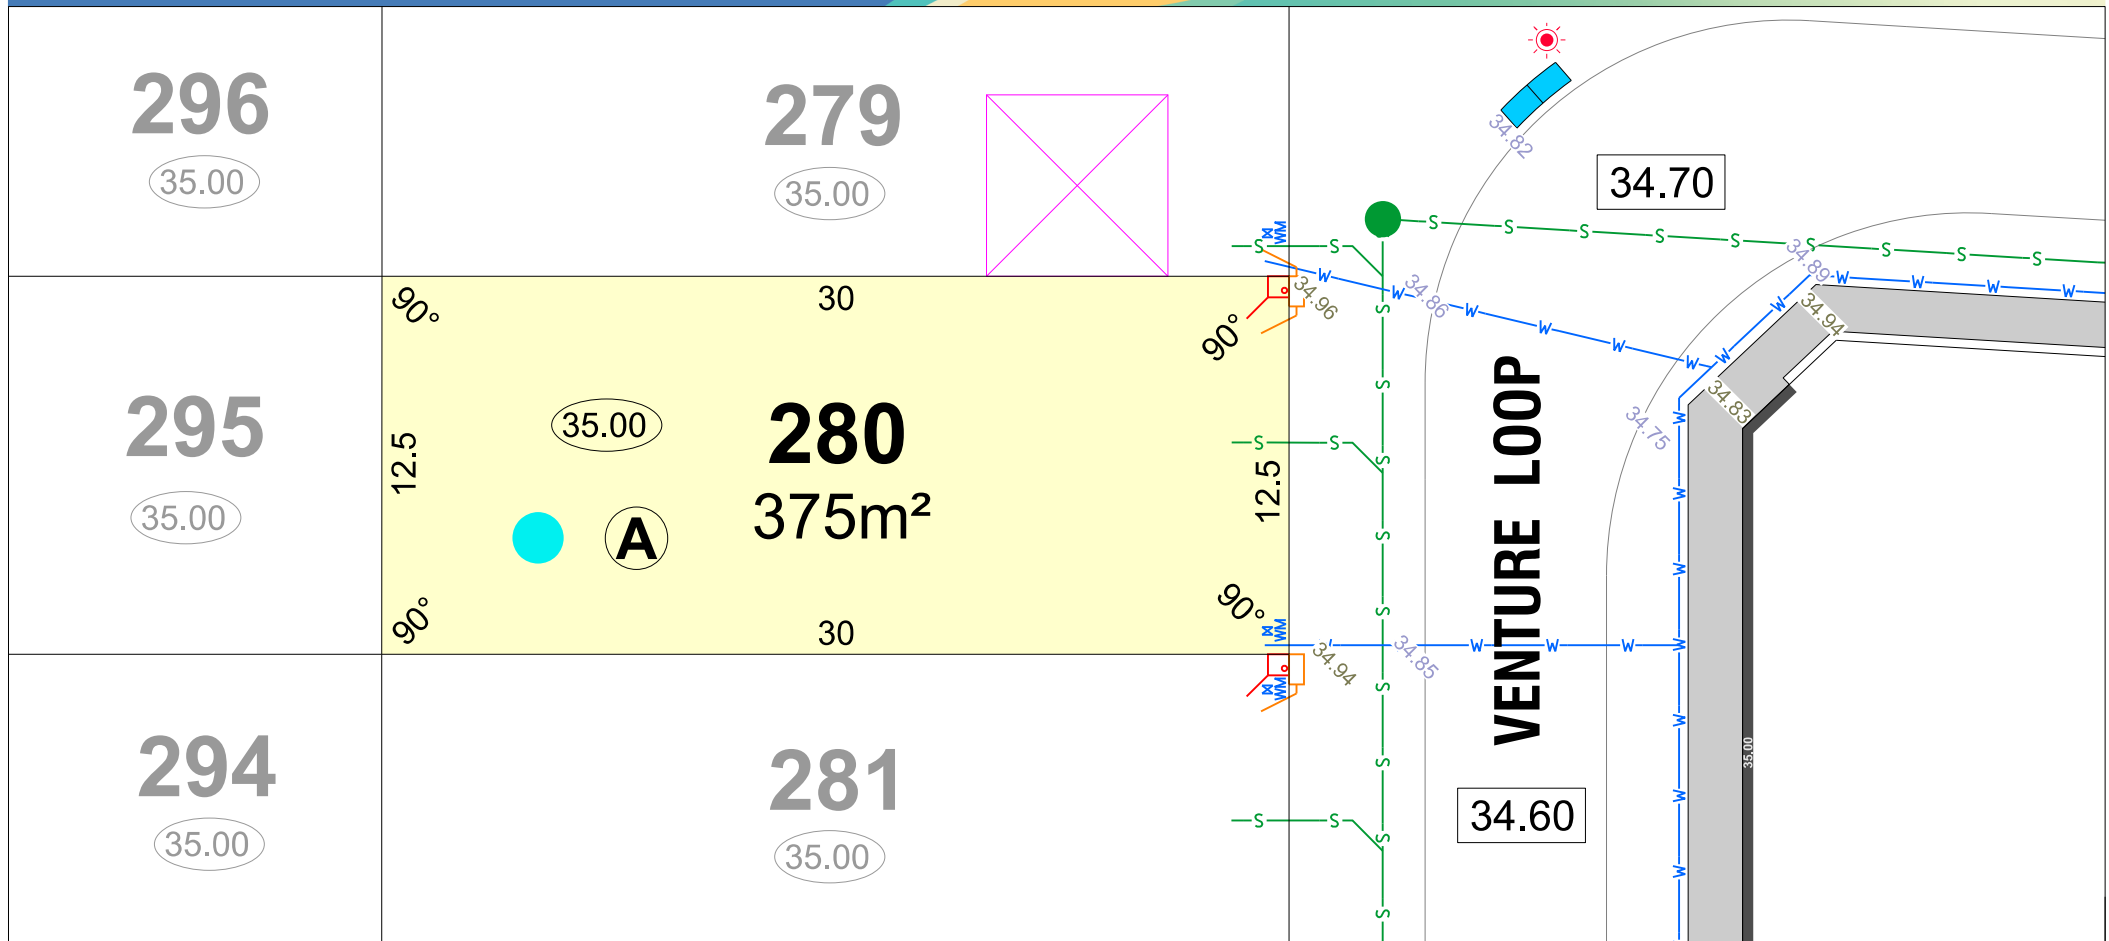

LEGEND

- WATER
- WATER METER
- BELOW GROUND WATER CONNECTION
- WATER HYDRANT
- WATER VALVE
- SPOT LEVEL
- PAD LEVEL
- ROAD LEVEL


- DRAINAGE
- SEWER/ MANHOLE
- TRANSFORMER SITE
- STREETLIGHT
- TOP OF KERB HEIGHT
- POWER DOME MINI PILLAR
- POWER DOME UNIVERSAL PILLAR
- BELOW GROUND SERVICE PIT

- RETAINING WALL & HEIGHT
- REVERSE WALL & HEIGHT
- HOUSING AUTHORITY RETAINED
- ACCESS RESTRICTION
- OPTICOMM CONNECTION
- BUSHFIRE ATTACK LEVEL
- EMERGENCY ACCESS WAY

- ACOUSTIC ATTENUATION PACKAGE REQUIREMENT**
(FOR SINGLE STOREY CONSTRUCTION)
- PACKAGE A
- PACKAGE B
- PACKAGE C
- SPECIALIST

- SUGGESTED GARAGE LOCATION


- BIN PAD

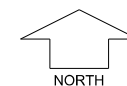

SCALE 1:250

parcel.

Depicted information subject to approvals and survey.
All dimensions and areas are subject to survey. The particulars on this brochure are supplied for information only and shall not be taken as a representation in any respect on the part of the Vendor or its agent. Authorities should be consulted when services are contained within lot boundaries as building restrictions may apply. All retaining walls and associated easements are shown exaggerated for clarity.

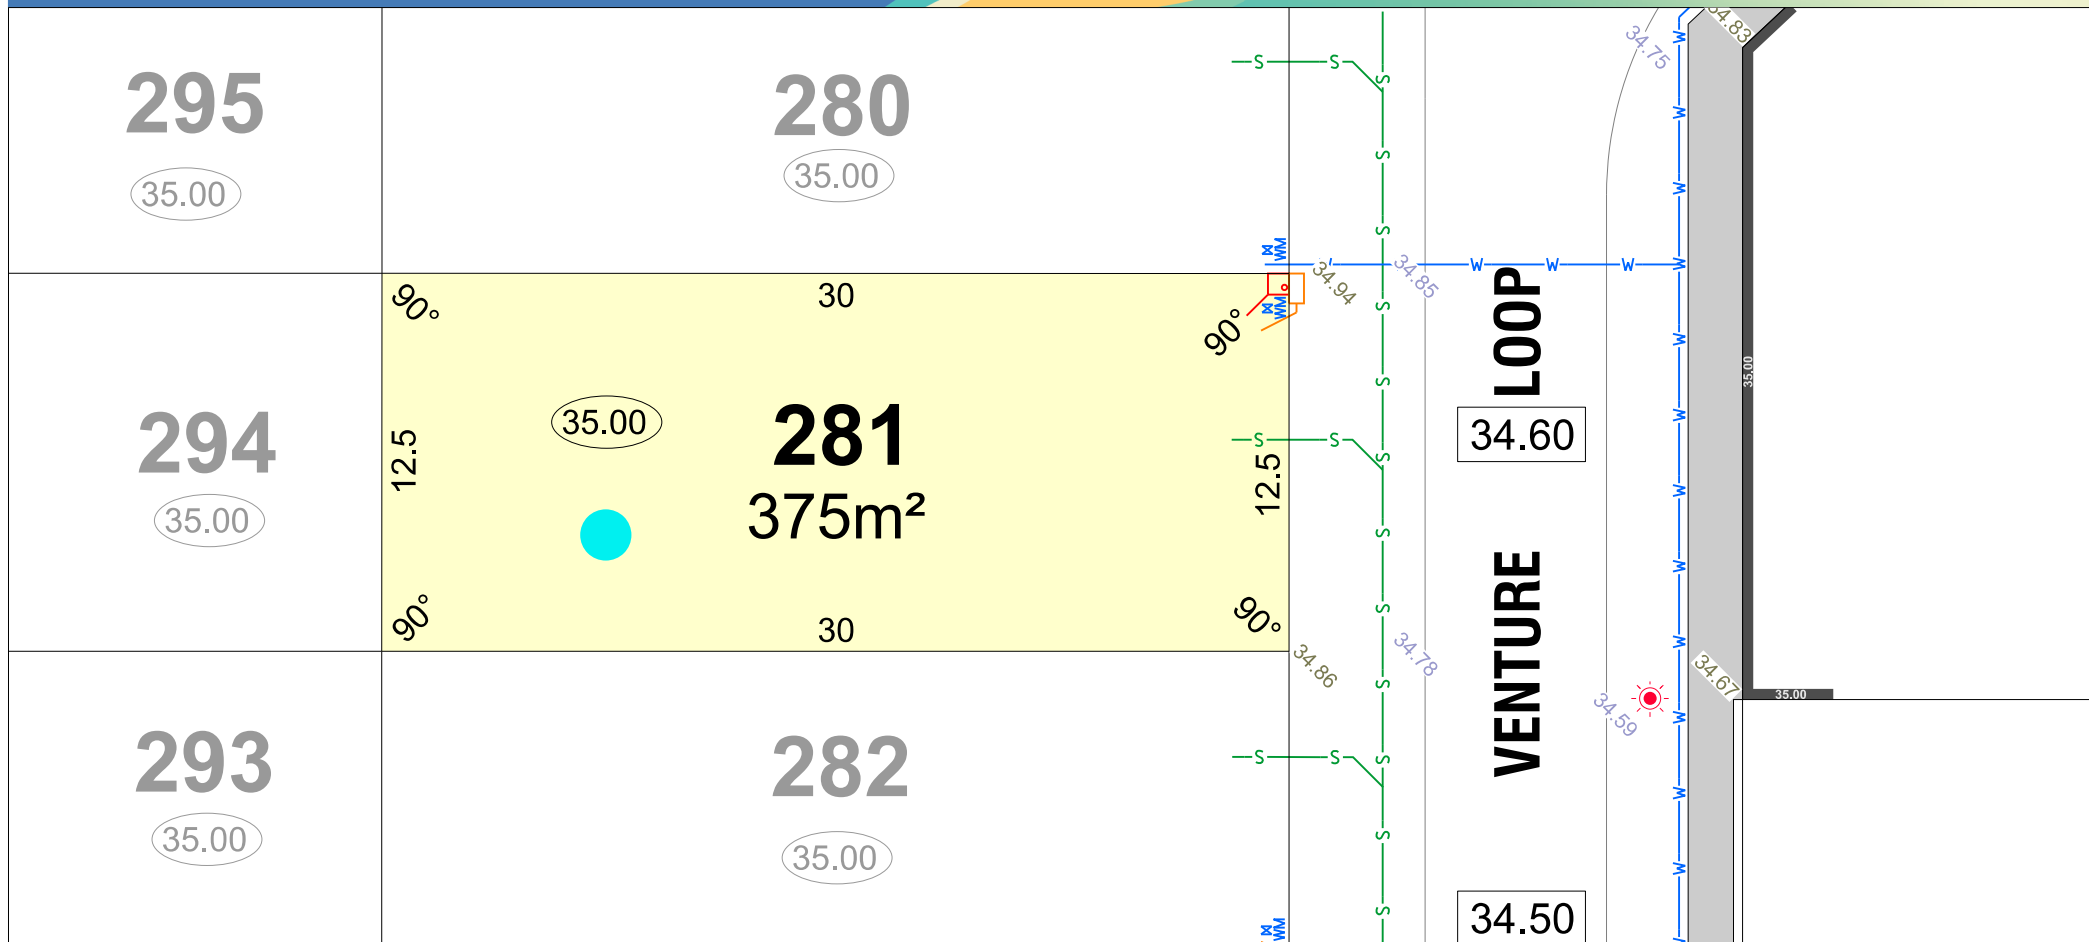

LEGEND

- WATER
- WATER METER
- BELOW GROUND WATER CONNECTION
- WATER HYDRANT
- WATER VALVE
- SPOT LEVEL
- PAD LEVEL
- ROAD LEVEL

- DRAINAGE
- SEWER/ MANHOLE
- TRANSFORMER SITE
- STREETLIGHT
- TOP OF KERB HEIGHT
- POWER DOME MINI PILLAR
- POWER DOME UNIVERSAL PILLAR
- BELOW GROUND SERVICE PIT


- RETAINING WALL & HEIGHT
- REVERSE WALL & HEIGHT
- HOUSING AUTHORITY RETAINED
- ACCESS RESTRICTION
- OPTICOMM CONNECTION
- BUSHFIRE ATTACK LEVEL
- EMERGENCY ACCESS WAY

ACOUSTIC ATTENUATION PACKAGE REQUIREMENT
(FOR SINGLE STOREY CONSTRUCTION)

- PACKAGE A
- PACKAGE B
- PACKAGE C
- SPECIALIST

SUGGESTED GARAGE LOCATION


BIN PAD

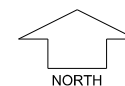

SCALE 1:250

parcel.

Depicted information subject to approvals and survey.
All dimensions and areas are subject to survey. The particulars on this brochure are supplied for information only and shall not be taken as a representation in any respect on the part of the Vendor or its agent. Authorities should be consulted when services are contained within lot boundaries as building restrictions may apply. All retaining walls and associated easements are shown exaggerated for clarity.

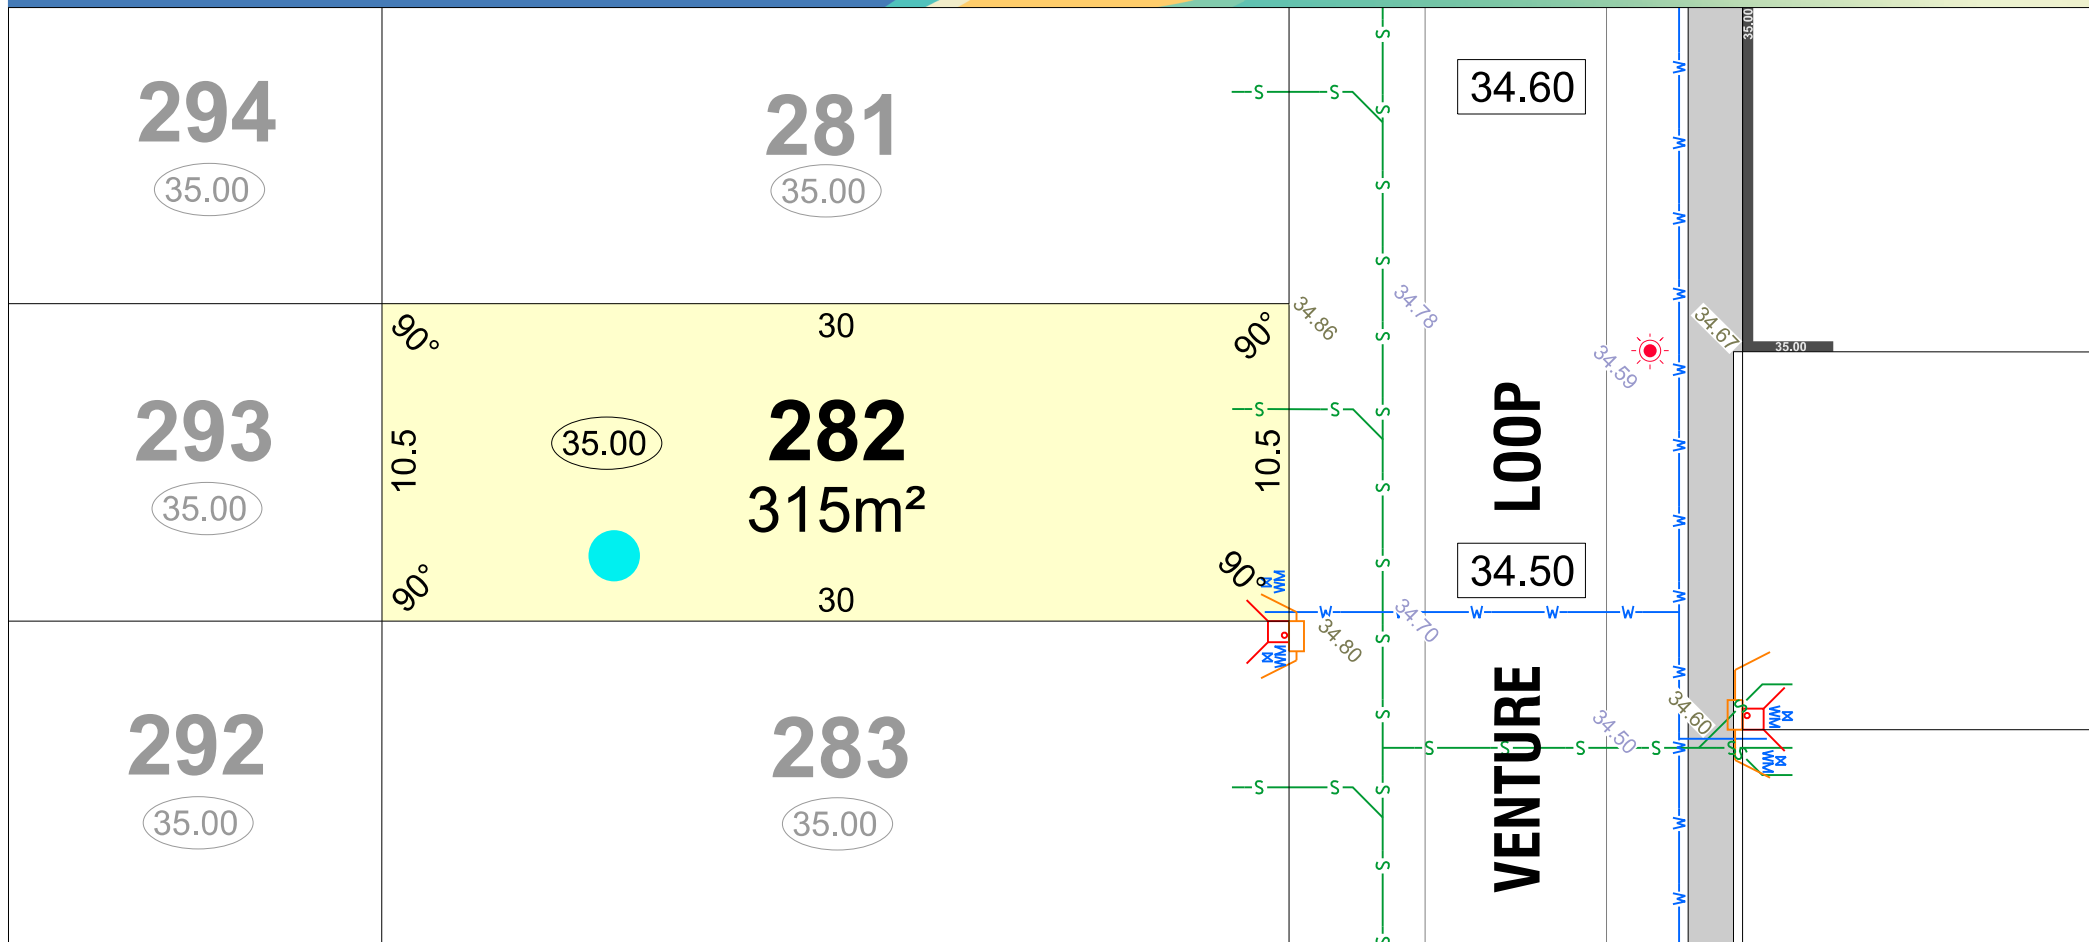

LEGEND

- WATER
- WATER METER
- BELOW GROUND WATER CONNECTION
- WATER HYDRANT
- WATER VALVE
- SPOT LEVEL
- PAD LEVEL
- ROAD LEVEL

- DRAINAGE
- SEWER/ MANHOLE
- TRANSFORMER SITE
- STREETLIGHT
- TOP OF KERB HEIGHT
- POWER DOME MINI PILLAR
- POWER DOME UNIVERSAL PILLAR
- BELOW GROUND SERVICE PIT


- RETAINING WALL & HEIGHT
- REVERSE WALL & HEIGHT
- HOUSING AUTHORITY RETAINED
- ACCESS RESTRICTION
- OPTICOMM CONNECTION
- BUSHFIRE ATTACK LEVEL
- EMERGENCY ACCESS WAY

ACOUSTIC ATTENUATION PACKAGE REQUIREMENT
(FOR SINGLE STOREY CONSTRUCTION)

- PACKAGE A
- PACKAGE B
- PACKAGE C
- SPECIALIST

SUGGESTED GARAGE LOCATION


BIN PAD

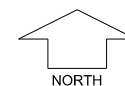

SCALE 1:250

parcel.

Depicted information subject to approvals and survey.
All dimensions and areas are subject to survey. The particulars on this brochure are supplied for information only and shall not be taken as a representation in any respect on the part of the Vendor or its agent. Authorities should be consulted when services are contained within lot boundaries as building restrictions may apply. All retaining walls and associated easements are shown exaggerated for clarity.

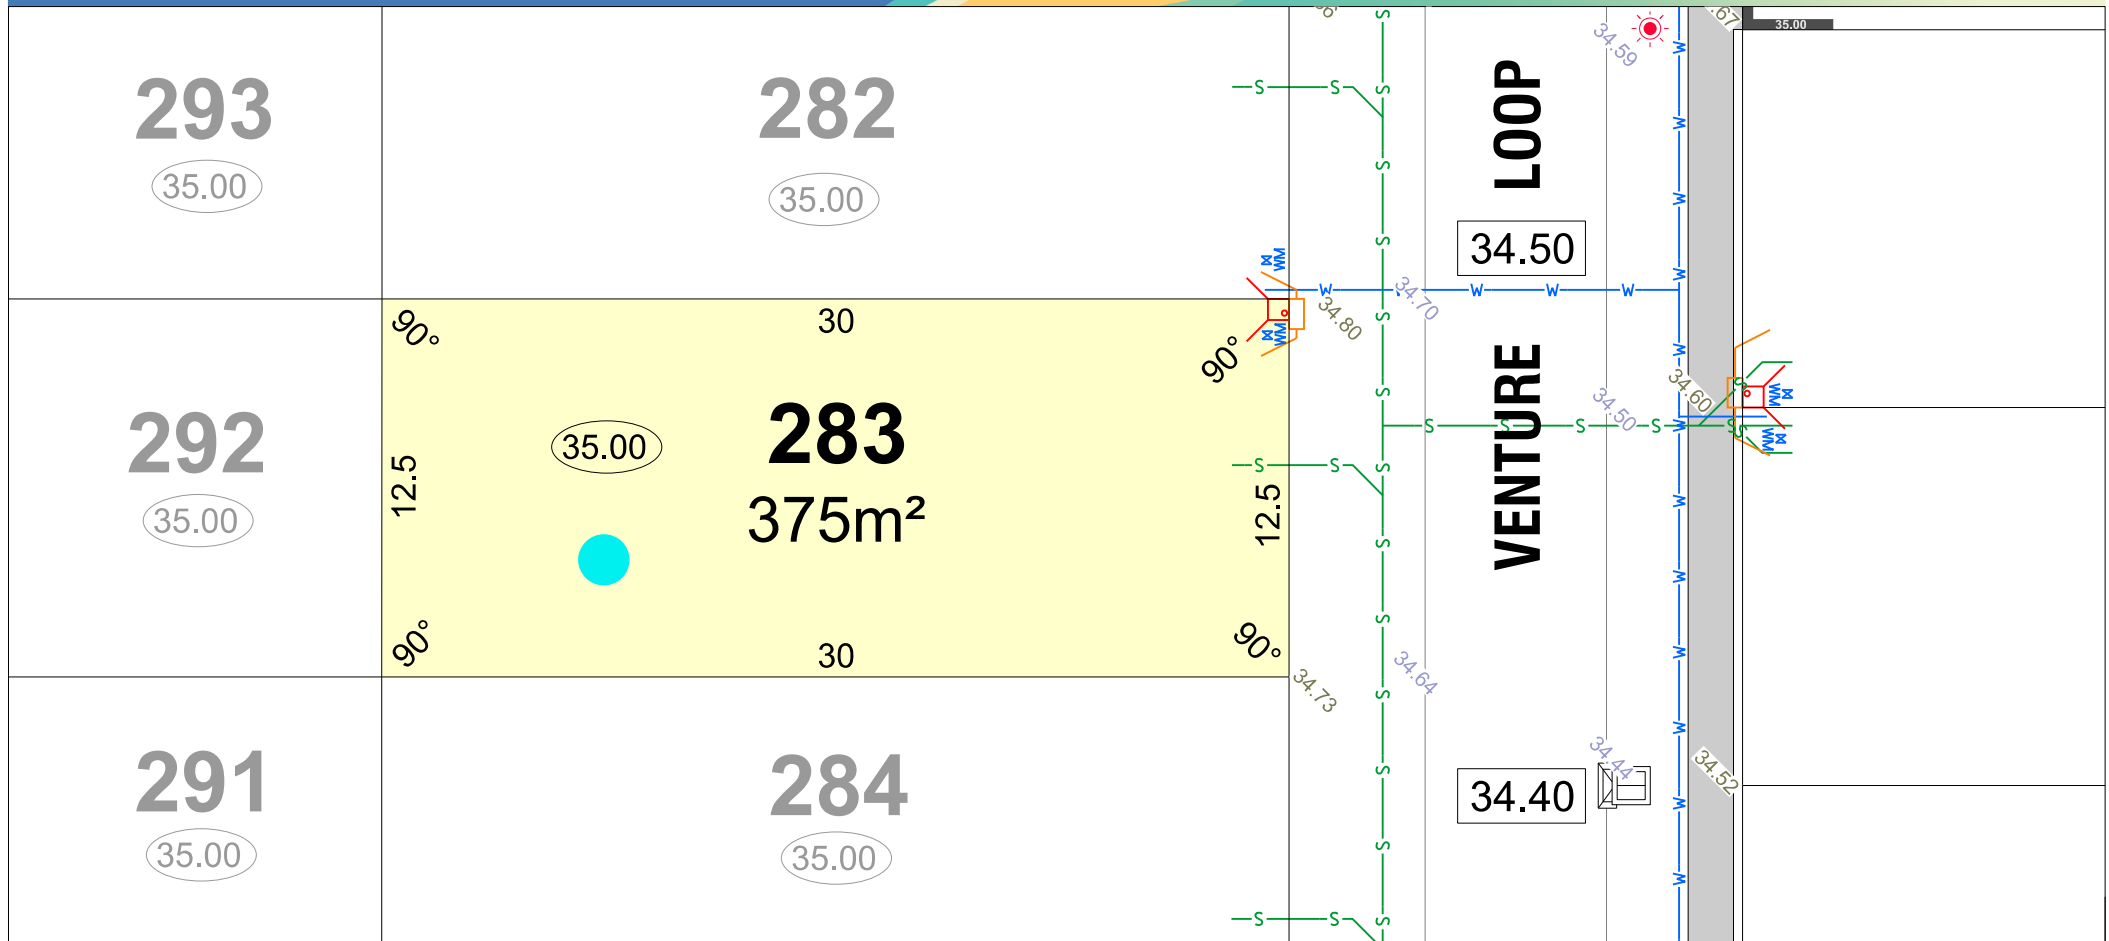

LEGEND


- WATER
- WATER METER
- BELOW GROUND WATER CONNECTION
- WATER HYDRANT
- WATER VALVE
- SPOT LEVEL
- PAD LEVEL
- ROAD LEVEL

- DRAINAGE
- SEWER/ MANHOLE
- TRANSFORMER SITE
- STREETLIGHT
- TOP OF KERB HEIGHT
- POWER DOME MINI PILLAR
- POWER DOME UNIVERSAL PILLAR
- BELOW GROUND SERVICE PIT

- RETAINING WALL & HEIGHT
- REVERSE WALL & HEIGHT
- HOUSING AUTHORITY RETAINED
- ACCESS RESTRICTION
- OPTICOMM CONNECTION
- BUSHFIRE ATTACK LEVEL
- EMERGENCY ACCESS WAY

- ACOUSTIC ATTENUATION PACKAGE REQUIREMENT**
(FOR SINGLE STOREY CONSTRUCTION)
- PACKAGE A
 - PACKAGE B
 - PACKAGE C
 - SPECIALIST


- SUGGESTED GARAGE LOCATION
- BIN PAD

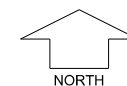

SCALE 1:250

parcel.

Depicted information subject to approvals and survey.
All dimensions and areas are subject to survey. The particulars on this brochure are supplied for information only and shall not be taken as a representation in any respect on the part of the Vendor or its agent. Authorities should be consulted when services are contained within lot boundaries as building restrictions may apply. All retaining walls and associated easements are shown exaggerated for clarity.

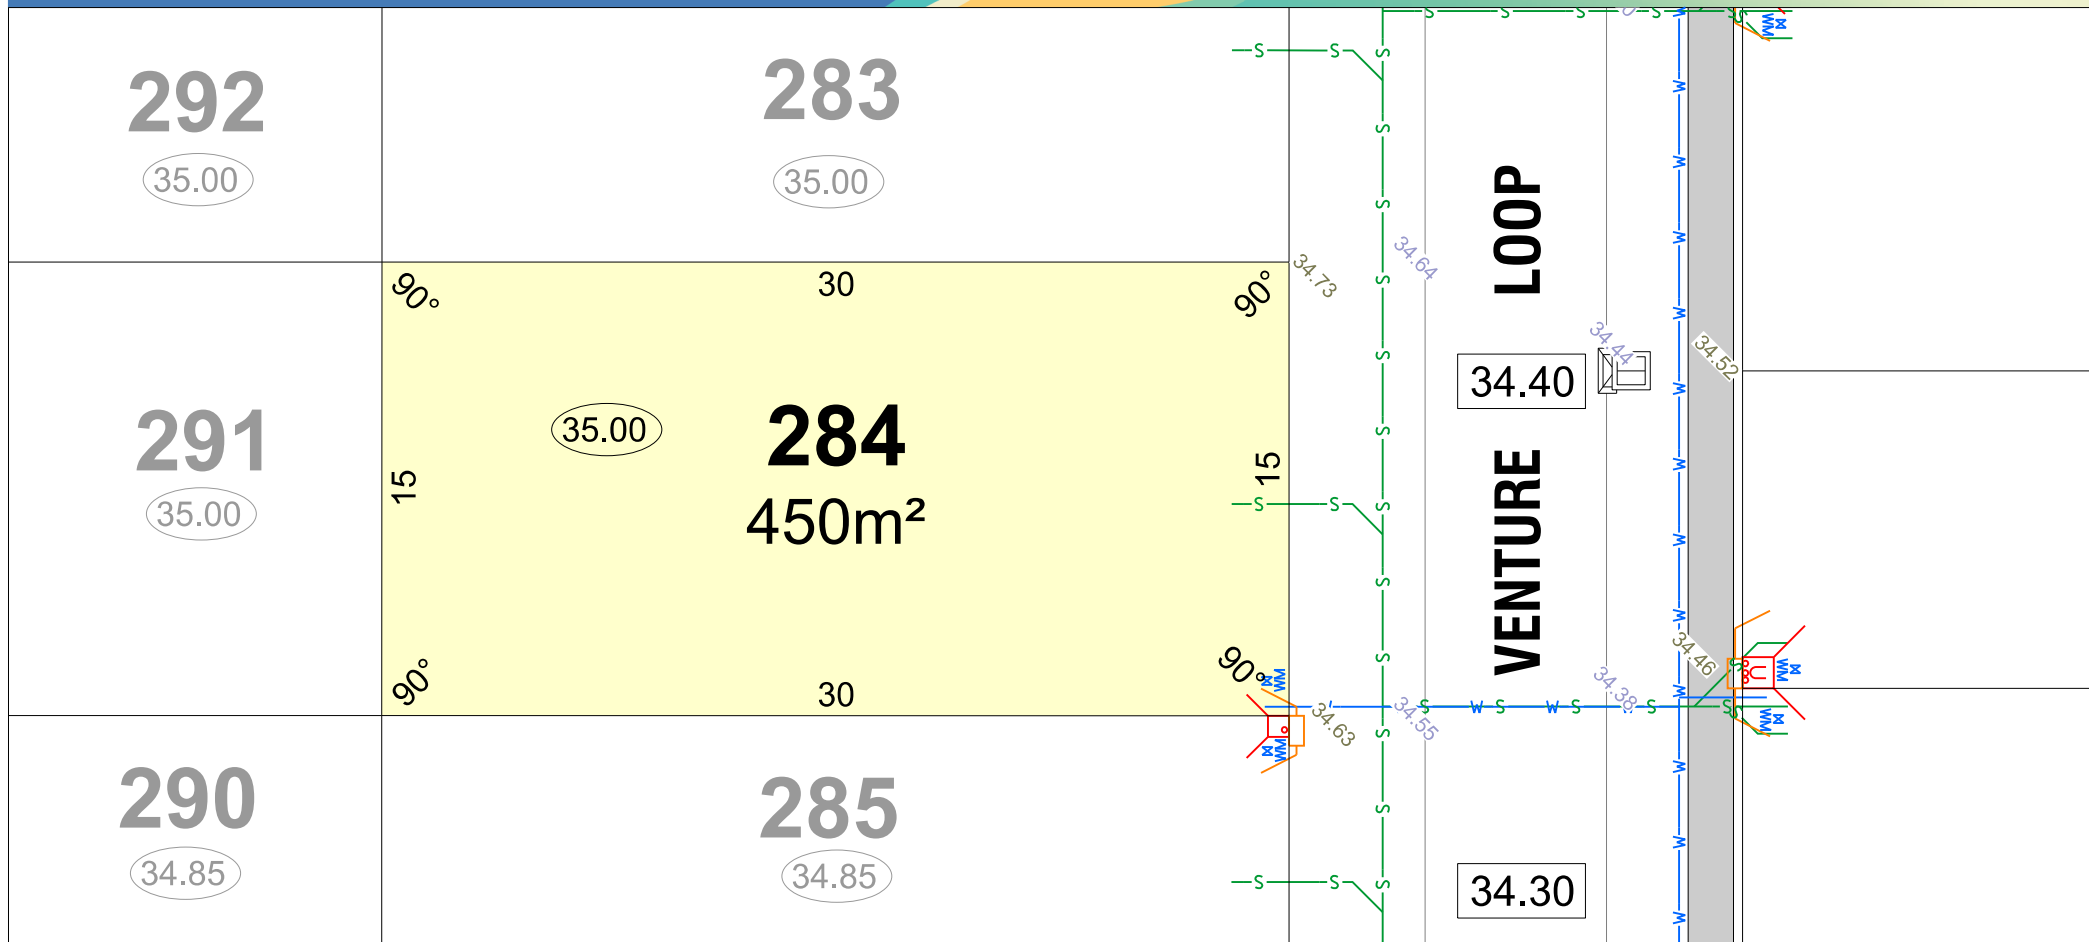

LEGEND

- WATER
- WATER METER
- BELOW GROUND WATER CONNECTION
- WATER HYDRANT
- WATER VALVE
- SPOT LEVEL
- PAD LEVEL
- ROAD LEVEL

- DRAINAGE
- SEWER/ MANHOLE
- TRANSFORMER SITE
- STREETLIGHT
- TOP OF KERB HEIGHT
- POWER DOME MINI PILLAR
- POWER DOME UNIVERSAL PILLAR
- BELOW GROUND SERVICE PIT


- RETAINING WALL & HEIGHT
- REVERSE WALL & HEIGHT
- HOUSING AUTHORITY RETAINED
- ACCESS RESTRICTION
- OPTICOMM CONNECTION
- BUSHFIRE ATTACK LEVEL
- EMERGENCY ACCESS WAY

ACOUSTIC ATTENUATION PACKAGE REQUIREMENT
(FOR SINGLE STOREY CONSTRUCTION)

- PACKAGE A
- PACKAGE B
- PACKAGE C
- SPECIALIST

SUGGESTED GARAGE LOCATION


BIN PAD

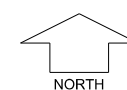

SCALE 1:250

parcel.

Depicted information subject to approvals and survey.
All dimensions and areas are subject to survey. The particulars on this brochure are supplied for information only and shall not be taken as a representation in any respect on the part of the Vendor or its agent. Authorities should be consulted when services are contained within lot boundaries as building restrictions may apply. All retaining walls and associated easements are shown exaggerated for clarity.

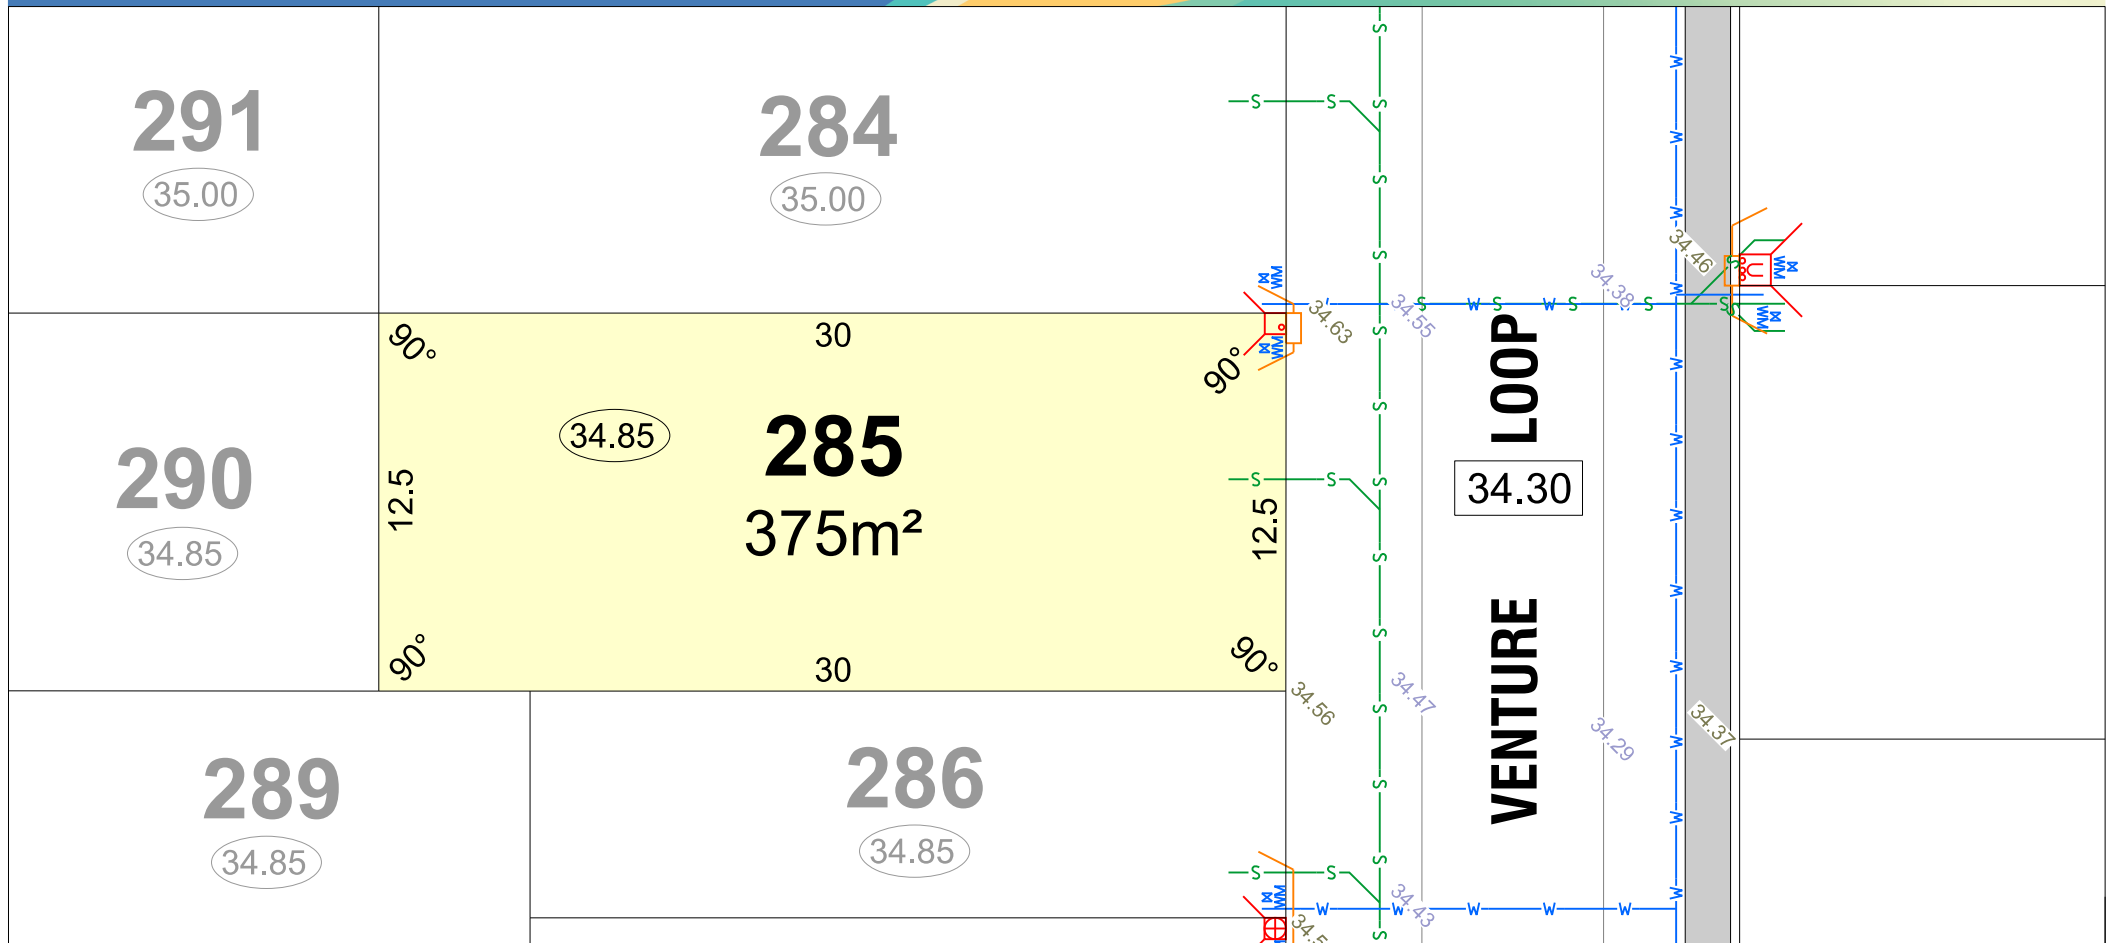

LEGEND


- WATER
- WATER METER
- BELOW GROUND WATER CONNECTION
- WATER HYDRANT
- WATER VALVE
- SPOT LEVEL
- PAD LEVEL
- ROAD LEVEL

- DRAINAGE
- SEWER/ MANHOLE
- TRANSFORMER SITE
- STREETLIGHT
- TOP OF KERB HEIGHT
- POWER DOME MINI PILLAR
- POWER DOME UNIVERSAL PILLAR
- BELOW GROUND SERVICE PIT

- RETAINING WALL & HEIGHT
- REVERSE WALL & HEIGHT
- HOUSING AUTHORITY RETAINED
- ACCESS RESTRICTION
- OPTICOMM CONNECTION
- BUSHFIRE ATTACK LEVEL
- EMERGENCY ACCESS WAY

- ACOUSTIC ATTENUATION PACKAGE REQUIREMENT**
(FOR SINGLE STOREY CONSTRUCTION)
- PACKAGE A
 - PACKAGE B
 - PACKAGE C
 - SPECIALIST


- SUGGESTED GARAGE LOCATION
- BIN PAD

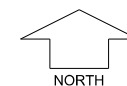

SCALE 1:250

parcel.

Depicted information subject to approvals and survey.
All dimensions and areas are subject to survey. The particulars on this brochure are supplied for information only and shall not be taken as a representation in any respect on the part of the Vendor or its agent. Authorities should be consulted when services are contained within lot boundaries as building restrictions may apply. All retaining walls and associated easements are shown exaggerated for clarity.

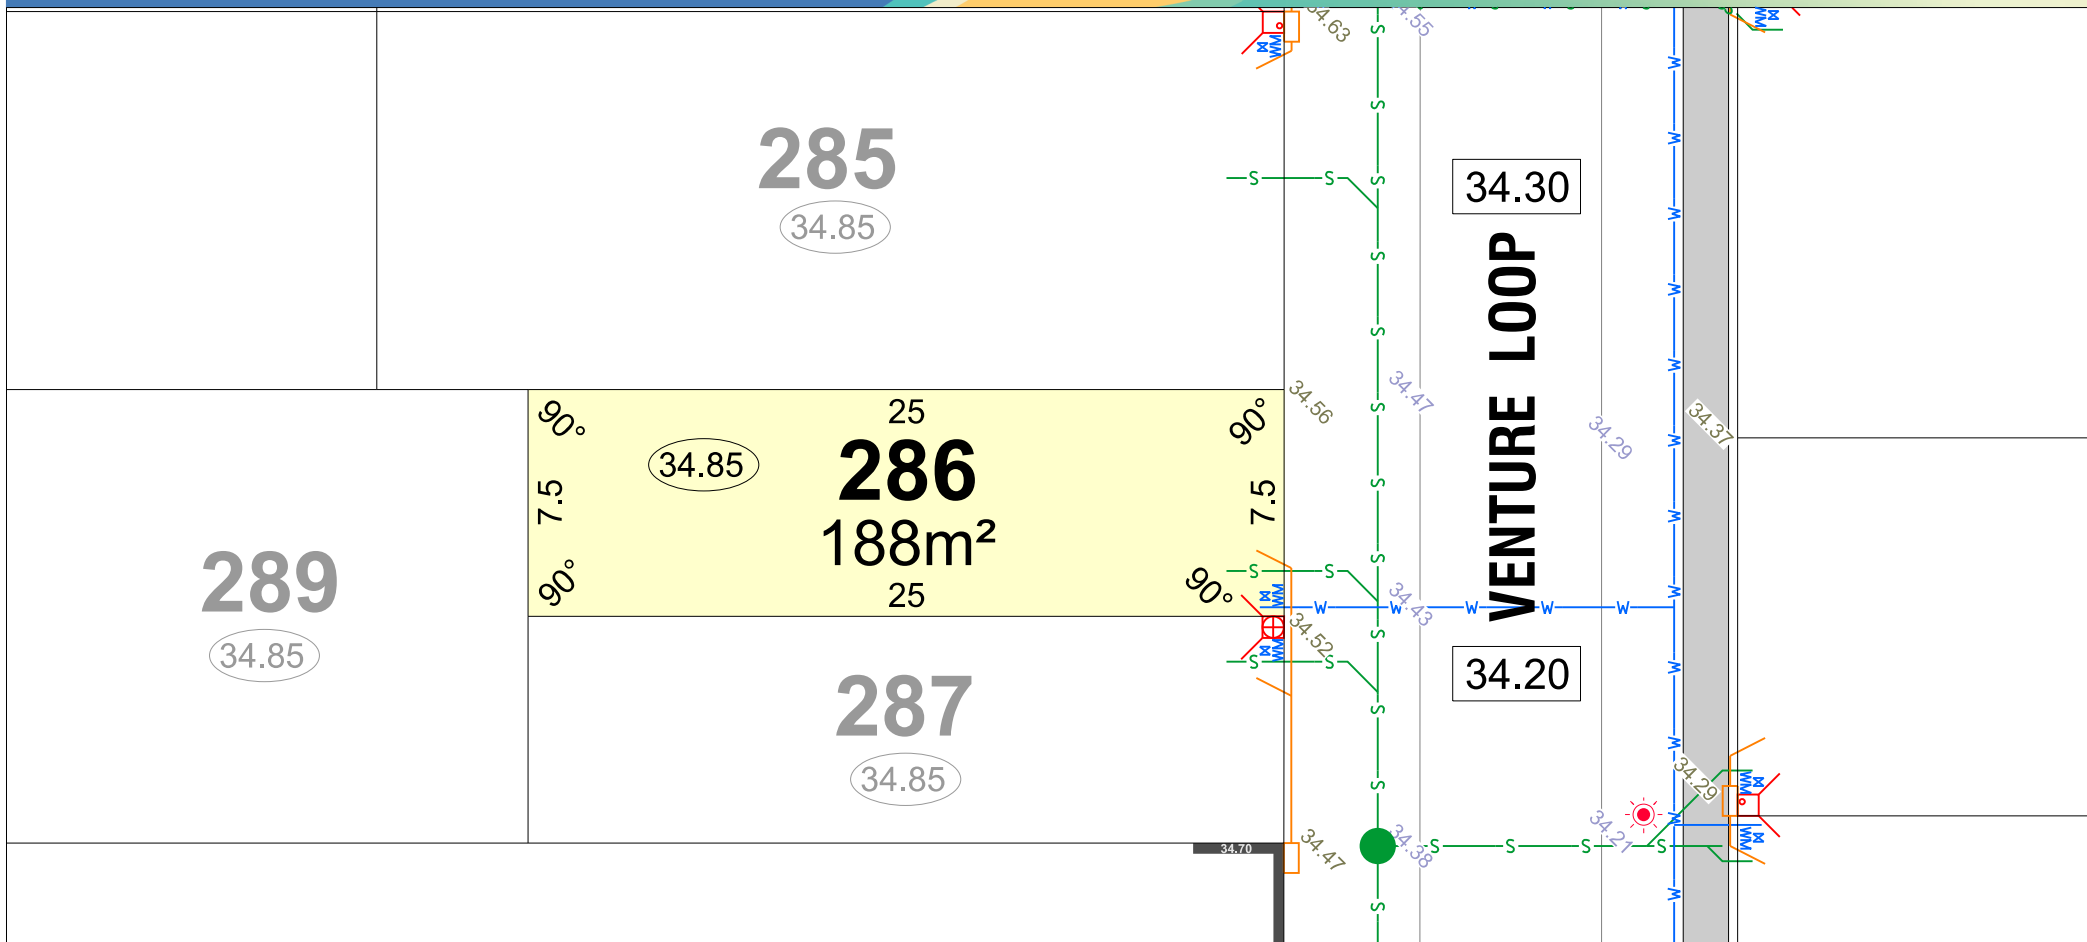

LEGEND

	WATER
	WATER METER
	BELOW GROUND WATER CONNECTION
	WATER HYDRANT
	WATER VALVE
	SPOT LEVEL
	PAD LEVEL
	ROAD LEVEL

	DRAINAGE
	SEWER/ MANHOLE
	TRANSFORMER SITE
	STREETLIGHT
	TOP OF KERB HEIGHT
	POWER DOME MINI PILLAR
	POWER DOME UNIVERSAL PILLAR
	BELOW GROUND SERVICE PIT


	RETAINING WALL & HEIGHT
	REVERSE WALL & HEIGHT
	HOUSING AUTHORITY RETAINED
	ACCESS RESTRICTION
	OPTICOMM CONNECTION
	BUSHFIRE ATTACK LEVEL
	EMERGENCY ACCESS WAY

ACOUSTIC ATTENUATION
PACKAGE REQUIREMENT
(FOR SINGLE STOREY CONSTRUCTION)

- (A) PACKAGE A
- (B) PACKAGE B
- (C) PACKAGE C
- (S) SPECIALIST

SUGGESTED GARAGE LOCATION


BIN PAD

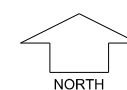

SCALE 1:250

parcel.

Depicted information subject to approvals and survey.
All dimensions and areas are subject to survey. The particulars on this brochure are supplied for information only and shall not be taken as a representation in any respect on the part of the Vendor or its agent. Authorities should be consulted when services are contained within lot boundaries as building restrictions may apply. All retaining walls and associated easements are shown exaggerated for clarity.

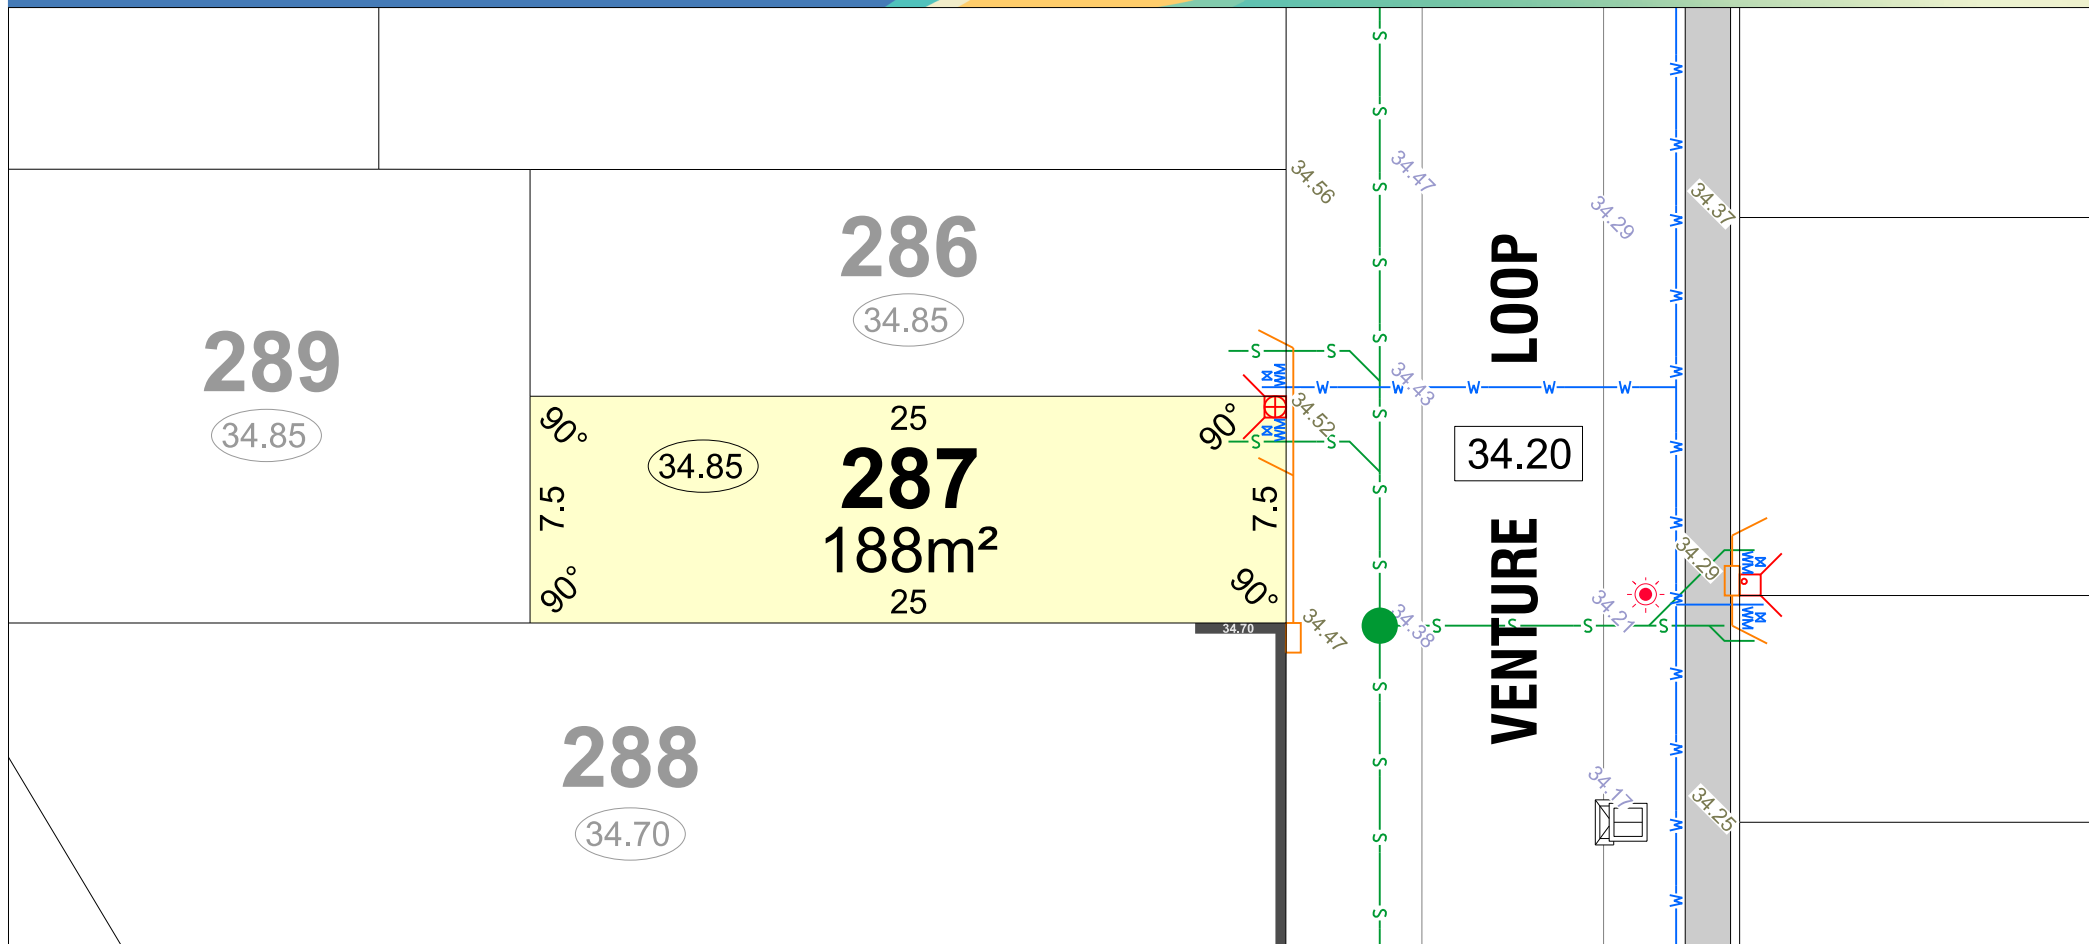

LEGEND

- WATER
- WATER METER
- BELOW GROUND WATER CONNECTION
- WATER HYDRANT
- WATER VALVE
- SPOT LEVEL
- PAD LEVEL
- ROAD LEVEL

- DRAINAGE
- SEWER/ MANHOLE
- TRANSFORMER SITE
- STREETLIGHT
- TOP OF KERB HEIGHT
- POWER DOME MINI PILLAR
- POWER DOME UNIVERSAL PILLAR
- BELOW GROUND SERVICE PIT


- RETAINING WALL & HEIGHT
- REVERSE WALL & HEIGHT
- HOUSING AUTHORITY RETAINED
- ACCESS RESTRICTION
- OPTICOMM CONNECTION
- BUSHFIRE ATTACK LEVEL
- EMERGENCY ACCESS WAY

ACOUSTIC ATTENUATION
PACKAGE REQUIREMENT
(FOR SINGLE STOREY CONSTRUCTION)

- PACKAGE A
- PACKAGE B
- PACKAGE C
- SPECIALIST

SUGGESTED
GARAGE
LOCATION

BIN PAD

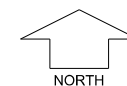

SCALE 1:250


parcel.

Depicted information subject to approvals and survey.
All dimensions and areas are subject to survey. The particulars on this brochure are supplied for information only and shall not be taken as a representation in any respect on the part of the Vendor or its agent. Authorities should be consulted when services are contained within lot boundaries as building restrictions may apply. All retaining walls and associated easements are shown exaggerated for clarity.




- | | |
|---|--------------------------------|
|  | DRAINAGE |
|  | SEWER/ MANHOLE |
|  | TRANSFORMER SITE |
|  | STREETLIGHT |
|  | POWER DOME
MINI PILLAR |
|  | POWER DOME
UNIVERSAL PILLAR |
|  | BELOW GROUND
SERVICE PIT |
|  | RETAINING WALL
& HEIGHT |
|  | REVERSE WALL & HEIGHT |
|  | BIN PAD |

- 

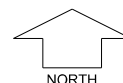

SCALE 1:300

 MNG Ref: 101636lip-066b Date: 29/07/2026

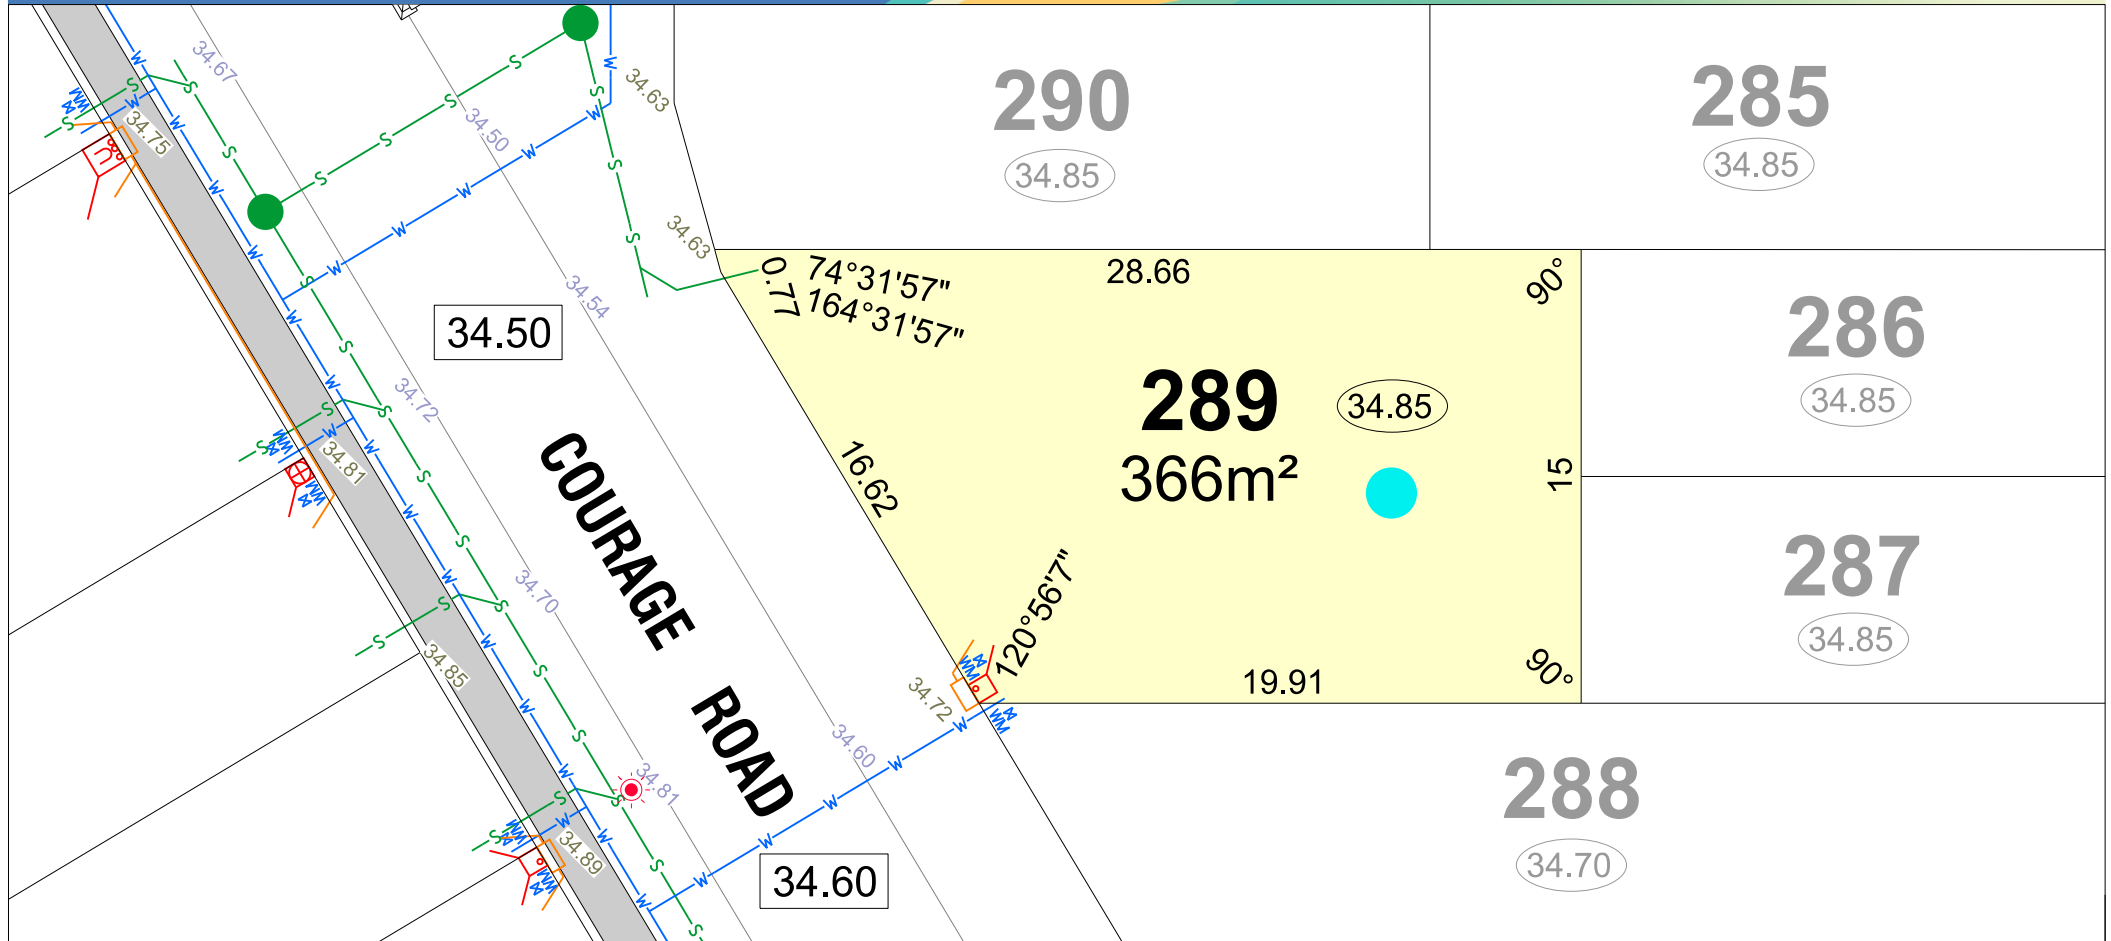

LEGEND

- W— WATER
- WM WATER METER
- BG WM BELOW GROUND WATER CONNECTION
- H WATER HYDRANT
- X WATER VALVE
- 26.16 SPOT LEVEL
- 26.32 PAD LEVEL
- 25.40 ROAD LEVEL

- DRAINAGE
- S SEWER/ MANHOLE
- TRANSFORMER SITE
- STREETLIGHT
- 24.99 TOP OF KERB HEIGHT
- POWER DOME MINI PILLAR
- POWER DOME UNIVERSAL PILLAR
- BELOW GROUND SERVICE PIT

- 26.54 RETAINING WALL & HEIGHT
- 26.54 REVERSE WALL & HEIGHT
- * HOUSING AUTHORITY RETAINED
- ACCESS RESTRICTION
- OPTICOMM CONNECTION
- BAL 12.5 BUSHFIRE ATTACK LEVEL
- BAL 19 BUSHFIRE ATTACK LEVEL
- EMERGENCY ACCESS WAY

- ACOUSTIC ATTENUATION PACKAGE REQUIREMENT**
(FOR SINGLE STOREY CONSTRUCTION)
- A PACKAGE A
 - B PACKAGE B
 - C PACKAGE C
 - S SPECIALIST

- SUGGESTED GARAGE LOCATION
- BIN PAD



SCALE 1:250

parcel.

Depicted information subject to approvals and survey.
All dimensions and areas are subject to survey. The particulars on this brochure are supplied for information only and shall not be taken as a representation in any respect on the part of the Vendor or its agent. Authorities should be consulted when services are contained within lot boundaries as building restrictions may apply. All retaining walls and associated easements are shown exaggerated for clarity.



26.54

26.54

Abstract




● ●

BAL 12.5 BAL

ACOUSTIC ATTENUATION PACKAGE REQUIREMENT (FOR SINGLE STOREY CONSTRUCTION)


(A) PACKAGE A
 (B) PACKAGE B
 (C) PACKAGE C
 (S) SPECIALIST

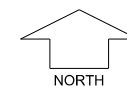 SUGGESTED
GARAGE
LOCATION BIN PAD

SCALE 1:250

parcel.

Depicted information subject to approvals and survey. All dimensions and areas are subject to survey. The particulars on this brochure are supplied for Information only and shall not be taken as a representation in any respect on the part of the Vendor or its agent. Authorities should be consulted when services are contained within lot boundaries as building restrictions may apply. All retaining walls and associated easements are shown exaggerated for clarity.

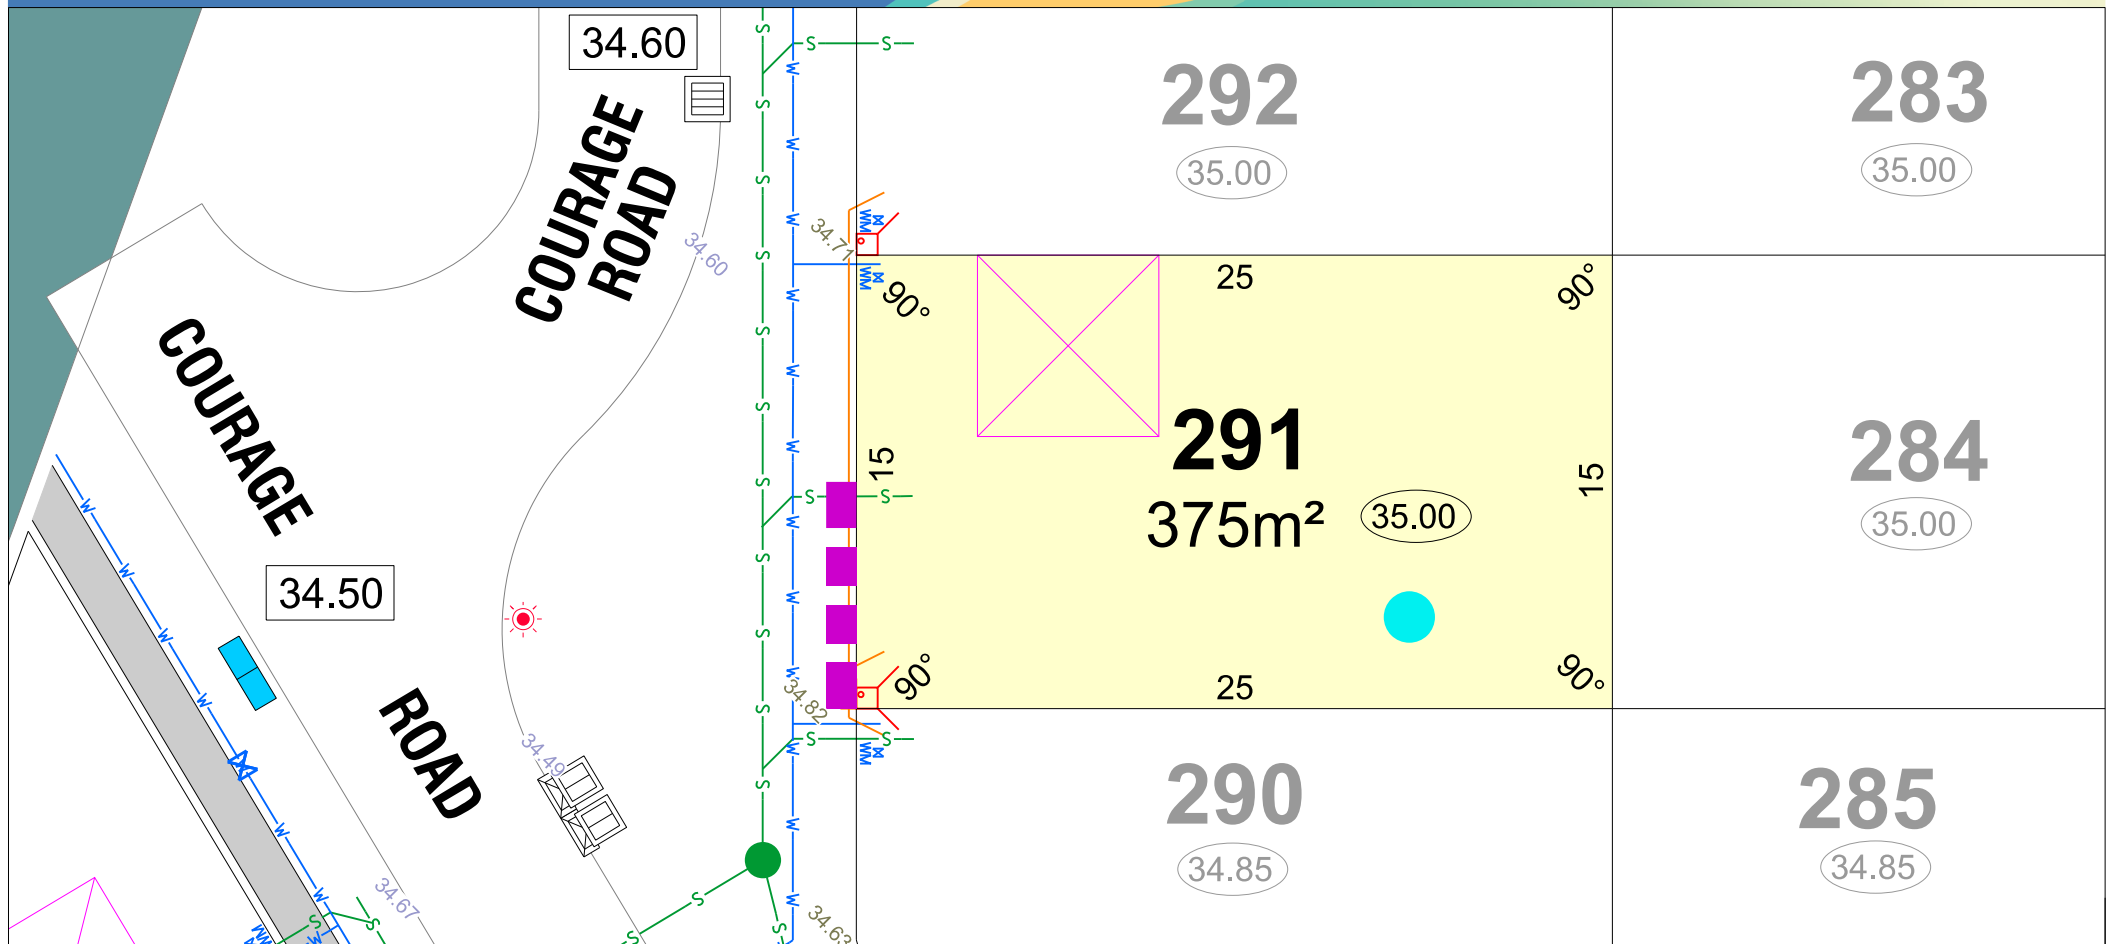

LEGEND

	WATER
	WATER METER
	BELOW GROUND WATER CONNECTION
	WATER HYDRANT
	WATER VALVE
	SPOT LEVEL
	PAD LEVEL
	ROAD LEVEL


	DRAINAGE
	SEWER/ MANHOLE
	TRANSFORMER SITE
	STREETLIGHT
	TOP OF KERB HEIGHT
	POWER DOME MINI PILLAR
	POWER DOME UNIVERSAL PILLAR
	BELOW GROUND SERVICE PIT

	RETAINING WALL & HEIGHT
	REVERSE WALL & HEIGHT
	HOUSING AUTHORITY RETAINED
	ACCESS RESTRICTION
	OPTICOMM CONNECTION
	BUSHFIRE ATTACK LEVEL
	BUSHFIRE ATTACK LEVEL
	EMERGENCY ACCESS WAY

ACOUSTIC ATTENUATION PACKAGE REQUIREMENT (FOR SINGLE STOREY CONSTRUCTION)	
	PACKAGE A
	PACKAGE B
	PACKAGE C
	SPECIALIST

SUGGESTED GARAGE LOCATION


BIN PAD

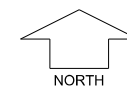

SCALE 1:250

parcel.

Depicted information subject to approvals and survey.
All dimensions and areas are subject to survey. The particulars on this brochure are supplied for information only and shall not be taken as a representation in any respect on the part of the Vendor or its agent. Authorities should be consulted when services are contained within lot boundaries as building restrictions may apply. All retaining walls and associated easements are shown exaggerated for clarity.

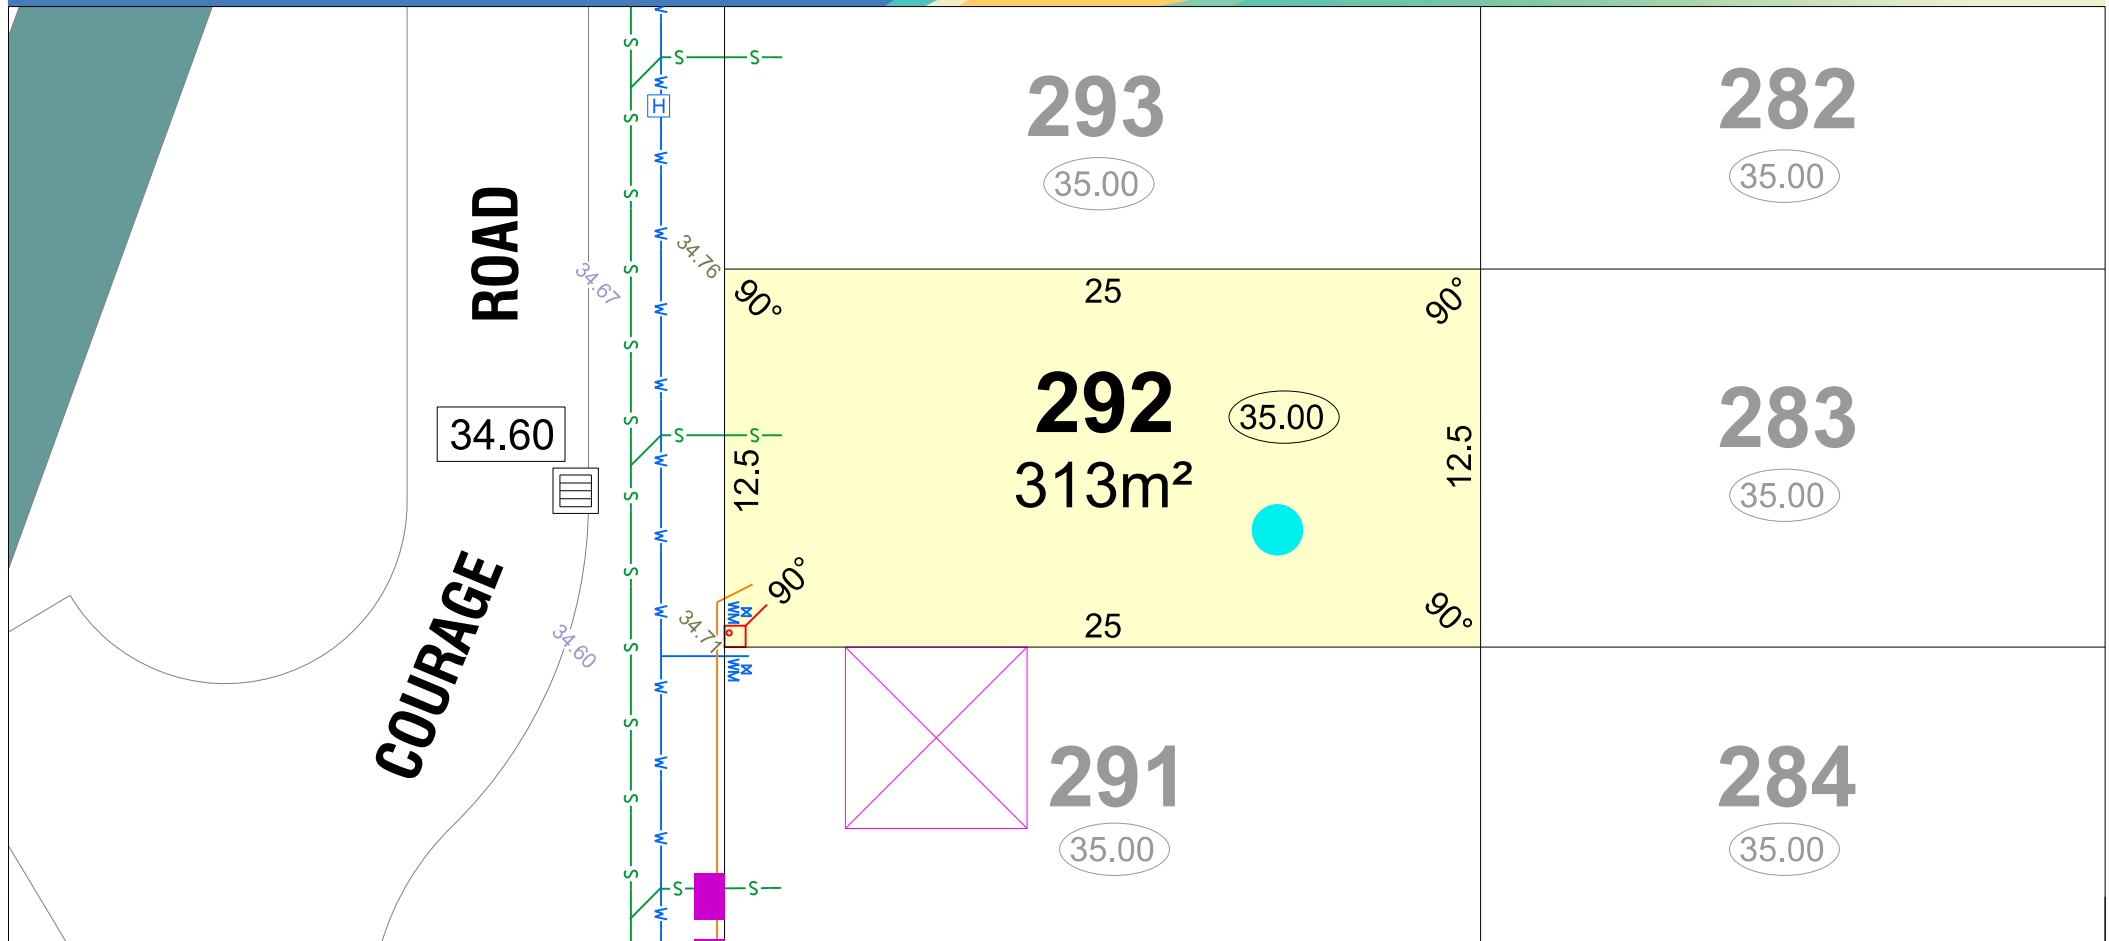

LEGEND


- WATER
- WATER METER
- BELOW GROUND WATER CONNECTION
- WATER HYDRANT
- WATER VALVE
- SPOT LEVEL
- PAD LEVEL
- ROAD LEVEL

- DRAINAGE
- SEWER/ MANHOLE
- TRANSFORMER SITE
- STREETLIGHT
- TOP OF KERB HEIGHT
- POWER DOME MINI PILLAR
- POWER DOME UNIVERSAL PILLAR
- BELOW GROUND SERVICE PIT

- RETAINING WALL & HEIGHT
- REVERSE WALL & HEIGHT
- HOUSING AUTHORITY RETAINED
- ACCESS RESTRICTION
- OPTICOMM CONNECTION
- BUSHFIRE ATTACK LEVEL
- EMERGENCY ACCESS WAY

- ACOUSTIC ATTENUATION PACKAGE REQUIREMENT**
(FOR SINGLE STOREY CONSTRUCTION)
- PACKAGE A
 - PACKAGE B
 - PACKAGE C
 - SPECIALIST

- SUGGESTED GARAGE LOCATION
- BIN PAD

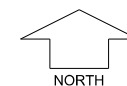

SCALE 1:250

parcel.

Depicted information subject to approvals and survey.
All dimensions and areas are subject to survey. The particulars on this brochure are supplied for information only and shall not be taken as a representation in any respect on the part of the Vendor or its agent. Authorities should be consulted when services are contained within lot boundaries as building restrictions may apply. All retaining walls and associated easements are shown exaggerated for clarity.

ROAD

34.70

COURAGE

34.60

294

35.00

281

35.00

293
263m²

35.00

282

35.00

292

35.00

283

35.00


LEGEND

-  WATER
-  WATER METER
-  BELOW GROUND WATER CONNECTION
-  WATER HYDRANT
-  WATER VALVE
-  SPOT LEVEL
-  PAD LEVEL
-  ROAD LEVEL

-  DRAINAGE
-  SEWER/ MANHOLE
-  TRANSFORMER SITE
-  STREETLIGHT
-  TOP OF KERB HEIGHT
-  POWER DOME MINI PILLAR
-  POWER DOME UNIVERSAL PILLAR
-  BELOW GROUND SERVICE PIT

-  RETAINING WALL & HEIGHT
-  REVERSE WALL & HEIGHT
-  HOUSING AUTHORITY RETAINED
-  ACCESS RESTRICTION
-  OPTICOMM CONNECTION
-  BUSHFIRE ATTACK LEVEL
-  EMERGENCY ACCESS WAY


- ACOUSTIC ATTENUATION PACKAGE REQUIREMENT**
(FOR SINGLE STOREY CONSTRUCTION)
-  PACKAGE A
-  PACKAGE B
-  PACKAGE C
-  SPECIALIST
-  SUGGESTED GARAGE LOCATION
-  BIN PAD

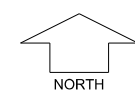

SCALE 1:250

parcel.

Depicted information subject to approvals and survey.
All dimensions and areas are subject to survey. The particulars on this brochure are supplied for information only and shall not be taken as a representation in any respect on the part of the Vendor or its agent. Authorities should be consulted when services are contained within lot boundaries as building restrictions may apply. All retaining walls and associated easements are shown exaggerated for clarity.

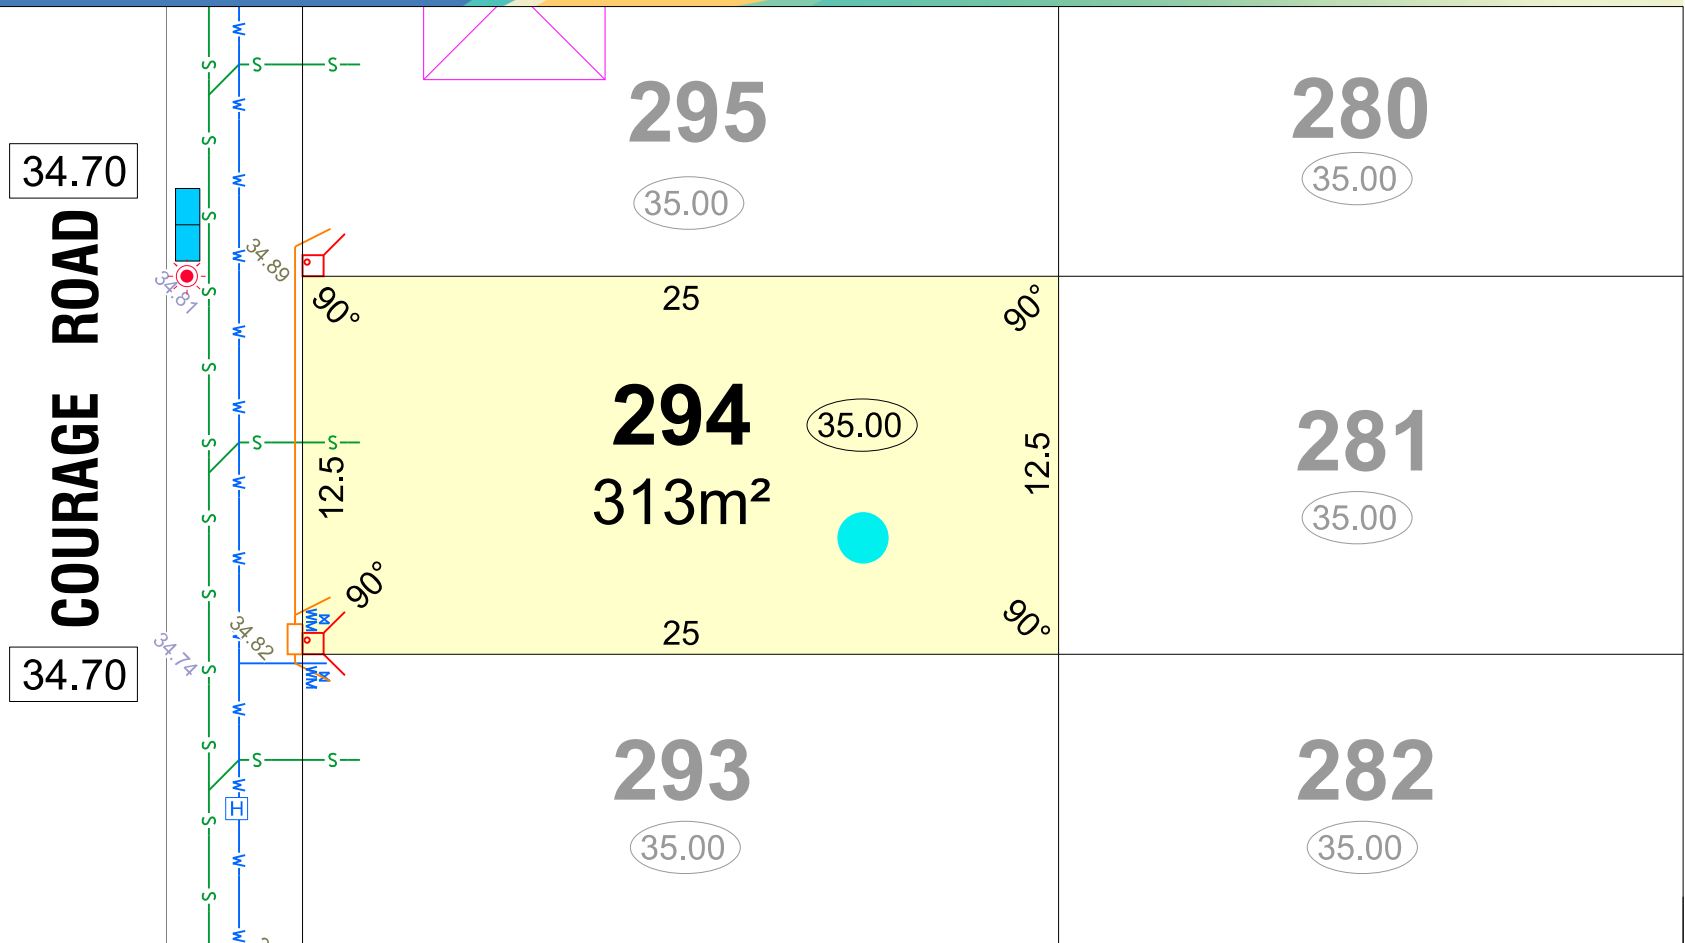

LEGEND


- WATER
- WM WATER METER
- BG WM BELOW GROUND WATER CONNECTION
- H WATER HYDRANT
- X WATER VALVE
- 26.16 SPOT LEVEL
- 26.32 PAD LEVEL
- 25.40 ROAD LEVEL

- DRAINAGE
- S SEWER/ MANHOLE
- TRANSFORMER SITE
- STREETLIGHT
- 24.99 TOP OF KERB HEIGHT
- POWER DOME MINI PILLAR
- POWER DOME UNIVERSAL PILLAR
- BELOW GROUND SERVICE PIT

- 26.54 RETAINING WALL & HEIGHT
- 26.54 REVERSE WALL & HEIGHT
- * HOUSING AUTHORITY RETAINED
- ACCESS RESTRICTION
- OPTICOMM CONNECTION
- BAL 12.5 BAL 19 BUSHFIRE ATTACK LEVEL
- EMERGENCY ACCESS WAY

- ACOUSTIC ATTENUATION PACKAGE REQUIREMENT (FOR SINGLE STOREY CONSTRUCTION)**
- A PACKAGE A
 - B PACKAGE B
 - C PACKAGE C
 - S SPECIALIST


- SUGGESTED GARAGE LOCATION
- BIN PAD

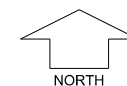

SCALE 1:250

parcel.

Depicted information subject to approvals and survey.
All dimensions and areas are subject to survey. The particulars on this brochure are supplied for information only and shall not be taken as a representation in any respect on the part of the Vendor or its agent. Authorities should be consulted when services are contained within lot boundaries as building restrictions may apply. All retaining walls and associated easements are shown exaggerated for clarity.

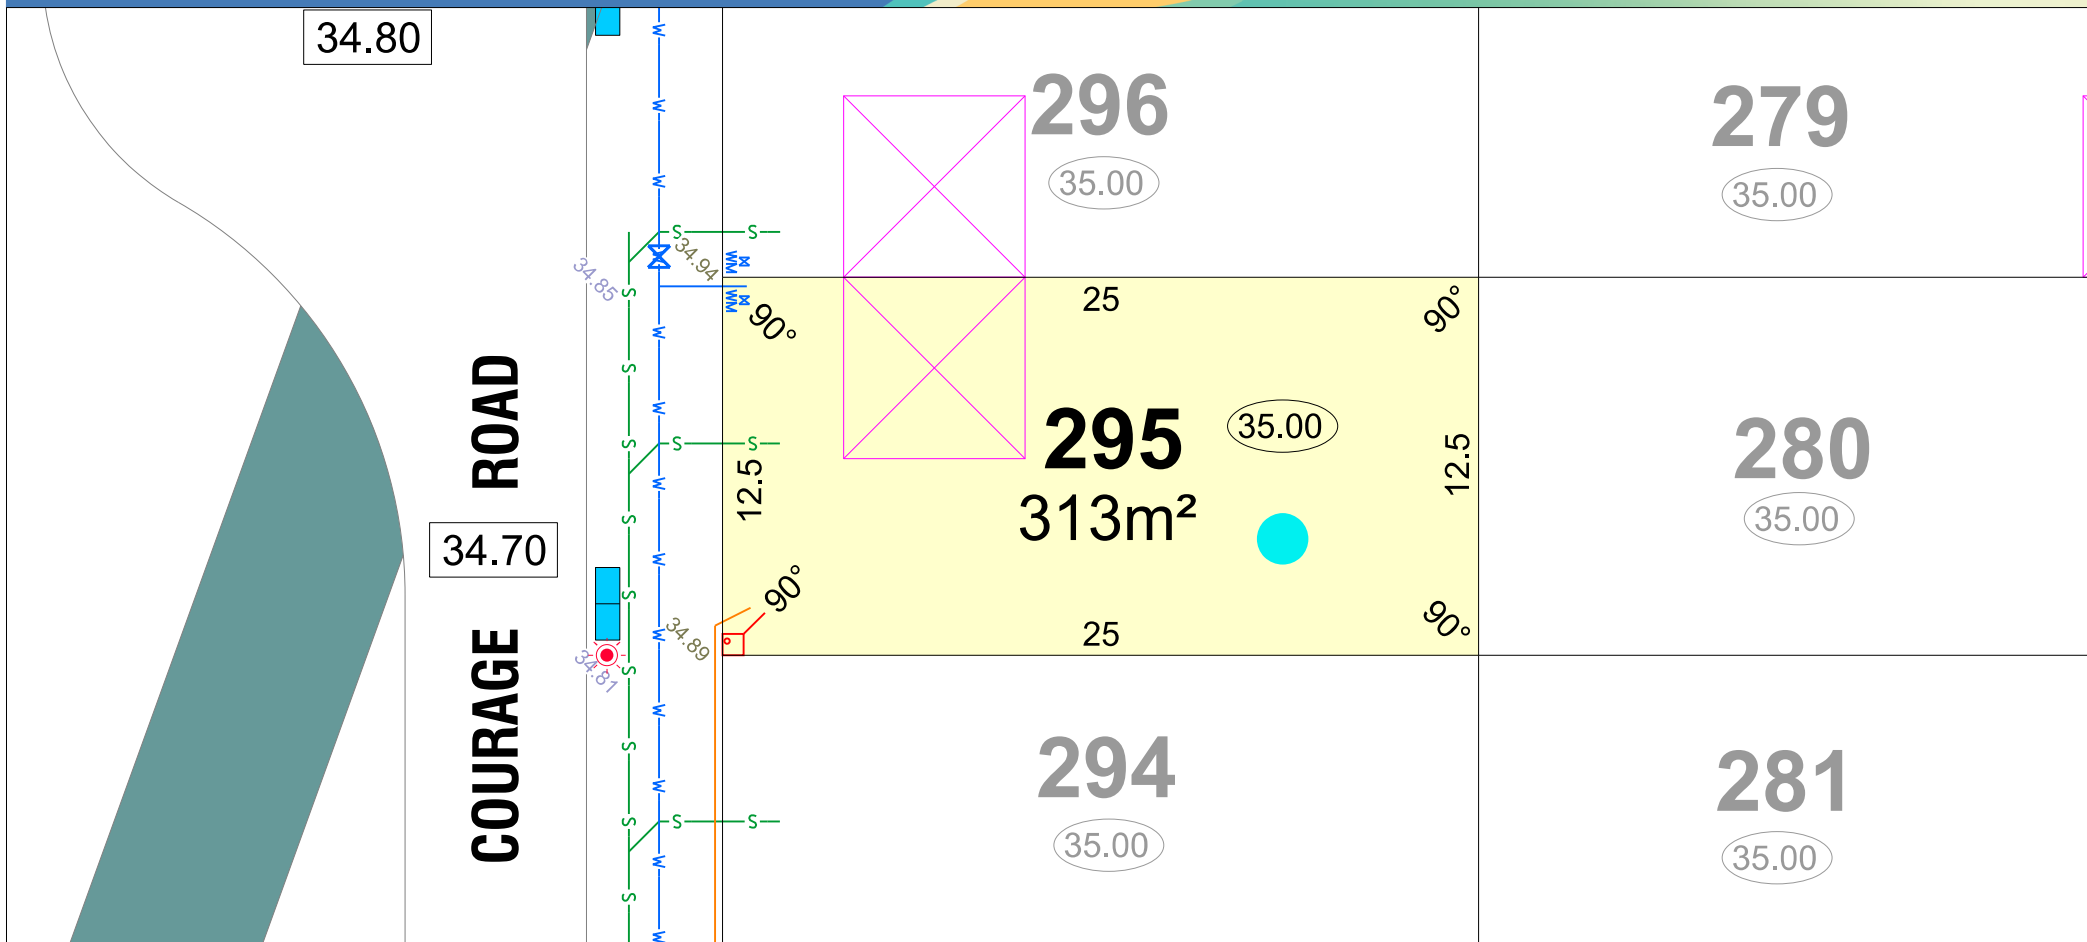

LEGEND

- WATER
- WATER METER
- BELOW GROUND WATER CONNECTION
- WATER HYDRANT
- WATER VALVE
- SPOT LEVEL
- PAD LEVEL
- ROAD LEVEL

- DRAINAGE
- SEWER/ MANHOLE
- TRANSFORMER SITE
- STREETLIGHT
- TOP OF KERB HEIGHT
- POWER DOME MINI PILLAR
- POWER DOME UNIVERSAL PILLAR
- BELOW GROUND SERVICE PIT

- RETAINING WALL & HEIGHT
- REVERSE WALL & HEIGHT
- HOUSING AUTHORITY RETAINED
- ACCESS RESTRICTION
- OPTICOMM CONNECTION
- BUSHFIRE ATTACK LEVEL
- EMERGENCY ACCESS WAY

ACOUSTIC ATTENUATION PACKAGE REQUIREMENT
(FOR SINGLE STOREY CONSTRUCTION)

- PACKAGE A
- PACKAGE B
- PACKAGE C
- SPECIALIST

SUGGESTED GARAGE LOCATION


BIN PAD



SCALE 1:250

parcel.

Depicted information subject to approvals and survey.
All dimensions and areas are subject to survey. The particulars on this brochure are supplied for information only and shall not be taken as a representation in any respect on the part of the Vendor or its agent. Authorities should be consulted when services are contained within lot boundaries as building restrictions may apply. All retaining walls and associated easements are shown exaggerated for clarity.

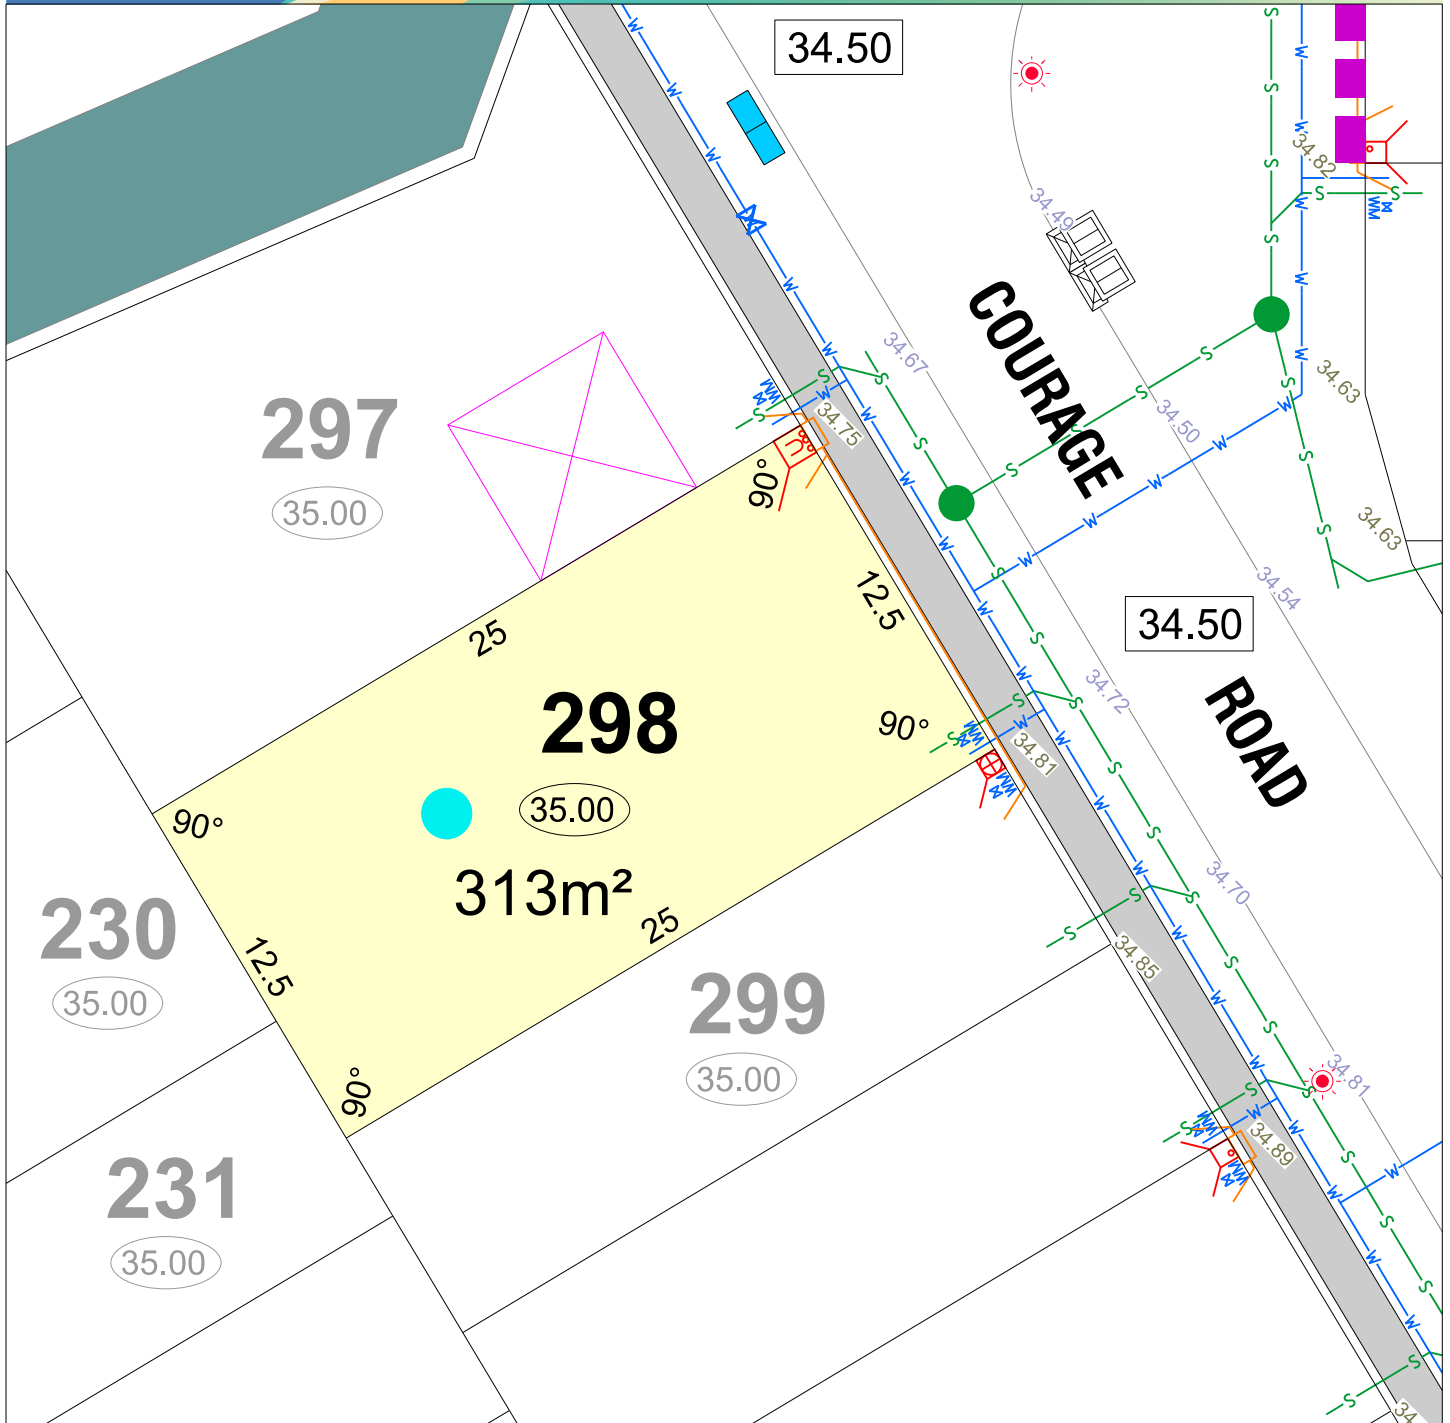

LEGEND

	WATER
	WATER METER
	BELOW GROUND WATER CONNECTION
	WATER HYDRANT
	WATER VALVE
	TOP OF KERB HEIGHT
	SPOT LEVEL
	PAD LEVEL
	ROAD LEVEL
	SUGGESTED GARAGE LOCATION
	EMERGENCY ACCESS WAY

	DRAINAGE
	SEWER/ MANHOLE
	TRANSFORMER SITE
	STREETLIGHT
	POWER DOME MINI PILLAR
	POWER DOME UNIVERSAL PILLAR
	BELOW GROUND SERVICE PIT
	RETAINING WALL & HEIGHT
	REVERSE WALL & HEIGHT
	BIN PAD


	OPTICOMM CONNECTION
	BUSHFIRE ATTACK LEVEL
	BUSHFIRE ATTACK LEVEL
	HOUSING AUTHORITY RETAINED
	ACCESS RESTRICTION
	ACOUSTIC ATTENUATION PACKAGE REQUIREMENT (FOR SINGLE STOREY CONSTRUCTION)
	PACKAGE A
	PACKAGE B
	PACKAGE C
	SPECIALIST



Depicted information subject to approvals and survey. All dimensions and areas are subject to survey. The particulars on this brochure are supplied for information only and shall not be taken as a representation in any respect on the part of the Vendor or its agent. Authorities should be consulted when services are contained within lot boundaries as building restrictions may apply. All retaining walls and associated easements are shown exaggerated for clarity.



Depicted information subject to approvals and survey.
All dimensions and areas are subject to survey. The particulars on this brochure are supplied for information only and shall not be taken as a representation in any respect on the part of the Vendor or its agent. Authorities should be consulted when services are contained within lot boundaries as building restrictions may apply. All retaining walls and associated easements are shown exaggerated for clarity.

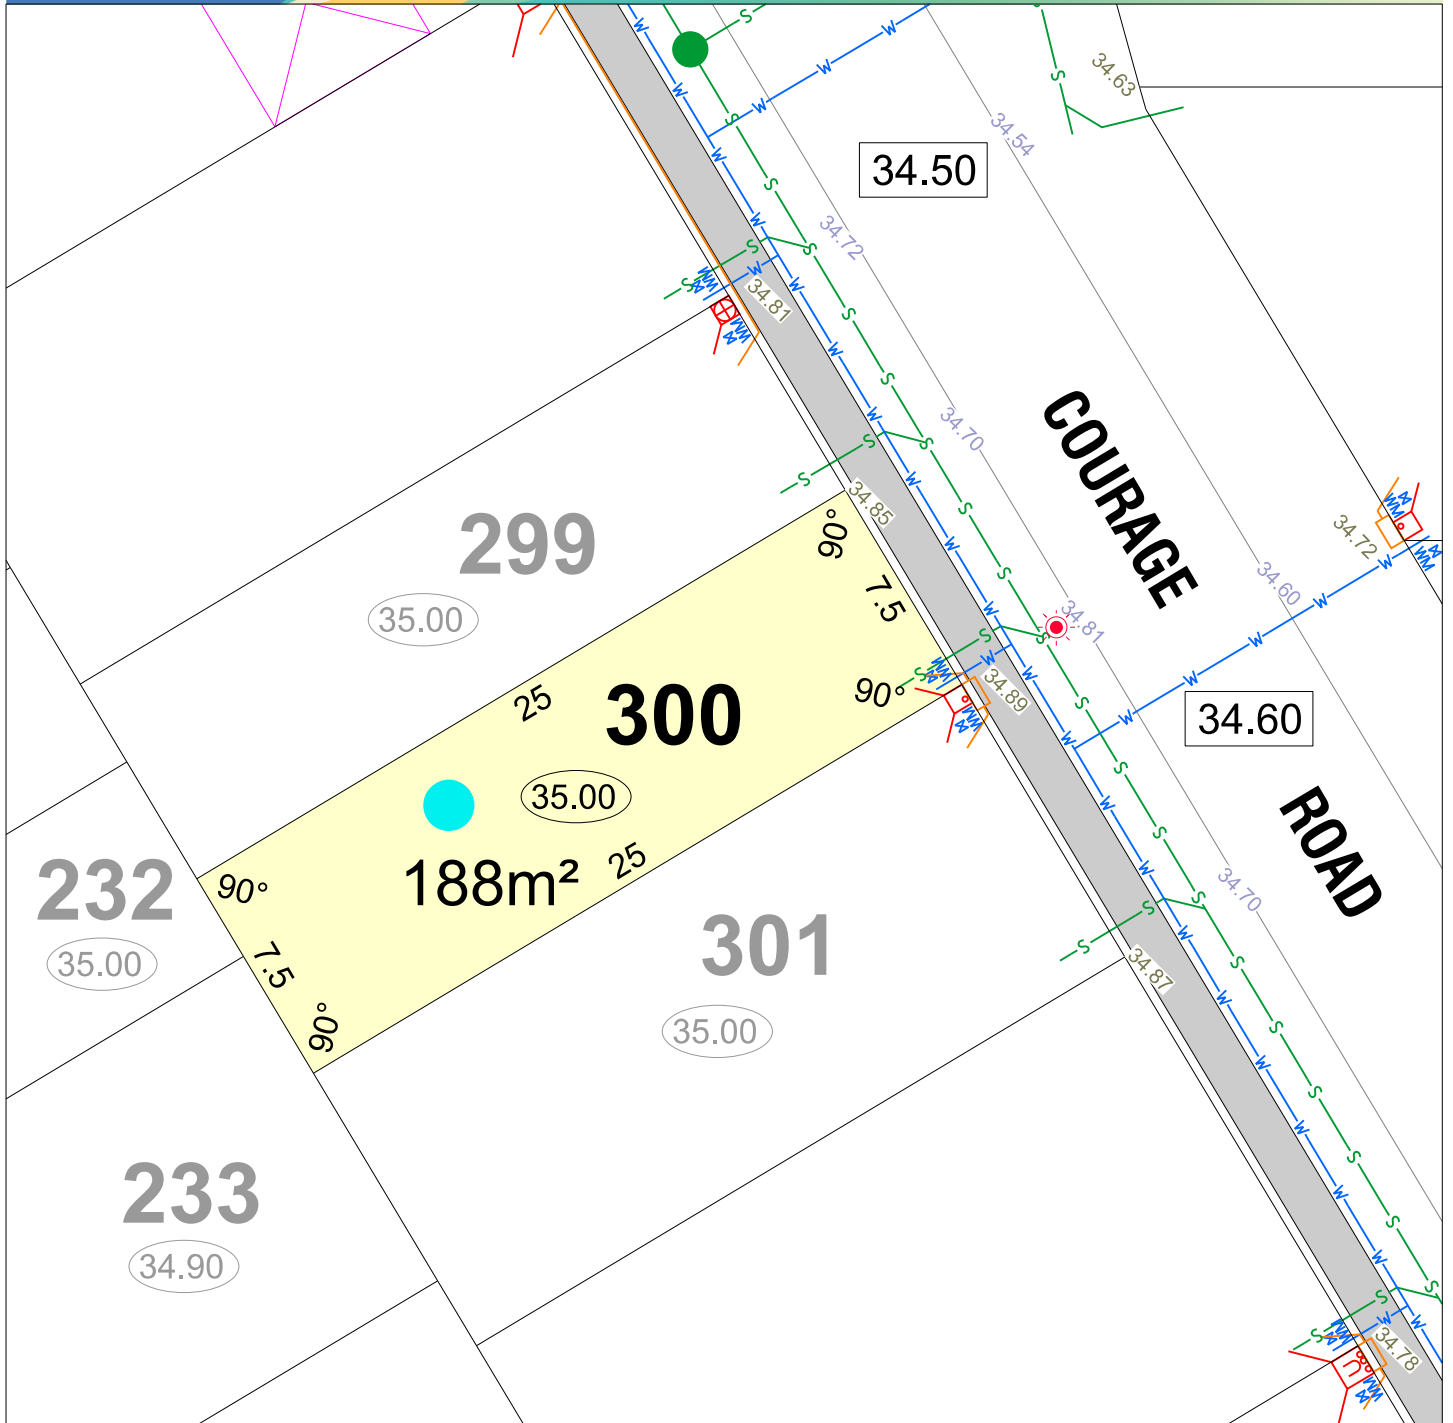

LEGEND


	WATER		DRAINAGE
	WATER METER		SEWER/ MANHOLE
	BELOW GROUND WATER CONNECTION		TRANSFORMER SITE
	WATER HYDRANT		STREETLIGHT
	WATER VALVE		POWER DOME MINI PILLAR
	TOP OF KERB HEIGHT		POWER DOME UNIVERSAL PILLAR
	SPOT LEVEL		BELOW GROUND SERVICE PIT
	PAD LEVEL		RETAINING WALL & HEIGHT
	ROAD LEVEL		REVERSE WALL & HEIGHT
	SUGGESTED GARAGE LOCATION		BIN PAD
	EMERGENCY ACCESS WAY		

	OPTICOMM CONNECTION
	BUSHFIRE ATTACK LEVEL
	HOUSING AUTHORITY RETAINED
	ACCESS RESTRICTION

ACOUSTIC ATTENUATION PACKAGE REQUIREMENT (FOR SINGLE STOREY CONSTRUCTION)


- (A) PACKAGE A
- (B) PACKAGE B
- (C) PACKAGE C
- (S) SPECIALIST

parcel.

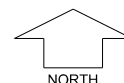

SCALE 1:250

Depicted information subject to approvals and survey. All dimensions and areas are subject to survey. The particulars on this brochure are supplied for information only and shall not be taken as a representation in any respect on the part of the Vendor or its agent. Authorities should be consulted when services are contained within lot boundaries as building restrictions may apply. All retaining walls and associated easements are shown exaggerated for clarity.

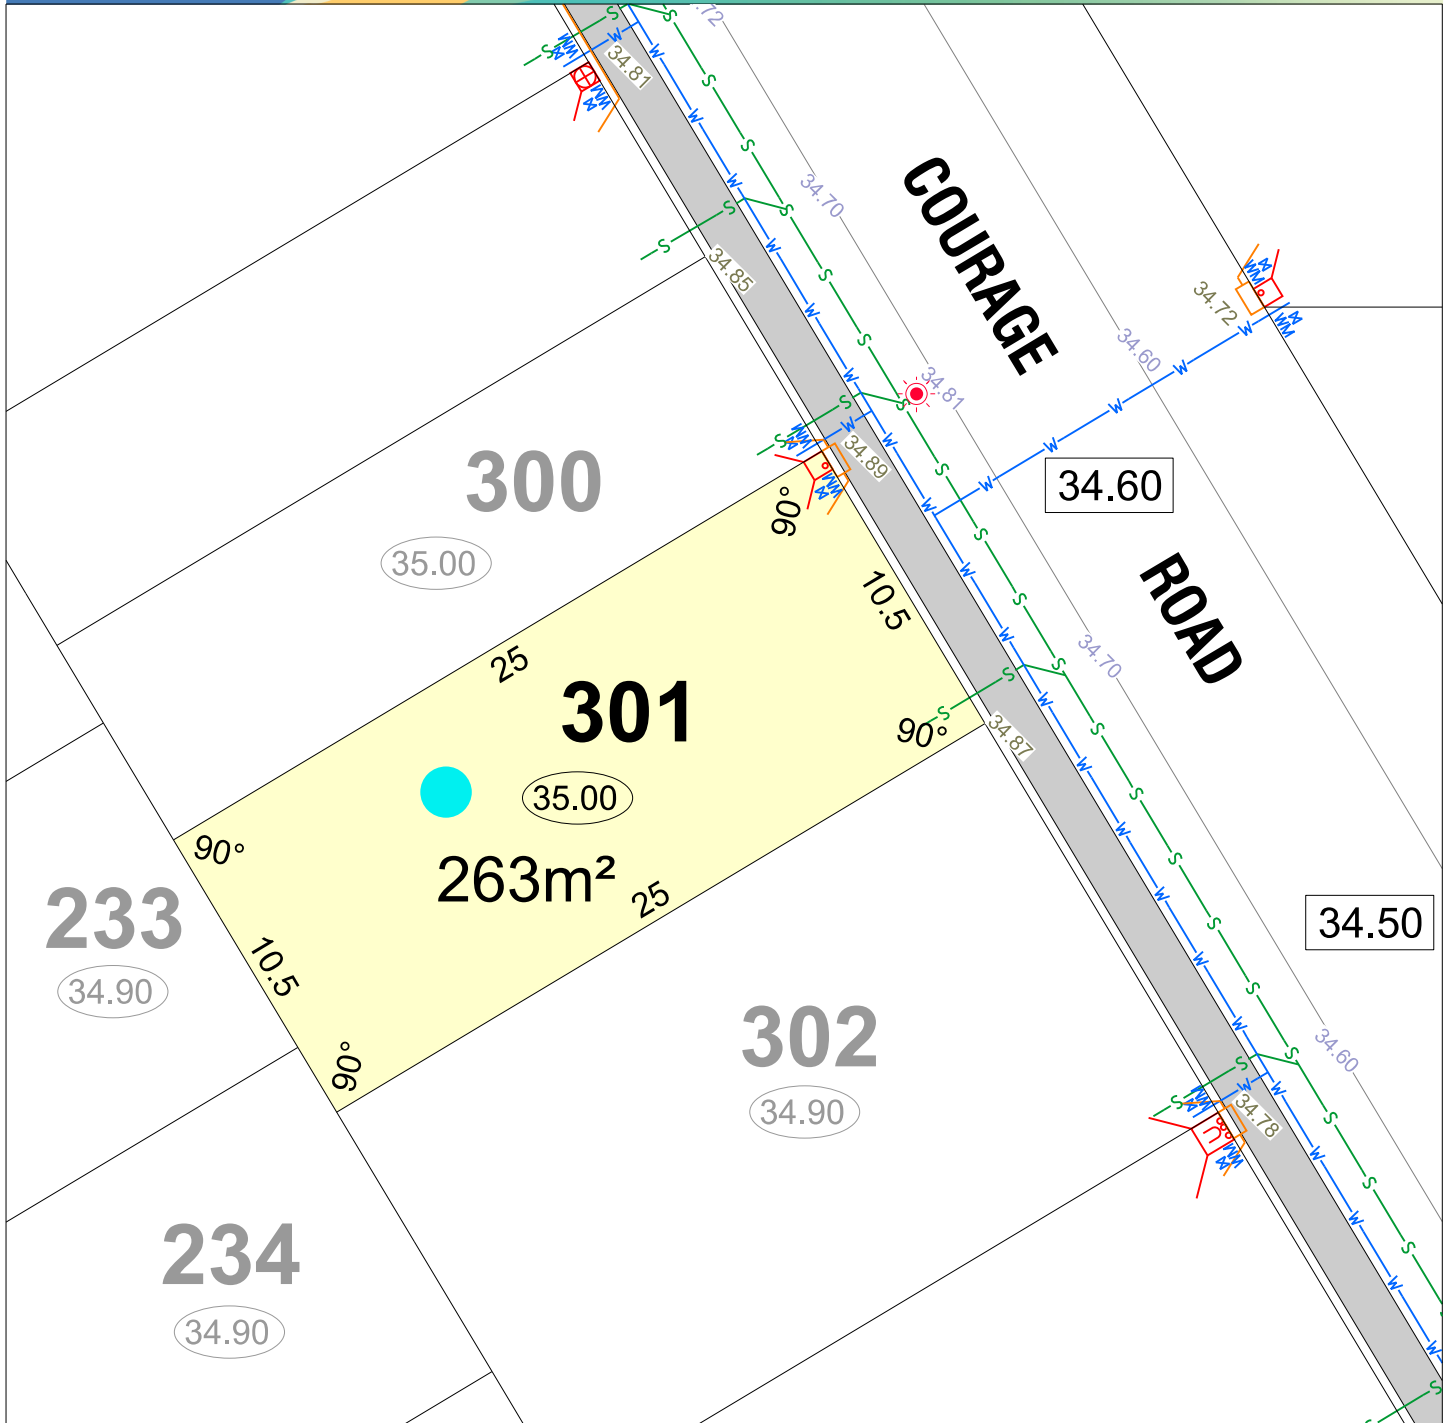


LEGEND


	WATER
	WATER METER
	BELOW GROUND WATER CONNECTION
	WATER HYDRANT
	WATER VALVE
	TOP OF KERB HEIGHT
	SPOT LEVEL
	PAD LEVEL
	ROAD LEVEL
	SUGGESTED GARAGE LOCATION
	EMERGENCY ACCESS WAY

	DRAINAGE
	SEWER/ MANHOLE
	TRANSFORMER SITE
	STREETLIGHT
	POWER DOME MINI PILLAR
	POWER DOME UNIVERSAL PILLAR
	BELOW GROUND SERVICE PIT
	RETAINING WALL & HEIGHT
	REVERSE WALL & HEIGHT
	BIN PAD

	OPTICOMM CONNECTION
	BUSHFIRE ATTACK LEVEL
	HOUSING AUTHORITY RETAINED
	ACCESS RESTRICTION
	ACOUSTIC ATTENUATION PACKAGE REQUIREMENT (FOR SINGLE STOREY CONSTRUCTION)
	(A) PACKAGE A
	(B) PACKAGE B
	(C) PACKAGE C
	(S) SPECIALIST

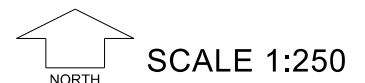

Depicted information subject to approvals and survey.
All dimensions and areas are subject to survey. The particulars on this brochure are supplied for information only and shall not be taken as a representation in any respect on the part of the Vendor or its agent. Authorities should be consulted when services are contained within lot boundaries as building restrictions may apply. All retaining walls and associated easements are shown exaggerated for clarity.

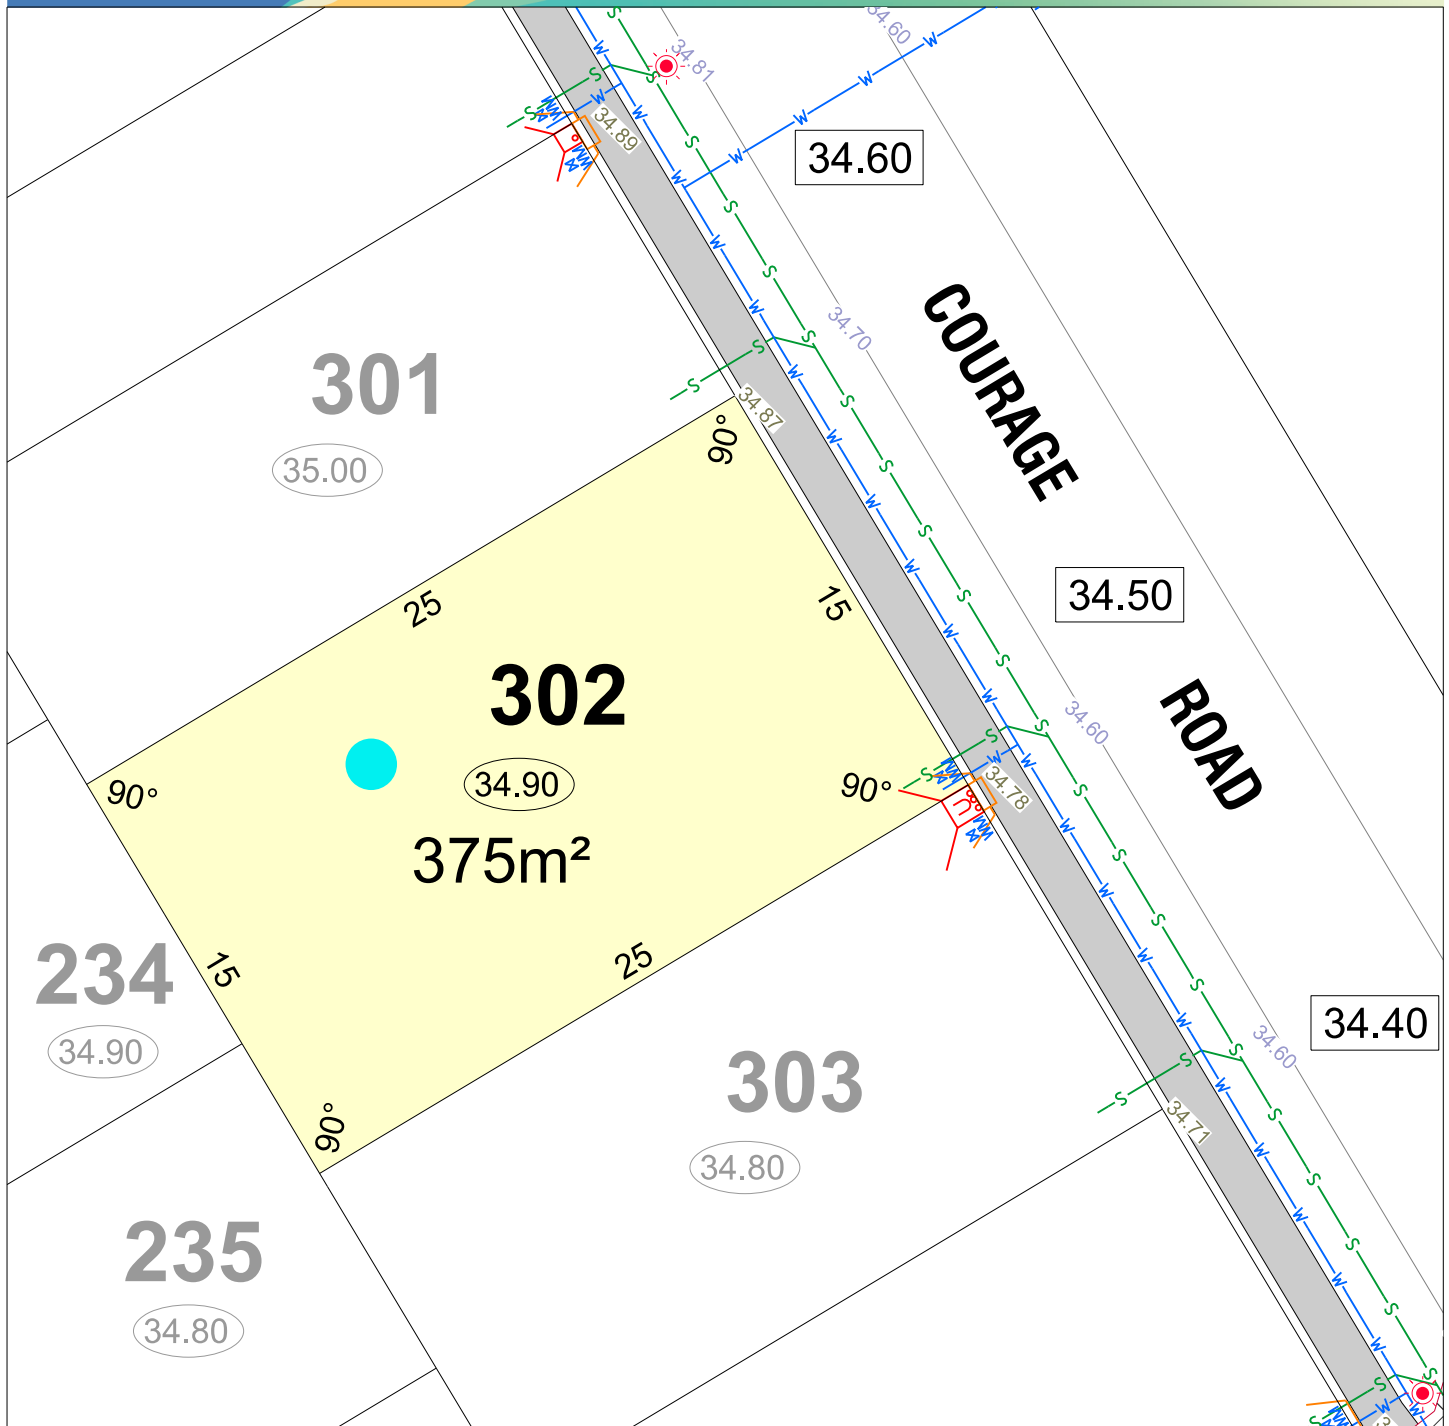

LEGEND


	WATER
	WATER METER
	BELOW GROUND WATER CONNECTION
	WATER HYDRANT
	WATER VALVE
	TOP OF KERB HEIGHT
	SPOT LEVEL
	PAD LEVEL
	ROAD LEVEL
	SUGGESTED GARAGE LOCATION
	EMERGENCY ACCESS WAY

	DRAINAGE
	SEWER/ MANHOLE
	TRANSFORMER SITE
	STREETLIGHT
	POWER DOME MINI PILLAR
	POWER DOME UNIVERSAL PILLAR
	BELOW GROUND SERVICE PIT
	RETAINING WALL & HEIGHT
	REVERSE WALL & HEIGHT
	BIN PAD

	OPTICOMM CONNECTION
	BUSHFIRE ATTACK LEVEL
	HOUSING AUTHORITY RETAINED
	ACCESS RESTRICTION
	ACOUSTIC ATTENUATION PACKAGE REQUIREMENT (FOR SINGLE STOREY CONSTRUCTION)
	PACKAGE A
	PACKAGE B
	PACKAGE C
	SPECIALIST



Depicted information subject to approvals and survey.
All dimensions and areas are subject to survey. The particulars on this brochure are supplied for information only and shall not be taken as a representation in any respect on the part of the Vendor or its agent. Authorities should be consulted when services are contained within lot boundaries as building restrictions may apply. All retaining walls and associated easements are shown exaggerated for clarity.

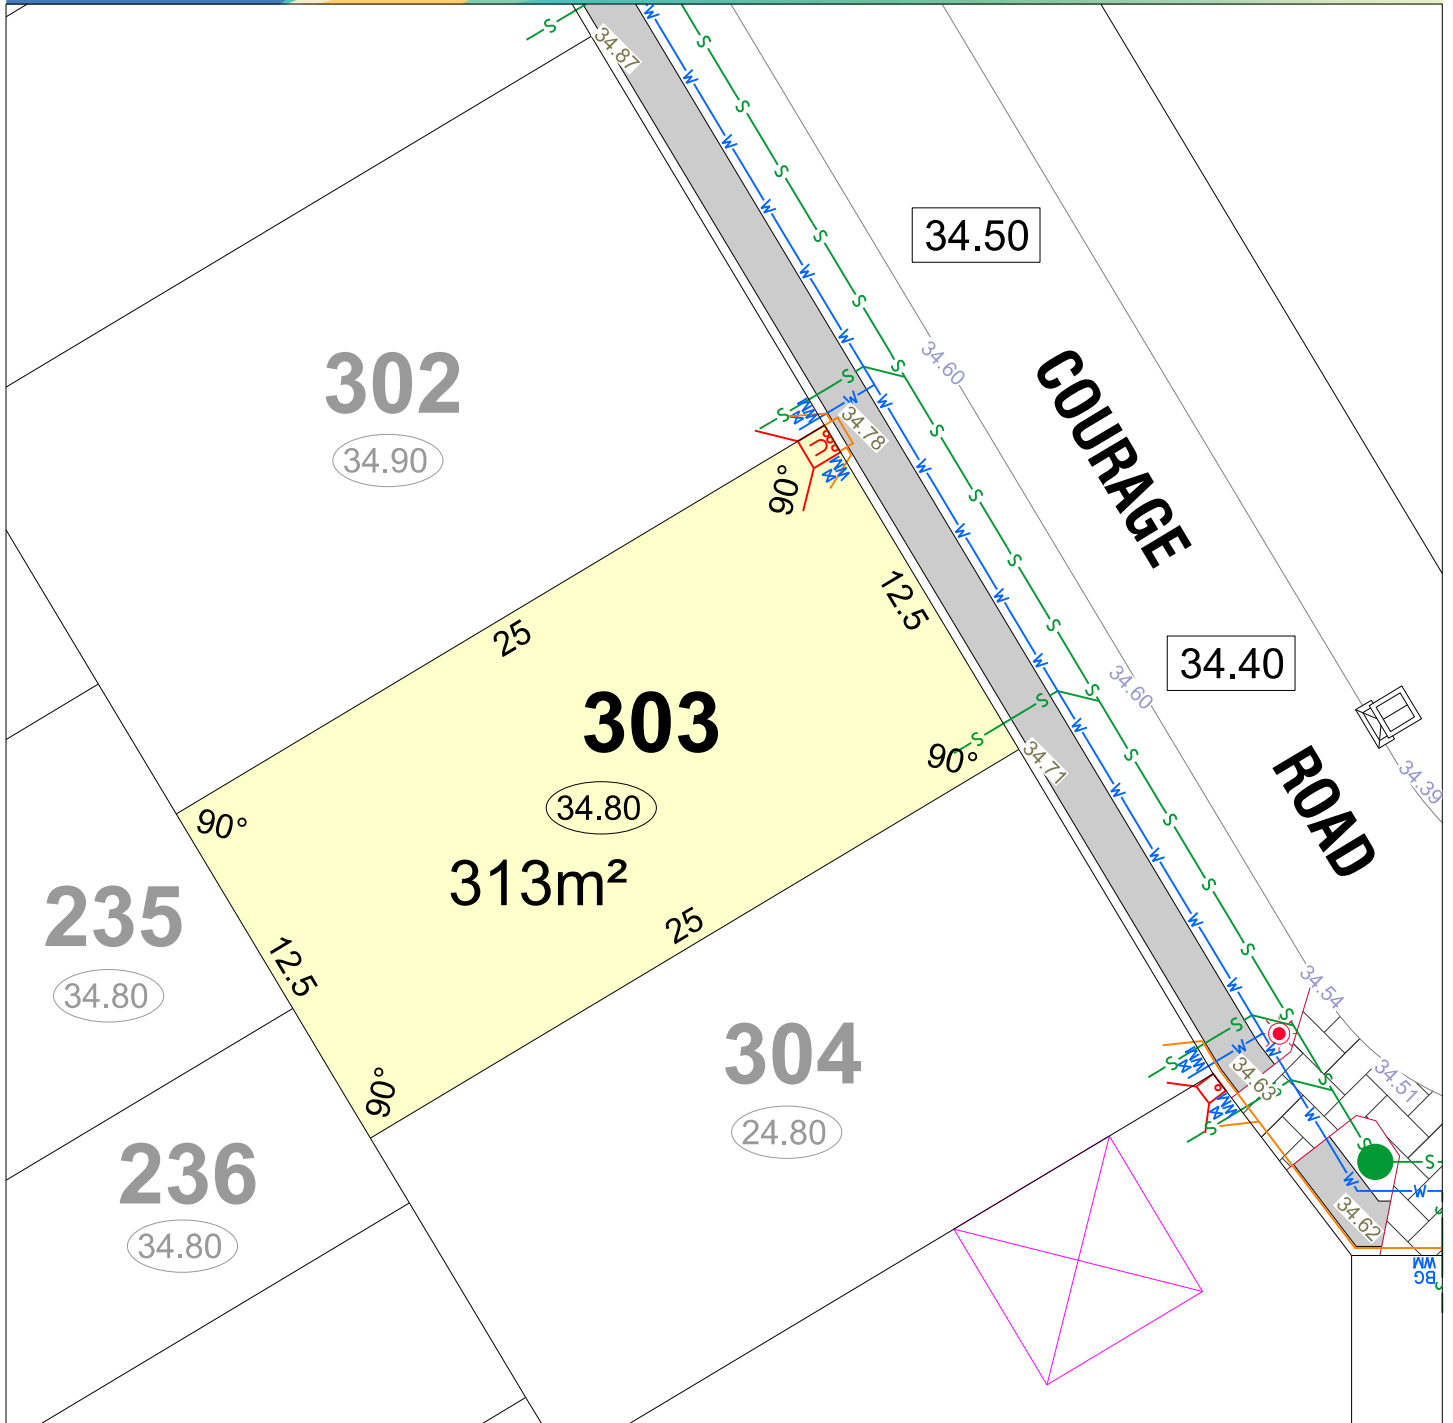

LEGEND


	WATER
	WATER METER
	BELOW GROUND WATER CONNECTION
	WATER HYDRANT
	WATER VALVE
	TOP OF KERB HEIGHT
	SPOT LEVEL
	PAD LEVEL
	ROAD LEVEL
	SUGGESTED GARAGE LOCATION
	EMERGENCY ACCESS WAY

	DRAINAGE
	SEWER/ MANHOLE
	TRANSFORMER SITE
	STREETLIGHT
	POWER DOME MINI PILLAR
	POWER DOME UNIVERSAL PILLAR
	BELOW GROUND SERVICE PIT
	RETAINING WALL & HEIGHT
	REVERSE WALL & HEIGHT
	BIN PAD

	OPTICOMM CONNECTION
	BUSHFIRE ATTACK LEVEL
	BUSHFIRE ATTACK LEVEL
	HOUSING AUTHORITY RETAINED
	ACCESS RESTRICTION
ACOUSTIC ATTENUATION PACKAGE REQUIREMENT (FOR SINGLE STOREY CONSTRUCTION)	
	PACKAGE A
	PACKAGE B
	PACKAGE C
	SPECIALIST



Depicted information subject to approvals and survey.
All dimensions and areas are subject to survey. The particulars on this brochure are supplied for information only and shall not be taken as a representation in any respect on the part of the Vendor or its agent. Authorities should be consulted when services are contained within lot boundaries as building restrictions may apply. All retaining walls and associated easements are shown exaggerated for clarity.

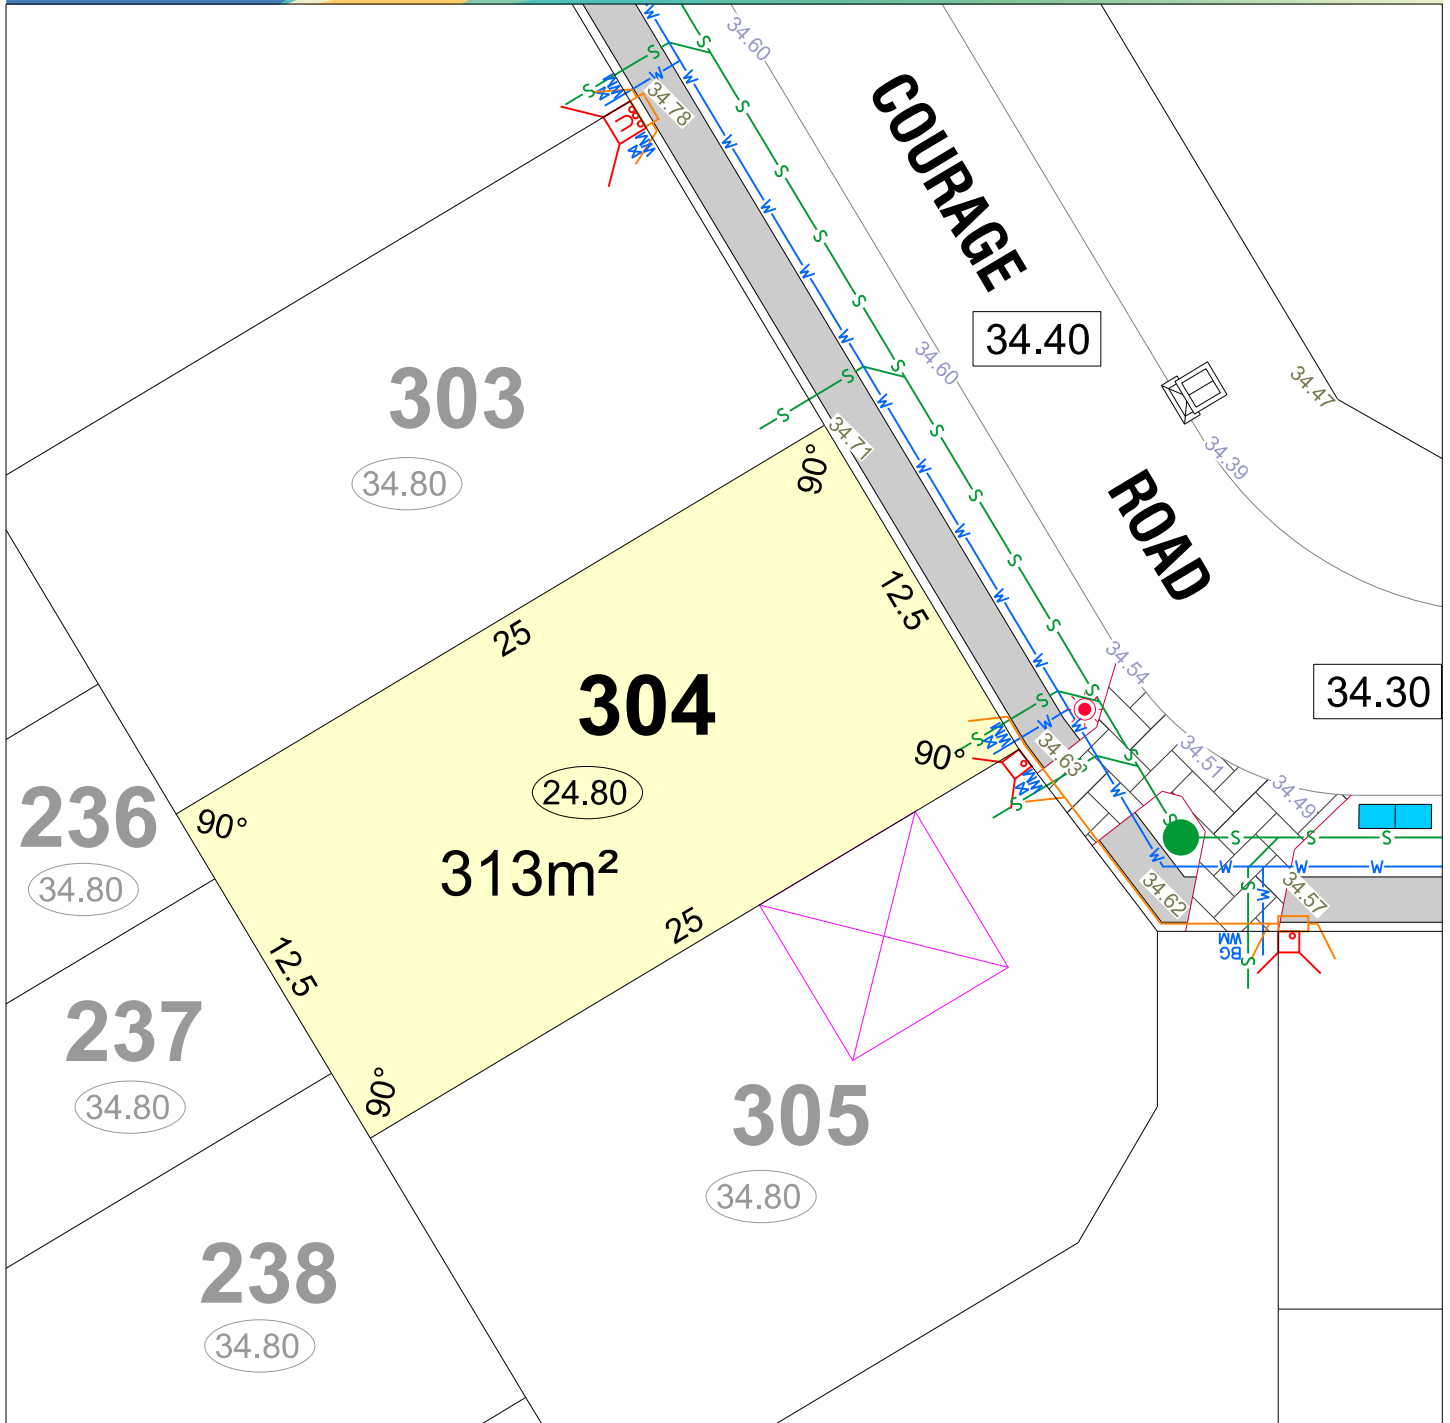


LEGEND


	WATER
	WATER METER
	BELOW GROUND WATER CONNECTION
	WATER HYDRANT
	WATER VALVE
	TOP OF KERB HEIGHT
	SPOT LEVEL
	PAD LEVEL
	ROAD LEVEL
	SUGGESTED GARAGE LOCATION
	EMERGENCY ACCESS WAY

	DRAINAGE
	SEWER/ MANHOLE
	TRANSFORMER SITE
	STREETLIGHT
	POWER DOME MINI PILLAR
	POWER DOME UNIVERSAL PILLAR
	BELOW GROUND SERVICE PIT
	RETAINING WALL & HEIGHT
	REVERSE WALL & HEIGHT
	BIN PAD

	OPTICOMM CONNECTION
	BUSHFIRE ATTACK LEVEL
	HOUSING AUTHORITY RETAINED
	ACCESS RESTRICTION
	ACOUSTIC ATTENUATION PACKAGE REQUIREMENT (FOR SINGLE STOREY CONSTRUCTION)
	(A) PACKAGE A
	(B) PACKAGE B
	(C) PACKAGE C
	(S) SPECIALIST

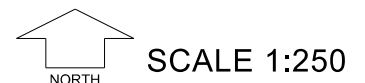

Depicted information subject to approvals and survey.
All dimensions and areas are subject to survey. The particulars on this brochure are supplied for information only and shall not be taken as a representation in any respect on the part of the Vendor or its agent. Authorities should be consulted when services are contained within lot boundaries as building restrictions may apply. All retaining walls and associated easements are shown exaggerated for clarity.

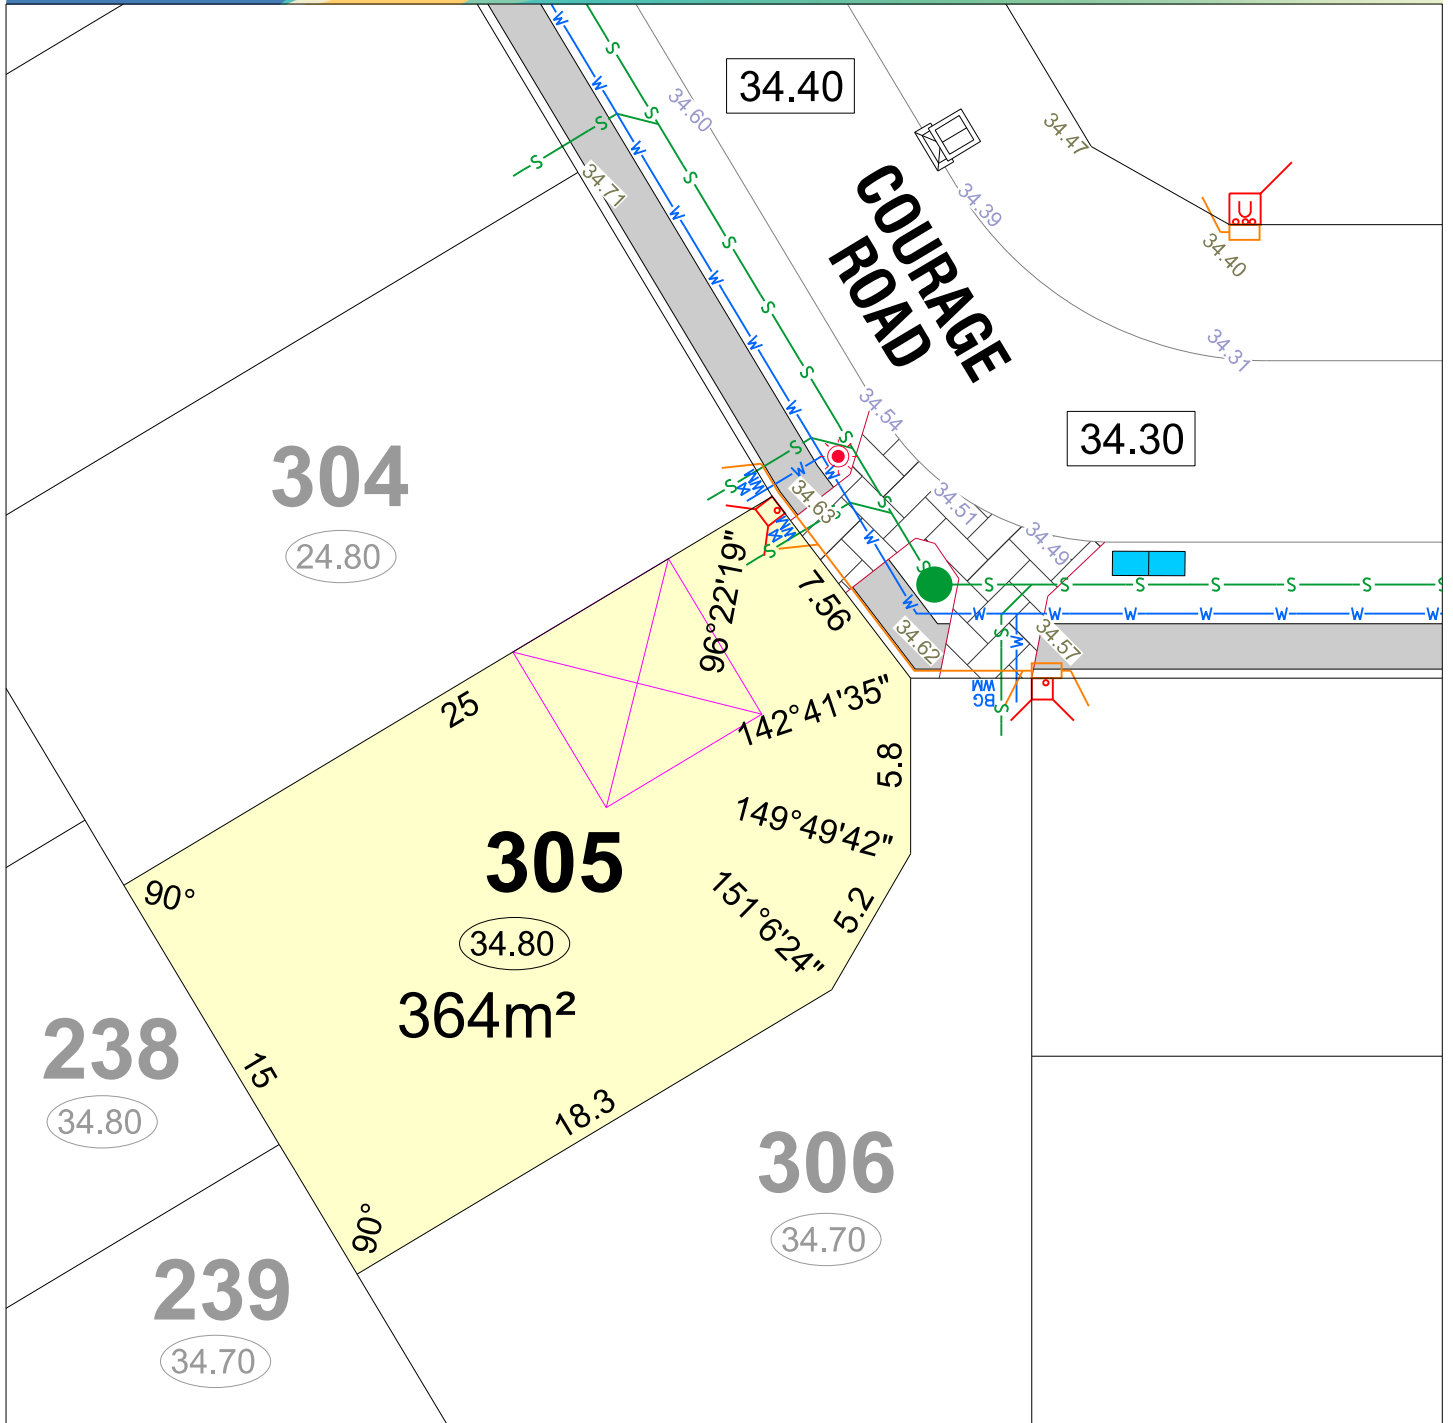


LEGEND


	WATER		DRAINAGE
	WATER METER		SEWER/ MANHOLE
	BELOW GROUND WATER CONNECTION		TRANSFORMER SITE
	WATER HYDRANT		STREETLIGHT
	WATER VALVE		POWER DOME MINI PILLAR
	TOP OF KERB HEIGHT		POWER DOME UNIVERSAL PILLAR
	SPOT LEVEL		BELOW GROUND SERVICE PIT
	PAD LEVEL		RETAINING WALL & HEIGHT
	ROAD LEVEL		REVERSE WALL & HEIGHT
	SUGGESTED GARAGE LOCATION		BIN PAD
	EMERGENCY ACCESS WAY		

	OPTICOMM CONNECTION
	BUSHFIRE ATTACK LEVEL
	HOUSING AUTHORITY RETAINED
	ACCESS RESTRICTION

ACOUSTIC ATTENUATION PACKAGE REQUIREMENT (FOR SINGLE STOREY CONSTRUCTION)	
(A)	PACKAGE A
(B)	PACKAGE B
(C)	PACKAGE C
(S)	SPECIALIST

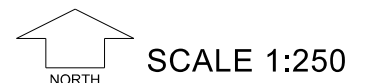

Depicted information subject to approvals and survey.
All dimensions and areas are subject to survey. The particulars on this brochure are supplied for information only and shall not be taken as a representation in any respect on the part of the Vendor or its agent. Authorities should be consulted when services are contained within lot boundaries as building restrictions may apply. All retaining walls and associated easements are shown exaggerated for clarity.

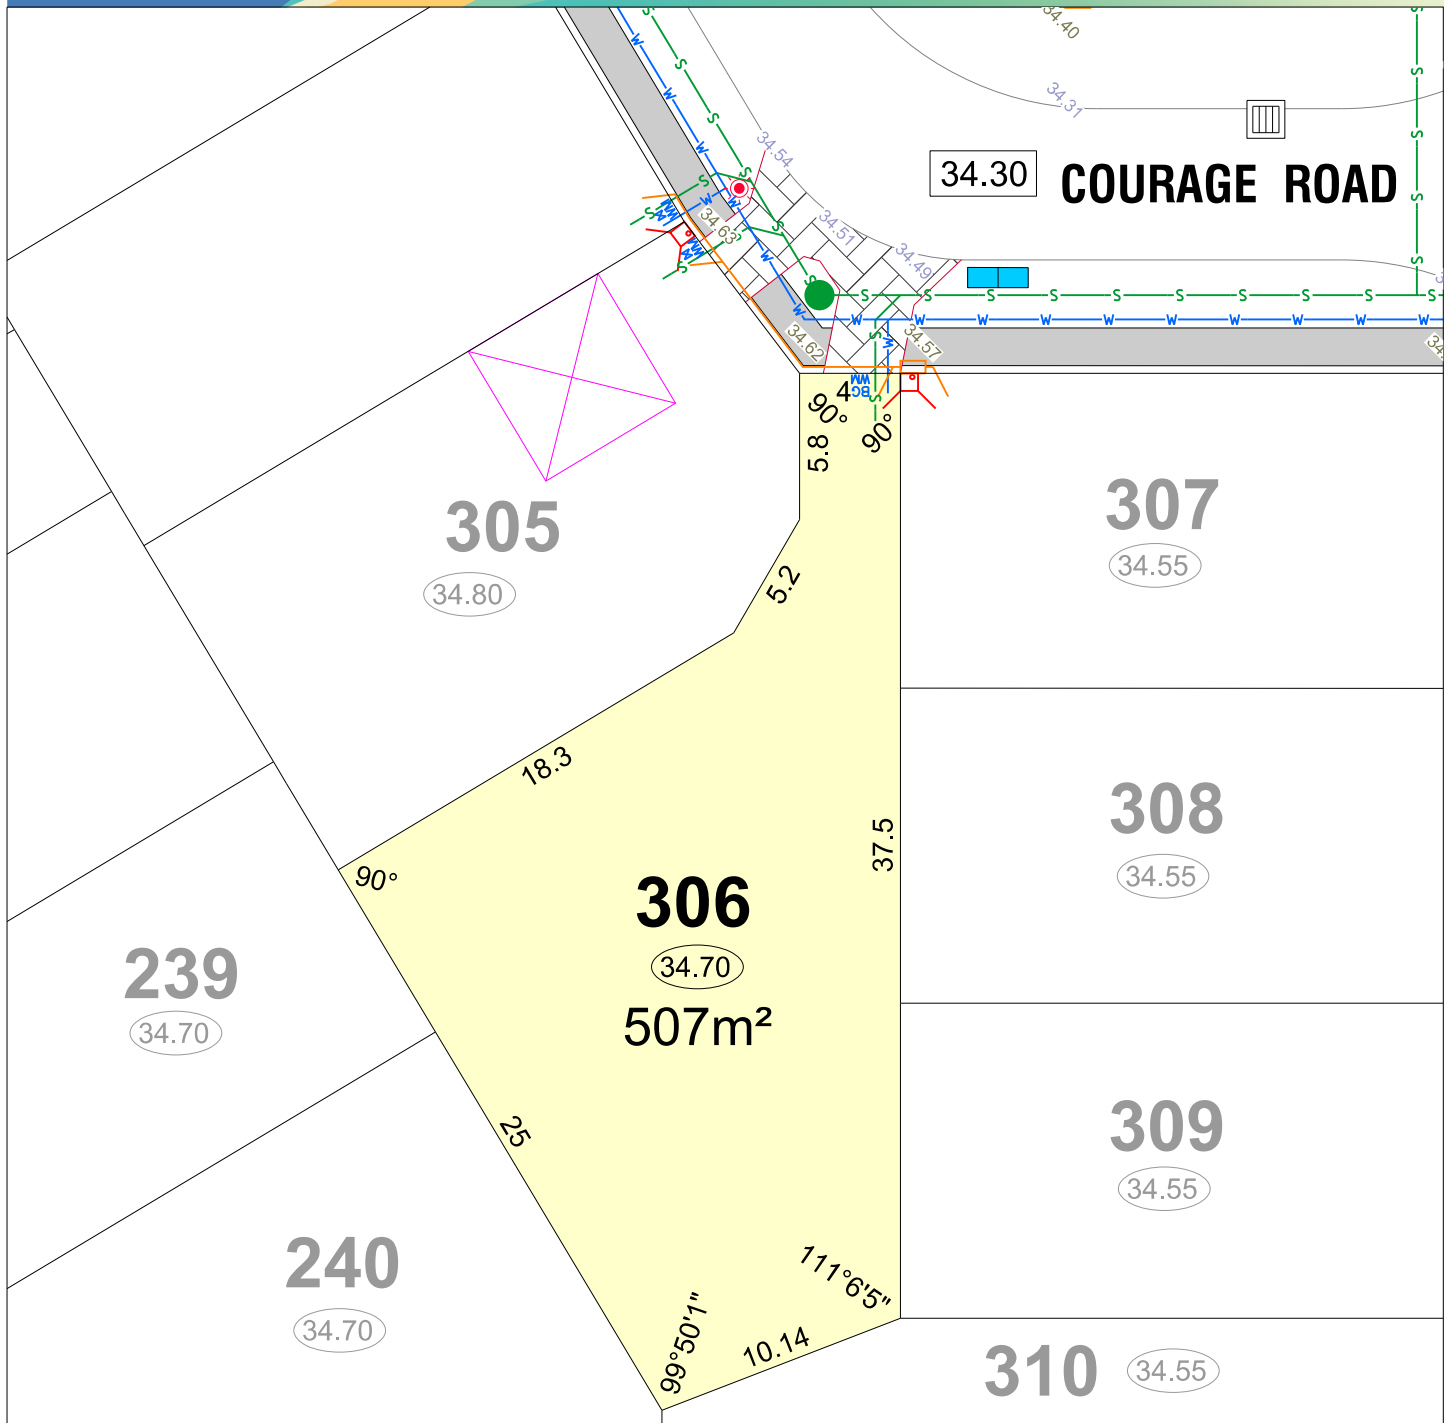


LEGEND

	WATER		DRAINAGE
	WATER METER		SEWER/ MANHOLE
	BELOW GROUND WATER CONNECTION		TRANSFORMER SITE
	WATER HYDRANT		STREETLIGHT
	WATER VALVE		POWER DOME MINI PILLAR
	TOP OF KERB HEIGHT		POWER DOME UNIVERSAL PILLAR
	SPOT LEVEL		BELOW GROUND SERVICE PIT
	PAD LEVEL		RETAINING WALL & HEIGHT
	ROAD LEVEL		REVERSE WALL & HEIGHT
	SUGGESTED GARAGE LOCATION		BIN PAD
	EMERGENCY ACCESS WAY		

	OPTICOMM CONNECTION
	BUSHFIRE ATTACK LEVEL
	HOUSING AUTHORITY RETAINED
	ACCESS RESTRICTION


ACOUSTIC ATTENUATION PACKAGE REQUIREMENT (FOR SINGLE STOREY CONSTRUCTION)

- (A) PACKAGE A
- (B) PACKAGE B
- (C) PACKAGE C
- (S) SPECIALIST

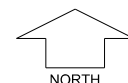

SCALE 1:250

Depicted information subject to approvals and survey.
 All dimensions and areas are subject to survey. The particulars on this brochure are supplied for information only and shall not be taken as a representation in any respect on the part of the Vendor or its agent. Authorities should be consulted when services are contained within lot boundaries as building restrictions may apply. All retaining walls and associated easements are shown exaggerated for clarity.

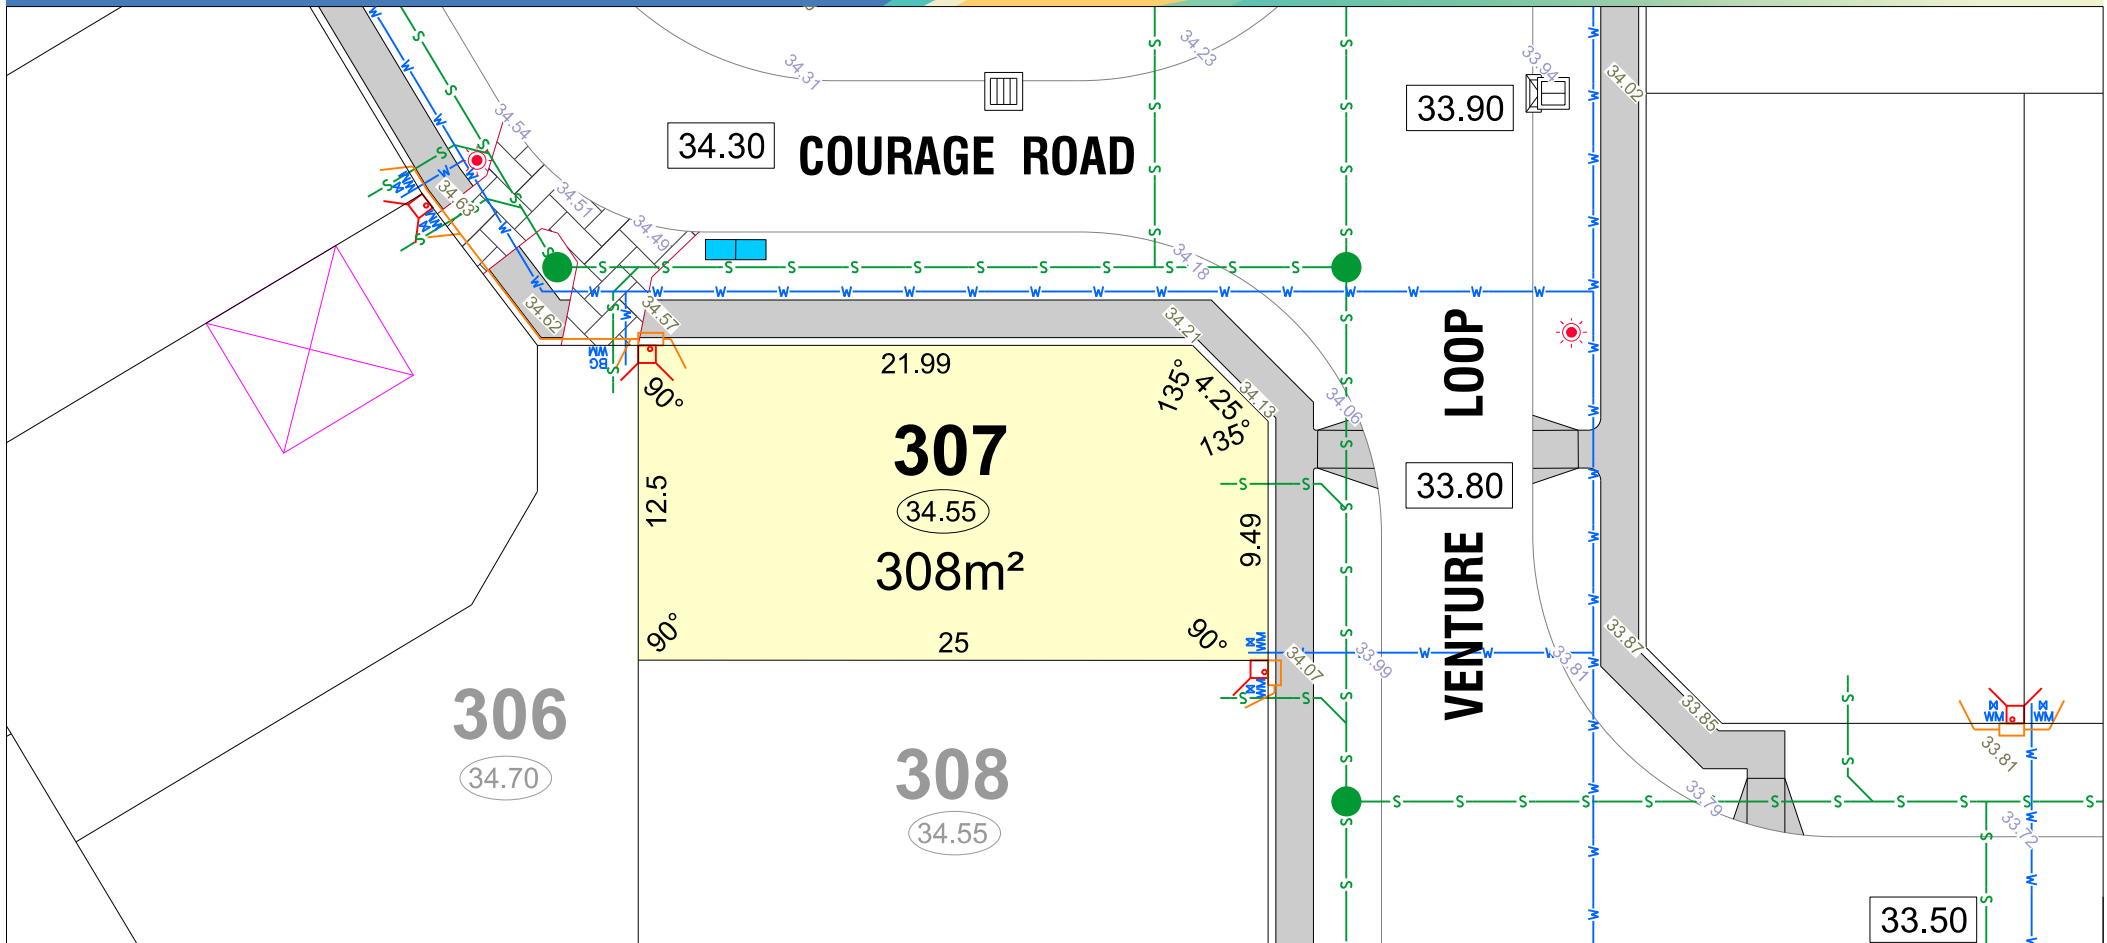

LEGEND

	WATER
	WATER METER
	BELOW GROUND WATER CONNECTION
	WATER HYDRANT
	WATER VALVE
	SPOT LEVEL
	PAD LEVEL
	ROAD LEVEL

	DRAINAGE
	SEWER/ MANHOLE
	TRANSFORMER SITE
	STREETLIGHT
	TOP OF KERB HEIGHT
	POWER DOME MINI PILLAR
	POWER DOME UNIVERSAL PILLAR
	BELOW GROUND SERVICE PIT


	RETAINING WALL & HEIGHT
	REVERSE WALL & HEIGHT
	HOUSING AUTHORITY RETAINED
	ACCESS RESTRICTION
	OPTICOMM CONNECTION
	BUSHFIRE ATTACK LEVEL
	EMERGENCY ACCESS WAY

ACOUSTIC ATTENUATION PACKAGE REQUIREMENT
(FOR SINGLE STOREY CONSTRUCTION)

- (A) PACKAGE A
- (B) PACKAGE B
- (C) PACKAGE C
- (S) SPECIALIST

SUGGESTED GARAGE LOCATION


BIN PAD

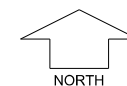

SCALE 1:250

parcel.

Depicted information subject to approvals and survey.
All dimensions and areas are subject to survey. The particulars on this brochure are supplied for information only and shall not be taken as a representation in any respect on the part of the Vendor or its agent. Authorities should be consulted when services are contained within lot boundaries as building restrictions may apply. All retaining walls and associated easements are shown exaggerated for clarity.

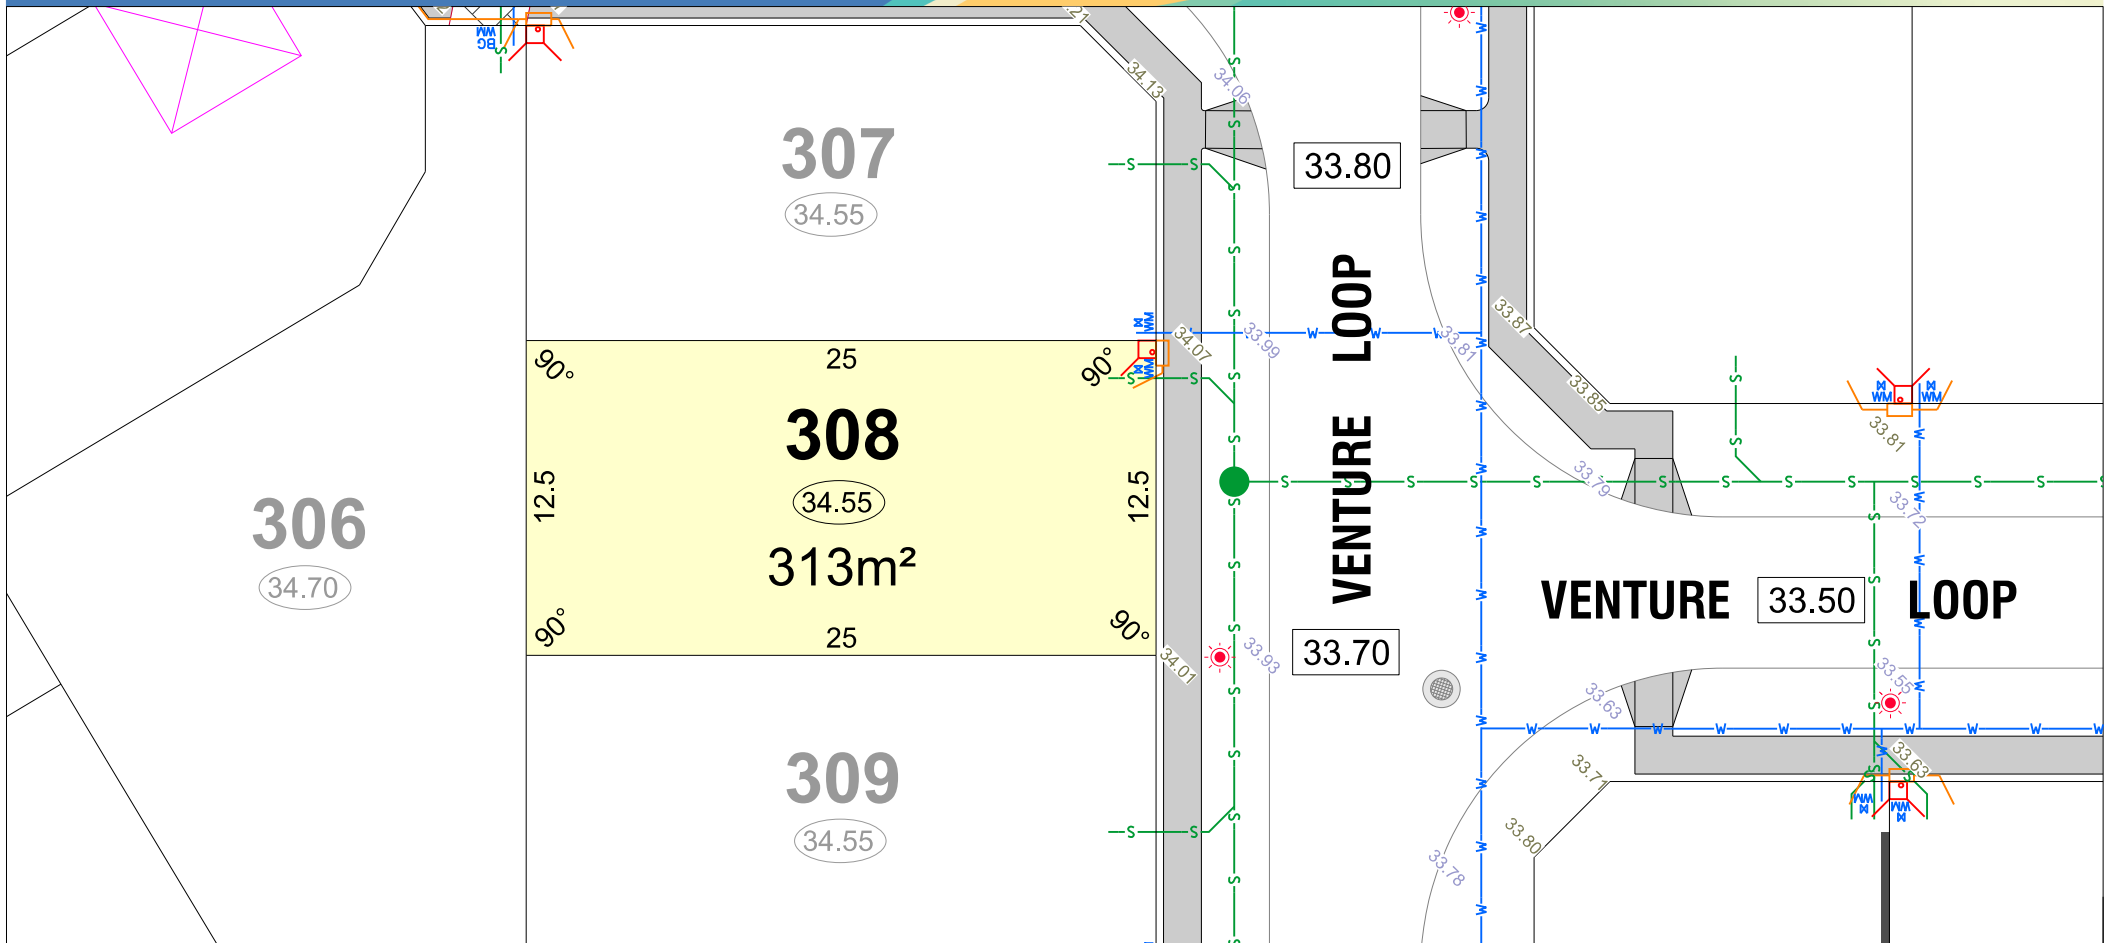

LEGEND

	WATER
	WATER METER
	BELOW GROUND WATER CONNECTION
	WATER HYDRANT
	WATER VALVE
	SPOT LEVEL
	PAD LEVEL
	ROAD LEVEL

	DRAINAGE
	SEWER/ MANHOLE
	TRANSFORMER SITE
	STREETLIGHT
	TOP OF KERB HEIGHT
	POWER DOME MINI PILLAR
	POWER DOME UNIVERSAL PILLAR
	BELOW GROUND SERVICE PIT


	RETAINING WALL & HEIGHT
	REVERSE WALL & HEIGHT
	HOUSING AUTHORITY RETAINED
	ACCESS RESTRICTION
	OPTICOMM CONNECTION
	BUSHFIRE ATTACK LEVEL
	EMERGENCY ACCESS WAY

ACOUSTIC ATTENUATION
PACKAGE REQUIREMENT
(FOR SINGLE STOREY CONSTRUCTION)

- (A) PACKAGE A
- (B) PACKAGE B
- (C) PACKAGE C
- (S) SPECIALIST

SUGGESTED
GARAGE
LOCATION


BIN PAD

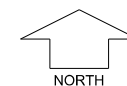

SCALE 1:250

parcel.

Depicted information subject to approvals and survey.
All dimensions and areas are subject to survey. The particulars on this brochure are supplied for information only and shall not be taken as a representation in any respect on the part of the Vendor or its agent. Authorities should be consulted when services are contained within lot boundaries as building restrictions may apply. All retaining walls and associated easements are shown exaggerated for clarity.

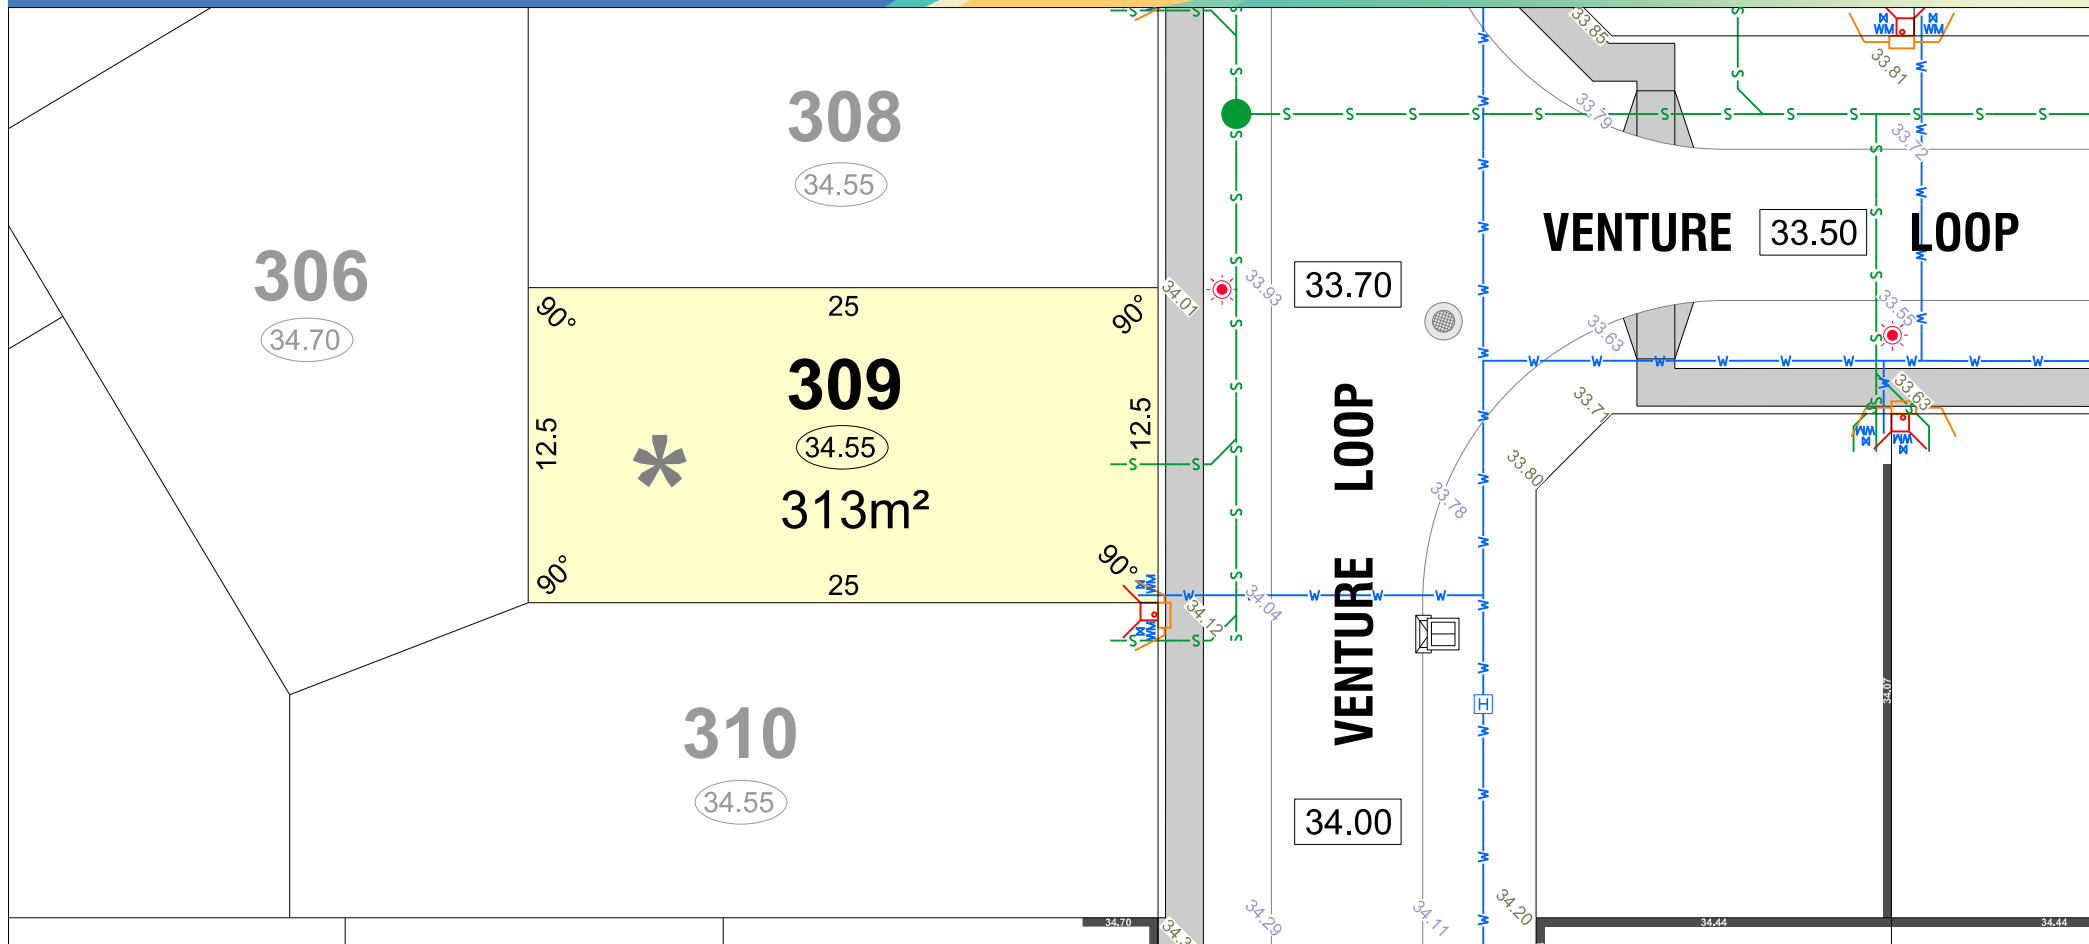

LEGEND

- WATER
- WATER METER
- BELOW GROUND WATER CONNECTION
- WATER HYDRANT
- WATER VALVE
- SPOT LEVEL
- PAD LEVEL
- ROAD LEVEL

- DRAINAGE
- SEWER/ MANHOLE
- TRANSFORMER SITE
- STREETLIGHT
- TOP OF KERB HEIGHT
- POWER DOME MINI PILLAR
- POWER DOME UNIVERSAL PILLAR
- BELOW GROUND SERVICE PIT


- RETAINING WALL & HEIGHT
- REVERSE WALL & HEIGHT
- HOUSING AUTHORITY RETAINED
- ACCESS RESTRICTION
- OPTICOMM CONNECTION
- BUSHFIRE ATTACK LEVEL
- EMERGENCY ACCESS WAY

ACOUSTIC ATTENUATION PACKAGE REQUIREMENT
(FOR SINGLE STOREY CONSTRUCTION)

- PACKAGE A
- PACKAGE B
- PACKAGE C
- SPECIALIST

- SUGGESTED GARAGE LOCATION


- BIN PAD

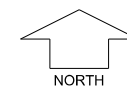

SCALE 1:250

parcel.

Depicted information subject to approvals and survey.
All dimensions and areas are subject to survey. The particulars on this brochure are supplied for information only and shall not be taken as a representation in any respect on the part of the Vendor or its agent. Authorities should be consulted when services are contained within lot boundaries as building restrictions may apply. All retaining walls and associated easements are shown exaggerated for clarity.

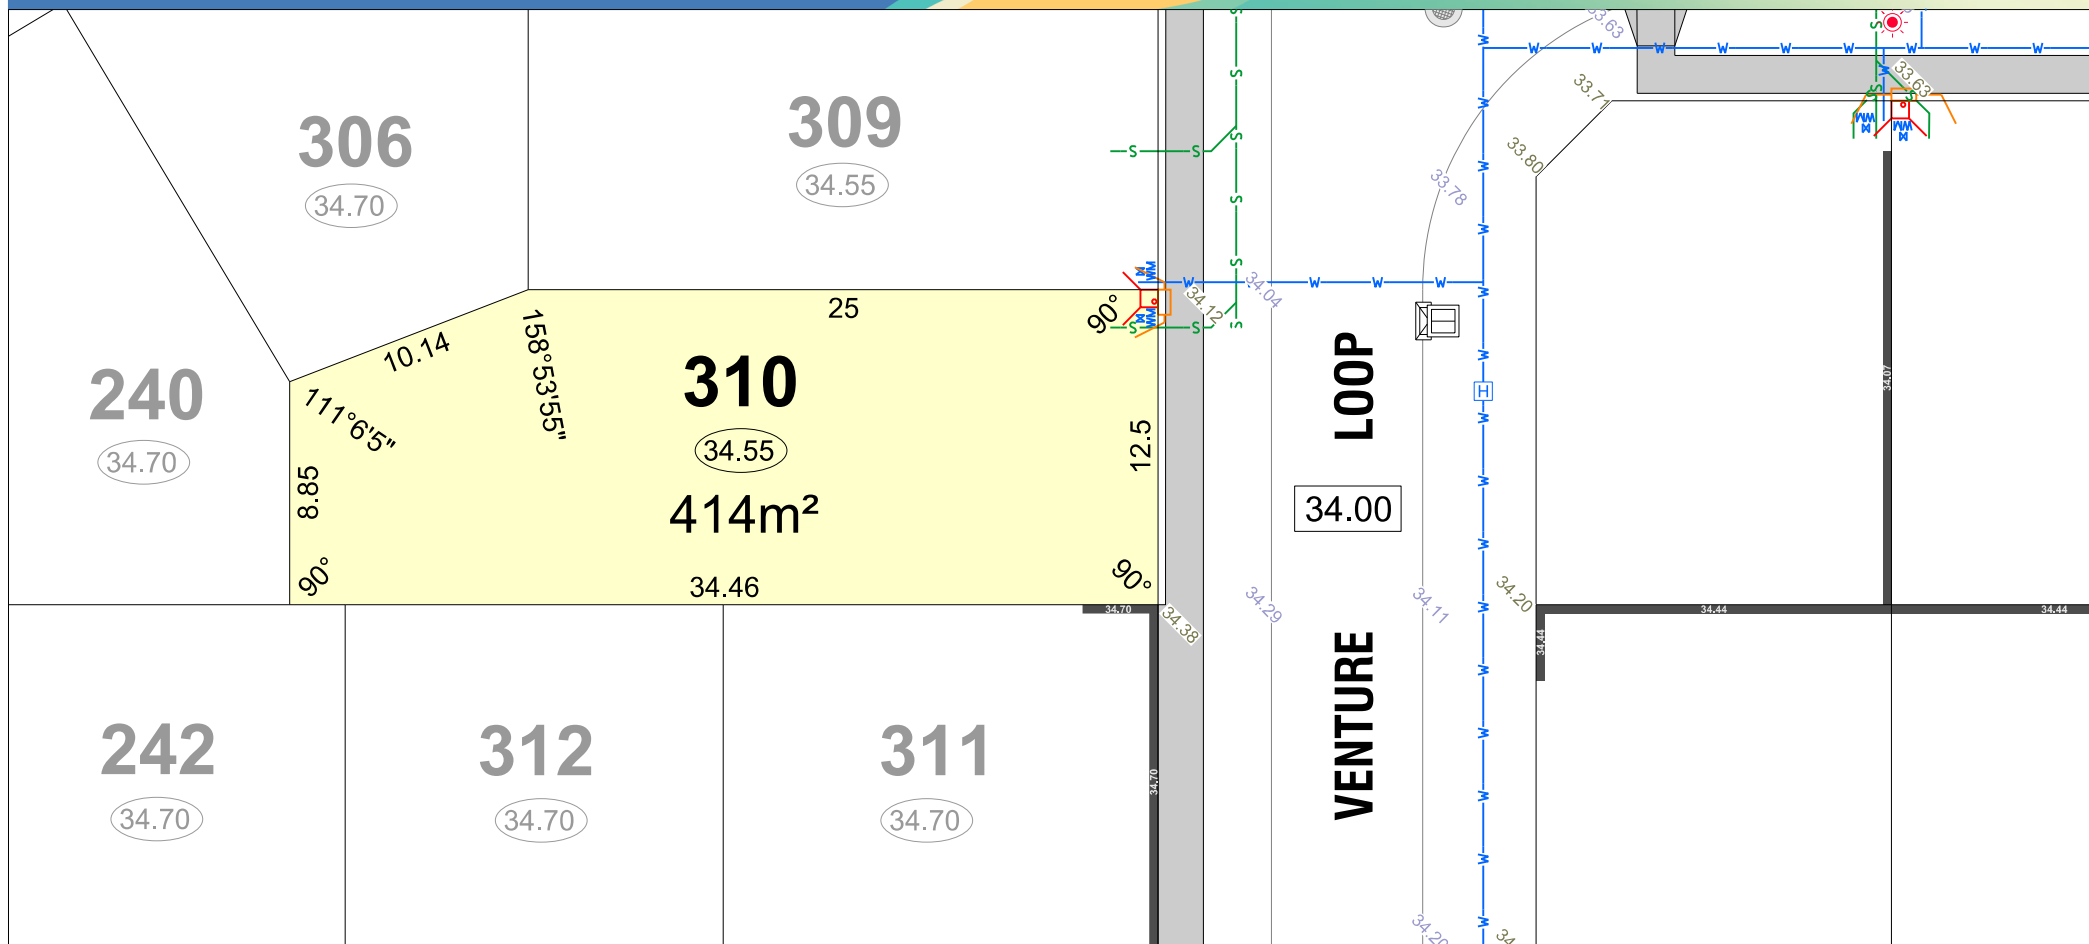


LEGEND

	WATER		DRAINAGE		RETAINING WALL & HEIGHT		ACOUSTIC ATTENUATION PACKAGE REQUIREMENT (FOR SINGLE STOREY CONSTRUCTION)
	WATER METER		SEWER/ MANHOLE		REVERSE WALL & HEIGHT		PACKAGE A
	BELOW GROUND WATER CONNECTION		TRANSFORMER SITE		HOUSING AUTHORITY RETAINED		PACKAGE B
	WATER HYDRANT		STREETLIGHT		ACCESS RESTRICTION		PACKAGE C
	WATER VALVE		TOP OF KERB HEIGHT		OPTICOMM CONNECTION		SPECIALIST
	SPOT LEVEL		POWER DOME MINI PILLAR		BUSHFIRE ATTACK LEVEL		SUGGESTED GARAGE LOCATION
	PAD LEVEL		POWER DOME UNIVERSAL PILLAR		EMERGENCY ACCESS WAY		BIN PAD
	ROAD LEVEL		BELOW GROUND SERVICE PIT				



Depicted information subject to approvals and survey.
All dimensions and areas are subject to survey. The particulars on this brochure are supplied for information only and shall not be taken as a representation in any respect on the part of the Vendor or its agent. Authorities should be consulted when services are contained within lot boundaries as building restrictions may apply. All retaining walls and associated easements are shown exaggerated for clarity.

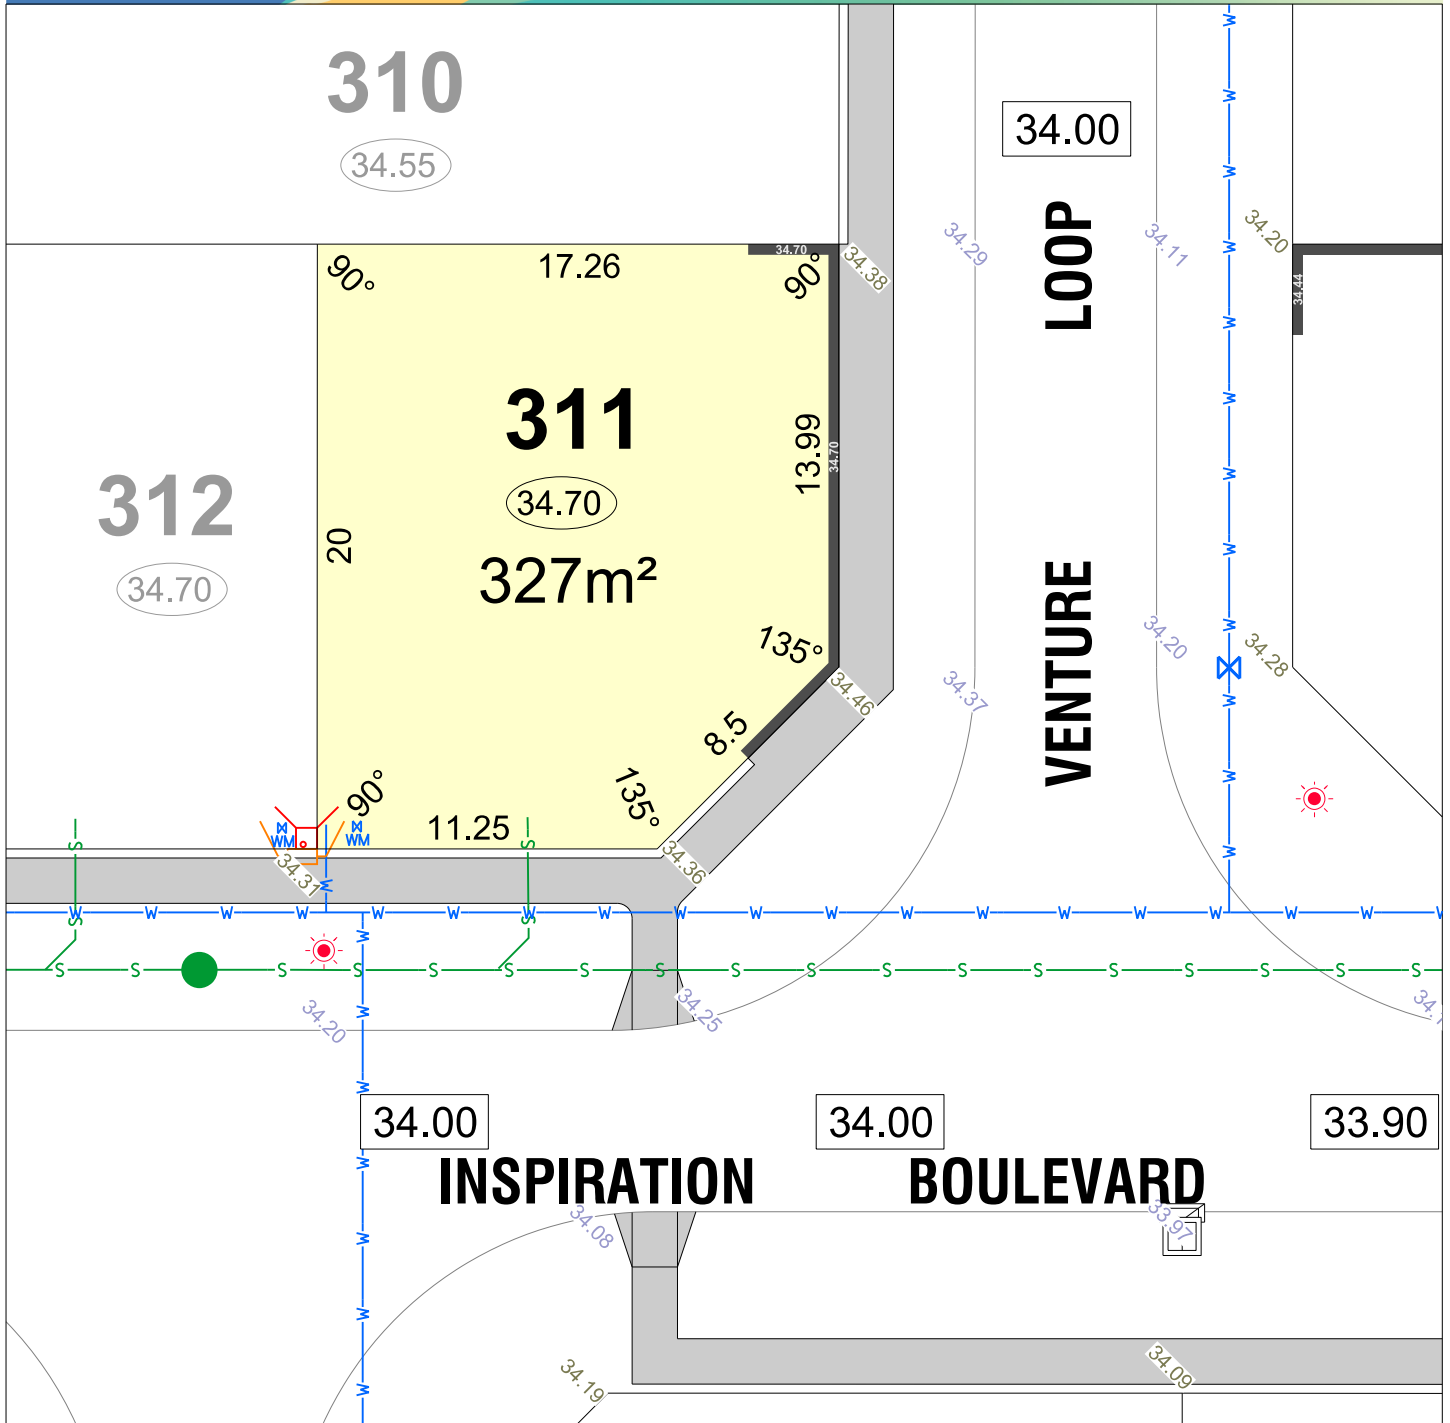


LEGEND

	WATER		DRAINAGE
	WATER METER		SEWER/ MANHOLE
	BELOW GROUND WATER CONNECTION		TRANSFORMER SITE
	WATER HYDRANT		STREETLIGHT
	WATER VALVE		POWER DOME MINI PILLAR
	TOP OF KERB HEIGHT		POWER DOME UNIVERSAL PILLAR
	SPOT LEVEL		BELOW GROUND SERVICE PIT
	PAD LEVEL		RETAINING WALL & HEIGHT
	ROAD LEVEL		REVERSE WALL & HEIGHT
	SUGGESTED GARAGE LOCATION		BIN PAD
	EMERGENCY ACCESS WAY		

	OPTICOMM CONNECTION
	BUSHFIRE ATTACK LEVEL
	HOUSING AUTHORITY RETAINED
	ACCESS RESTRICTION

ACOUSTIC ATTENUATION PACKAGE REQUIREMENT (FOR SINGLE STOREY CONSTRUCTION)

- (A) PACKAGE A
- (B) PACKAGE B
- (C) PACKAGE C
- (S) SPECIALIST

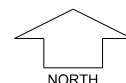

SCALE 1:250

Depicted information subject to approvals and survey.

All dimensions and areas are subject to survey. The particulars on this brochure are supplied for information only and shall not be taken as a representation in any respect on the part of the Vendor or its agent. Authorities should be consulted when services are contained within lot boundaries as building restrictions may apply. All retaining walls and associated easements are shown exaggerated for clarity.

240

34.70

310

34.55

242

34.70


312

34.70

300m²

311

34.70

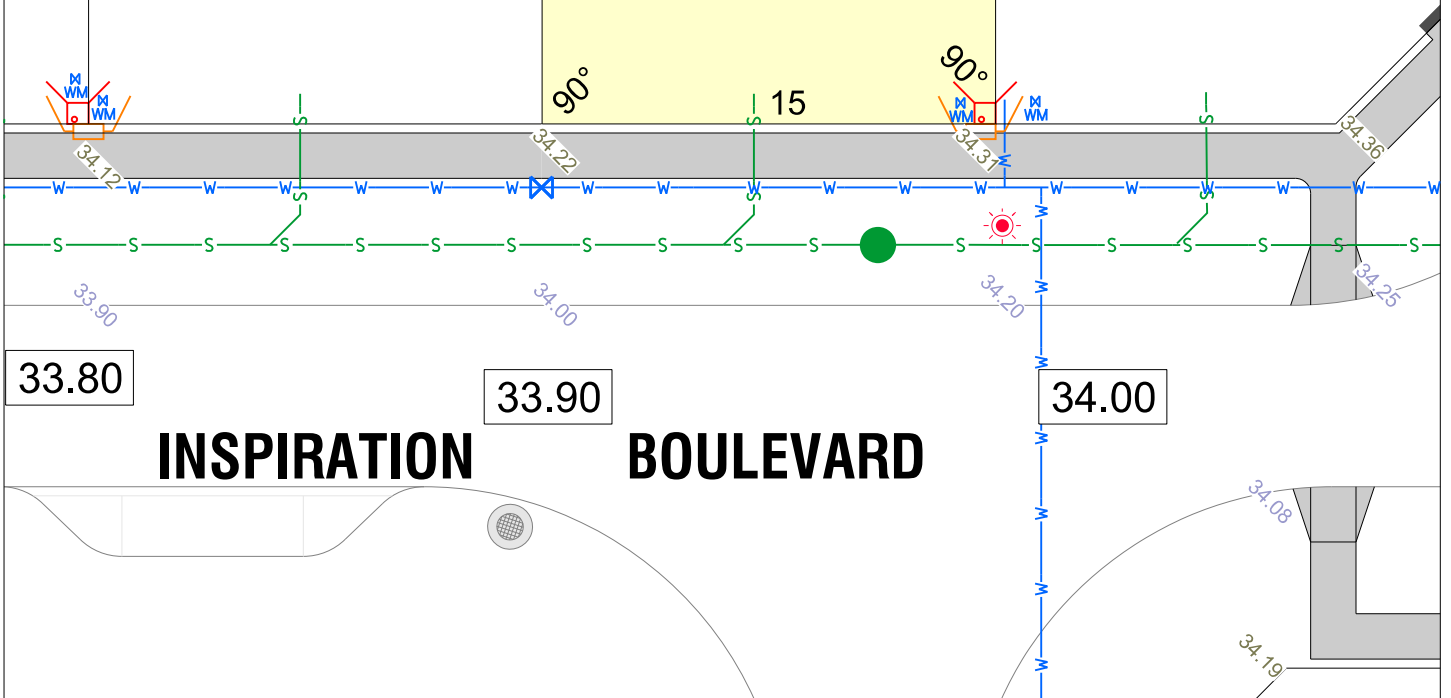

LEGEND

	WATER		DRAINAGE
	WATER METER		SEWER/ MANHOLE
	BELOW GROUND WATER CONNECTION		TRANSFORMER SITE
	WATER HYDRANT		STREETLIGHT
	WATER VALVE		POWER DOME MINI PILLAR
	TOP OF KERB HEIGHT		POWER DOME UNIVERSAL PILLAR
	SPOT LEVEL		BELOW GROUND SERVICE PIT
	PAD LEVEL		RETAINING WALL & HEIGHT
	ROAD LEVEL		REVERSE WALL & HEIGHT
	SUGGESTED GARAGE LOCATION		BIN PAD
	EMERGENCY ACCESS WAY		

	OPTICOMM CONNECTION
	BUSHFIRE ATTACK LEVEL
	HOUSING AUTHORITY RETAINED
	ACCESS RESTRICTION

ACOUSTIC ATTENUATION PACKAGE REQUIREMENT (FOR SINGLE STOREY CONSTRUCTION)

- (A) PACKAGE A
- (B) PACKAGE B
- (C) PACKAGE C
- (S) SPECIALIST

parcel.



SCALE 1:250

Depicted information subject to approvals and survey.
All dimensions and areas are subject to survey. The particulars on this brochure are supplied for information only and shall not be taken as a representation in any respect on the part of the Vendor or its agent. Authorities should be consulted when services are contained within lot boundaries as building restrictions may apply. All retaining walls and associated easements are shown exaggerated for clarity.